


UNIT	TOTAL SQUARE FOOTAGE	# BEDROOMS	# BATHROOMS
10	714	1	1
11	689	1	1
20	957	2	1
21	1319	3	1.5
22	675	1	1
30	957	2	1
31	1319	3	1.5
32	675	1	1
TOTAL	7305		

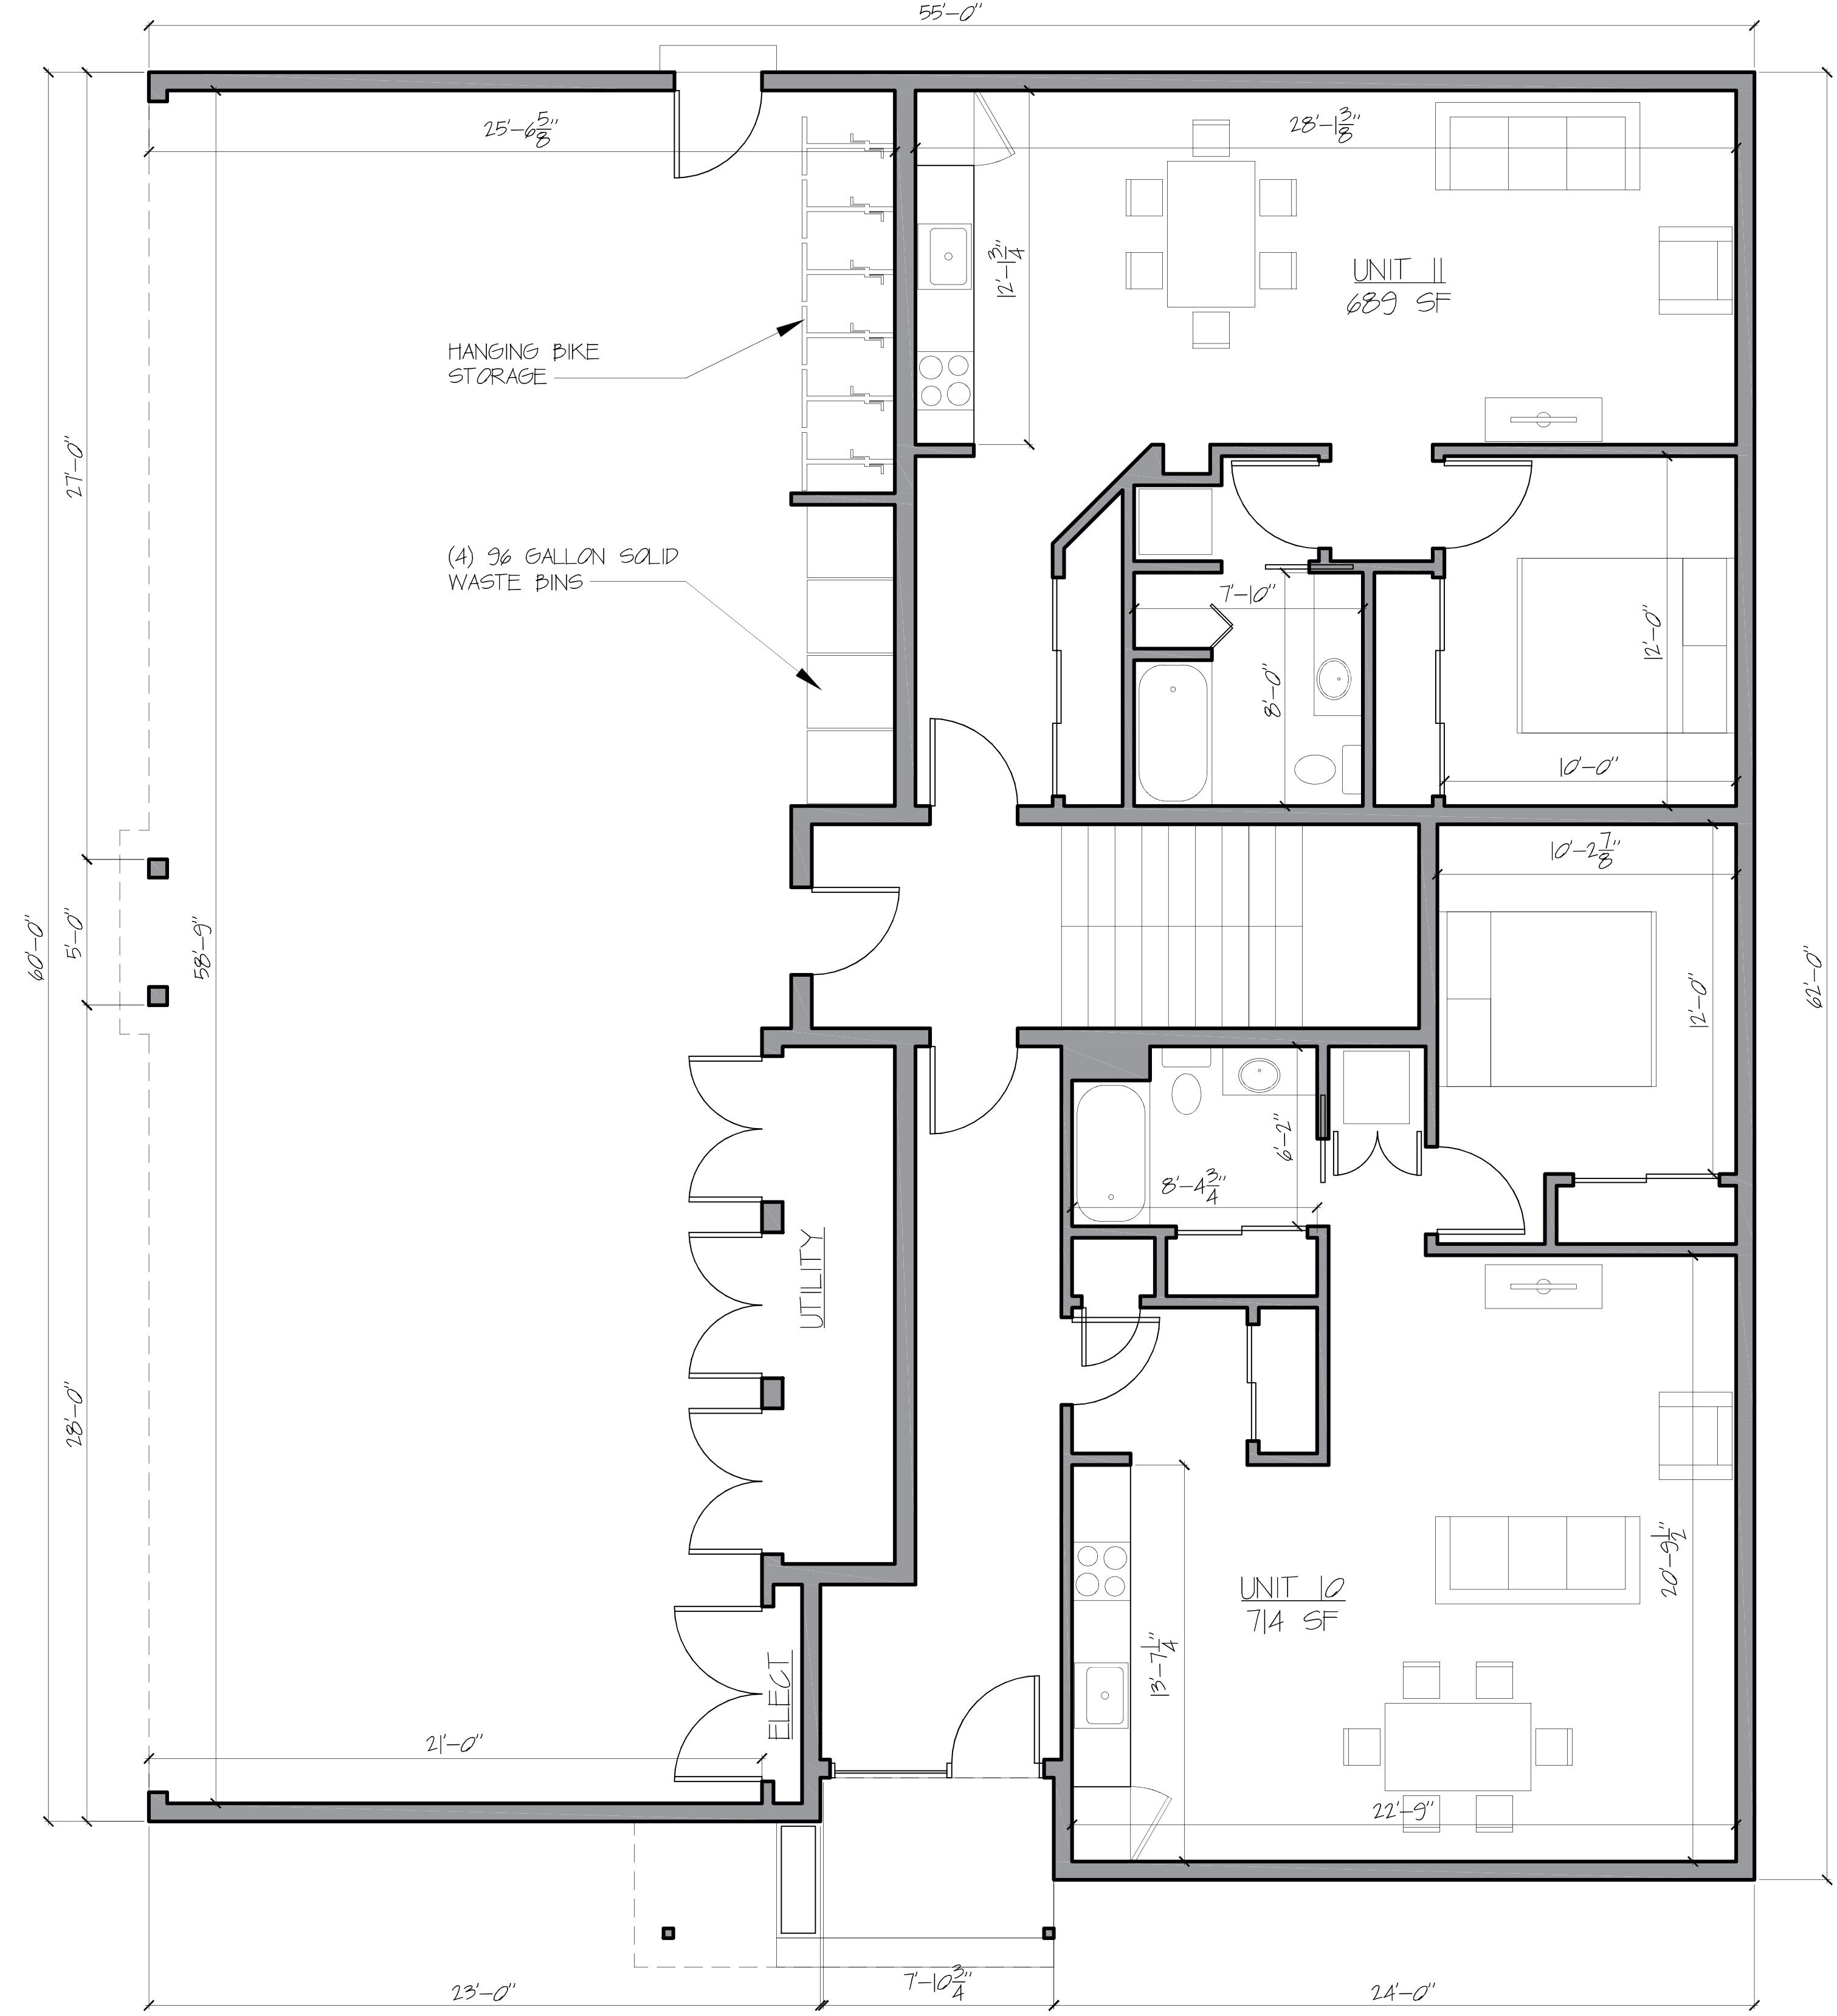

10 FIRST FLOOR & SITE PLAN
 0 4'-0" SCALE: 1/4" = 1'-0"

ISSUE DATE
12/8/15
 SHEET SCALE
 1/4" = 1'-0"

DRAWN BY
EAC
 SHEET TITLE
FIRST FLOOR & SITE

CONCEPT
 DOCUMENTS

REVISIONS
 1 -
 2 -
 3 -
 4 -
 5 -

PROJECT NO.
14036
 PROJECT NAME
65 MUNJOY STREET
 ADAM'S APPLE LLC

bild ARCHITECTURE
Bild Architecture
 PO Box 8235
 Portland, ME
 04104
 207.408.0168
 evan@bildarchitecture.com

A
1.0