


10 SECOND FLOOR PLAN
 SCALE: 1/4" = 1'-0"

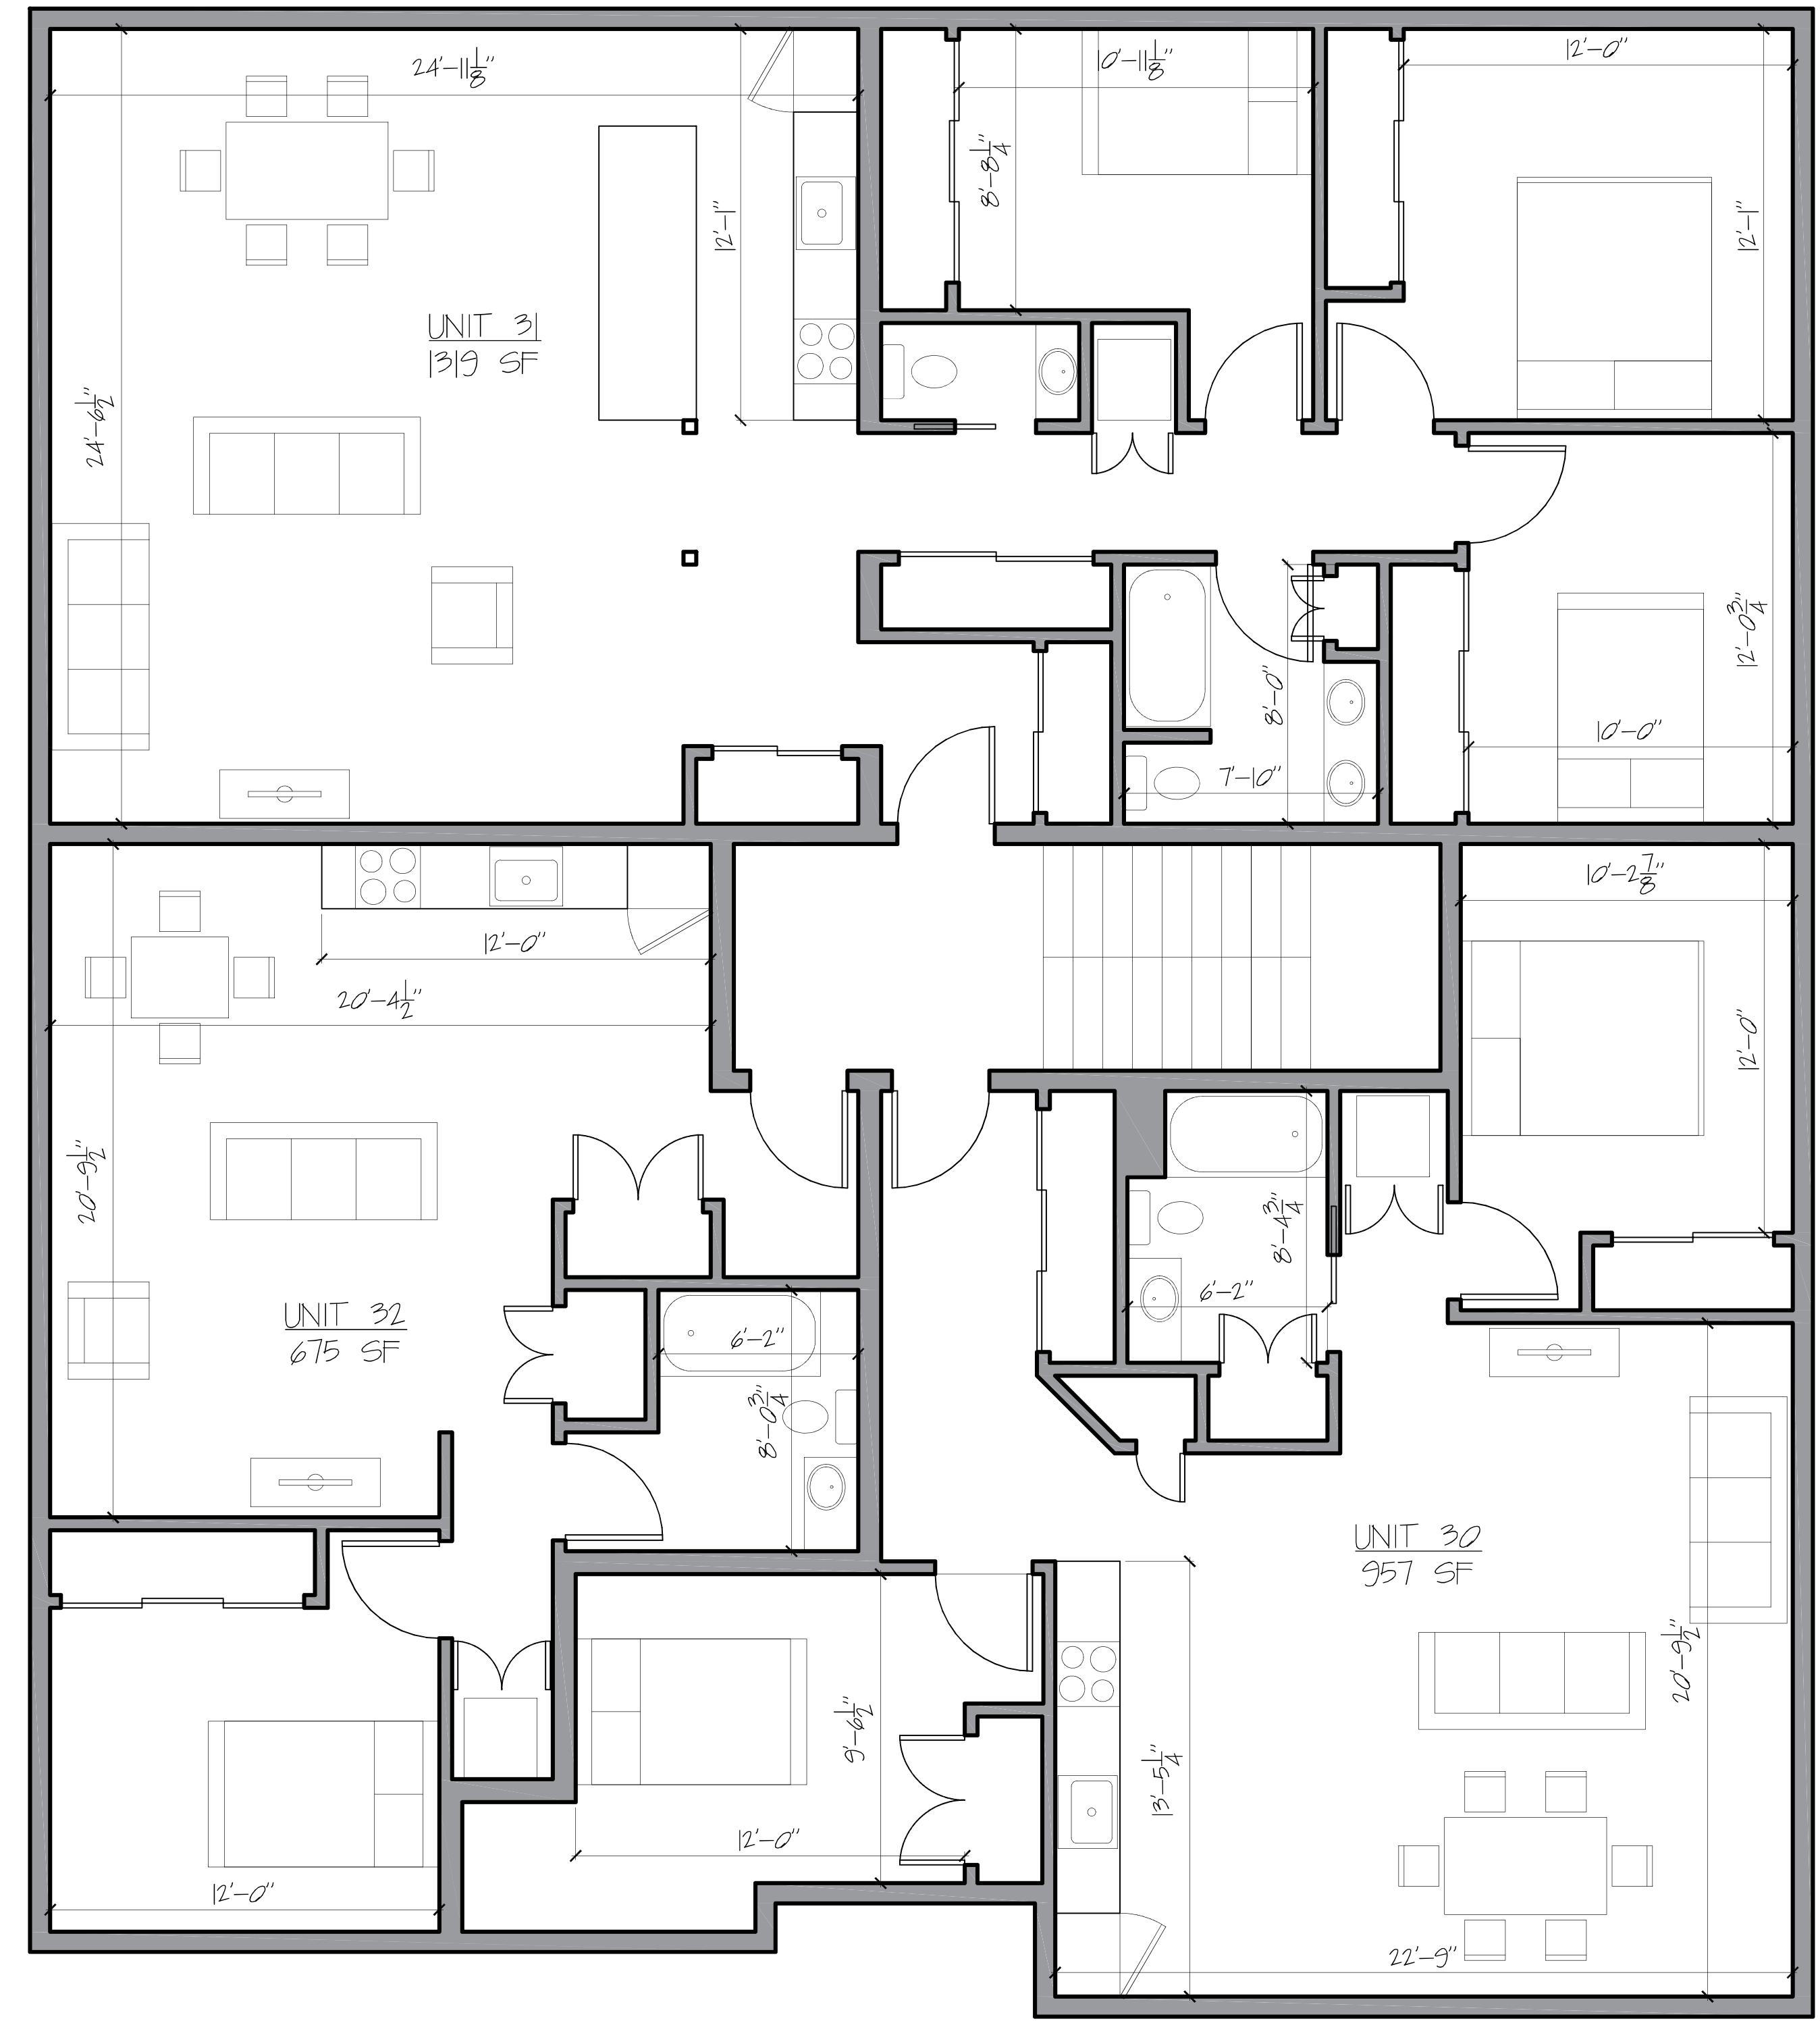

10 THIRD FLOOR PLAN
 SCALE: 1/4" = 1'-0"

ISSUE DATE
12/8/15
 SHEET SCALE
 1/4" = 1'-0"

DRAWN BY
EAC
 SHEET TITLE

CONCEPT DOCUMENTS
2ND & 3RD FLOOR

REVISIONS
 1 -
 2 -
 3 -
 4 -
 5 -

PROJECT NO.
14036
 PROJECT NAME
65 MUNJOY STREET
ADAM'S APPLE LLC

Bild Architecture
 PO Box 8235
 Portland, ME
 04104
 207.408.0168
 evan@bildarchitecture.com



A

1.1