


UNIT	TOTAL SQUARE FOOTAGE	# BEDROOMS	# BATHROOMS
10	714	1	1
11	689	1	1
20	957	2	1
21	1319	3	1.5
22	675	1	1
30	957	2	1
31	1319	3	1.5
32	675	1	1
TOTAL	7305		

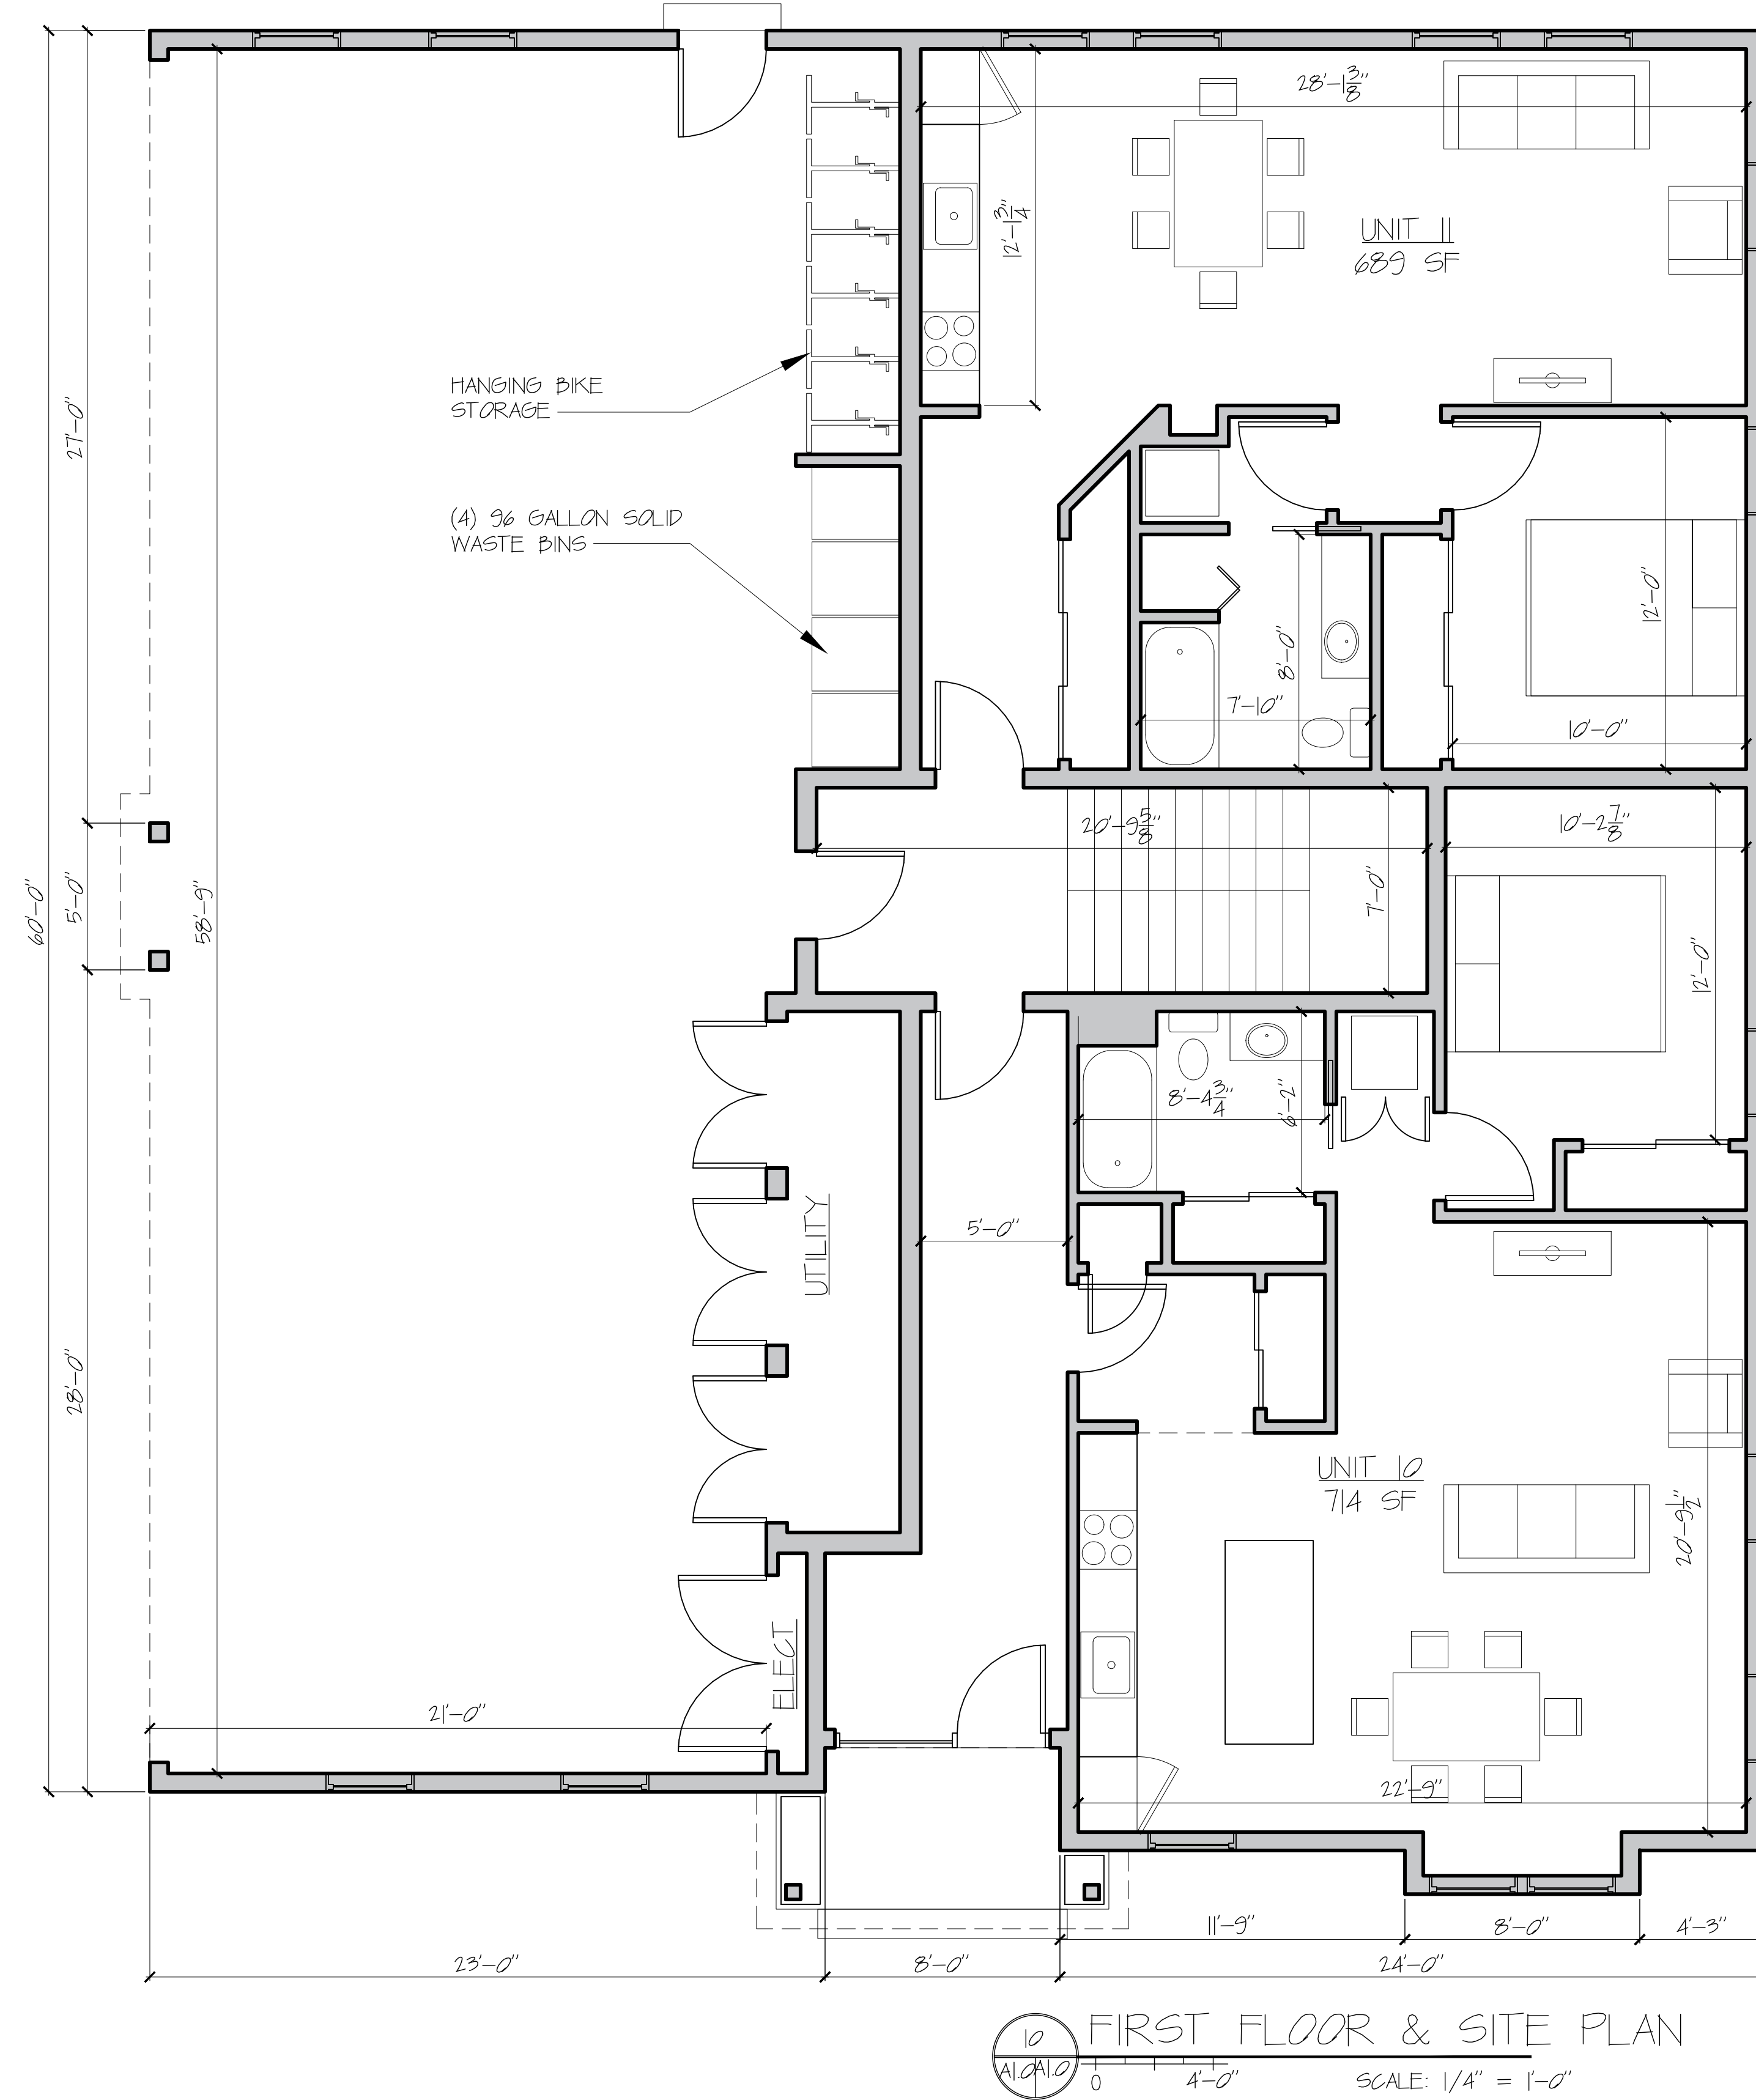

10 FIRST FLOOR & SITE PLAN  
 0 4'-0" SCALE: 1/4" = 1'-0"

ISSUE DATE  
**12/8/15**  
 SHEET SCALE  
 1/4" = 1'-0"

DRAWN BY  
**EAC**  
 SHEET TITLE

**CONCEPT DOCUMENTS**  
**FIRST FLOOR & SITE**


REVISIONS  
 1 -  
 2 -  
 3 -  
 4 -  
 5 -

PROJECT NO.  
**14036**  
 PROJECT NAME  
**65 MUNJOY STREET**  
 ADAM'S APPLE LLC




**Bild Architecture**  
 PO Box 8235  
 Portland, ME  
 04104  
 207.408.0168  
 evan@bildarchitecture.com

**A**  
**1.0**

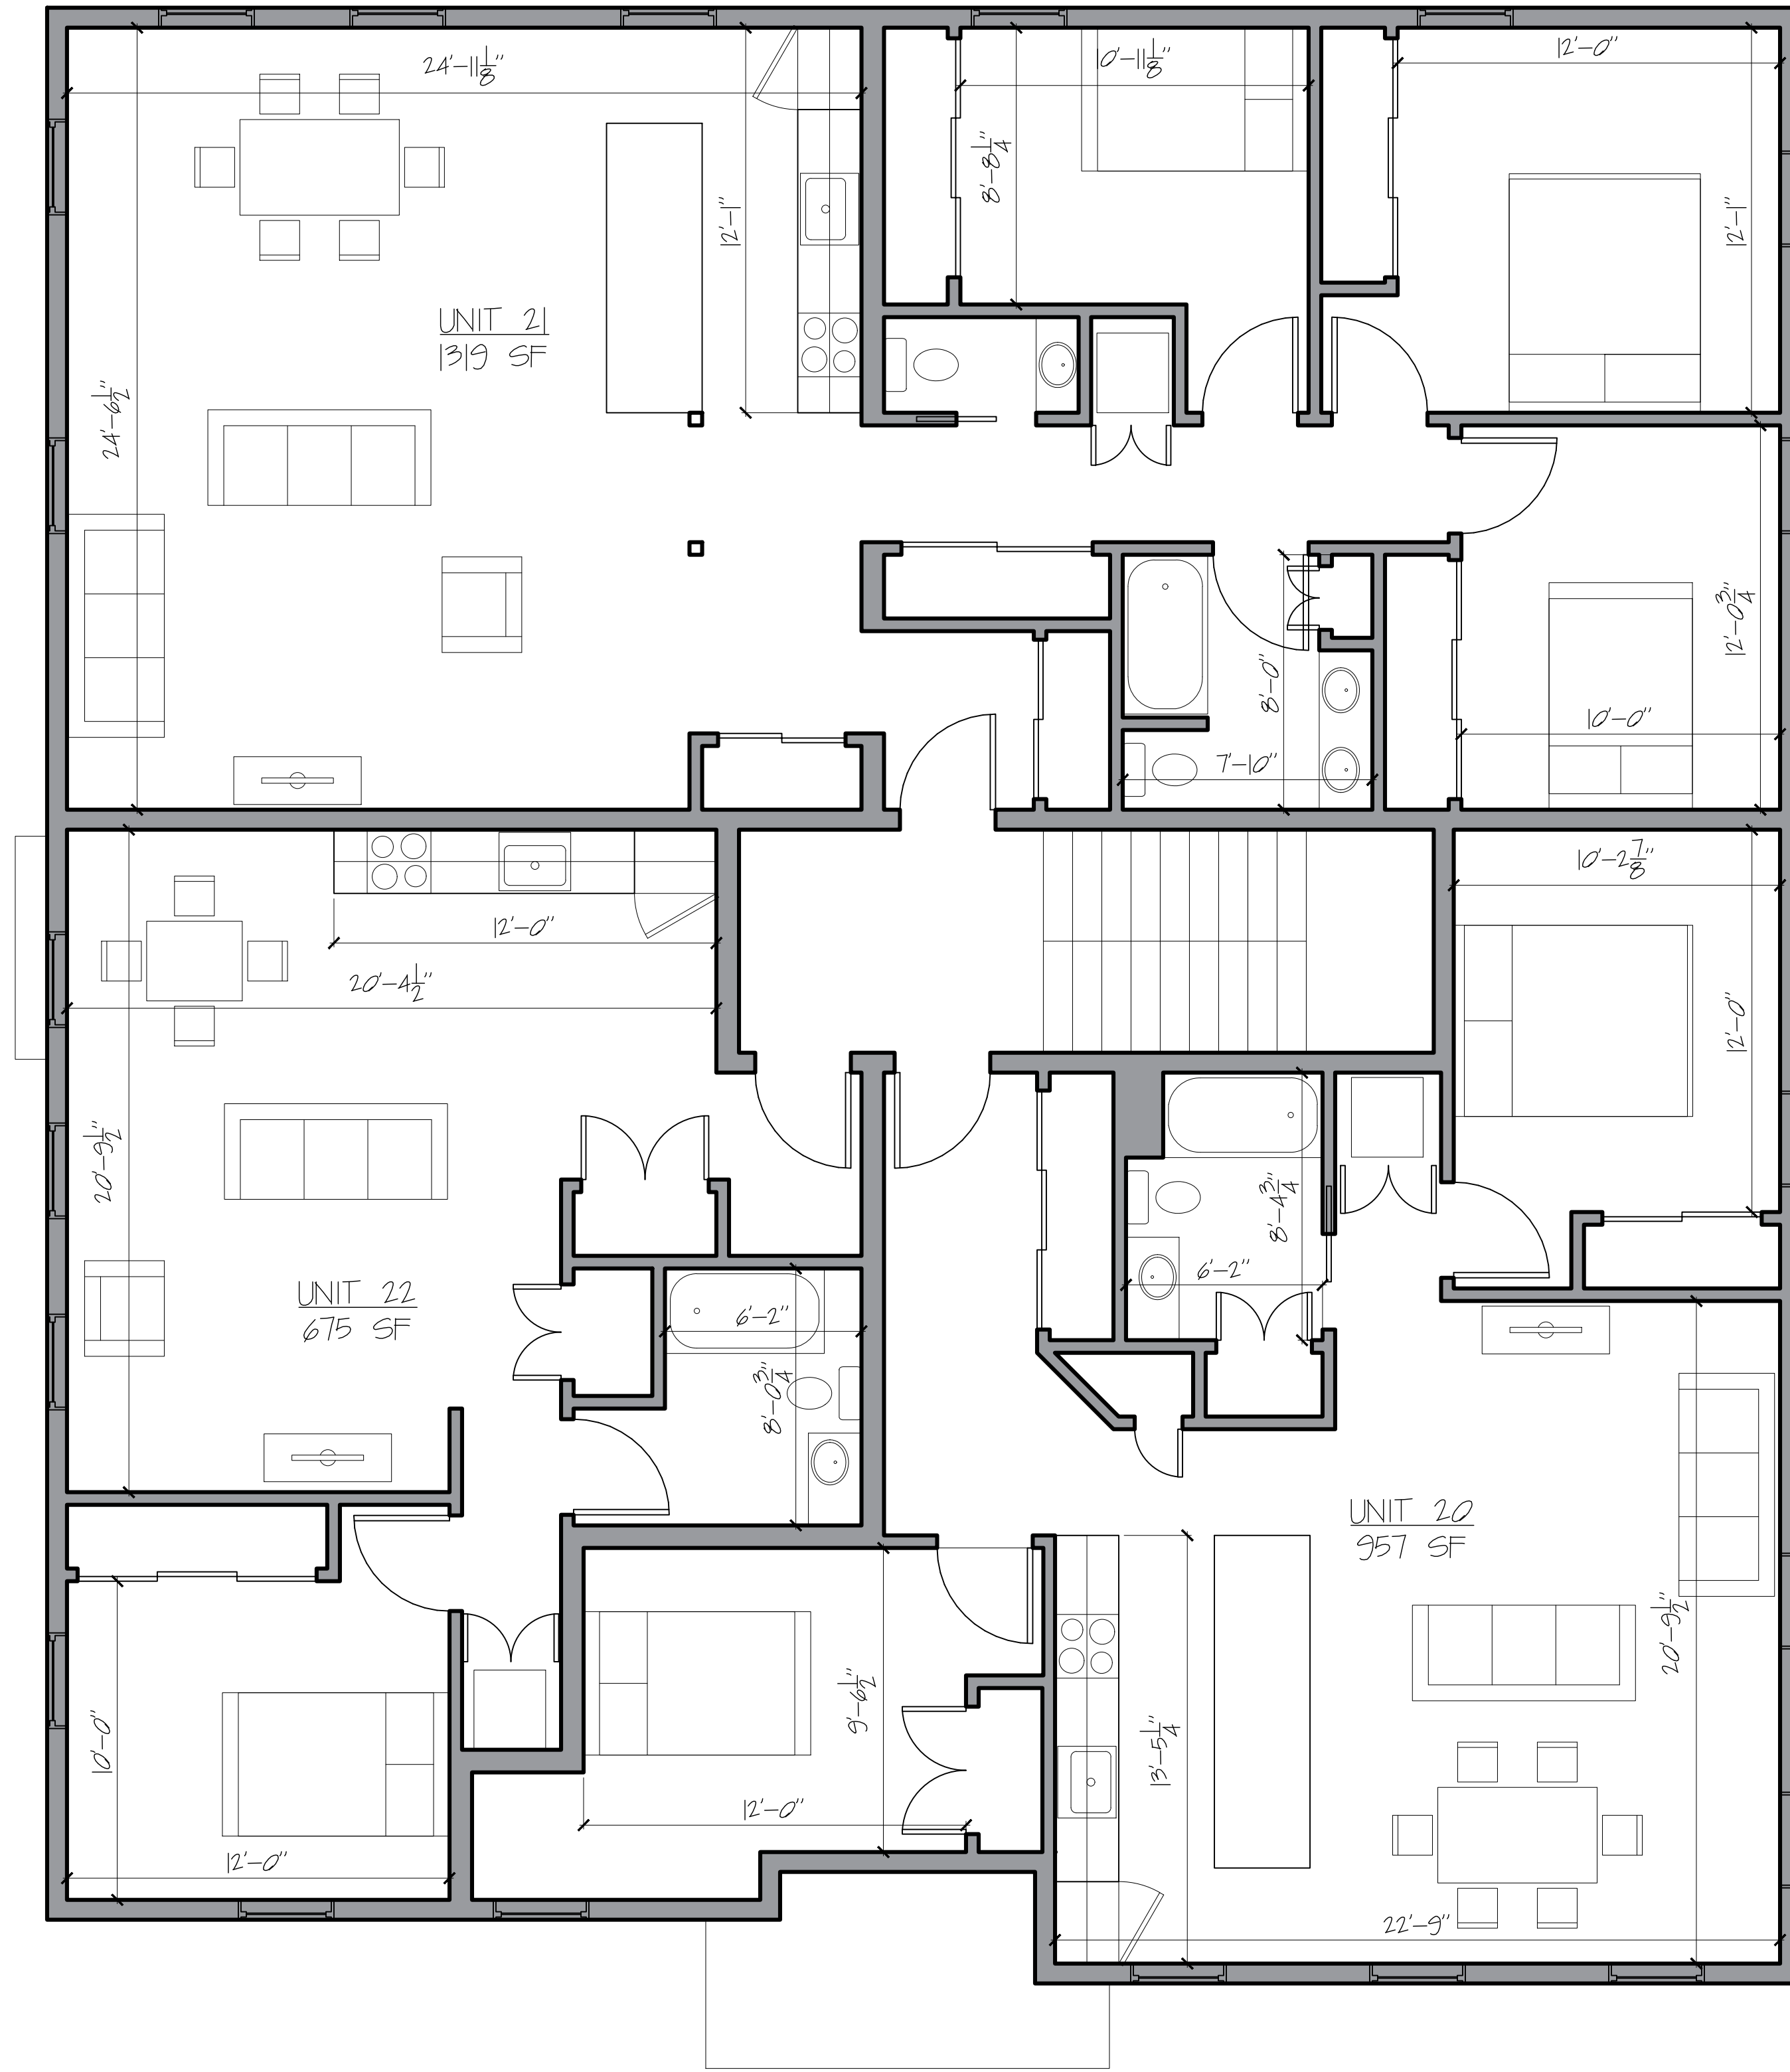

10 SECOND FLOOR PLAN  
SCALE: 1/4" = 1'-0"

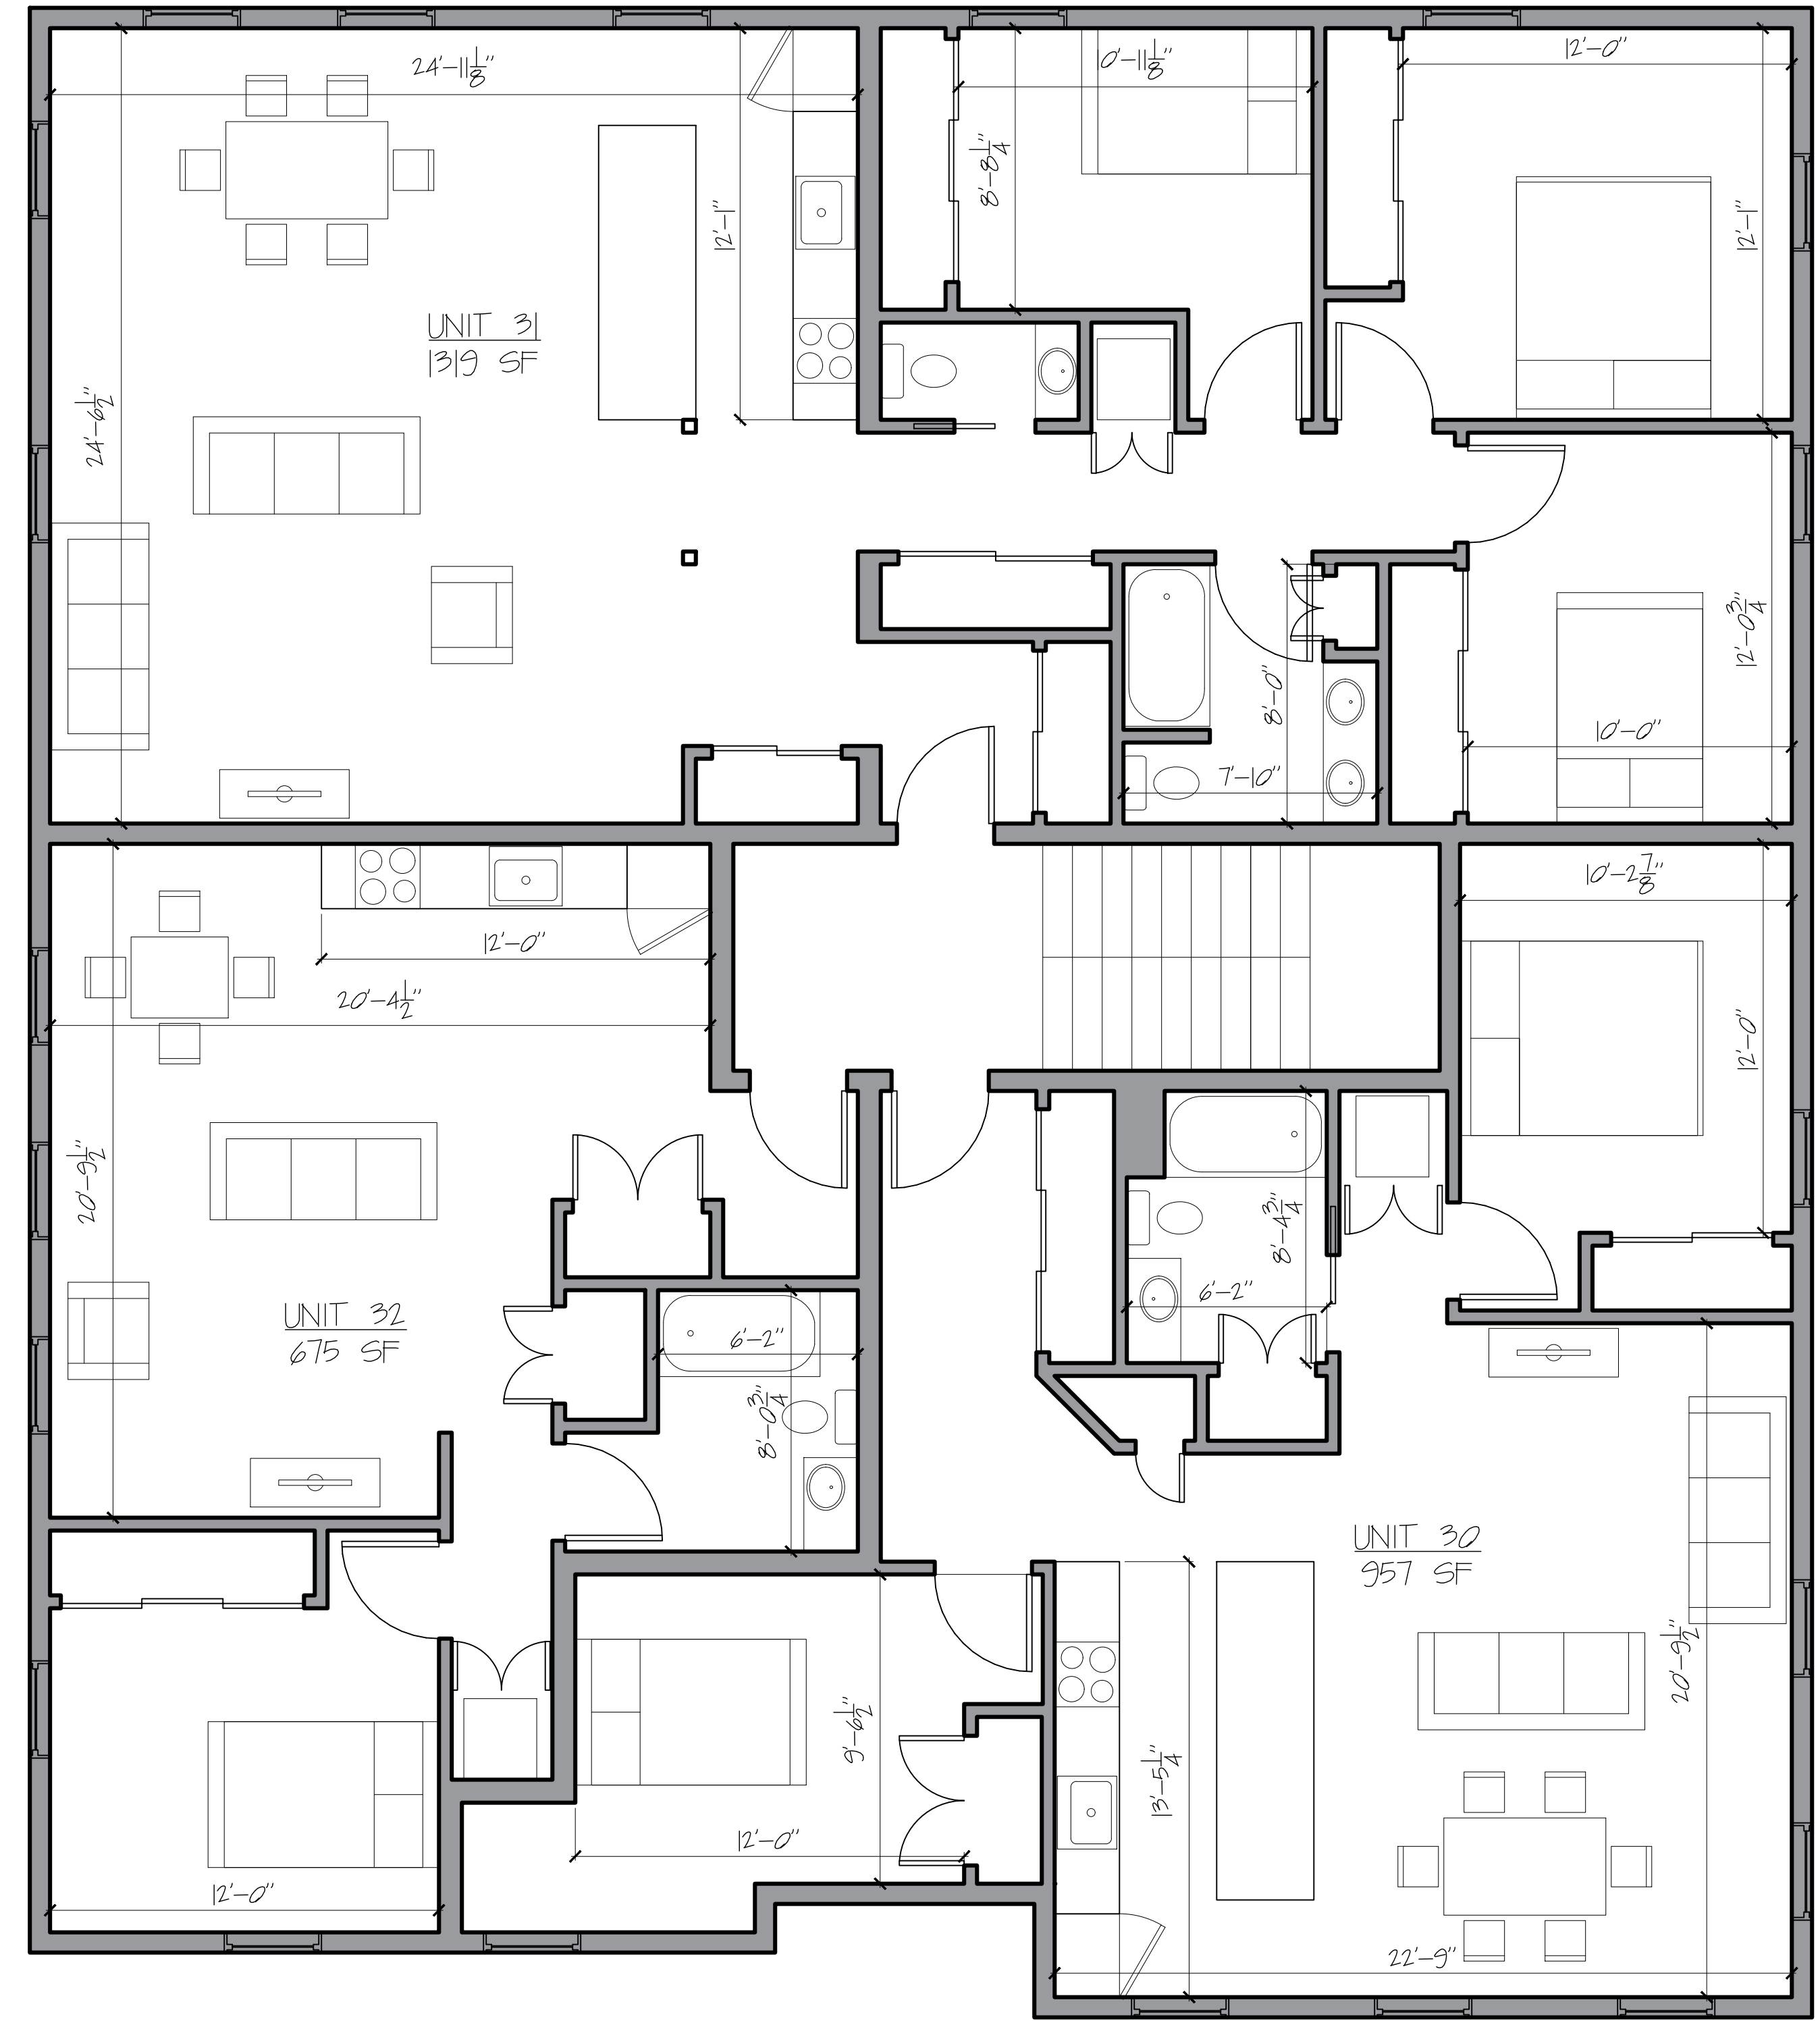

10 THIRD FLOOR PLAN  
SCALE: 1/4" = 1'-0"

ISSUE DATE  
12/8/15  
SHEET SCALE  
1/4" = 1'-0"

DRAWN BY  
EAC  
SHEET TITLE

CONCEPT  
DOCUMENTS  
2ND & 3RD FLOOR

REVISIONS

- 1 -
- 2 -
- 3 -
- 4 -
- 5 -

PROJECT NO.  
14036

PROJECT NAME  
65 MUNJOY STREET  
ADAM'S APPLE LLC



Bild Architecture  
PO Box 8235  
Portland, ME  
04104  
207.408.0168  
evan@bildarchitecture.com

A

1.1



**Bild Architecture**  
 PO Box 8235  
 Portland, ME  
 04104  
 207.408.0168  
 evan@bildarchitecture.com

**PROJECT NO. 14036**  
**PROJECT NAME 65 MUNJOY STREET**  
**ADAM'S APPLE LLC**

**CONCEPT DOCUMENTS ELEVATIONS**

ISSUE DATE: 12/8/15  
 SHEET SCALE: 1/4" = 1'-0"

DRAWN BY: EAC  
 SHEET TITLE: ELEVATIONS

REVISIONS:  
 1 -  
 2 -  
 3 -  
 4 -  
 5 -

**A**  
**2.0**



LEFT ELEVATION  
0 4'-0" SCALE: 1/4" = 1'-0"



RIGHT ELEVATION  
0 4'-0" SCALE: 1/4" = 1'-0"

COPYRIGHT: Reuse or reproduction of the contents of this document is not permitted without written permission of Bild Architecture LLC



VIEW FROM UPPER MUNJOY  
SCALE: NTS

ISSUE DATE  
**12/8/15**  
SHEET SCALE  
NTS

DRAWN BY  
**EAC**  
SHEET TITLE

**CONCEPT  
DOCUMENTS**

REVISIONS

1 -  
2 -  
3 -  
4 -  
5 -

PROJECT NO.  
**14036**

PROJECT NAME  
**65 MUNJOY STREET  
ADAM'S APPLE LLC**



**Bild Architecture**  
PO Box 8235  
Portland, ME  
04104  
207.408.0168  
evan@bildarchitecture.com

**A**

**3.0**



VIEW FROM LOWER MUNJOY  
SCALE: NTS

ISSUE DATE  
**12/8/15**  
SHEET SCALE  
NTS

DRAWN BY  
**EAC**  
SHEET TITLE

**CONCEPT  
DOCUMENTS**

REVISIONS  
1 -  
2 -  
3 -  
4 -  
5 -

PROJECT NO.  
**14036**  
PROJECT NAME  
**65 MUNJOY STREET  
ADAM'S APPLE LLC**



**Bild Architecture**  
PO Box 8235  
Portland, ME  
04104  
207.408.0168  
evan@bildarchitecture.com

**A**

**3.1**

COPYRIGHT: Reuse or reproduction of the contents of this document is not permitted without written permission of Bild Architecture LLC



VIEW FROM PLAYGROUND  
0 x SCALE: NTS

ISSUE DATE  
**12/8/15**  
SHEET SCALE  
NTS

DRAWN BY  
**EAC**  
SHEET TITLE

**CONCEPT  
DOCUMENTS**

REVISIONS

1 -  
2 -  
3 -  
4 -  
5 -

PROJECT NO.  
**14036**

PROJECT NAME

**65 MUNJOY STREET  
ADAM'S APPLE LLC**

**Bild Architecture**  
PO Box 8235  
Portland, ME  
04104  
207.408.0168  
evan@bildarchitecture.com



**A**

**3.1**