


10 SECOND FLOOR PLAN
 All All 0 4'-0" SCALE: 1/4" = 1'-0"

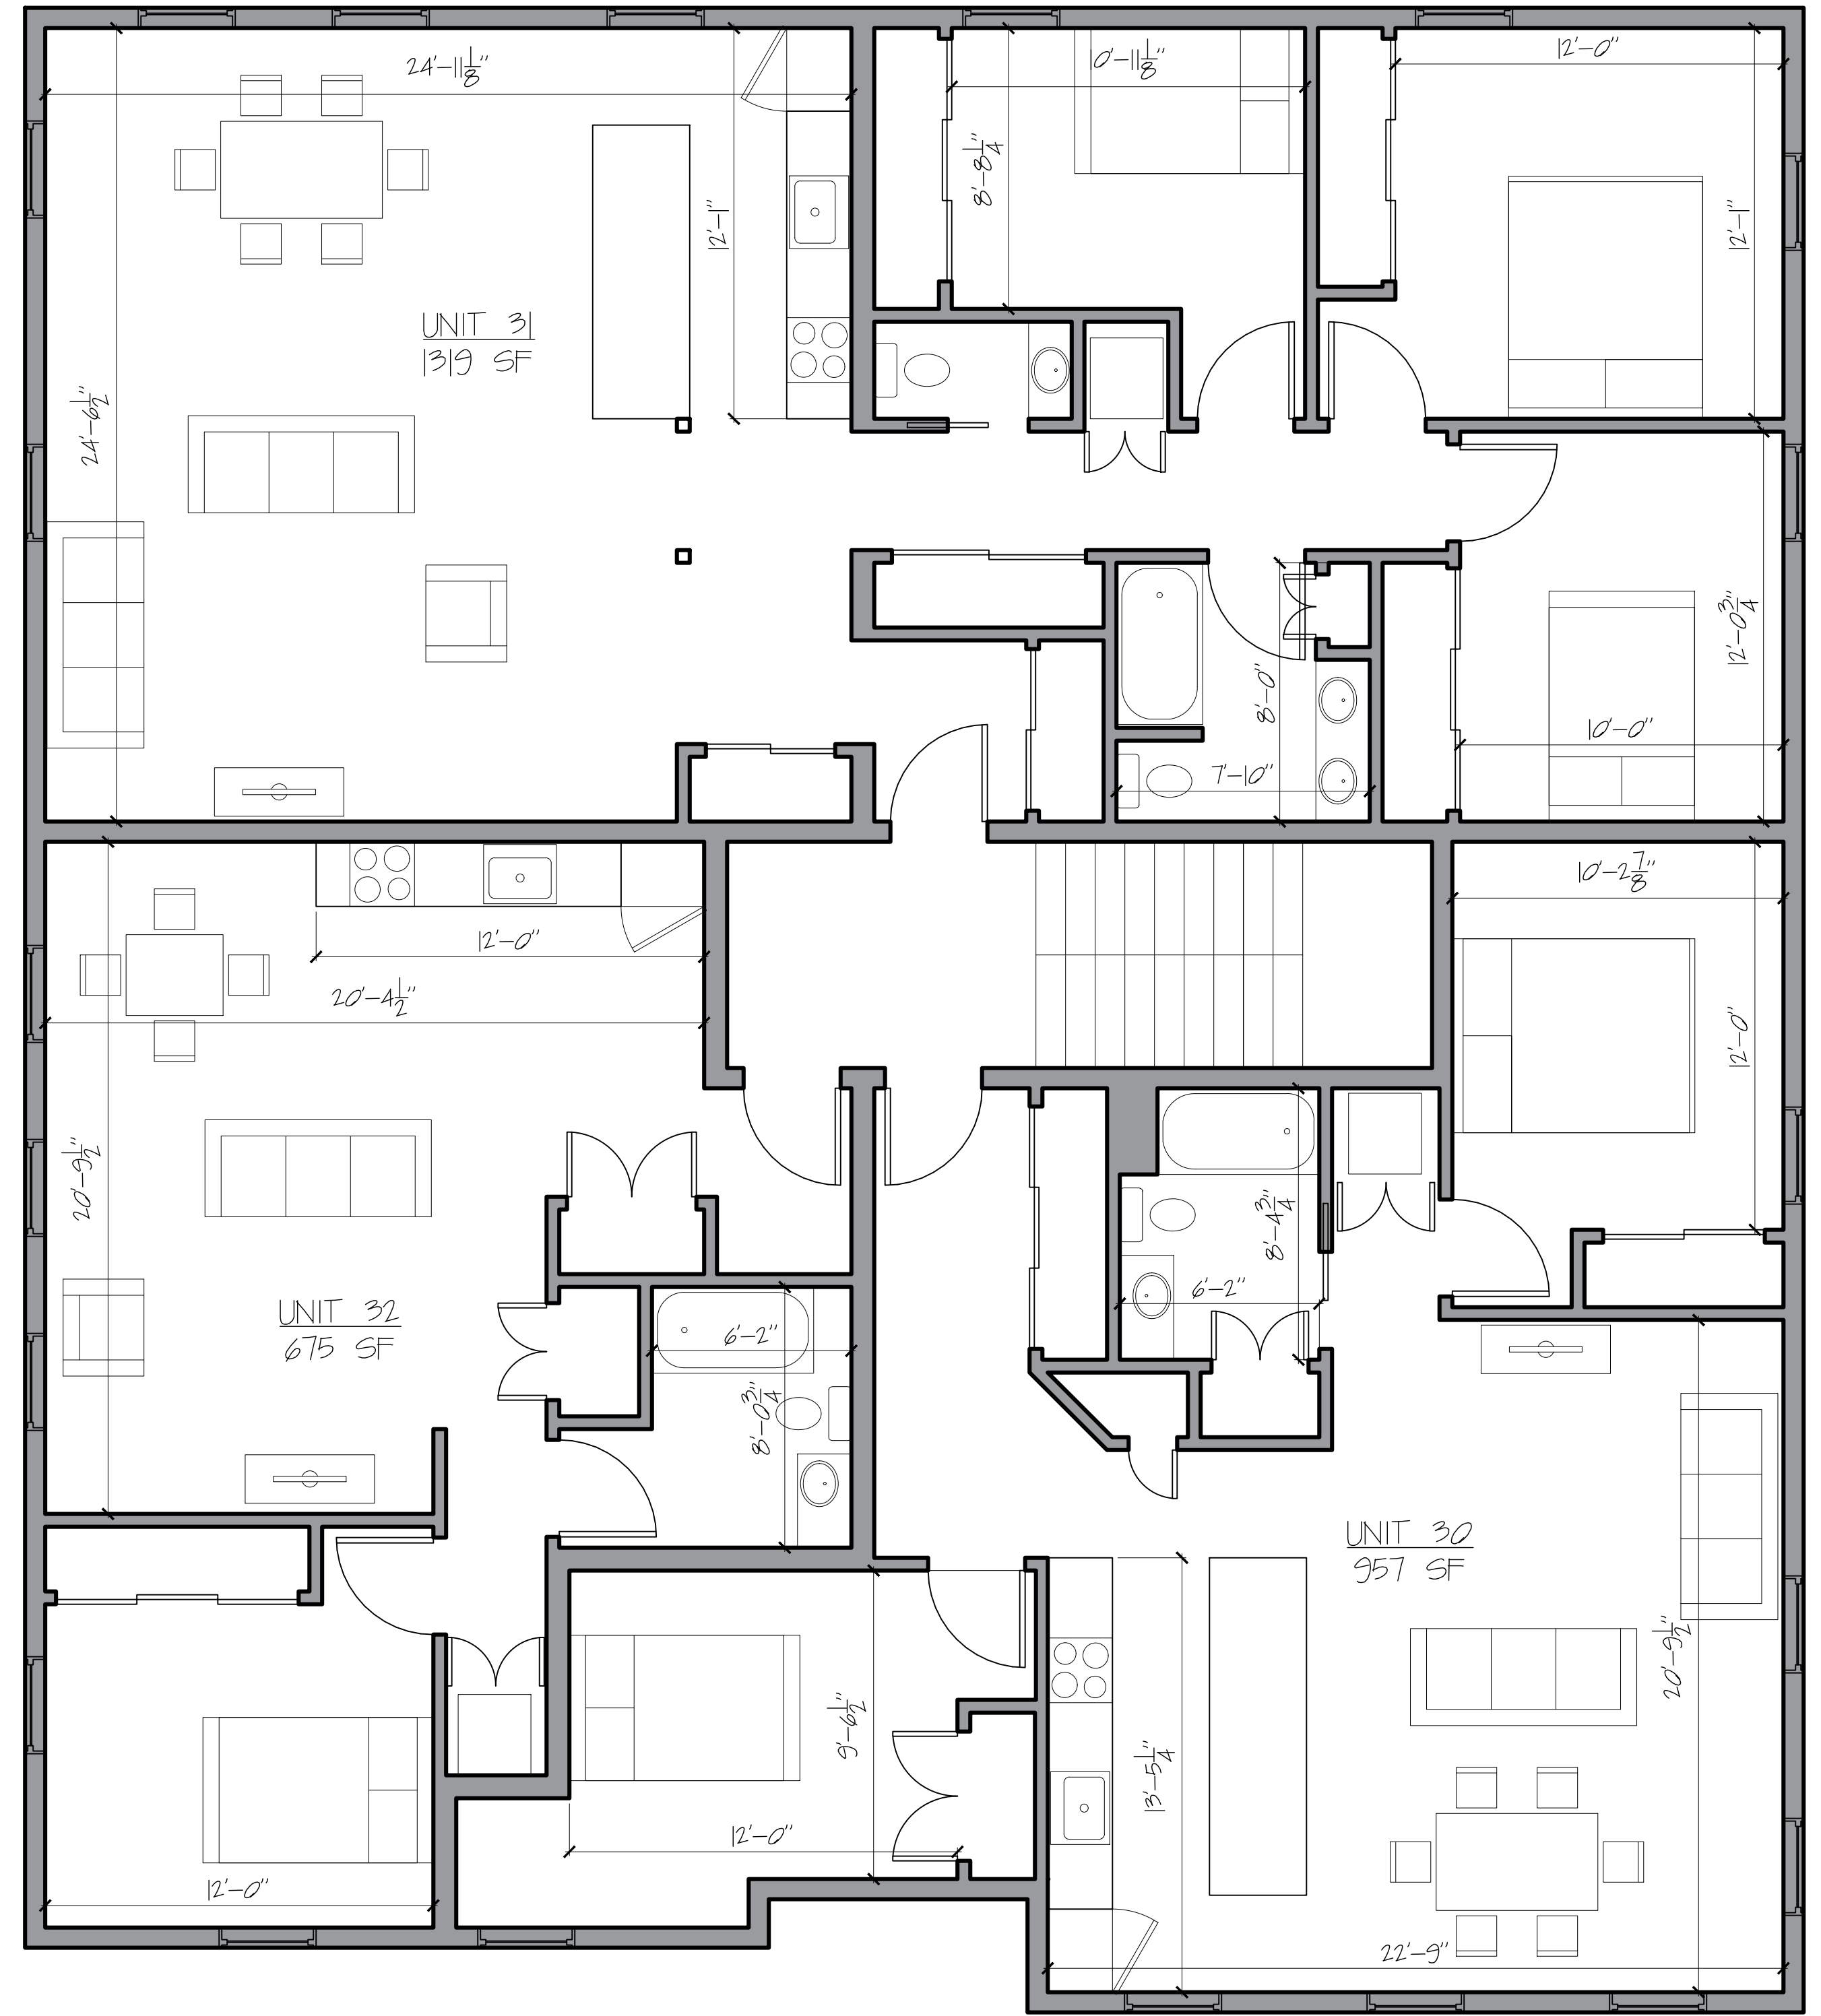

10 THIRD FLOOR PLAN
 All All 0 4'-0" SCALE: 1/4" = 1'-0"

ISSUE DATE
12/8/15
 SHEET SCALE
 1/4" = 1'-0"

DRAWN BY
EAC
 SHEET TITLE

CONCEPT DOCUMENTS
2ND & 3RD FLOOR

REVISIONS

- 1 -
- 2 -
- 3 -
- 4 -
- 5 -

PROJECT NO.
14036

PROJECT NAME
**65 MUNJOY STREET
 ADAM'S APPLE LLC**

Bild Architecture
 PO Box 8235
 Portland, ME
 04104
 207.408.0168
 evan@bildarchitecture.com



A

1.1