


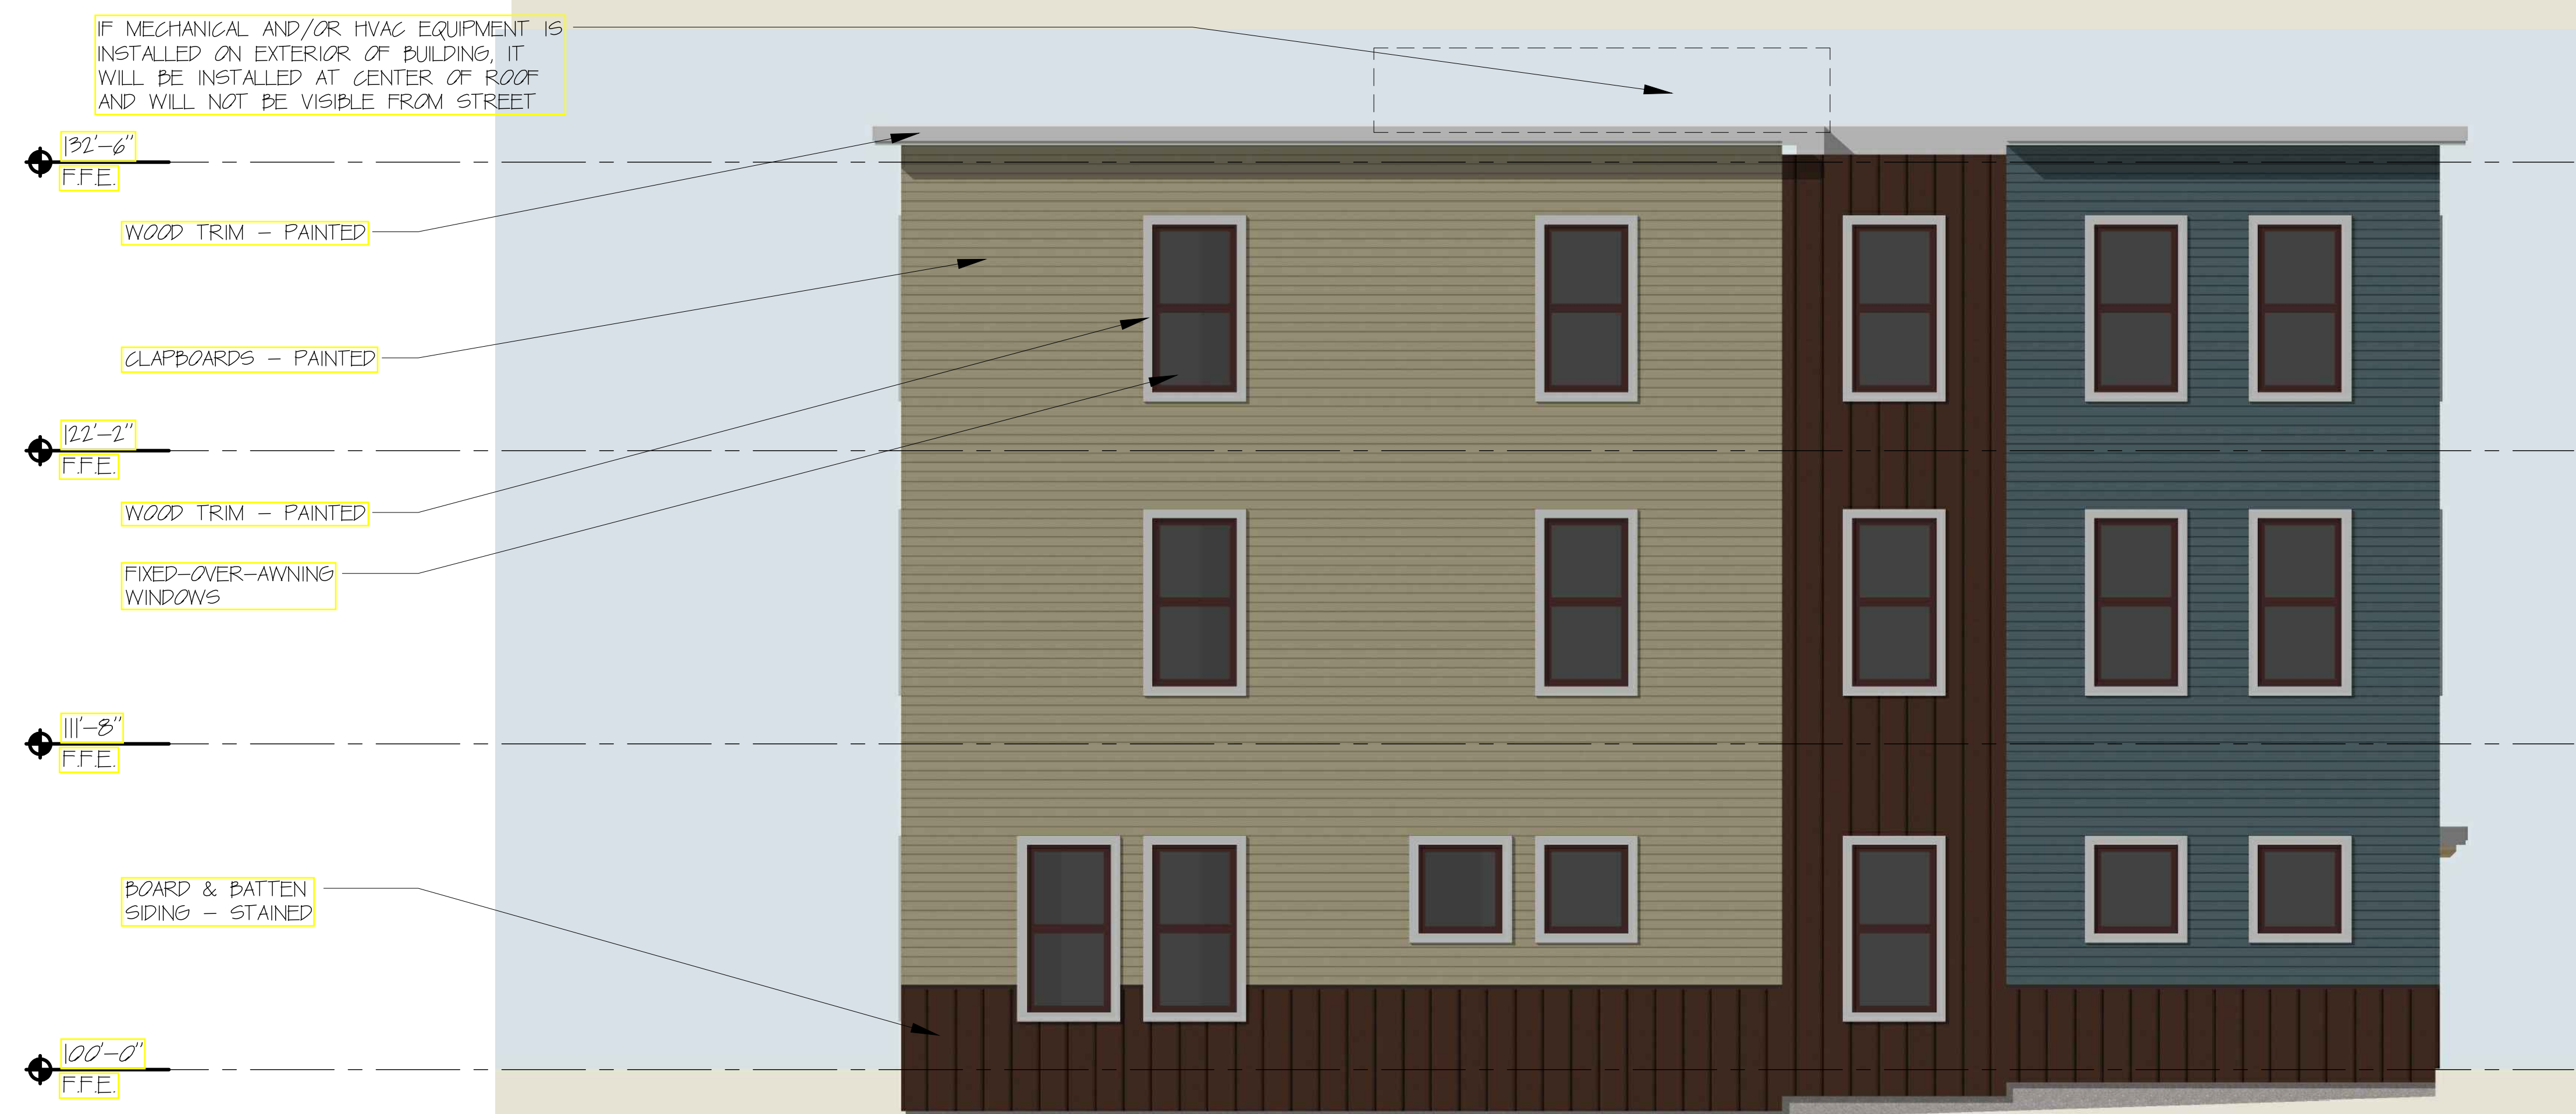

FRONT ELEVATION  
0 4'-0" SCALE: 1/4" = 1'-0"



REAR ELEVATION  
0 4'-0" SCALE: 1/4" = 1'-0"

**Bild Architecture**  
 PO Box 8235  
 Portland, ME  
 04104  
 207.408.0168  
 evan@bildarchitecture.com

**PROJECT NO. 14036**  
**PROJECT NAME 65 MUNJOY STREET**  
**ADAM'S APPLE LLC**

**CONCEPT DOCUMENTS ELEVATIONS**

ISSUE DATE: 12/8/15  
 SHEET SCALE: 1/4" = 1'-0"

DRAWN BY: EAC  
 SHEET TITLE: ELEVATIONS

REVISIONS

1	-
2	-
3	-
4	-
5	-

**A**

**2.0**