

Consultants:

PERMIT SET

40 O'Brien St CONDOS

40 O'Brien Street
Portland, Maine

#	DATE	DESCRIPTION


Date Issued: OCTOBER 26, 2011
Project Number: 15030
Drawing Scale: AS NOTED

FLOOR PLANS


Drawn By: JAP, TS
Checked By: ACH
A1.1

WINDOW SCHEDULE					
TYPE	SIZE: W x H	QUANTITY	OPERATION	SILL HEIGHT	DETAILS / NOTES
(A)	3'-0" x 5'-0"	28	DBL HUNG	3'-0" AFF.	
(B)	6'-0" x 5'-0"	13	FIXED	3'-0" AFF.	
(C)	6'-0" x 4'-6"	2	FIXED	6'-0" AFF.	

WINDOW NOTE:
VERIFY WINDOWS MEET EGRESS REQUIREMENTS PER CITY OF PORTLAND, MAINE

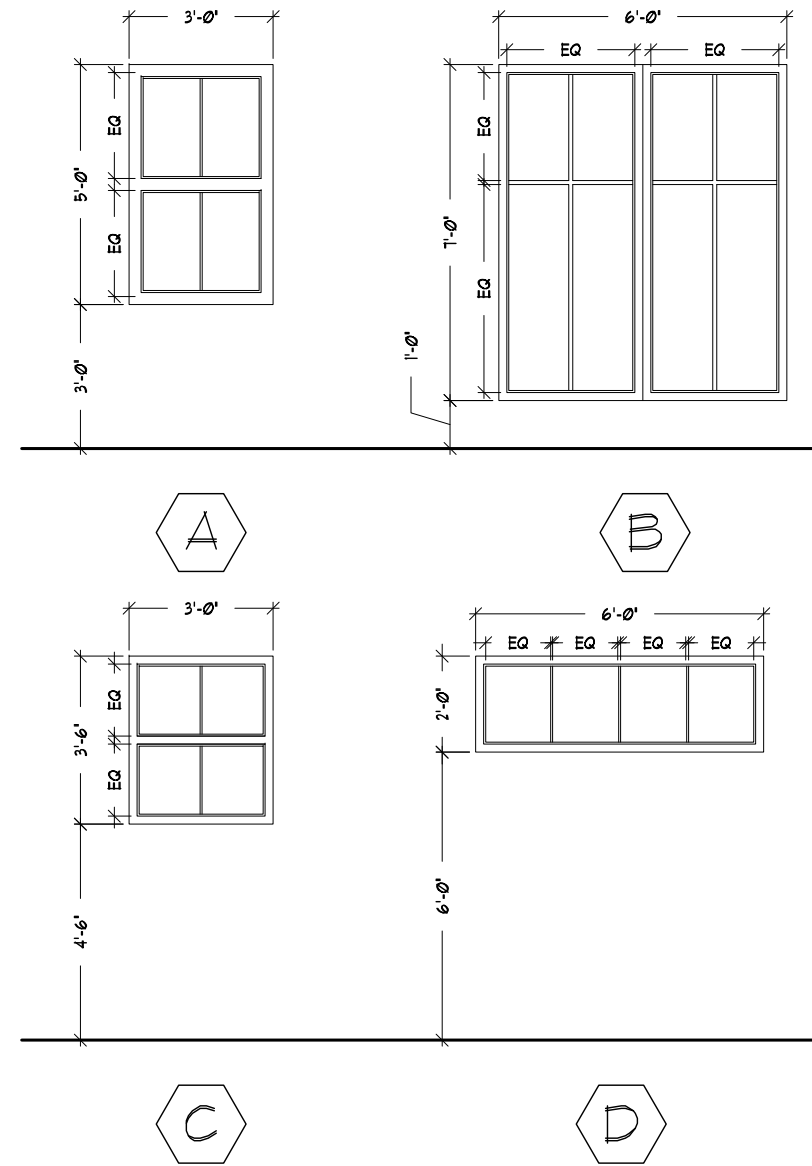


5 WINDOW SCHEDULE

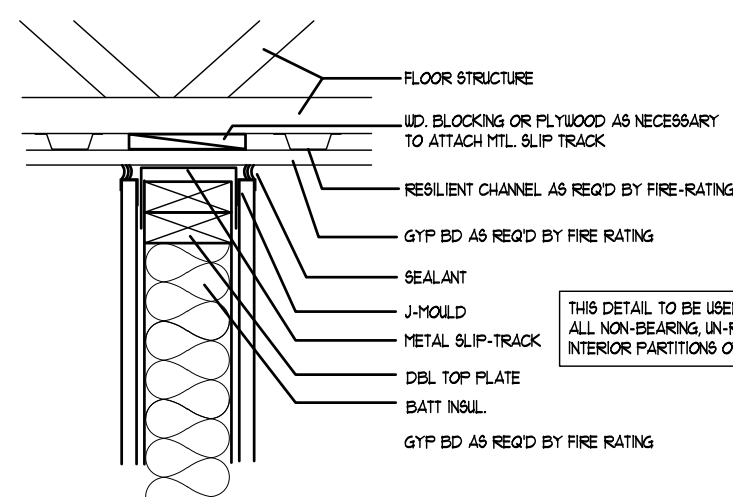


4 DETAIL


WALL TYPES

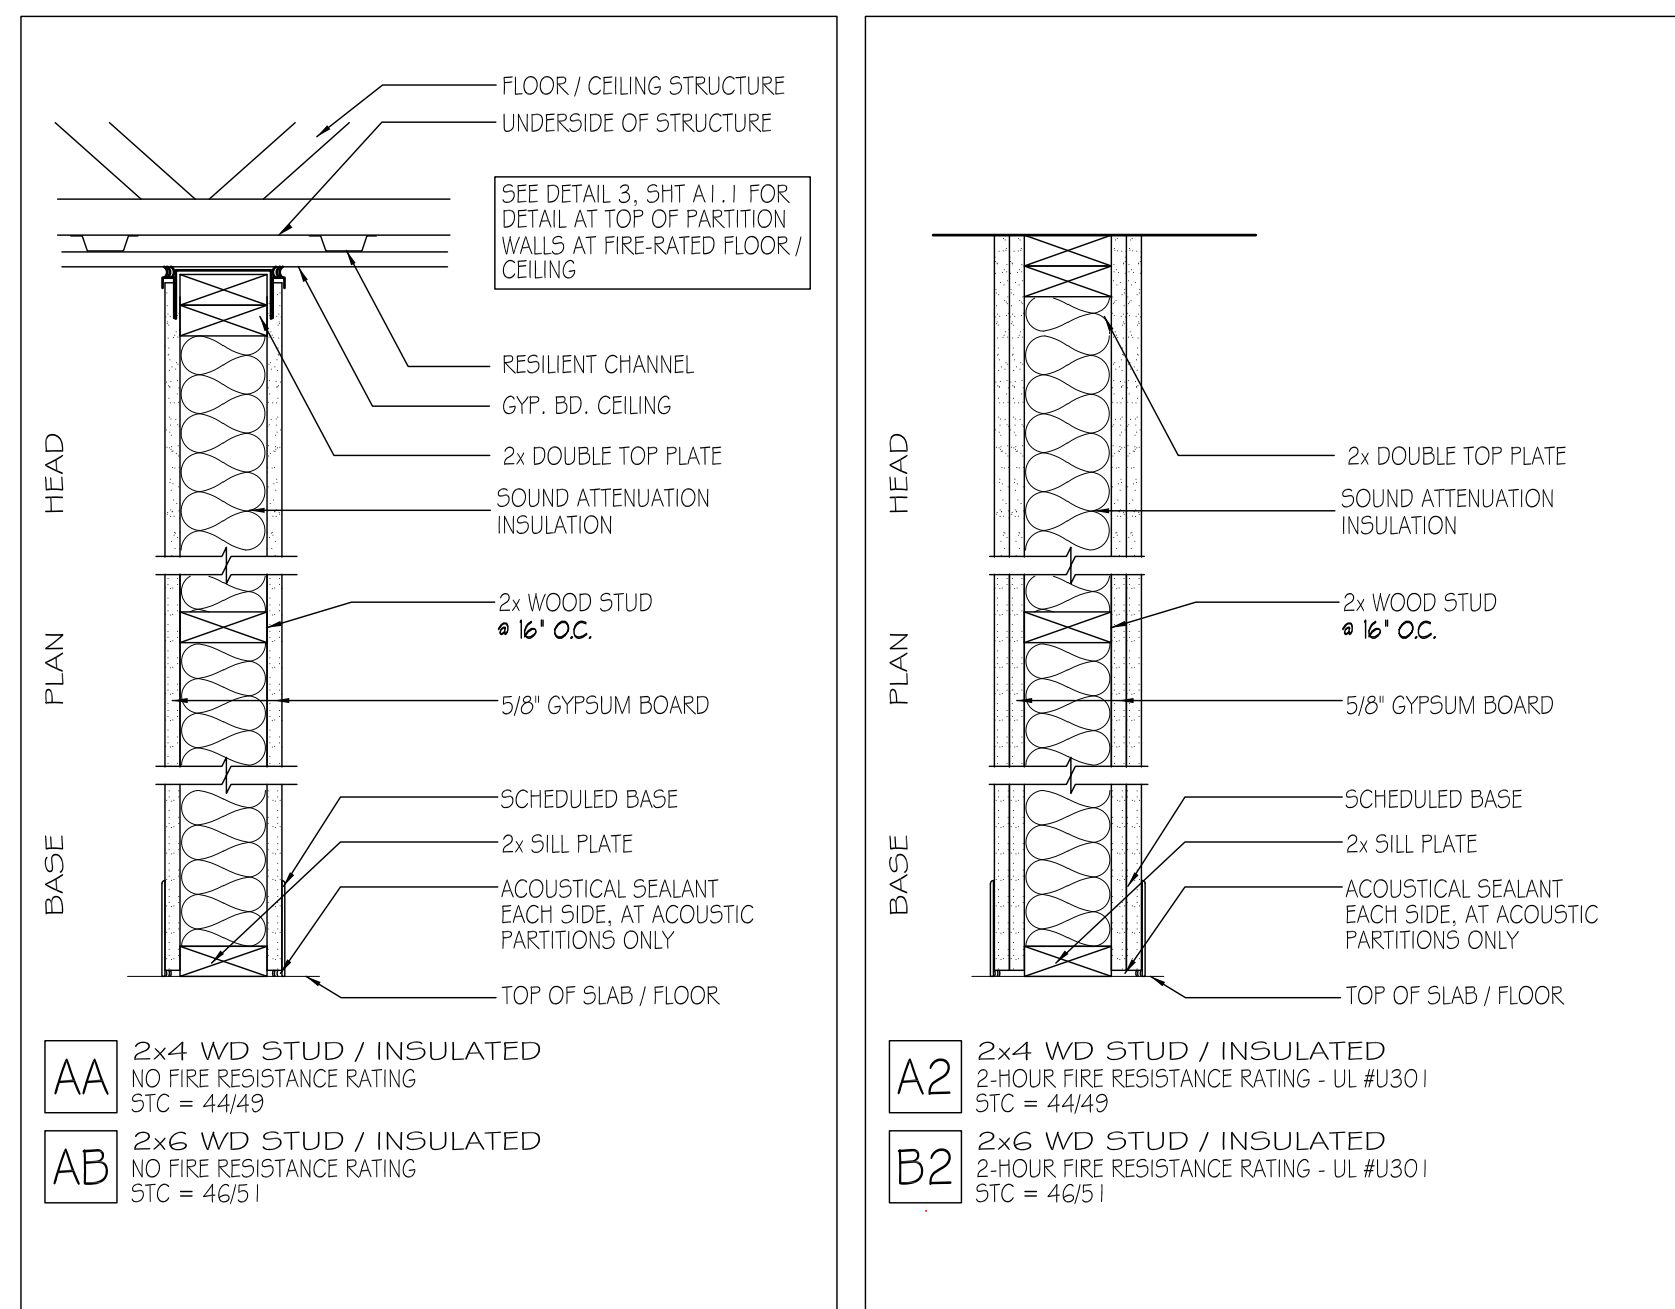

3 WALL TYPES

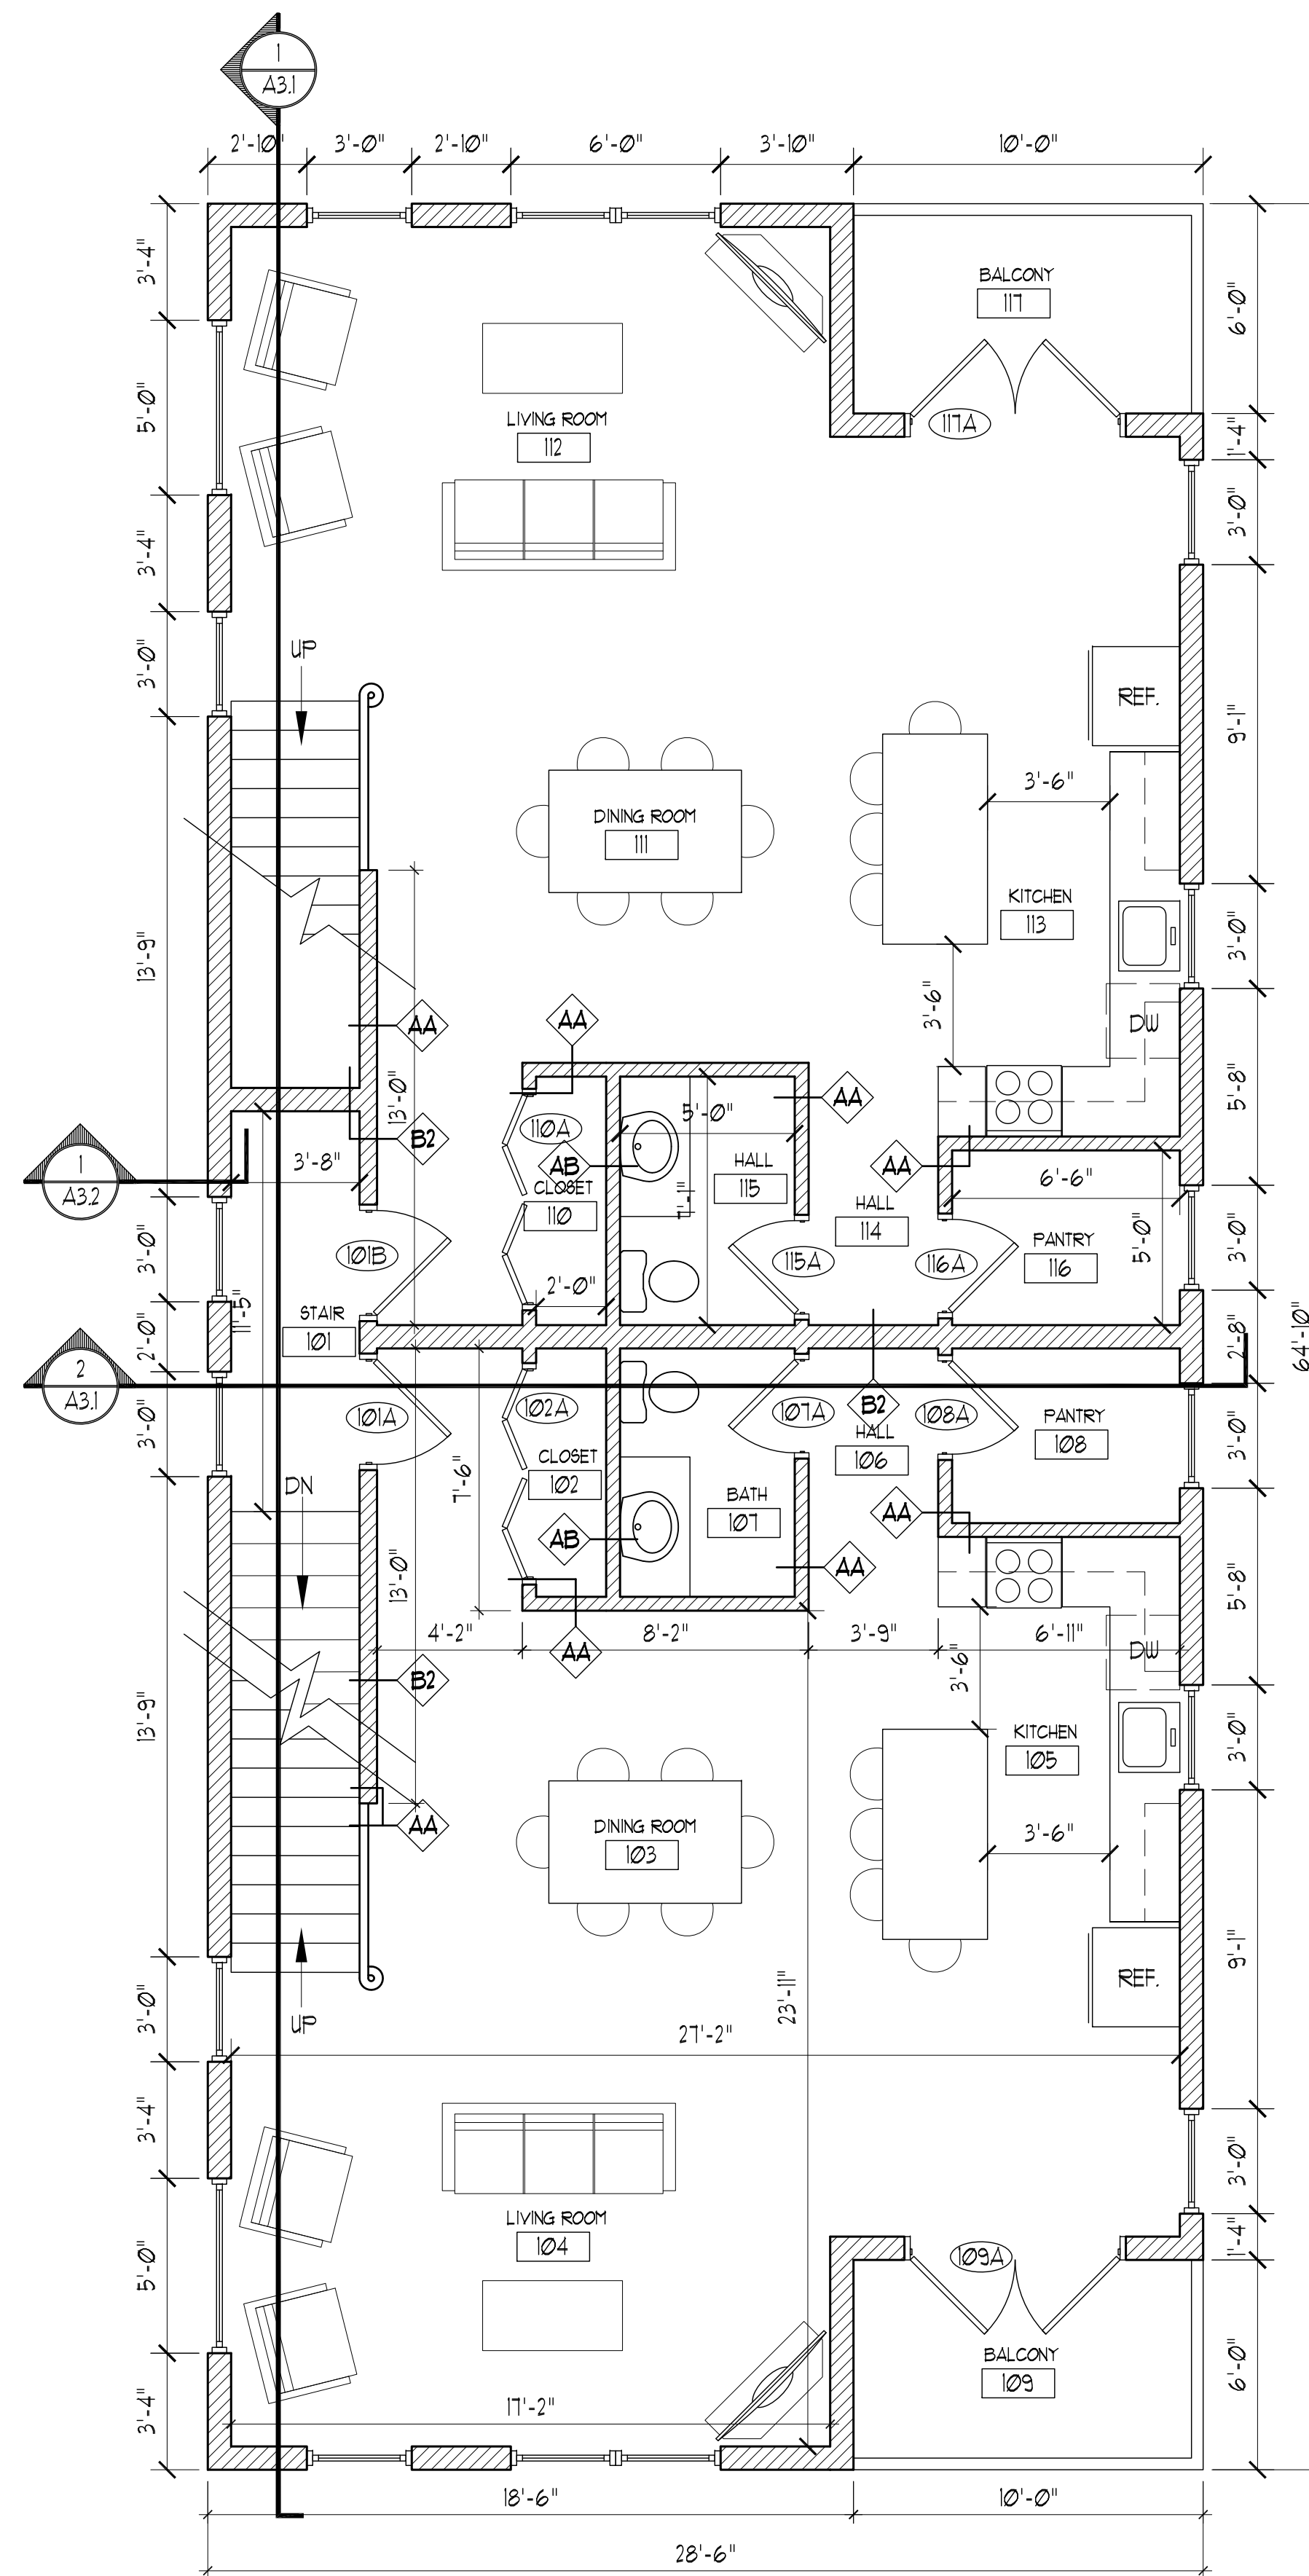

2 FIRST FLOOR PLAN

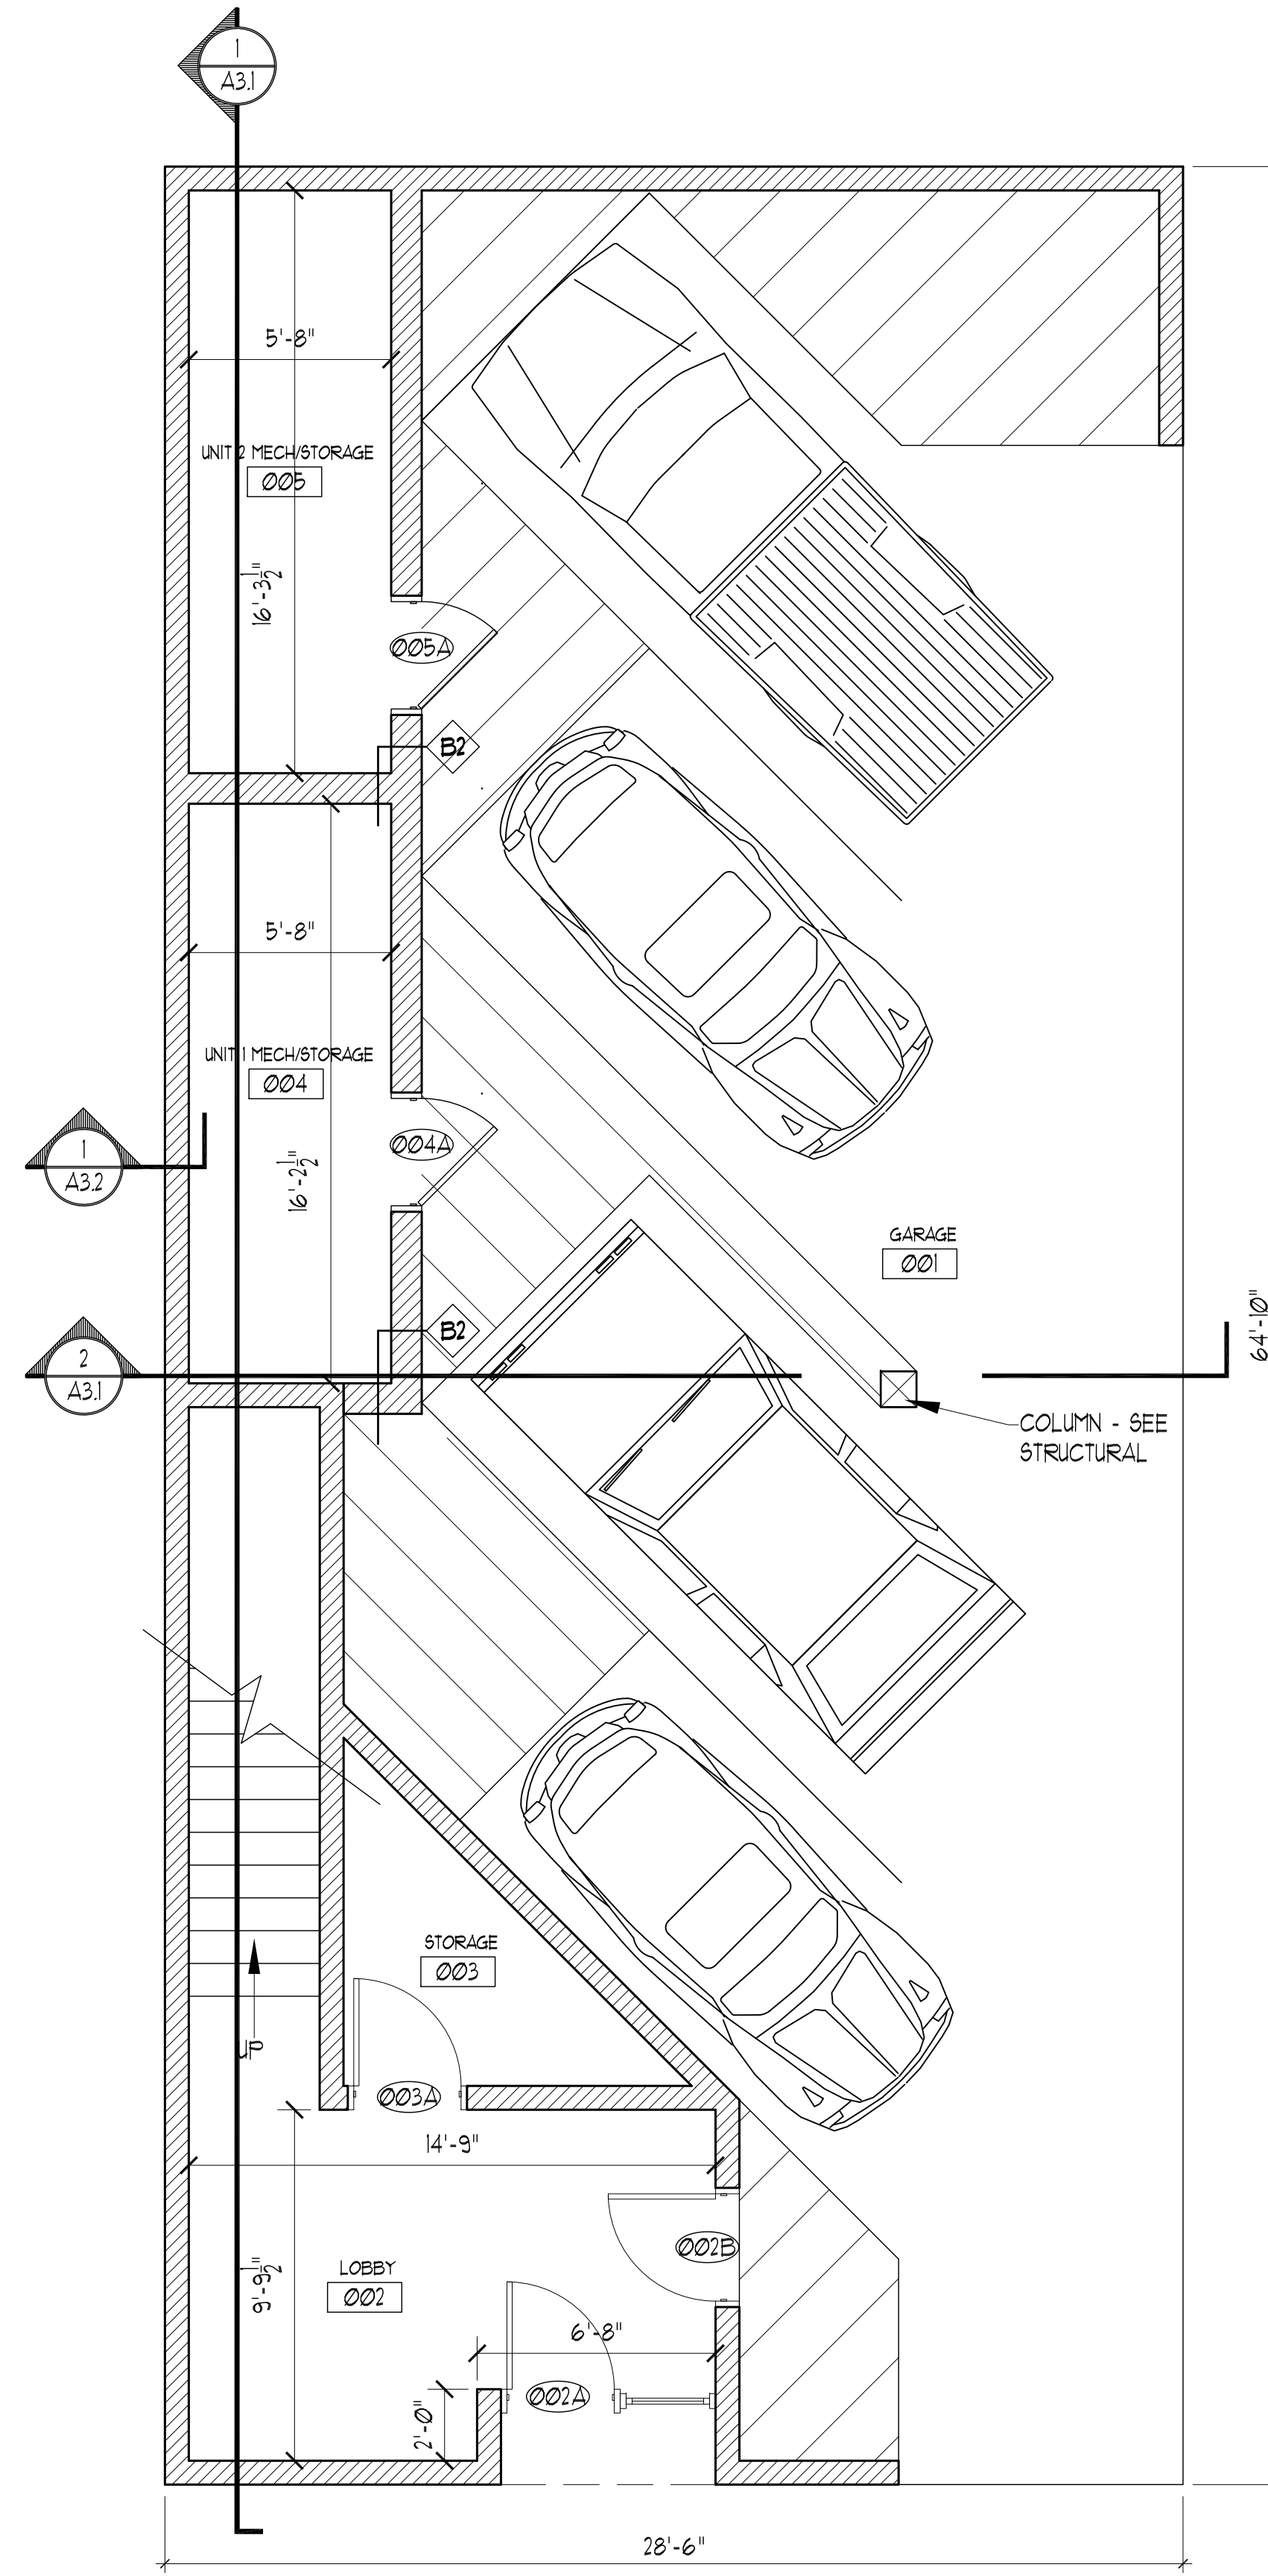

1 GARAGE FLOOR PLAN