



Consultants:

**PERMIT
SET**

**40 O'Brien St
CONDOS**

40 O'Brien Street
Portland, Maine

#	DATE	DESCRIPTION

Date Issued: OCTOBER 26, 2011

Project Number: 15030

Drawing Scale: AS NOTED

FLOOR PLANS


Drawn By:

JAP, TS


Checked By:

ACH

A12

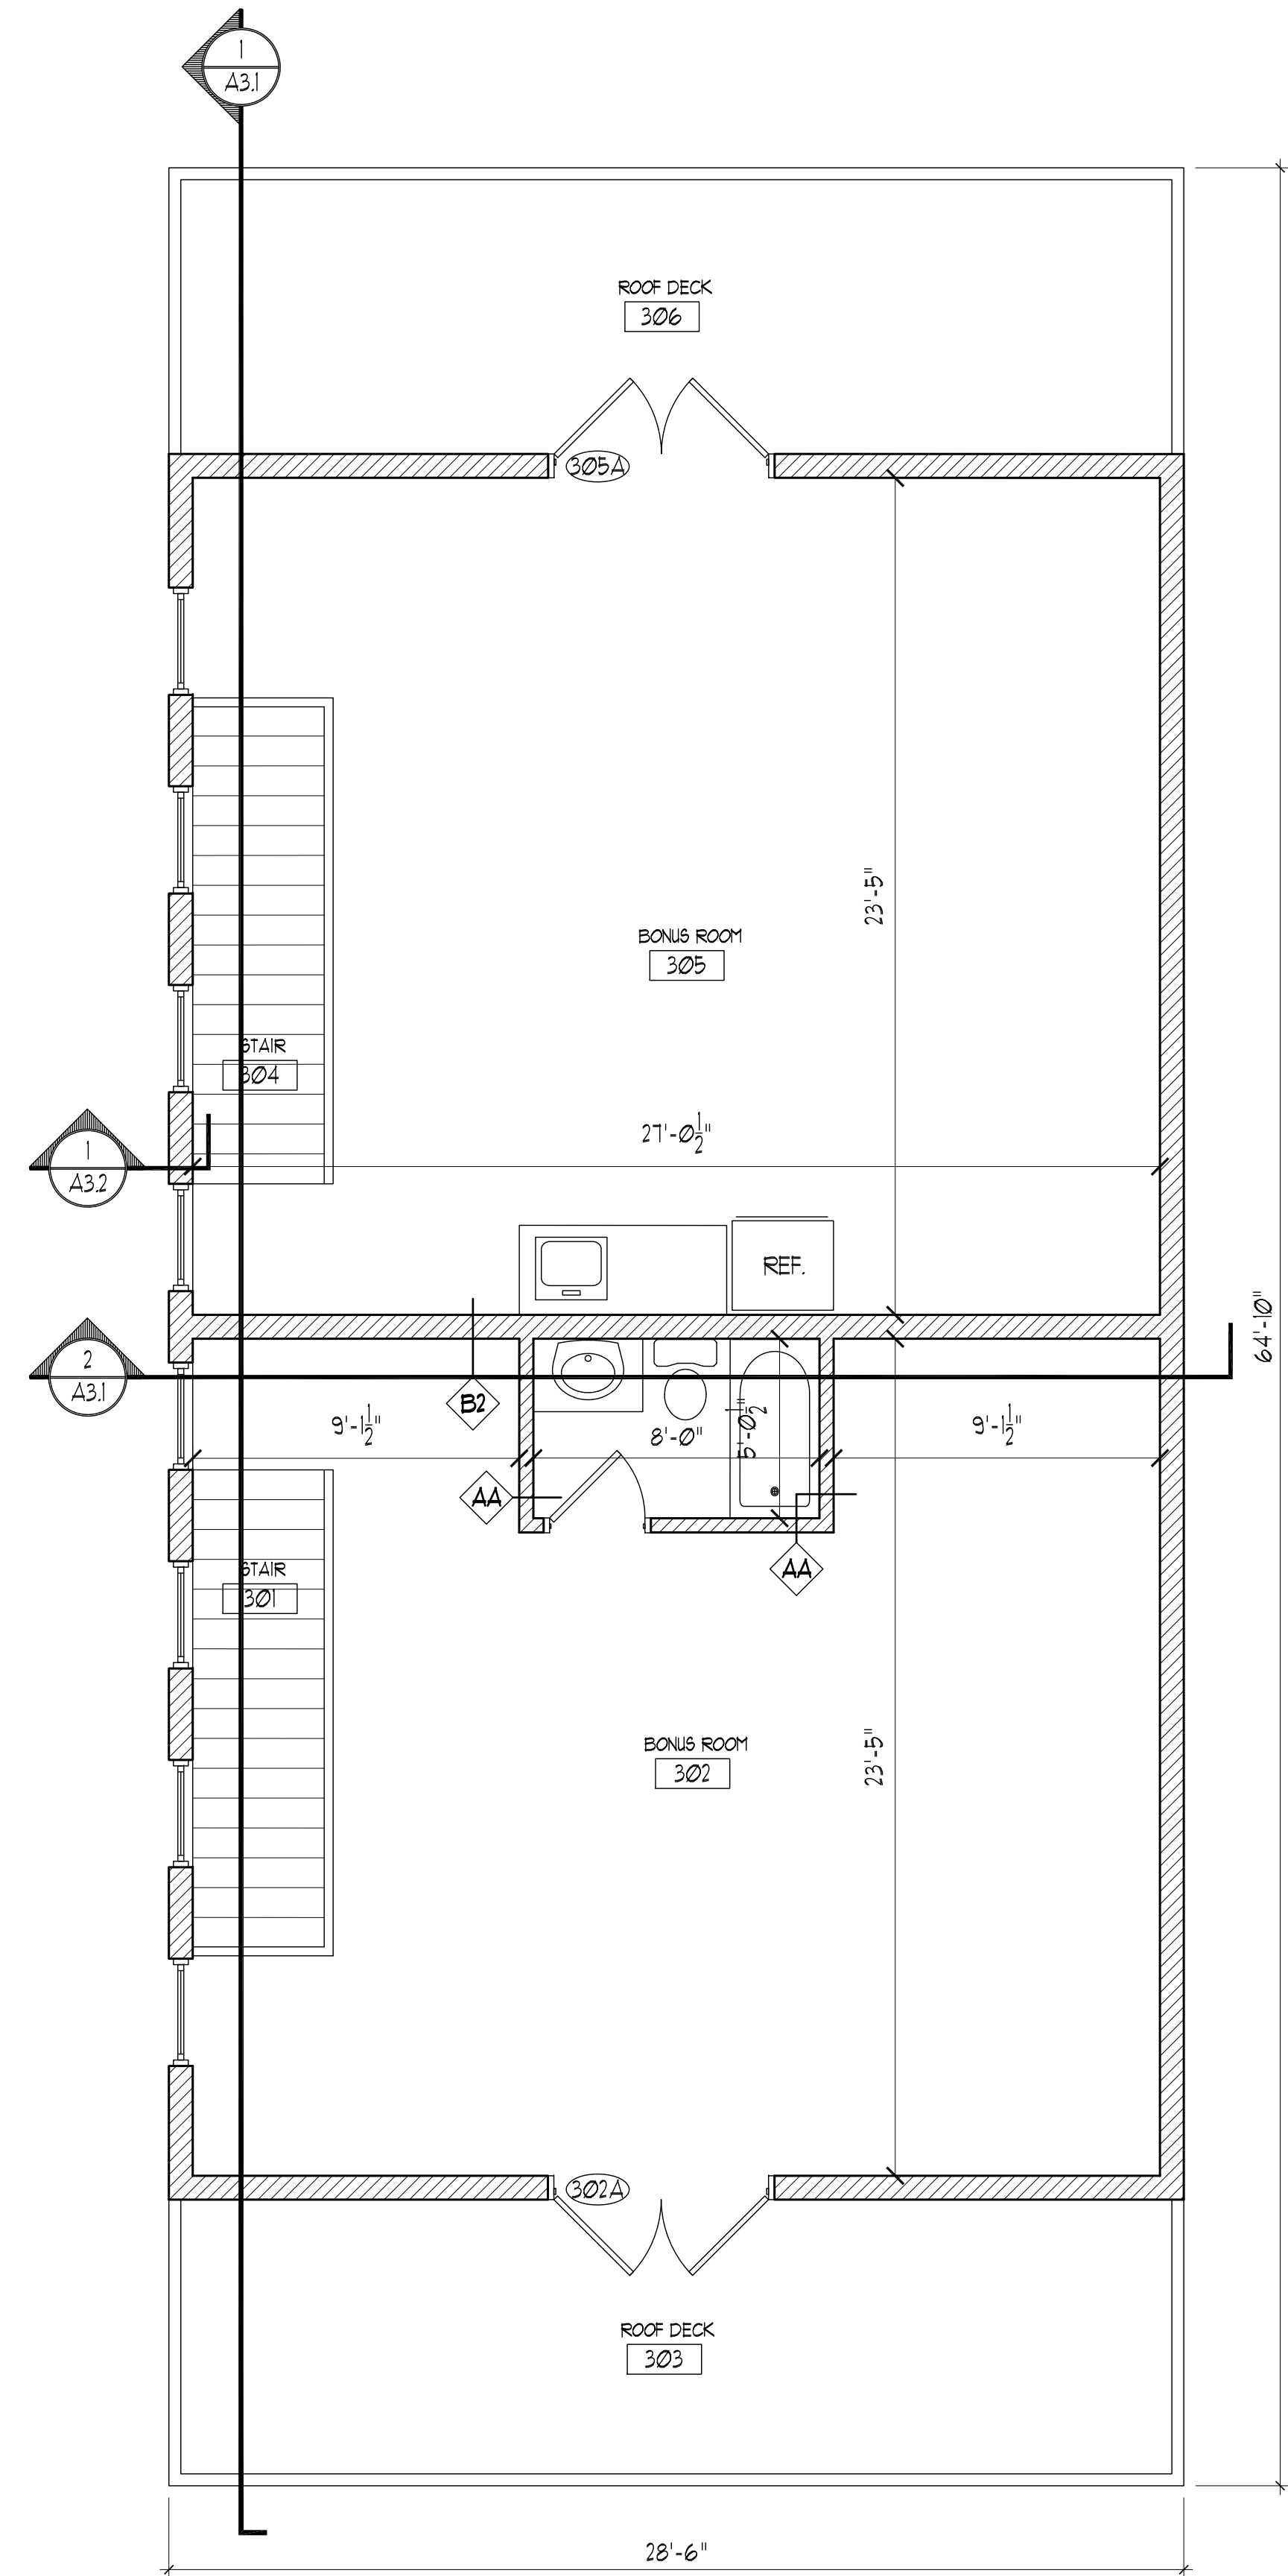

2 FOURTH FLOOR PLAN
SCALE: 1/4" = 1'-0"

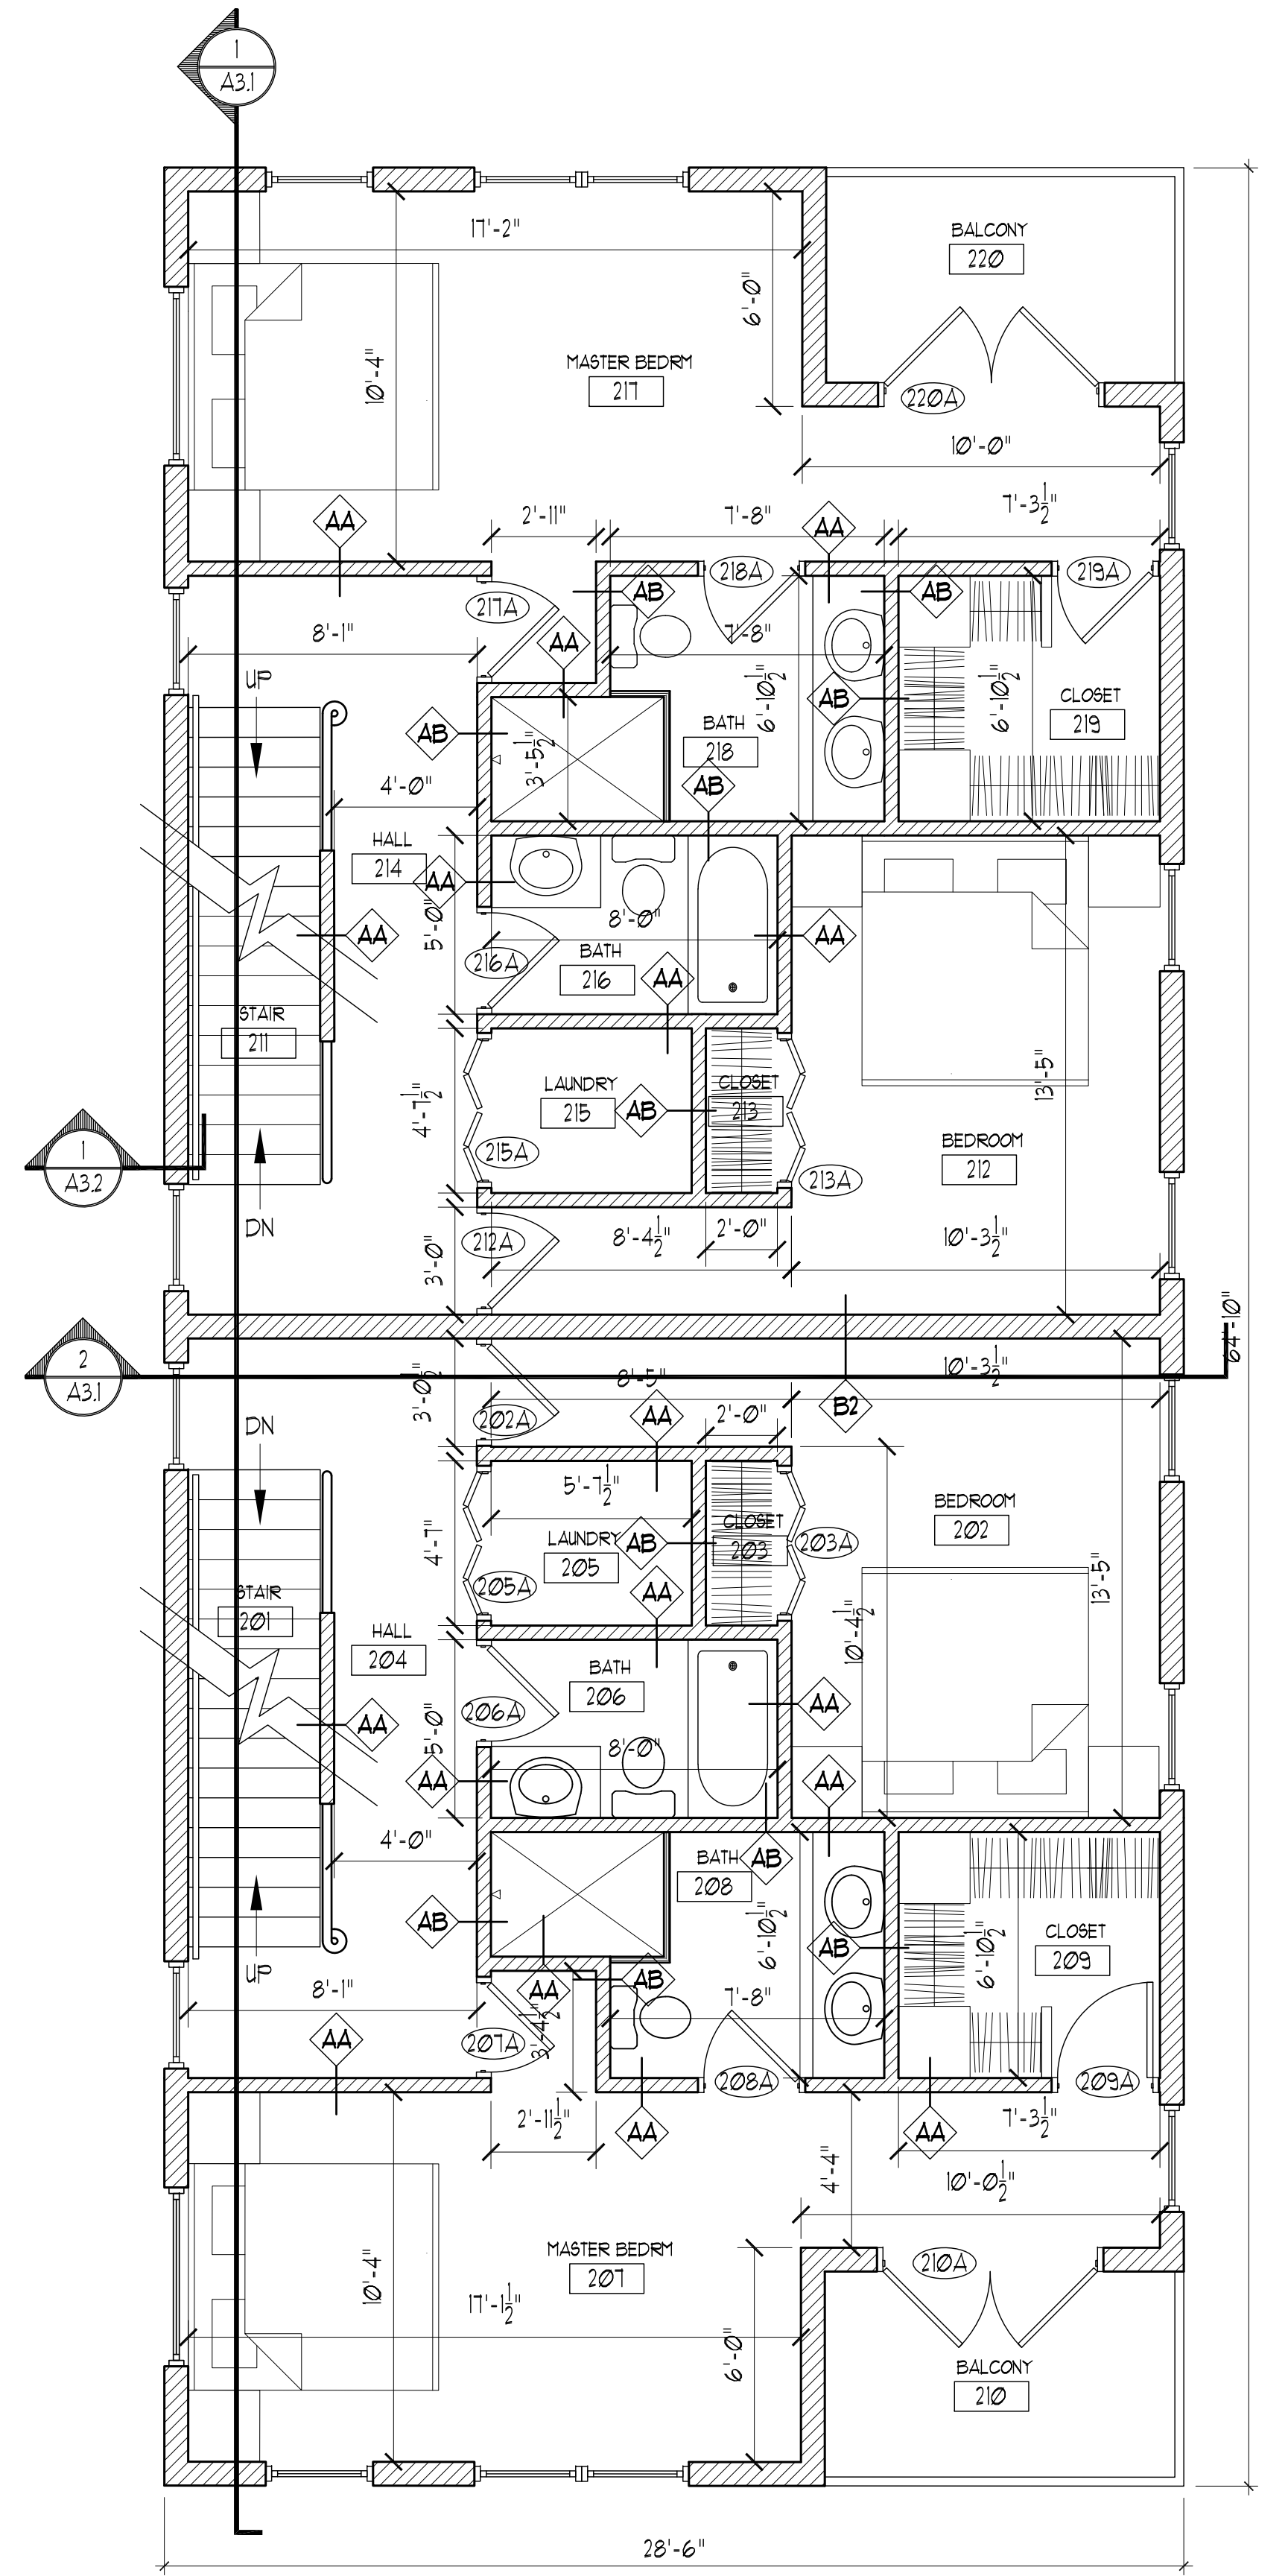

1 THIRD FLOOR PLAN
SCALE: 1/4" = 1'-0"

