



65 NEWBURY STREET  
PORTLAND, ME 04101  
207.761.9000



Consultants:

PERMIT SET

### 40 O'Brien St CONDOS

40 O'Brien Street  
Portland, Maine

#	DATE	DESCRIPTION
1	2-15-18	ZONING REVISIONS
2	3-15-18	CODE ENFORCEMENT & CITY PLANNING REV.

Date Issued: OCTOBER 26, 2011  
Project Number: 15030  
Drawing Scale: AS NOTED


### ELEVATIONS

Drawn By: JAP, TG  
Checked By: ACH

# A2.1




4 WEST ELEVATION  
SCALE: 3/16" = 1'-0"

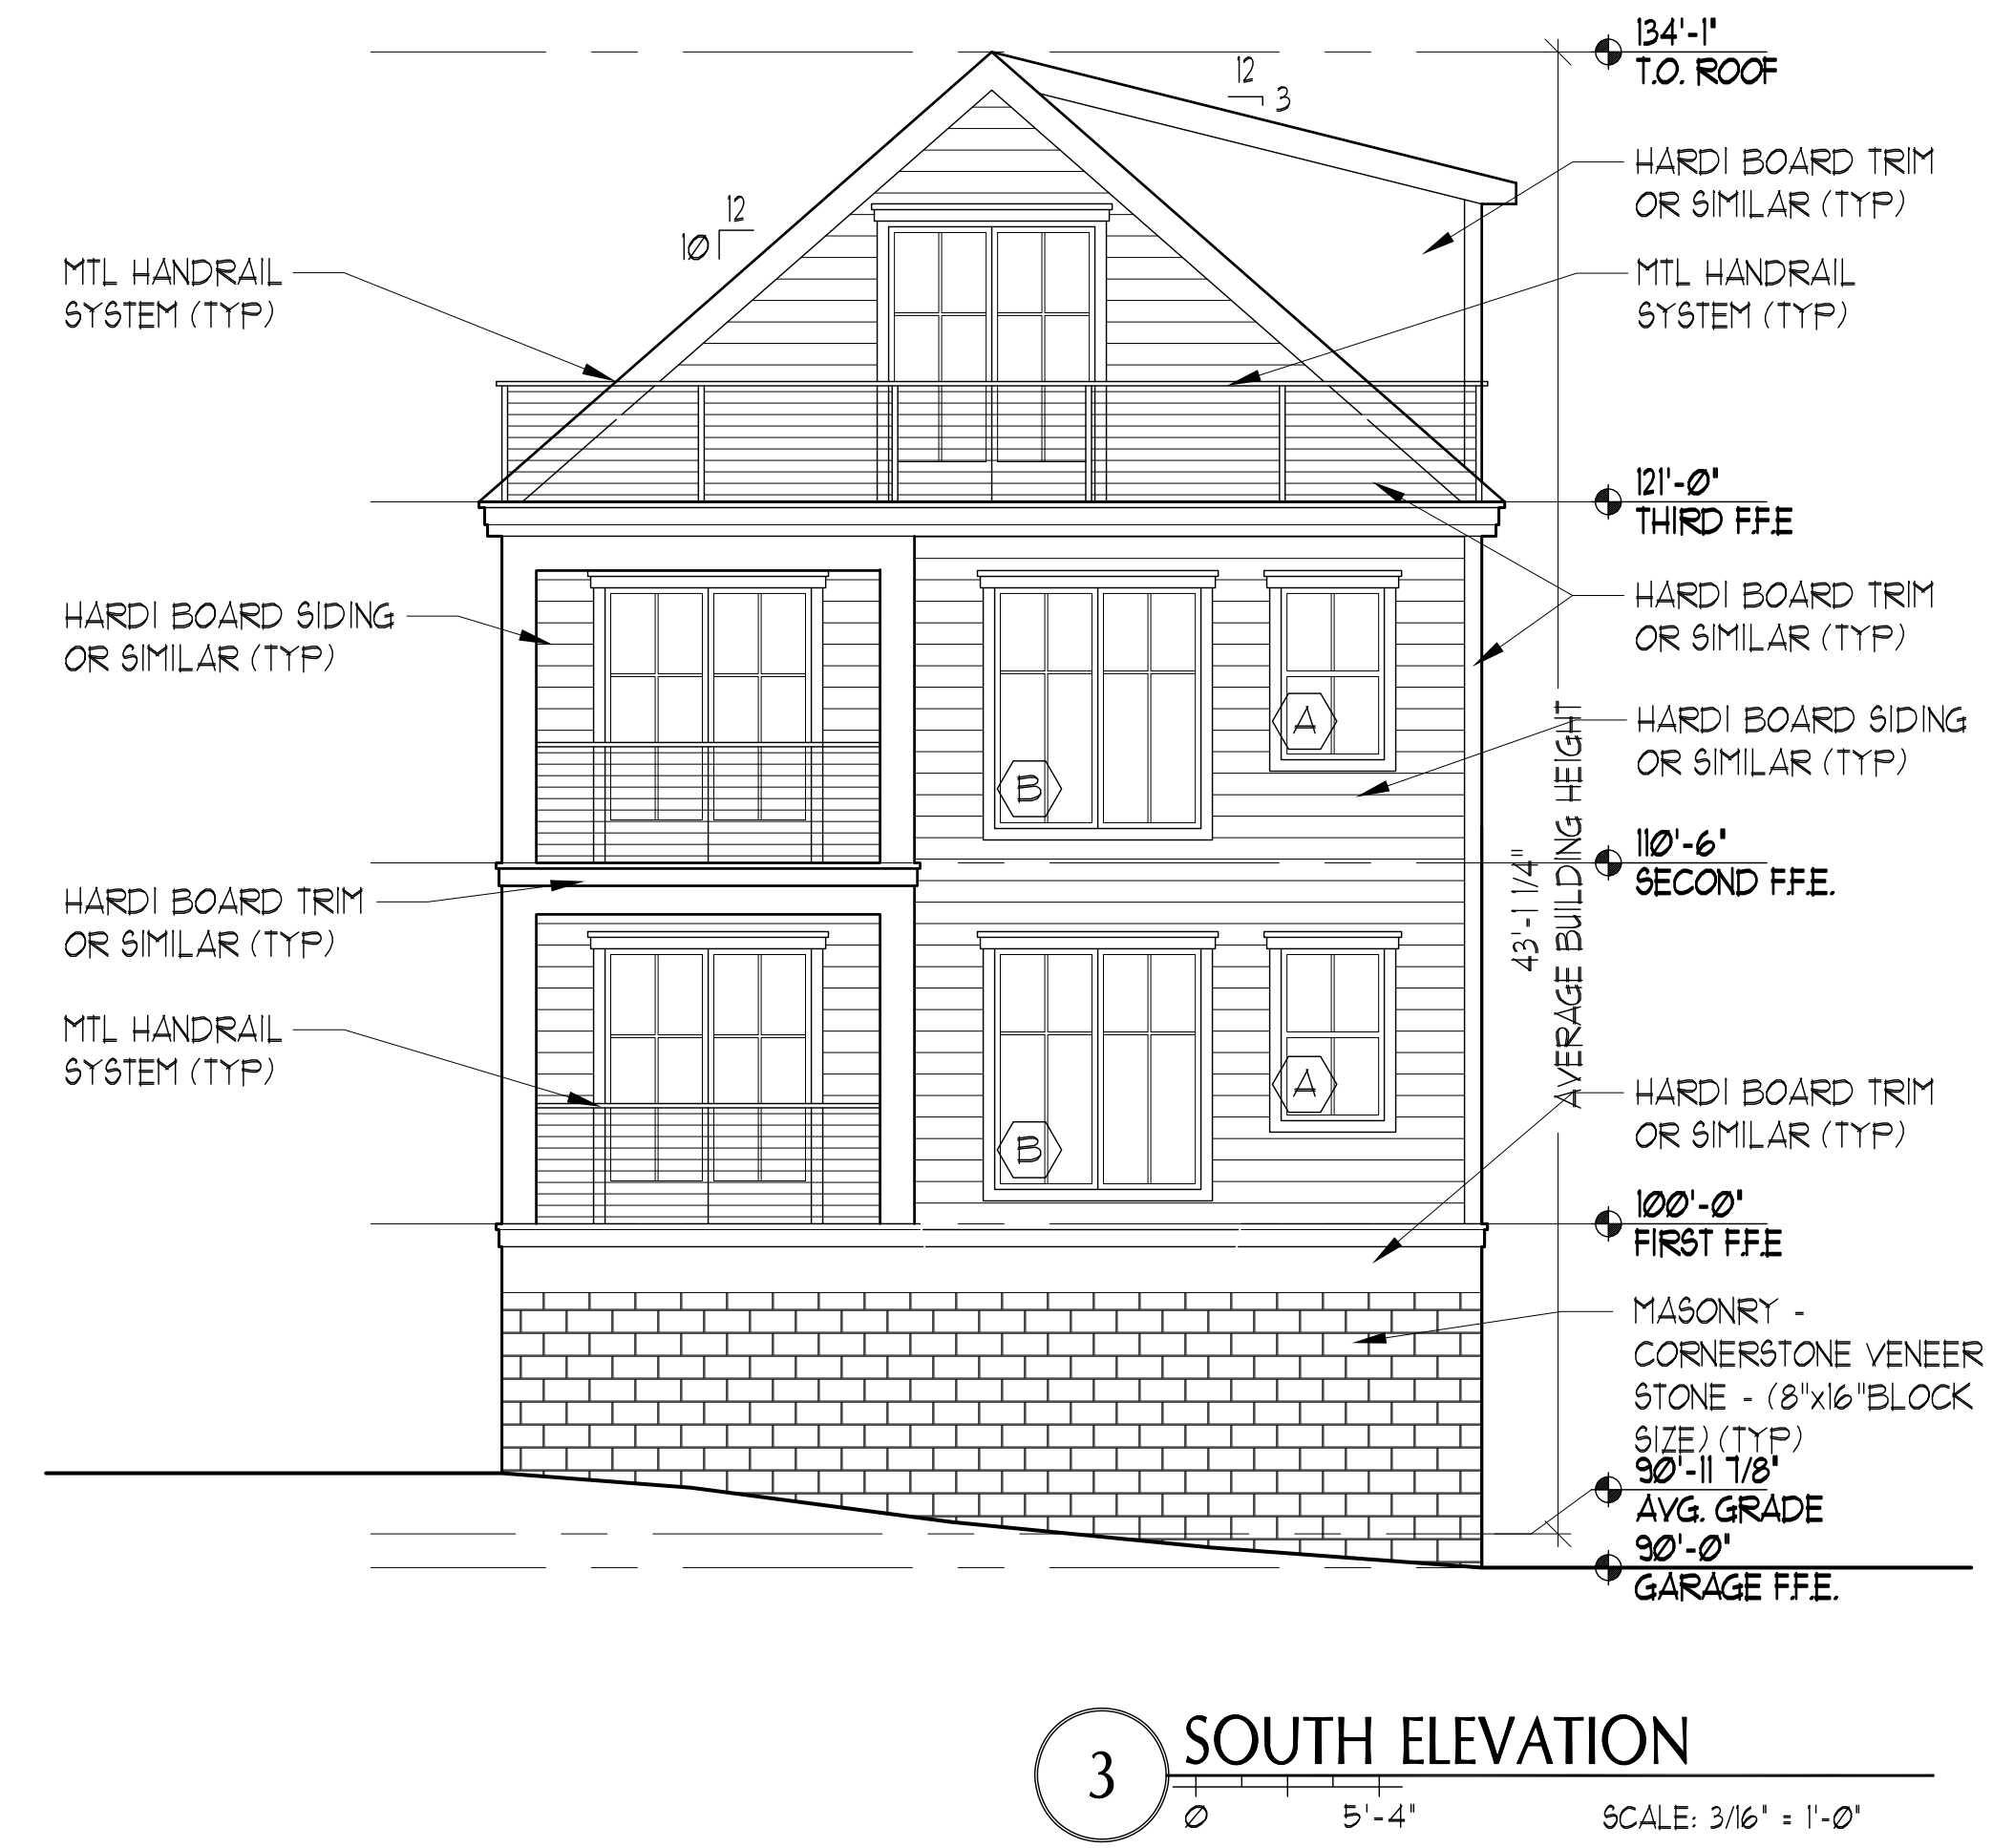

3 SOUTH ELEVATION  
SCALE: 3/16" = 1'-0"



2 EAST ELEVATION  
SCALE: 3/16" = 1'-0"

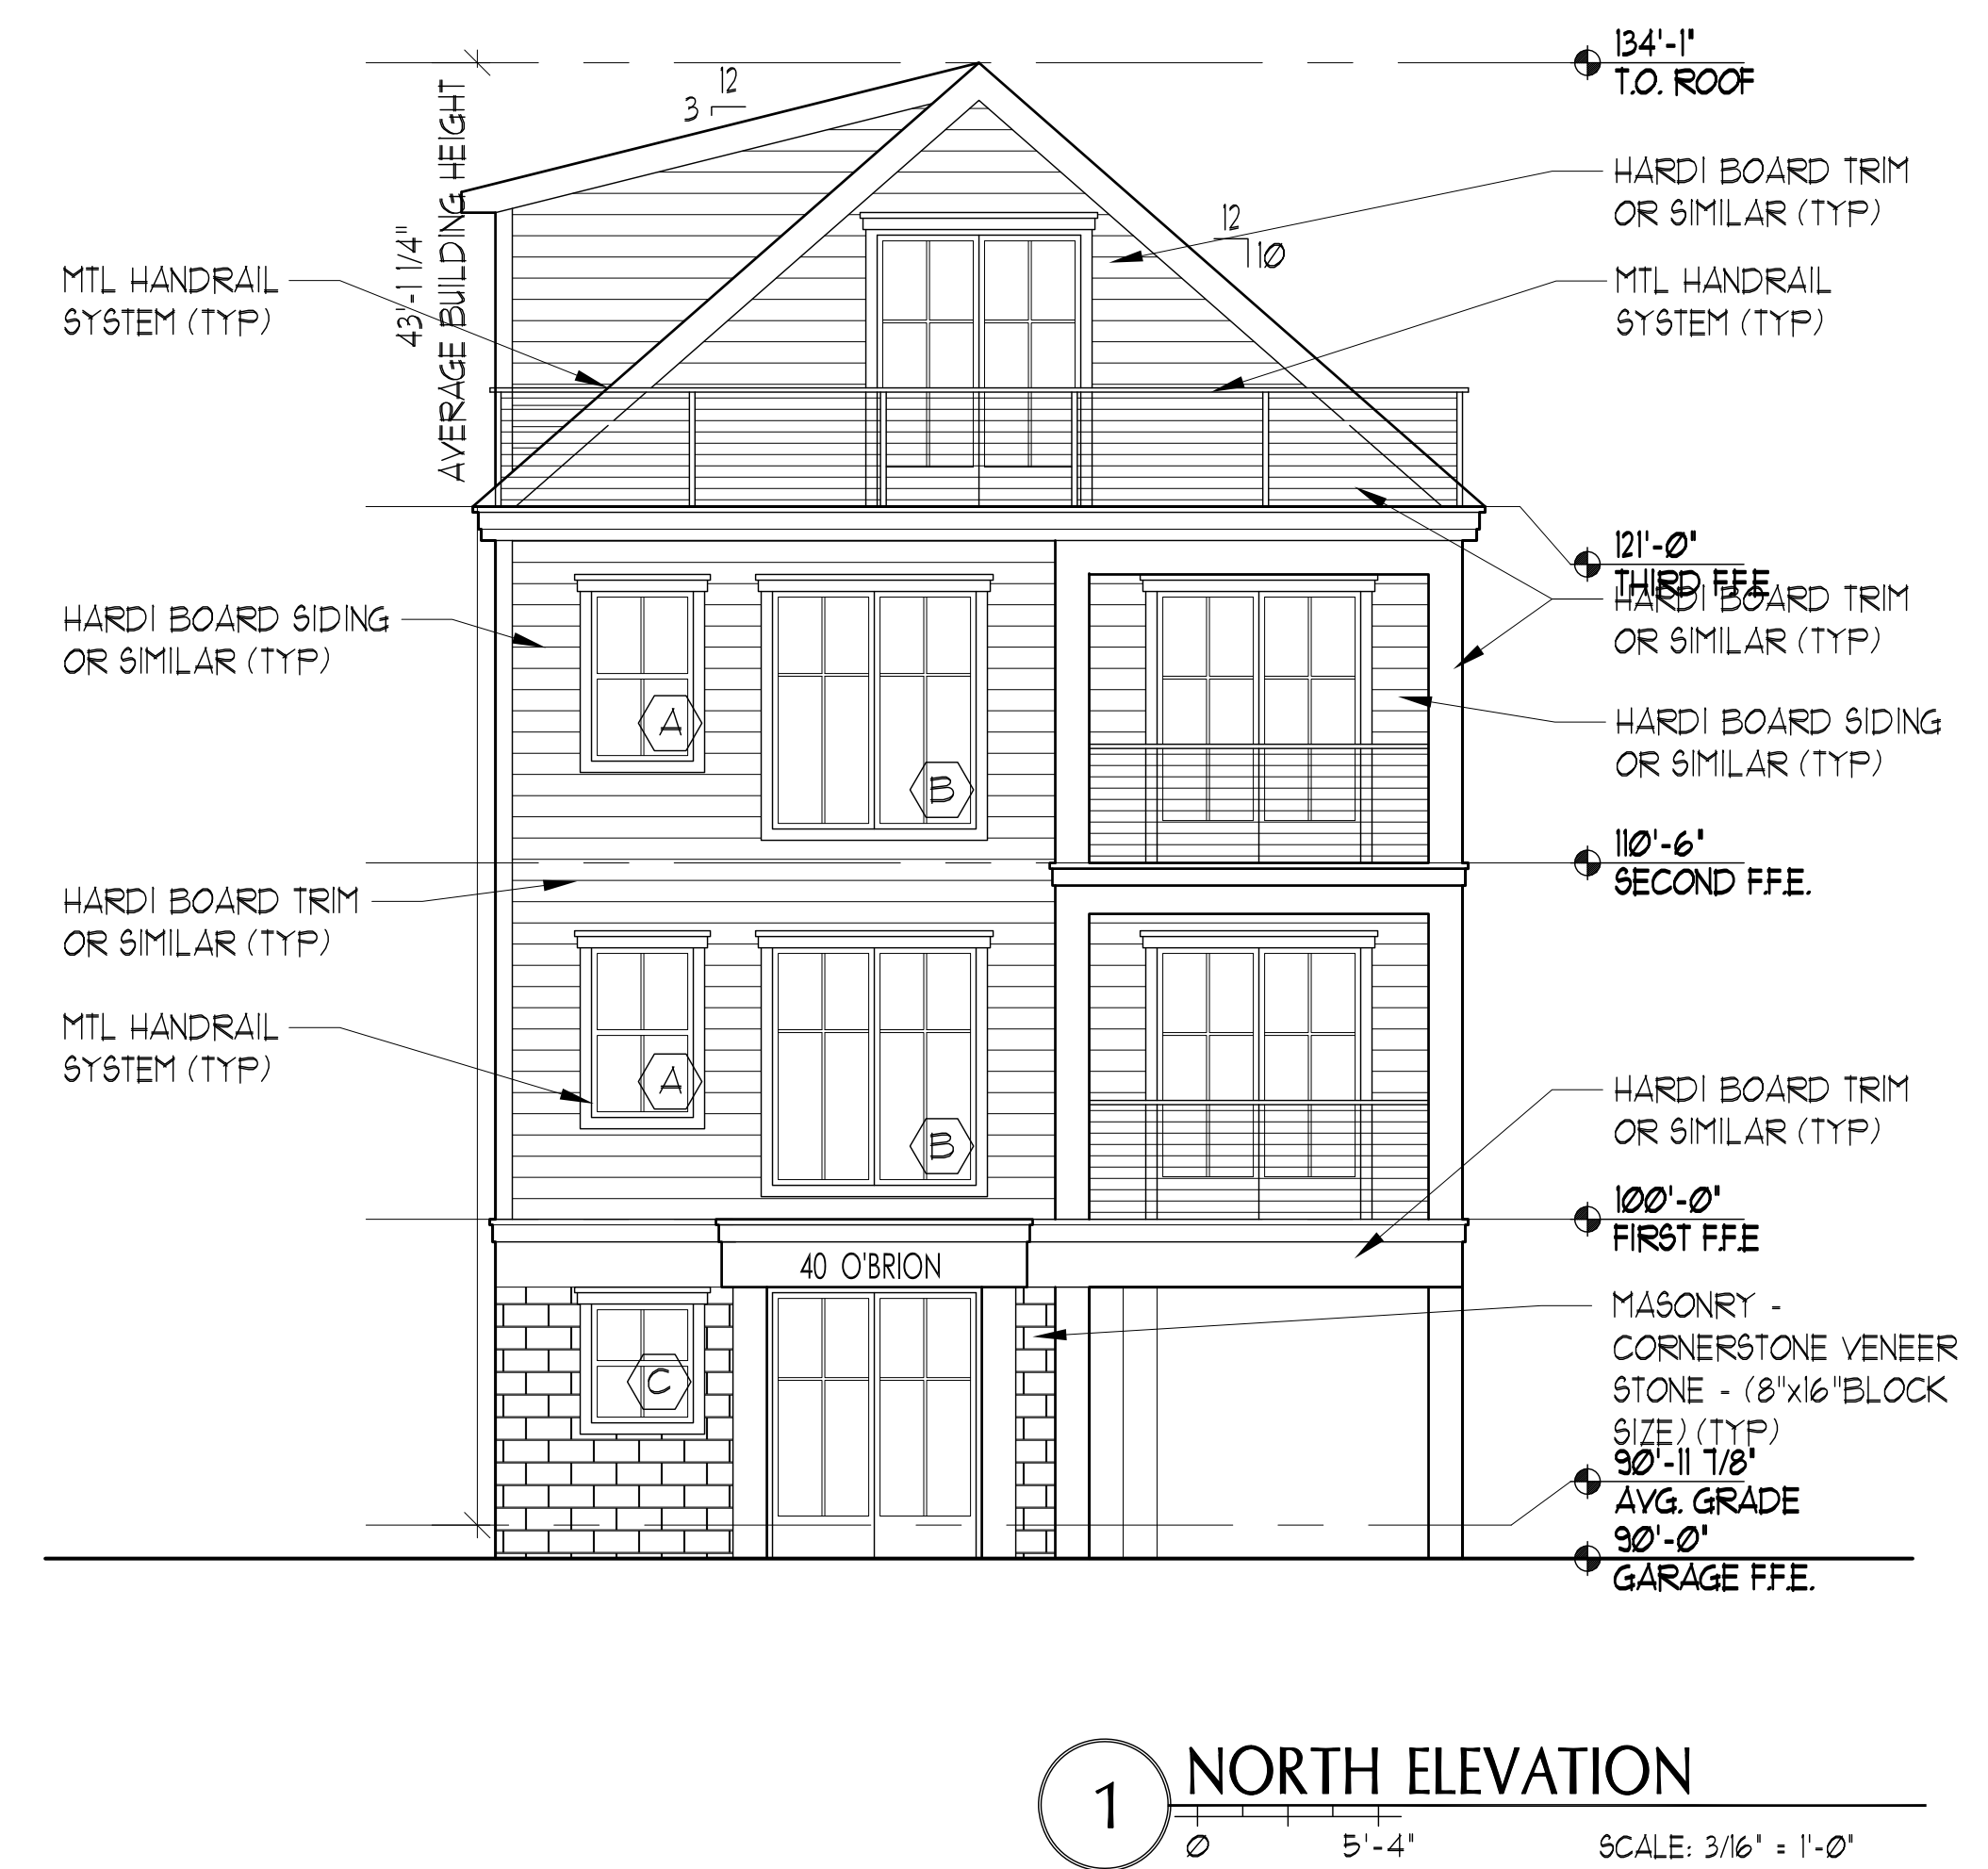

1 NORTH ELEVATION  
SCALE: 3/16" = 1'-0"