


FLOOR PLAN
SCALE: 1/4"=1'-0"

NOTE:
THIS DRAWING IS PROVIDED FOR INFORMATIONAL PURPOSES ONLY. IF USED FOR CONSTRUCTION, THE CONTRACTOR ASSUMES ALL RESPONSIBILITY FOR LOCAL CODE COMPLIANCE. ALL DRAWINGS, PLANS, SKETCHES ETC. ARE PROVIDED TO OUR CLIENTS BASED UPON INFORMATION PROVIDED BY THE CLIENT AND DRAWN IN ACCORDANCE WITH COMMON BUILDING PRACTICES AND LOCAL CODES. NONE OF THE EMPLOYEES OF FMC CADD DRAFTING SERVICES, INC. ARE REGISTERED ARCHITECTS, ENGINEERS OR LAND SURVEYORS. ALL DIMENSIONS AND SPECIFICATIONS SHOULD BE VERIFIED BY CLIENT AND/OR CONTRACTOR BEFORE ACTUAL CONSTRUCTION BEGINS. IF DIMENSIONS AND SPECIFICATIONS ARE NOT VERIFIED BY CLIENT AND/OR CONTRACTOR BEFORE ACTUAL CONSTRUCTION BEGINS FMC CADD DRAFTING SERVICES, INC. WILL BE HELD HARMLESS. FMC CADD DRAFTING SERVICES, INC. ASSUMES NO LIABILITY FOR CHANGES AND/OR REVISIONS MADE TO PLANS BY CLIENT AND/OR CONTRACTOR.

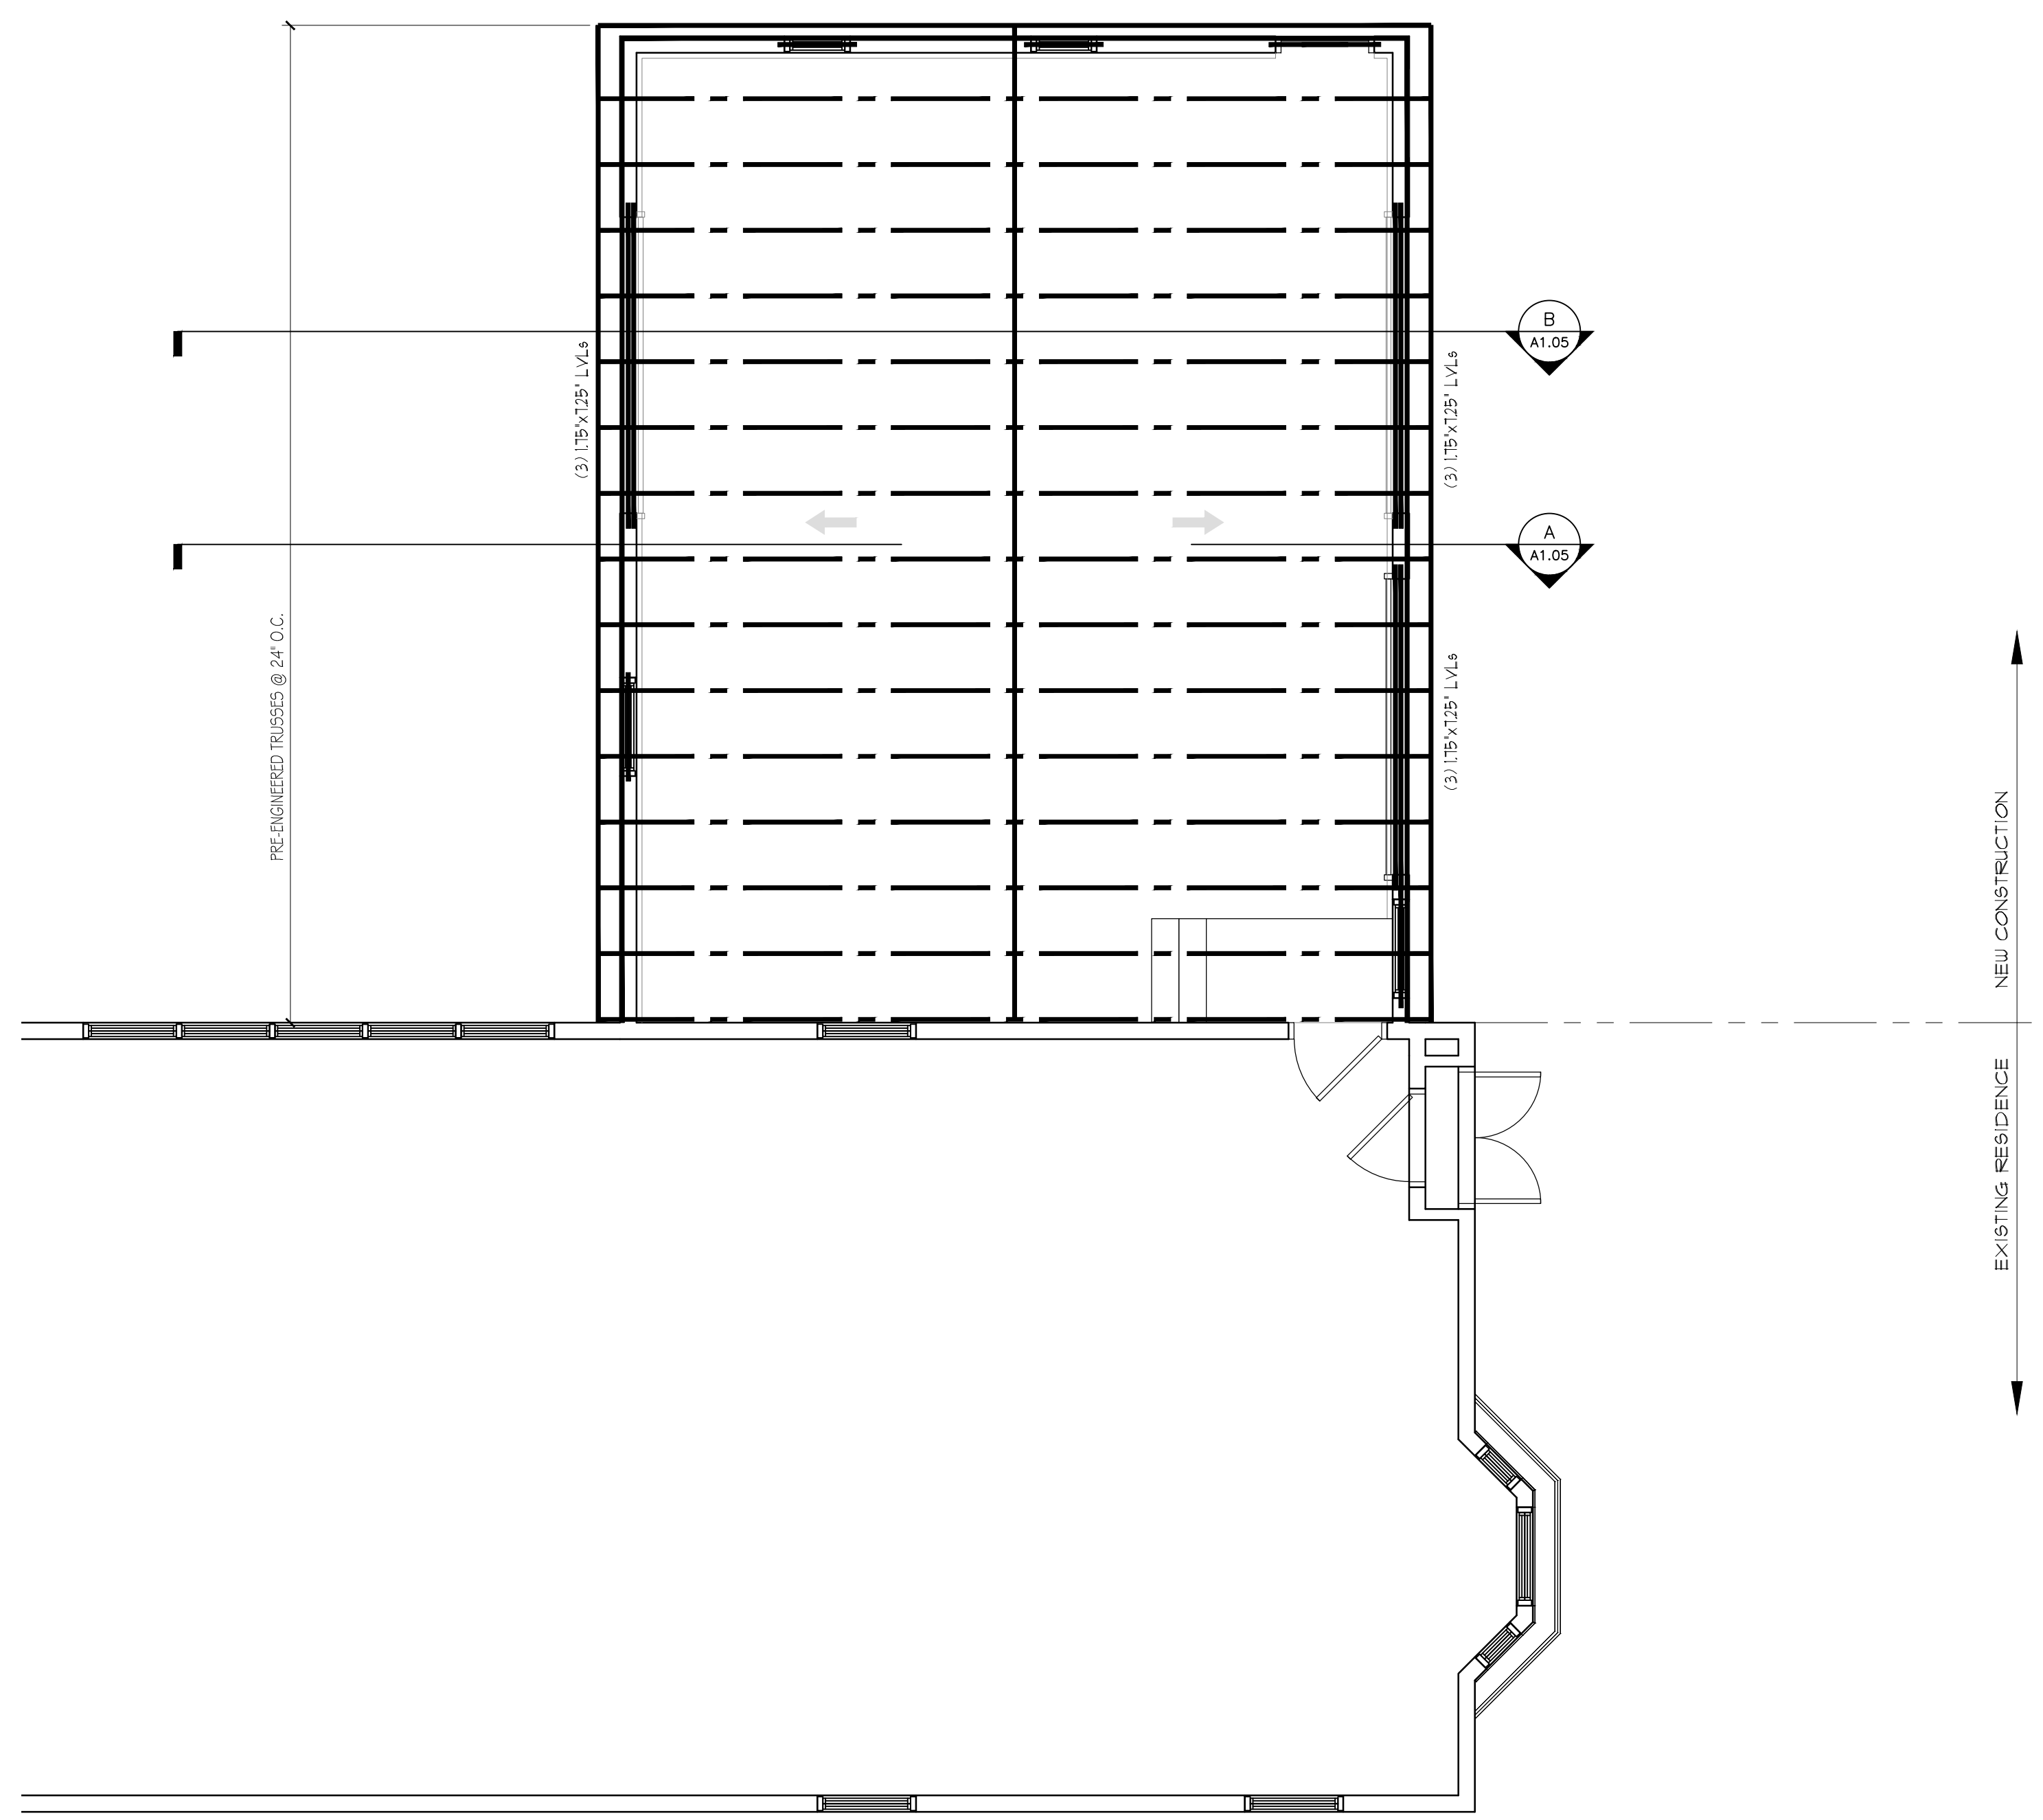

ROOF FRAMING PLAN
SCALE: 1/4"=1'-0"

Second Floor Header Schedule				
Opening Size	Location	Girder	Number of	Number of
		Members	Members	Jack Studs
0" to 4'-0"	Exterior Wall	2x6s	2	2
4'-0" to 5'-0"	Exterior Wall	2x8s	2	2
5'-0" to 6'-0"	Exterior Wall	2x10s	2	2
6'-0" to 7'-0"	Exterior Wall	2x12s	2	2
7'-0" to 8'-0"	Exterior Wall	2x12s	3	2
0" to 3'-6"	Interior Wall	2x6s	2	2
3'-6" to 5'-0"	Interior Wall	2x8s	2	2
5'-0" to 6'-0"	Interior Wall	2x10s	2	2
6'-0" to 7'-0"	Interior Wall	2x12s	2	2
7'-0" to 8'-0"	Interior Wall	2x12s	3	2

3.
2.
1.
REVS:
CODE: IRC 2009
TOWN: Portland
DATE: 11-02-12
SCALE: As Noted
DESIGNED:
DRAWN: JJO
TITLE: Roof Framing Plan
FILE:
SHEET: A1.02