

© Josef Chalut, Architect  
 327 Ocean House Road, PO Box 6283  
 Cape Elizabeth, Maine 04107  
 ph: (207) 318-3234 - e: azimuthblu@gmail.com

GC: Wayne Valzania, Red Hook Design LLC  
 17-C Westfield Street, Portland, Maine  
 wayne@RedHookDesignAlliance.com  
 phone: 207-274-4918

Elizabeth and Robert Knake Residence  
 Renovations and Addition  
 36 O'Brien Street, Portland, Maine

Exterior Elevations  
 City Of Portland Permit Set


04-24-2017

Sheet Number

a2.2



1 North (alley) Exterior Elevation:  
 1/4"=1'-0"

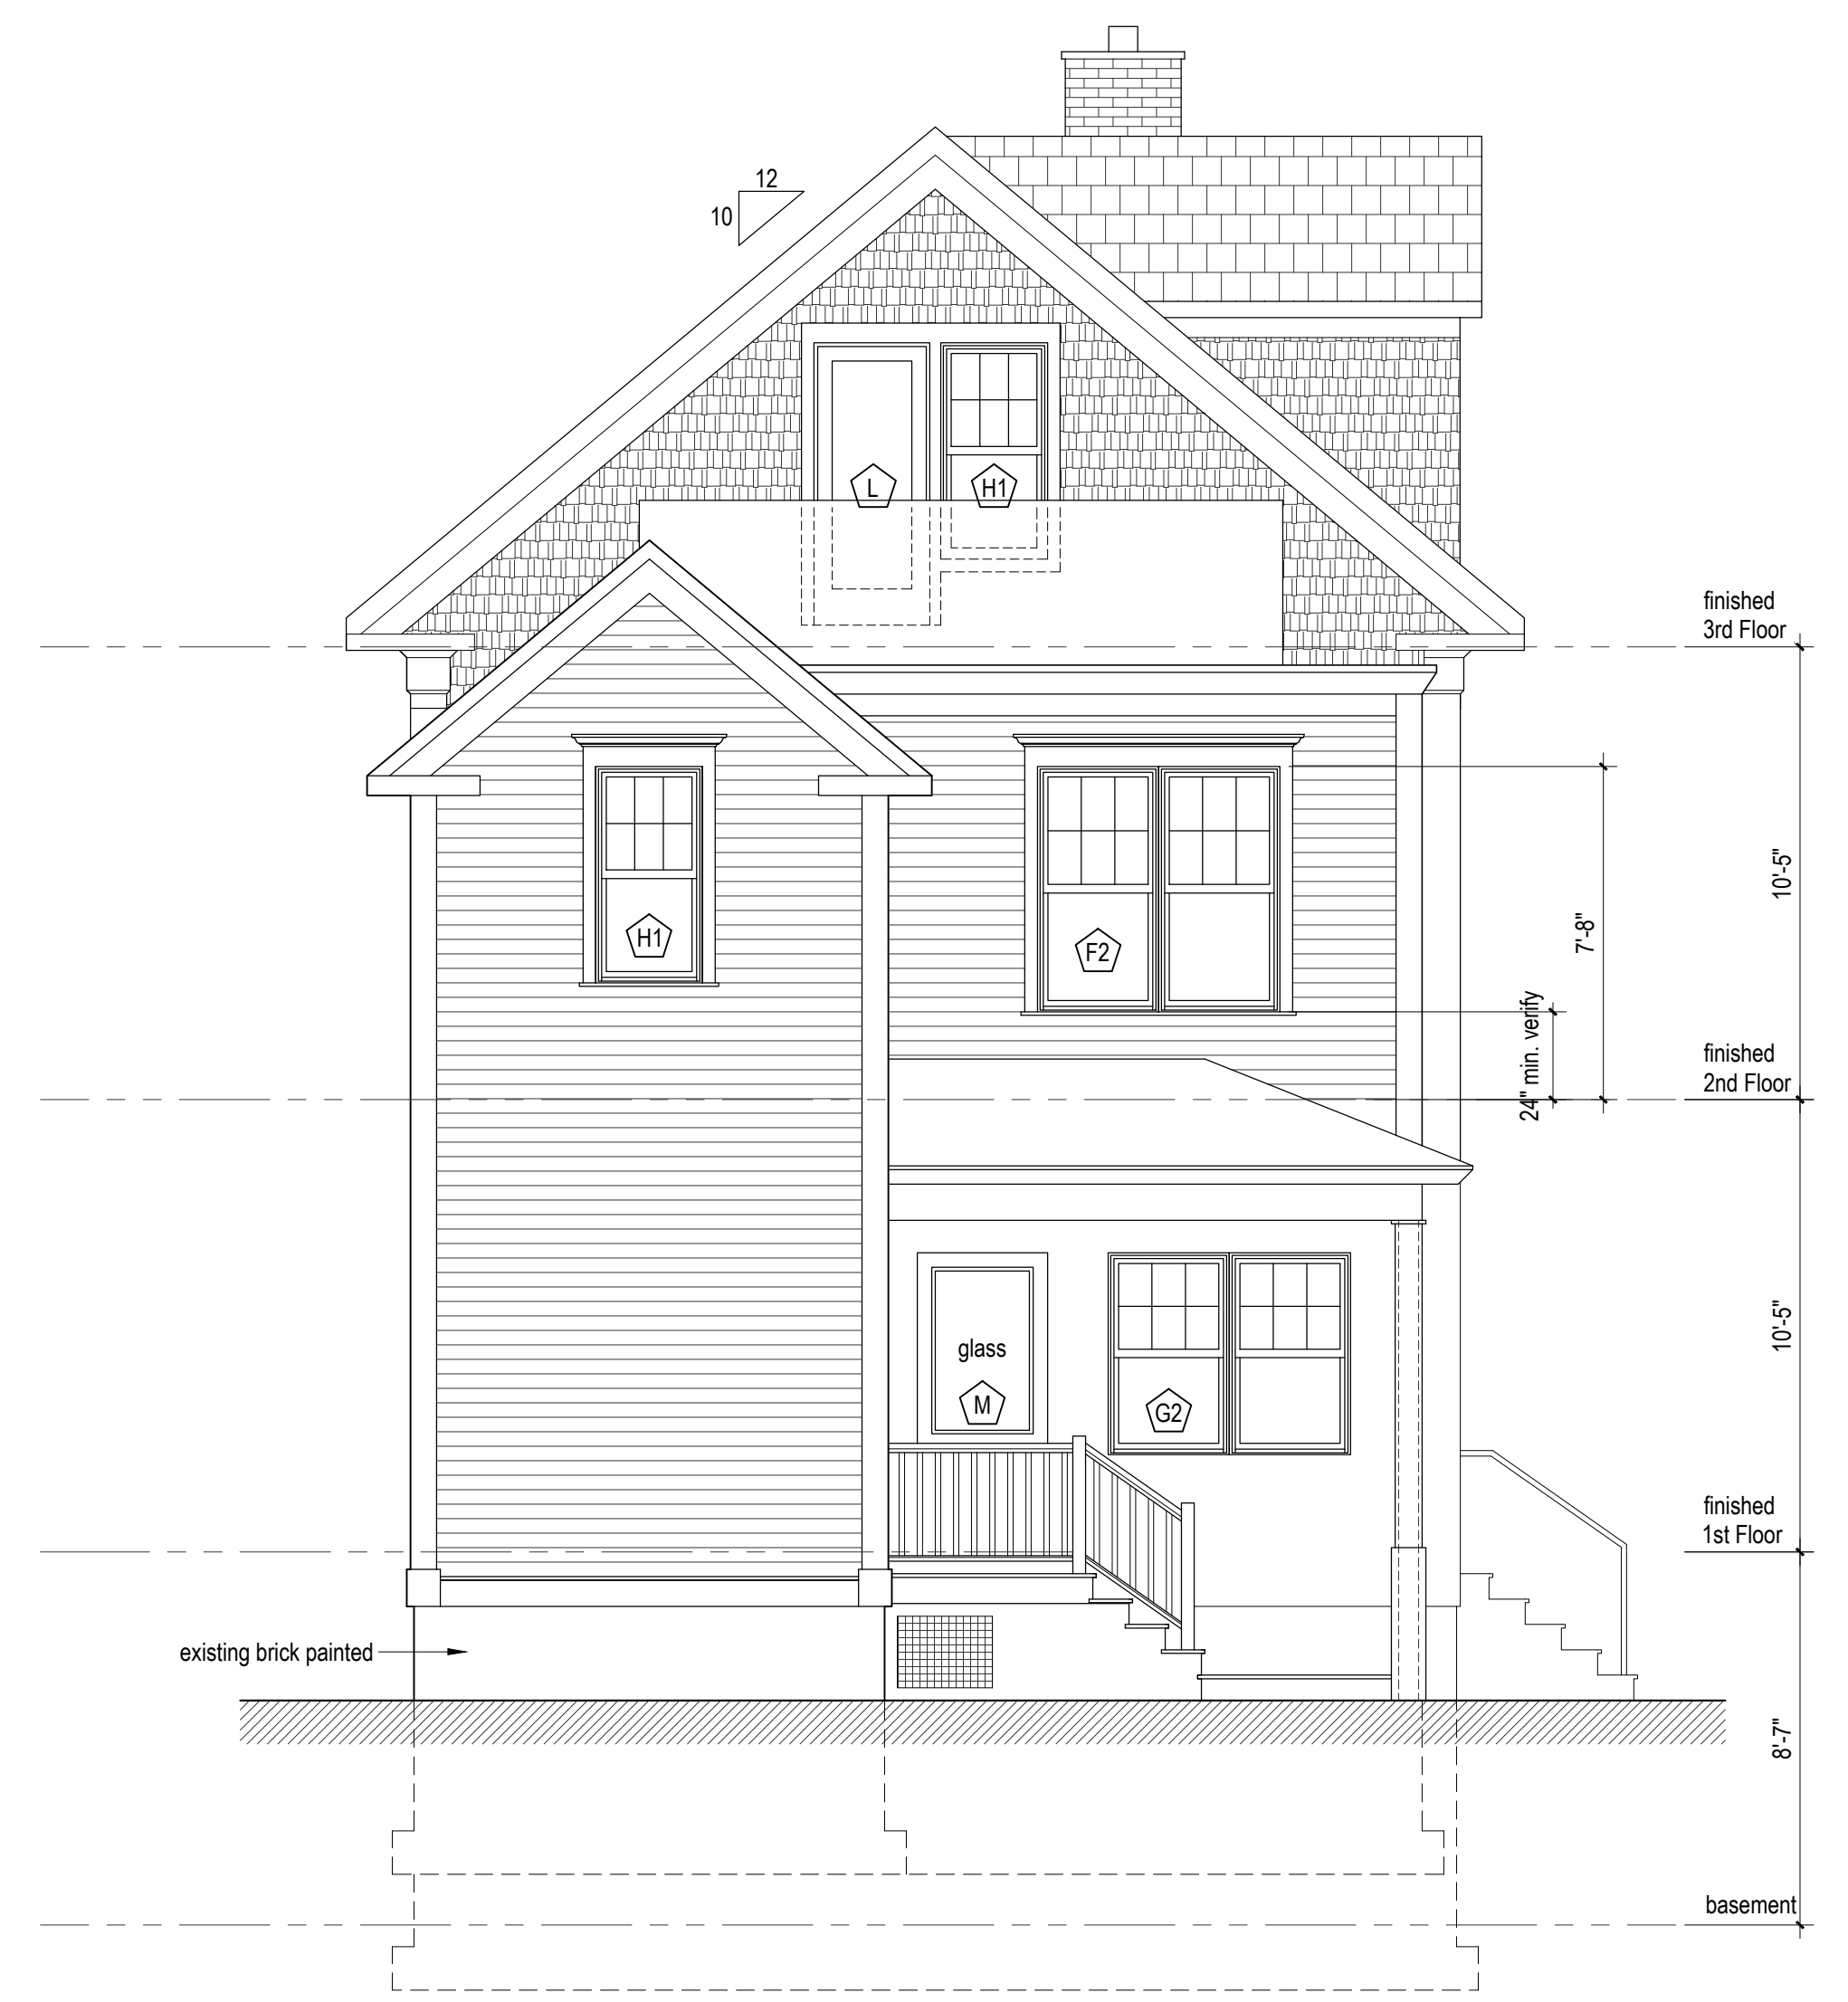

1 West (rear) Exterior Elevation:  
 1/4"=1'-0"