



Note: exact landing heights to be determined on site by general contractor


**D** New Opening in Exterior Wall at Stairs  
1/2" = 1'-0"

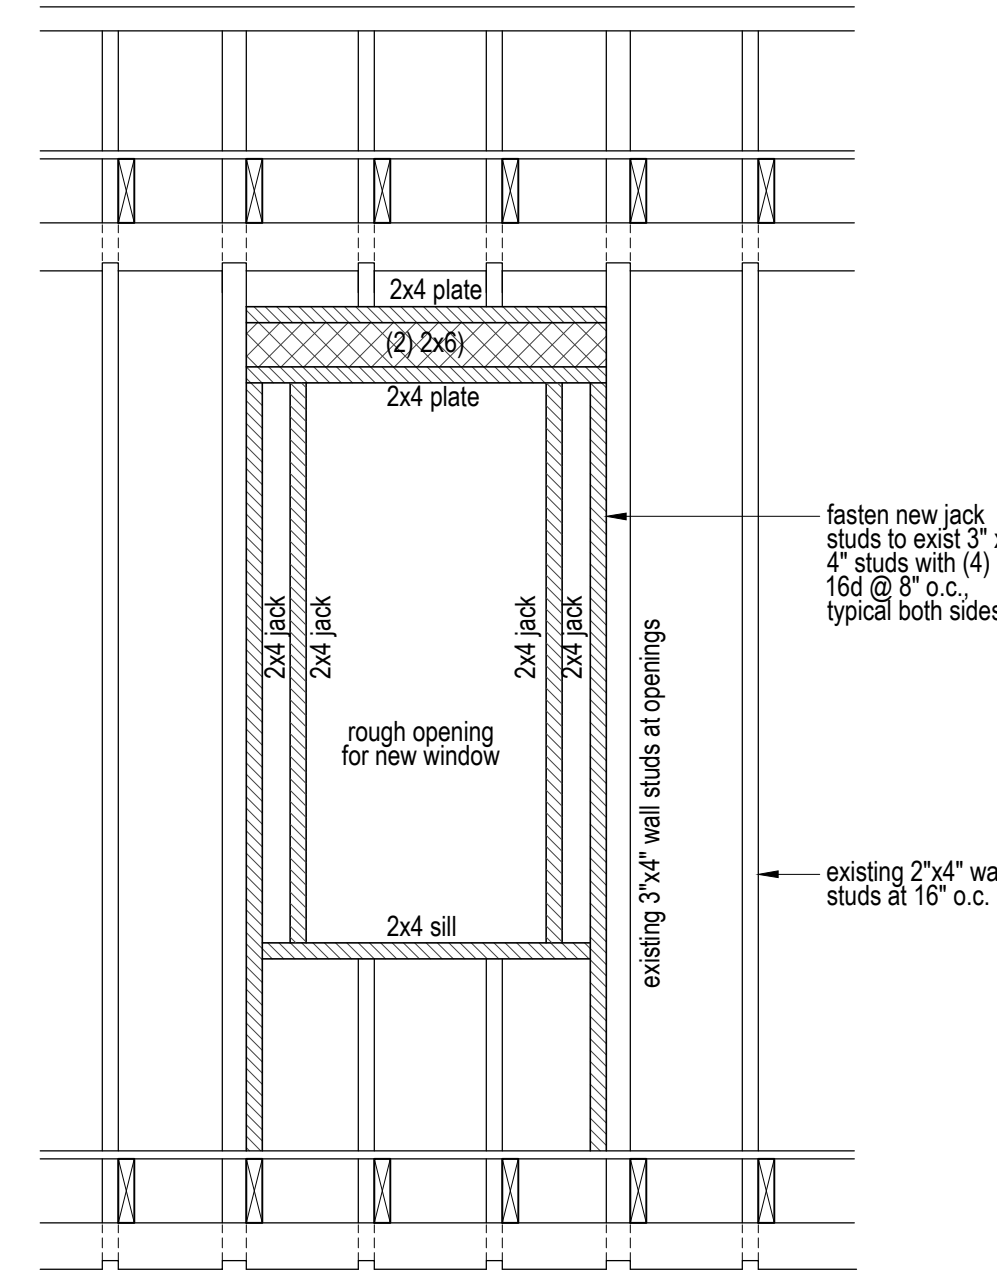

**C** Existing Opening with new window  
1/2" = 1'-0"

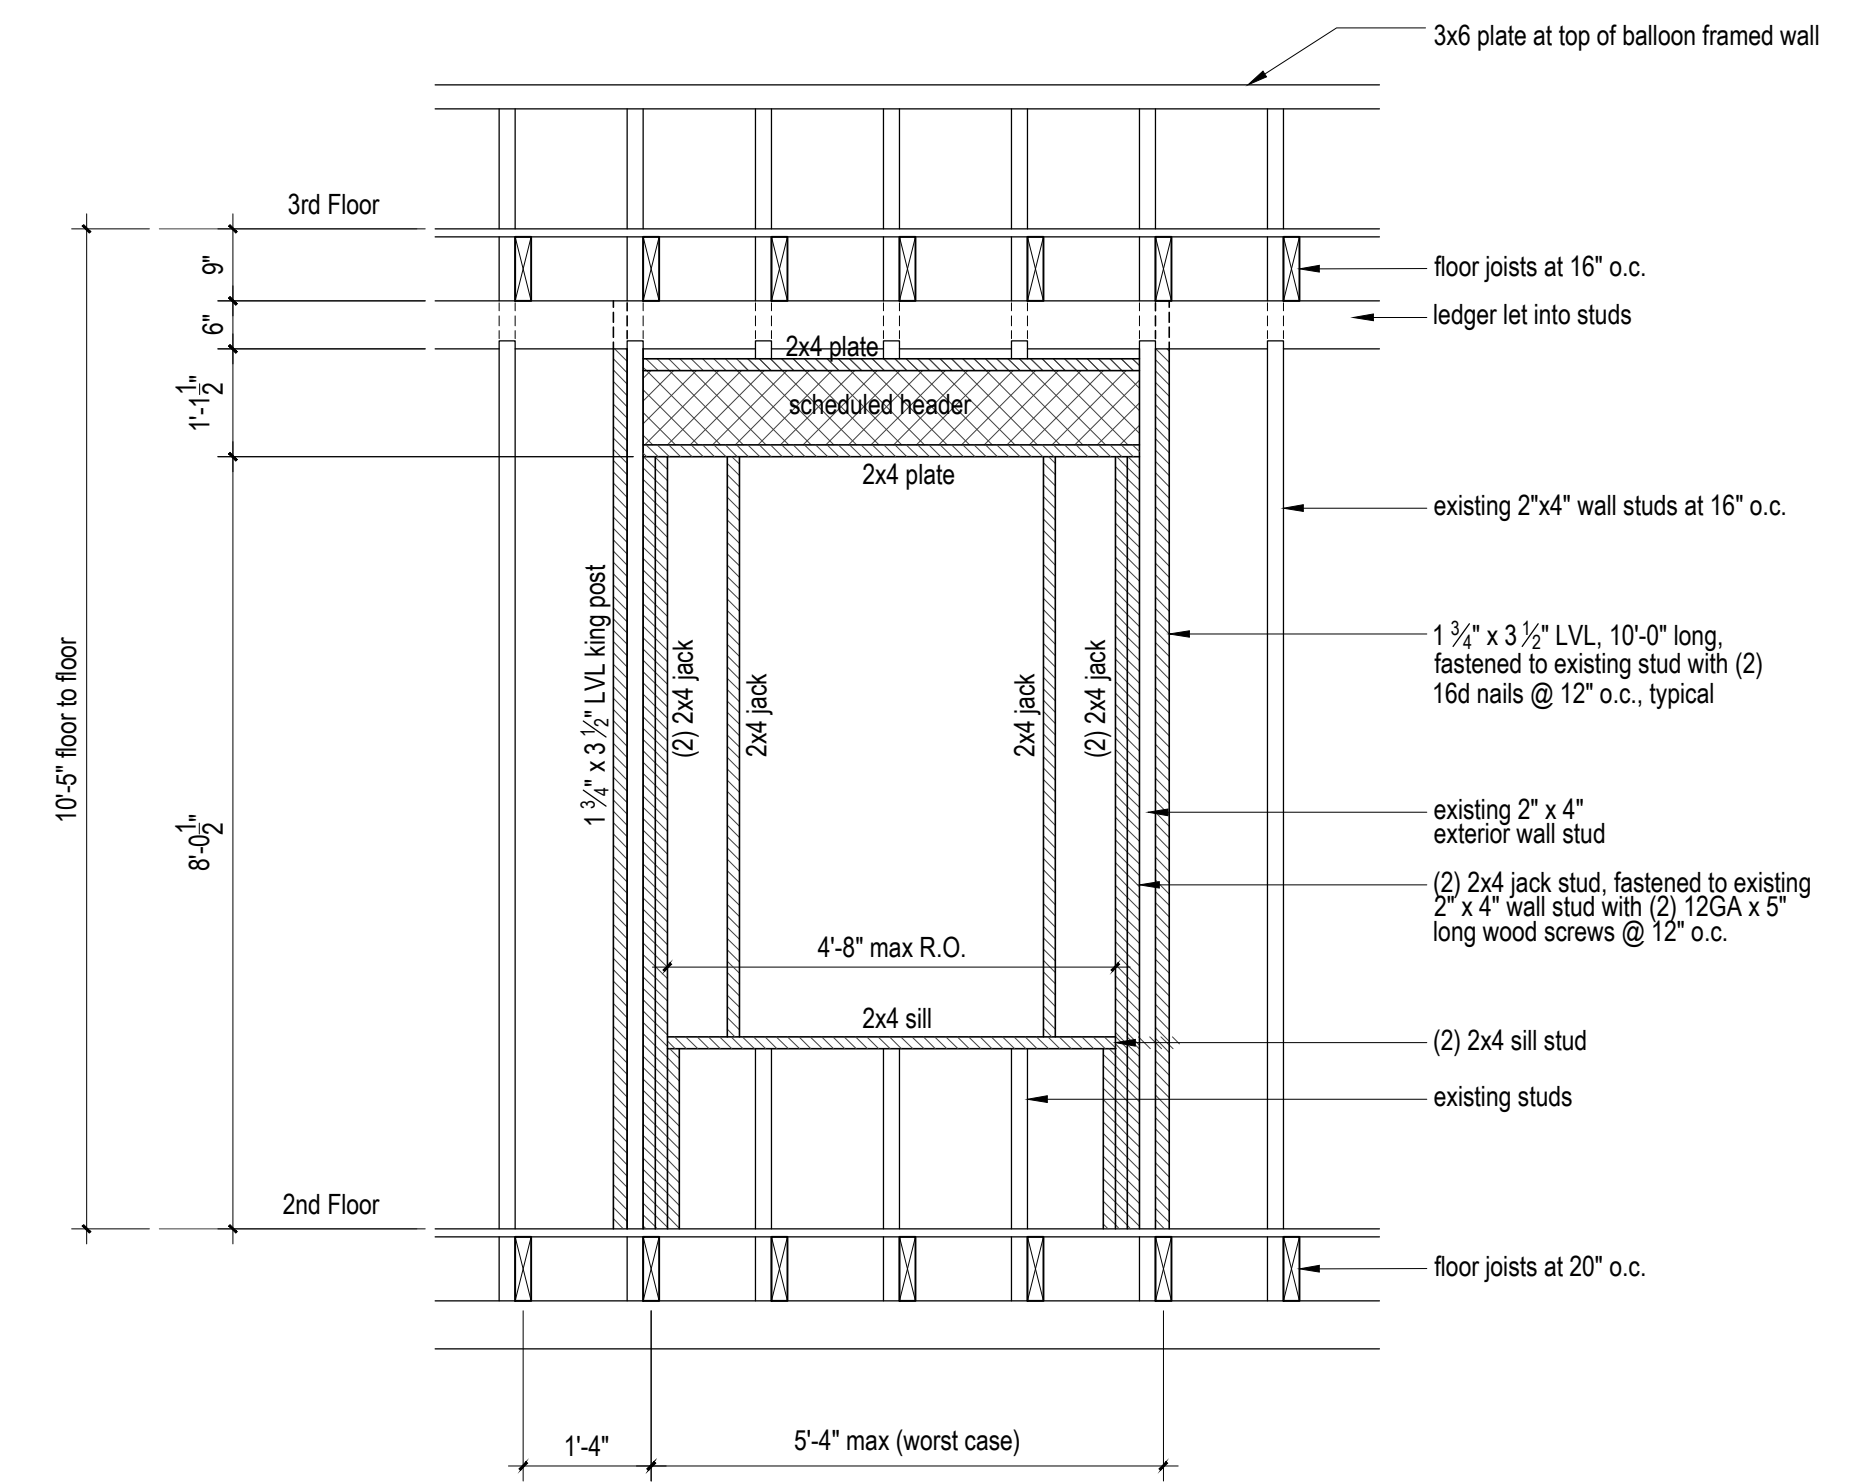


**A** New Opening in Exterior Wall  
1/2" = 1'-0"

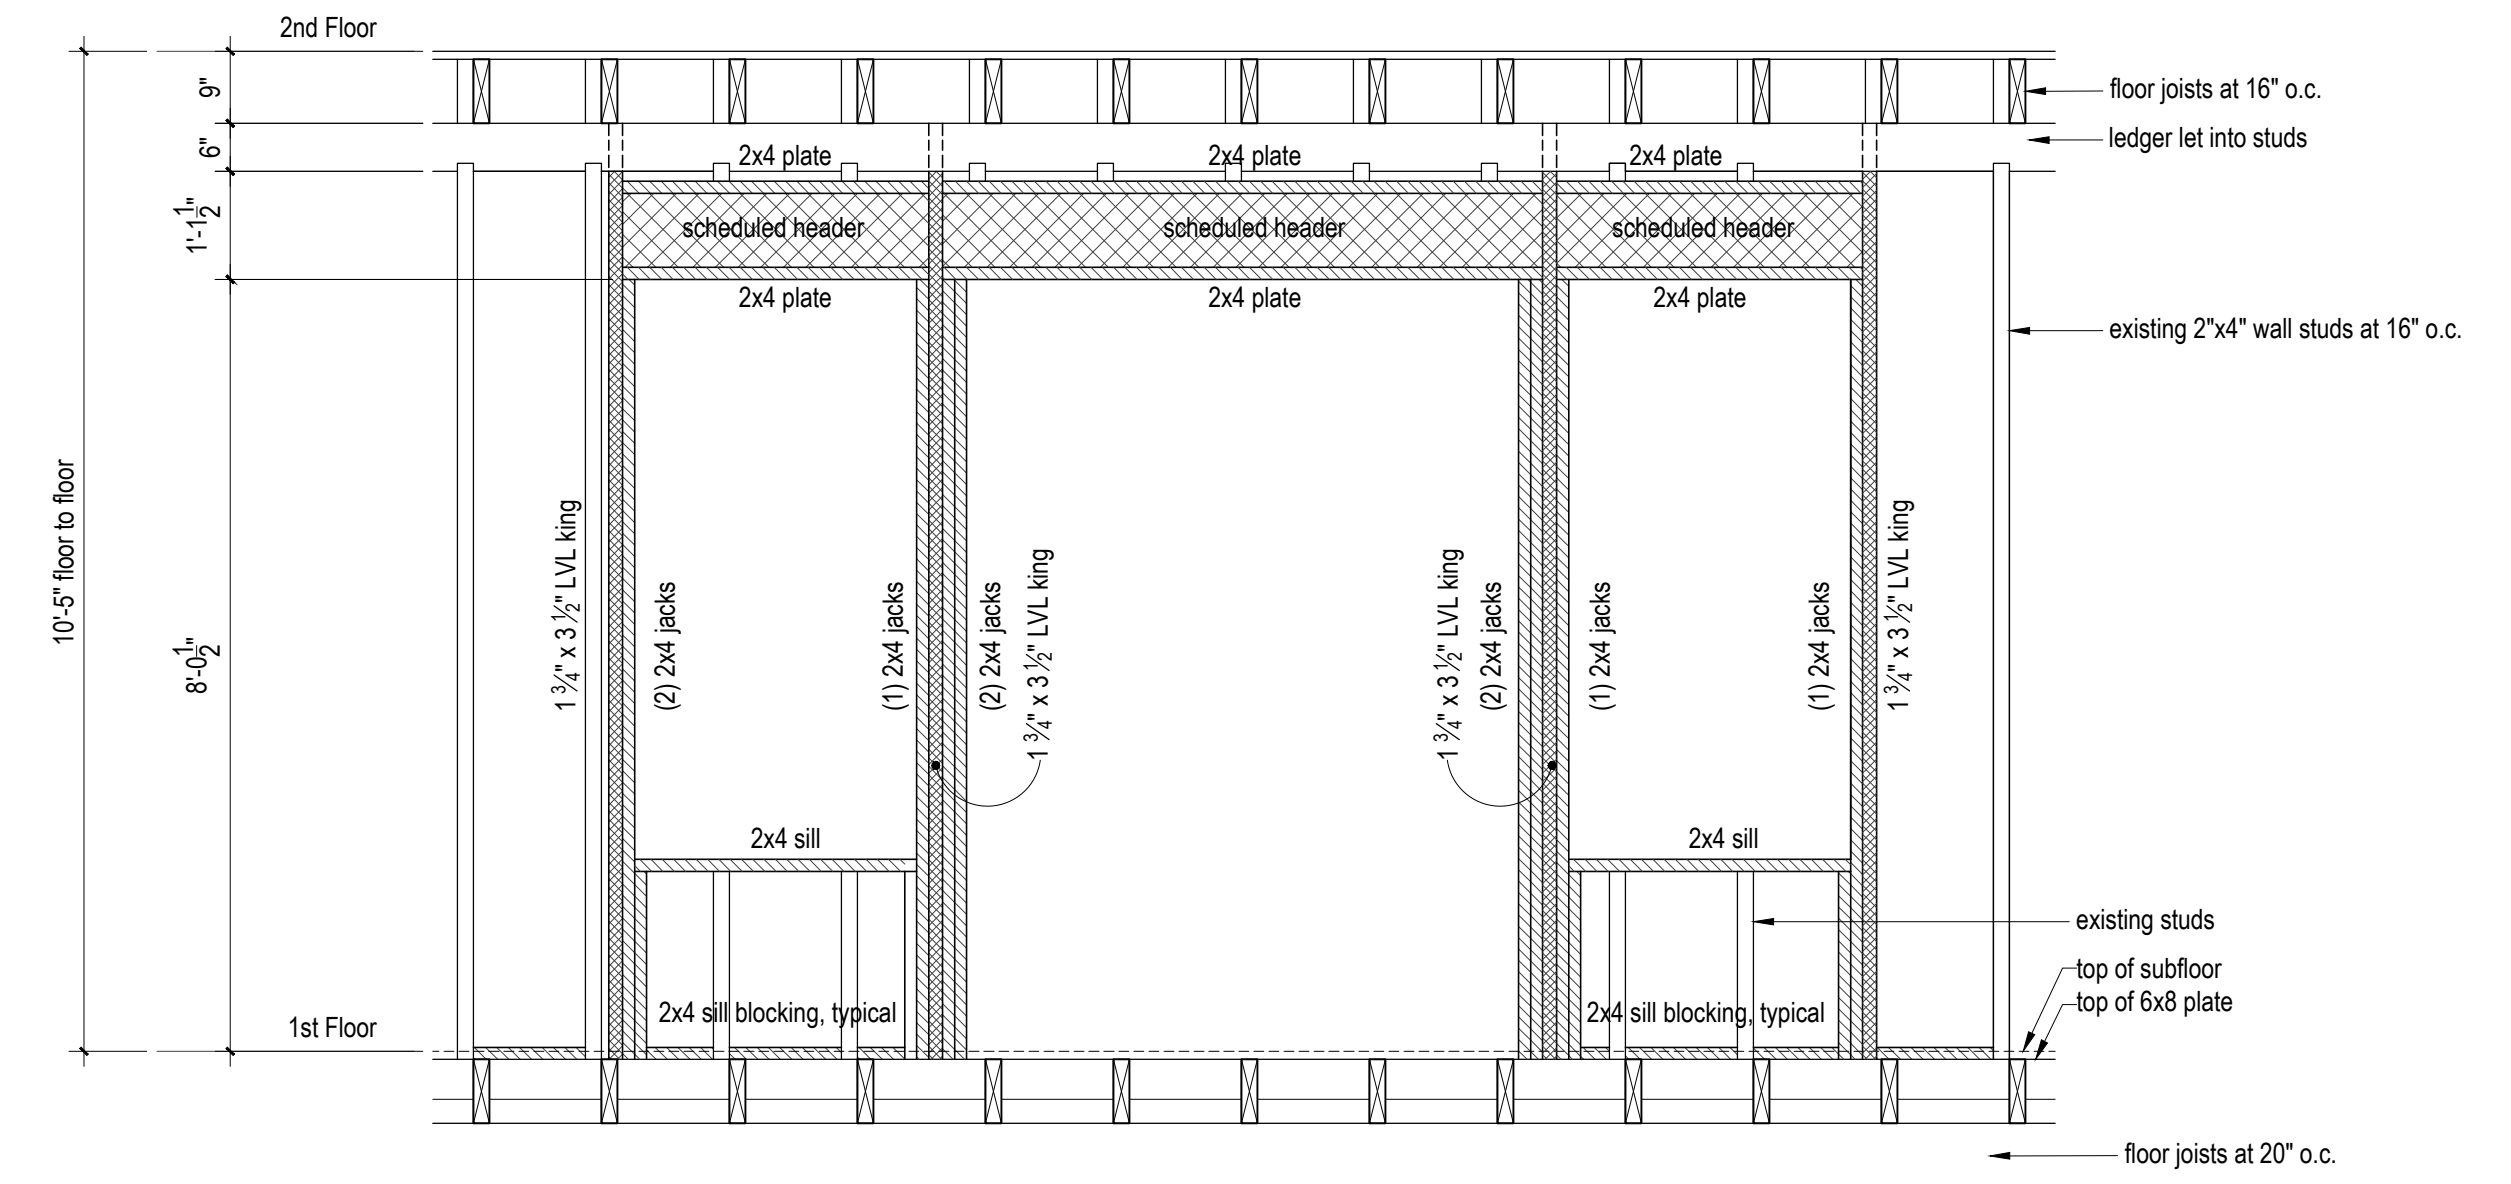

**C** New Opening in Exterior Wall at French Doors  
1/2" = 1'-0"



project north

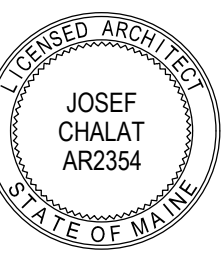

Josef Chalat, Architect  
PO Box 6283, 327 Ocean House Road  
Cape Elizabeth, Maine 04107  
ph: (207) 318-3234 - e: azimuthblu@gmail.com

Dates  
08-04-2017 city submission  
08-14-2017 city revisions 01

GC: Howard Williamson, Owner  
Williamson Remodeling  
phone: 207 380-5973  
email: hwilremodel.com

Elizabeth and Robert Knake Residence  
Renovations and Addition, PHASE 1  
36 O'Brien Street, Portland, Maine

Framing Plans:  
3rd flr. & Roof

Sheet Number

53