



1ST FLOOR PLAN  
SCALE 1/4" = 1'-0"

LEGEND

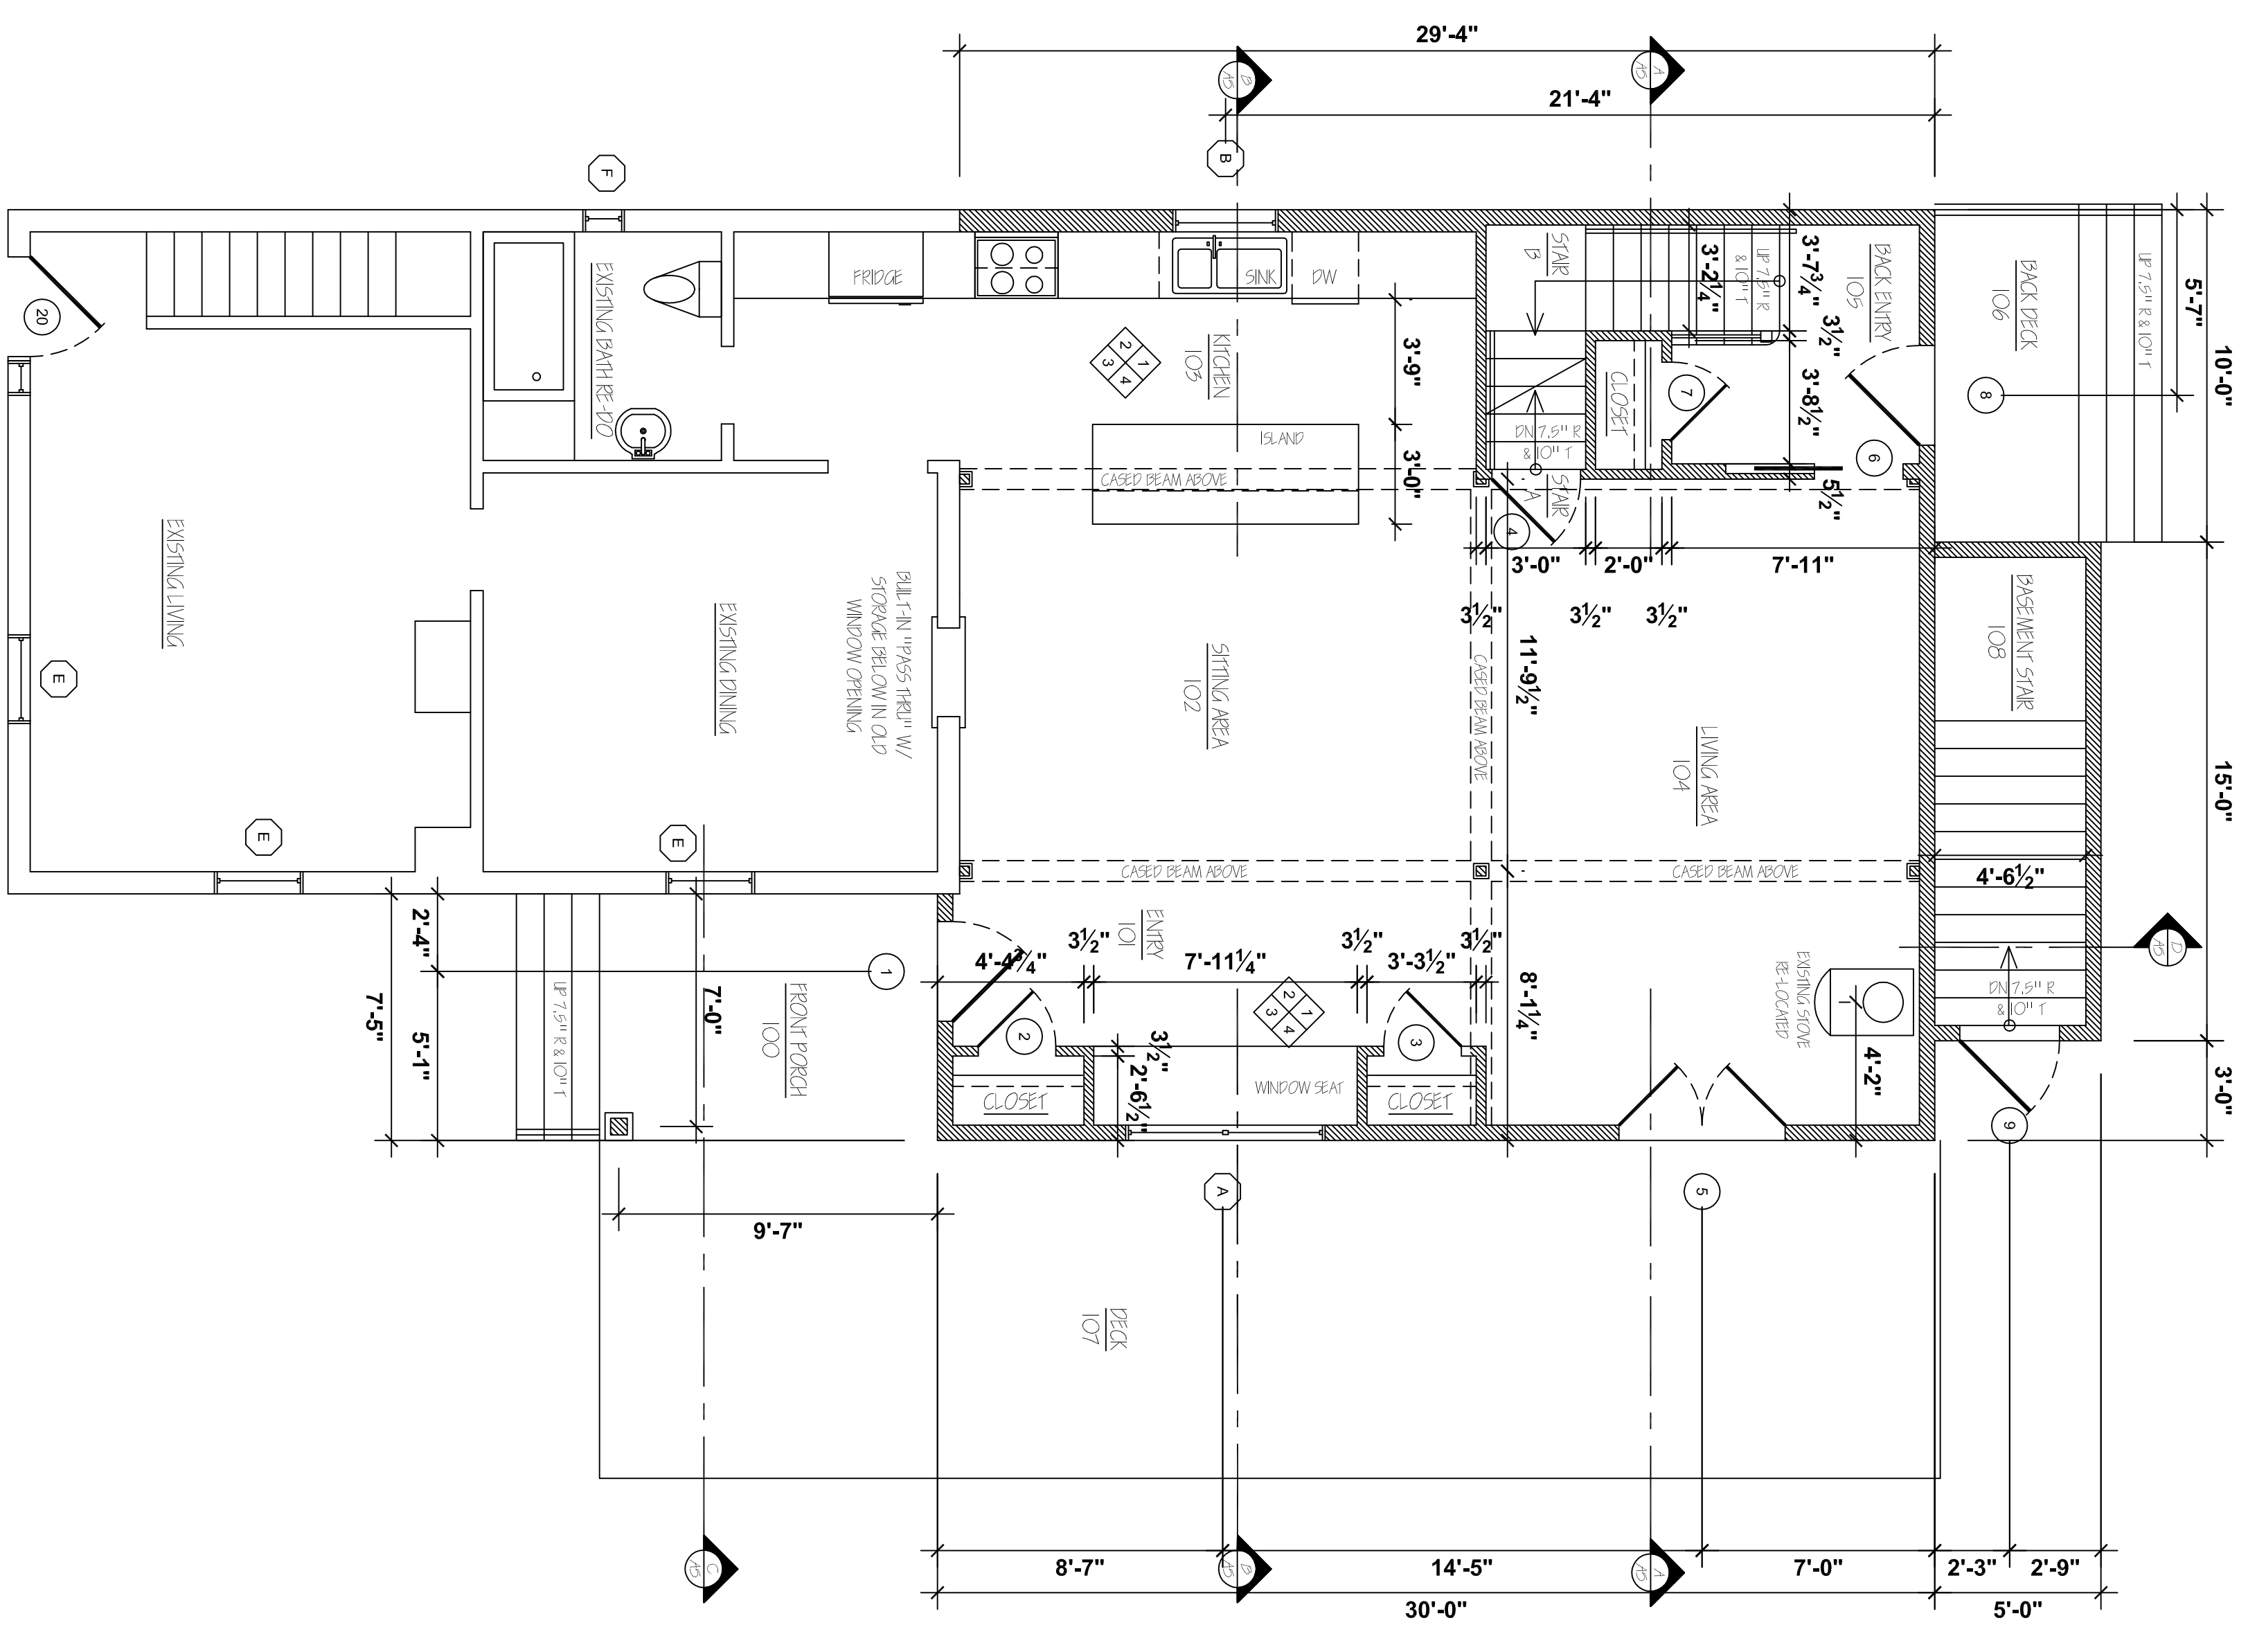

1ST FLOOR DEMOLITION PLAN  
SCALE 1/8" = 1'-0"

LEGEND

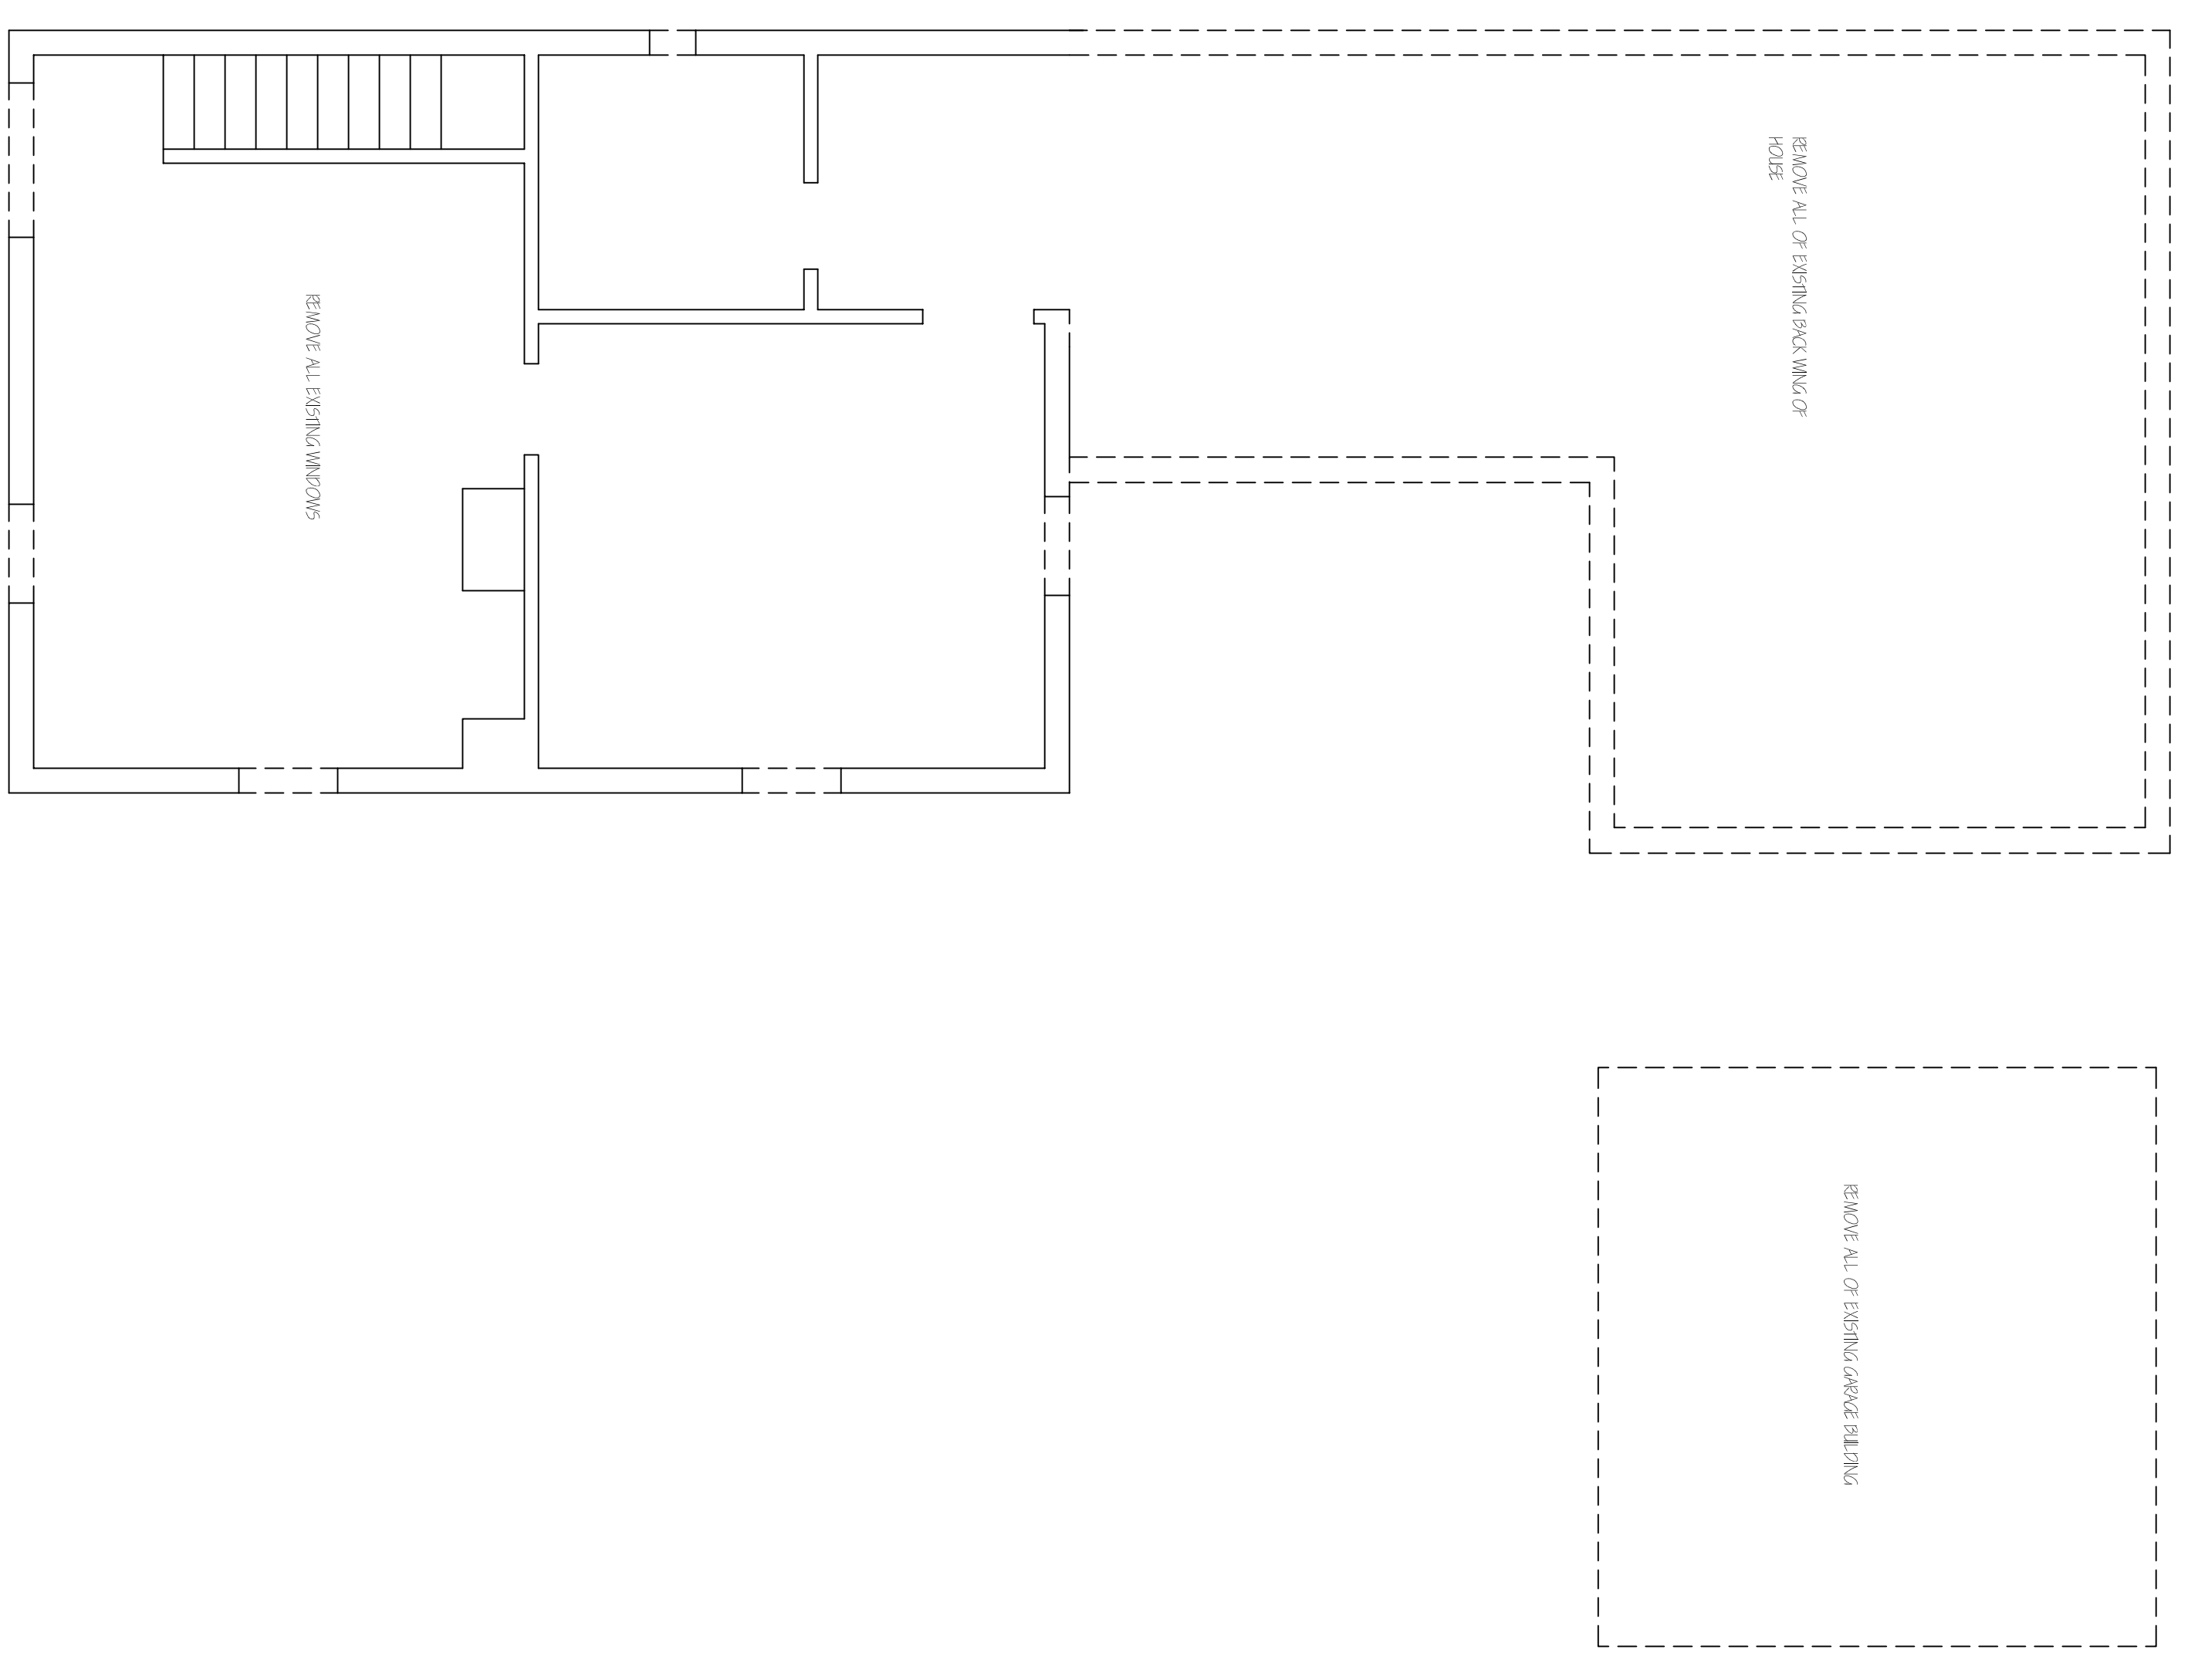

# CAVANAUGH RESIDENCE ADDITION

39 MUNJOY STREET PORTLAND, MAINE

**RANDALL DESIGN**  
 architectural drafting & design  
 150 morrells mill rd. \* n. berwick, me. 03906  
 207-651-6844 drandall@randalldesignme.com

Revisions:

Date: JAN 3, 2017  
 Drawn By: DGR  
 Scale: as shown  
 File: ----

Drawing Title:

1ST FLOOR PLANS

Drawing Number:

A1