

**CAVANAUGH RESIDENCE ADDITION**  
 39 MUNJOY STREET PORTLAND, MAINE

Revisions:

Date: JAN 3, 2017  
 Drawn By: DGR  
 Scale: as shown  
 File: ----

Drawing Title:  
**2ND FLOOR PLANS & SCHEDULES**

Drawing Number:  
**A2**

### DOOR & FRAME SCHEDULE


NO.	TYPE	OPENING SIZE			THK.	DOOR		FRAME		THRESHOLD	REMARKS
		WIDTH	HEIGHT	HTK.		MAT'L.	FIN.	MAT'L.	FIN.		
1	HINGED	3'-0"	6'-8"	1 3/4"	FRGLS.	PAINT	WOOD	PAINT	ALUM.	PAINT	THERMATRU FIBERGLASS ENTRY DOOR
2	HINGED	2'-4"	6'-8"	1 3/8"	WOOD	PAINT	WOOD	PAINT	NONE	PAINT	SOLID CORE 6 PANEL INTERIOR DOOR
3	HINGED	2'-4"	6'-8"	1 3/8"	WOOD	PAINT	WOOD	PAINT	NONE	PAINT	SOLID CORE 6 PANEL INTERIOR DOOR
4	HINGED	2'-8"	6'-8"	1 3/4"	WOOD	PAINT	WOOD	PAINT	NONE	PAINT	SOLID CORE 6 PANEL INTERIOR DOOR
5	PATIO	5'-0"	6'-8"	1 3/4"	FRGLS.	PAINT	WOOD	PAINT	ALUM.	PAINT	ANDERSEN PATIO DOOR
6	POCKET	2'-8"	6'-8"	1 3/8"	WOOD	PAINT	WOOD	PAINT	NONE	PAINT	SOLID CORE 6 PANEL INTERIOR DOOR
7	HINGED	2'-4"	6'-8"	1 3/8"	WOOD	PAINT	WOOD	PAINT	NONE	PAINT	SOLID CORE 6 PANEL INTERIOR DOOR
8	HINGED	3'-0"	6'-8"	1 3/4"	FRGLS.	PAINT	WOOD	PAINT	ALUM.	PAINT	THERMATRU FIBERGLASS ENTRY DOOR
9	HINGED	3'-0"	6'-8"	1 3/4"	FRGLS.	PAINT	WOOD	PAINT	ALUM.	PAINT	THERMATRU FIBERGLASS ENTRY DOOR
10	HINGED	2'-4"	6'-8"	1 3/8"	WOOD	PAINT	WOOD	PAINT	NONE	PAINT	SOLID CORE 6 PANEL INTERIOR DOOR
11	HINGED	2'-4"	6'-8"	1 3/8"	WOOD	PAINT	WOOD	PAINT	NONE	PAINT	SOLID CORE 6 PANEL INTERIOR DOOR
12	HINGED	2'-4"	6'-8"	1 3/8"	WOOD	PAINT	WOOD	PAINT	NONE	PAINT	SOLID CORE 6 PANEL INTERIOR DOOR
13	HINGED	2'-4"	6'-8"	1 3/8"	WOOD	PAINT	WOOD	PAINT	NONE	PAINT	SOLID CORE 6 PANEL INTERIOR DOOR
14	HINGED	(2)2'-0"	6'-8"	1 3/8"	WOOD	PAINT	WOOD	PAINT	NONE	PAINT	SOLID CORE 6 PANEL INTERIOR DOOR
15	HINGED	(2)2'-0"	6'-8"	1 3/8"	WOOD	PAINT	WOOD	PAINT	NONE	PAINT	SOLID CORE 6 PANEL INTERIOR DOOR
16	HINGED	2'-8"	6'-8"	1 3/8"	WOOD	PAINT	WOOD	PAINT	NONE	PAINT	SOLID CORE 6 PANEL INTERIOR DOOR
17	HINGED	(2)2'-0"	6'-0"	1 3/8"	WOOD	PAINT	WOOD	PAINT	NONE	PAINT	SOLID CORE 6 PANEL INTERIOR DOOR
18	HINGED	2'-8"	6'-8"	1 3/8"	WOOD	PAINT	WOOD	PAINT	NONE	PAINT	SOLID CORE 6 PANEL INTERIOR DOOR
19	HINGED	2'-4"	6'-8"	1 3/8"	WOOD	PAINT	WOOD	PAINT	NONE	PAINT	SOLID CORE 6 PANEL INTERIOR DOOR
20	HINGED	4'-0"	6'-8"	1 3/4"	NEW THERMATRU FIBERGLASS ENTRY DOOR W/ SIDE-LITE	PAINT	WOOD	PAINT	NONE	PAINT	IN EXISTING OPENING

### WINDOW SCHEDULE


KEY	TYPE	QTY	ROUGH OPENING	INT. SASH/FRAME	EXT. SASH/FRAME	REMARKS
A	DBL. HUNG	1	6'-3" x 4'-11 1/2"	WOOD	WOOD	SCREEN
B	AWNING	1	3'-1 1/2" x 3'-6 1/2"	WOOD	WOOD	SCREEN
C	DBL. HUNG	10	3'-1 1/2" x 4'-11 1/2"	WOOD	WOOD	SCREEN
D	AWNING	1	3'-1 1/2" x 3'-6 1/2"	WOOD	WOOD	SCREEN
E	DBL. HUNG	3	2'-10" x 5'-3 1/2"	WOOD	WOOD	SCREEN
F	NEW CUSTOM WINDOW	IN EXISTING OPENING	TO BE DETERMINED BY OWNERS			NEW WINDOWS IN EXISTING OPENINGS

### ROOM FINISH SCHEDULE

RM #	SPACE	FLOOR	BASEMENT	CEILING	REMARKS
100	FRONT PORCH	WOOD TO MATCH HOUSE			
101	ENTRY	TILE			
102	SITTING AREA	COMPOSITE DECKING			
103	KITCHEN	CARPET			
104	LIVING AREA	UNFINISHED			
105	BACK ENTRY	WOOD PAINTED TO MATCH			
106	BACK DECK	1/2" GYPSUM BOARD			
107	DECK	UNFINISHED			
108	BASEMENT STAIR	1/2" GYPSUM BOARD			
	STAIR A	1/2" BEAD BOARD PANELING			
	STAIR B	UNFINISHED			
200	LANDING	UNFINISHED BOARD TREKIDS, NO RISERS			
201	BEDROOM 1	STAINED WOOD TREKIDS & PAINTED RISERS			
202	BATH 1				
203	CLOSET				
204	BATH 2				
205	HALLWAY				
206	STORAGE				
207	BEDROOM 2				
208	BEDROOM 3				

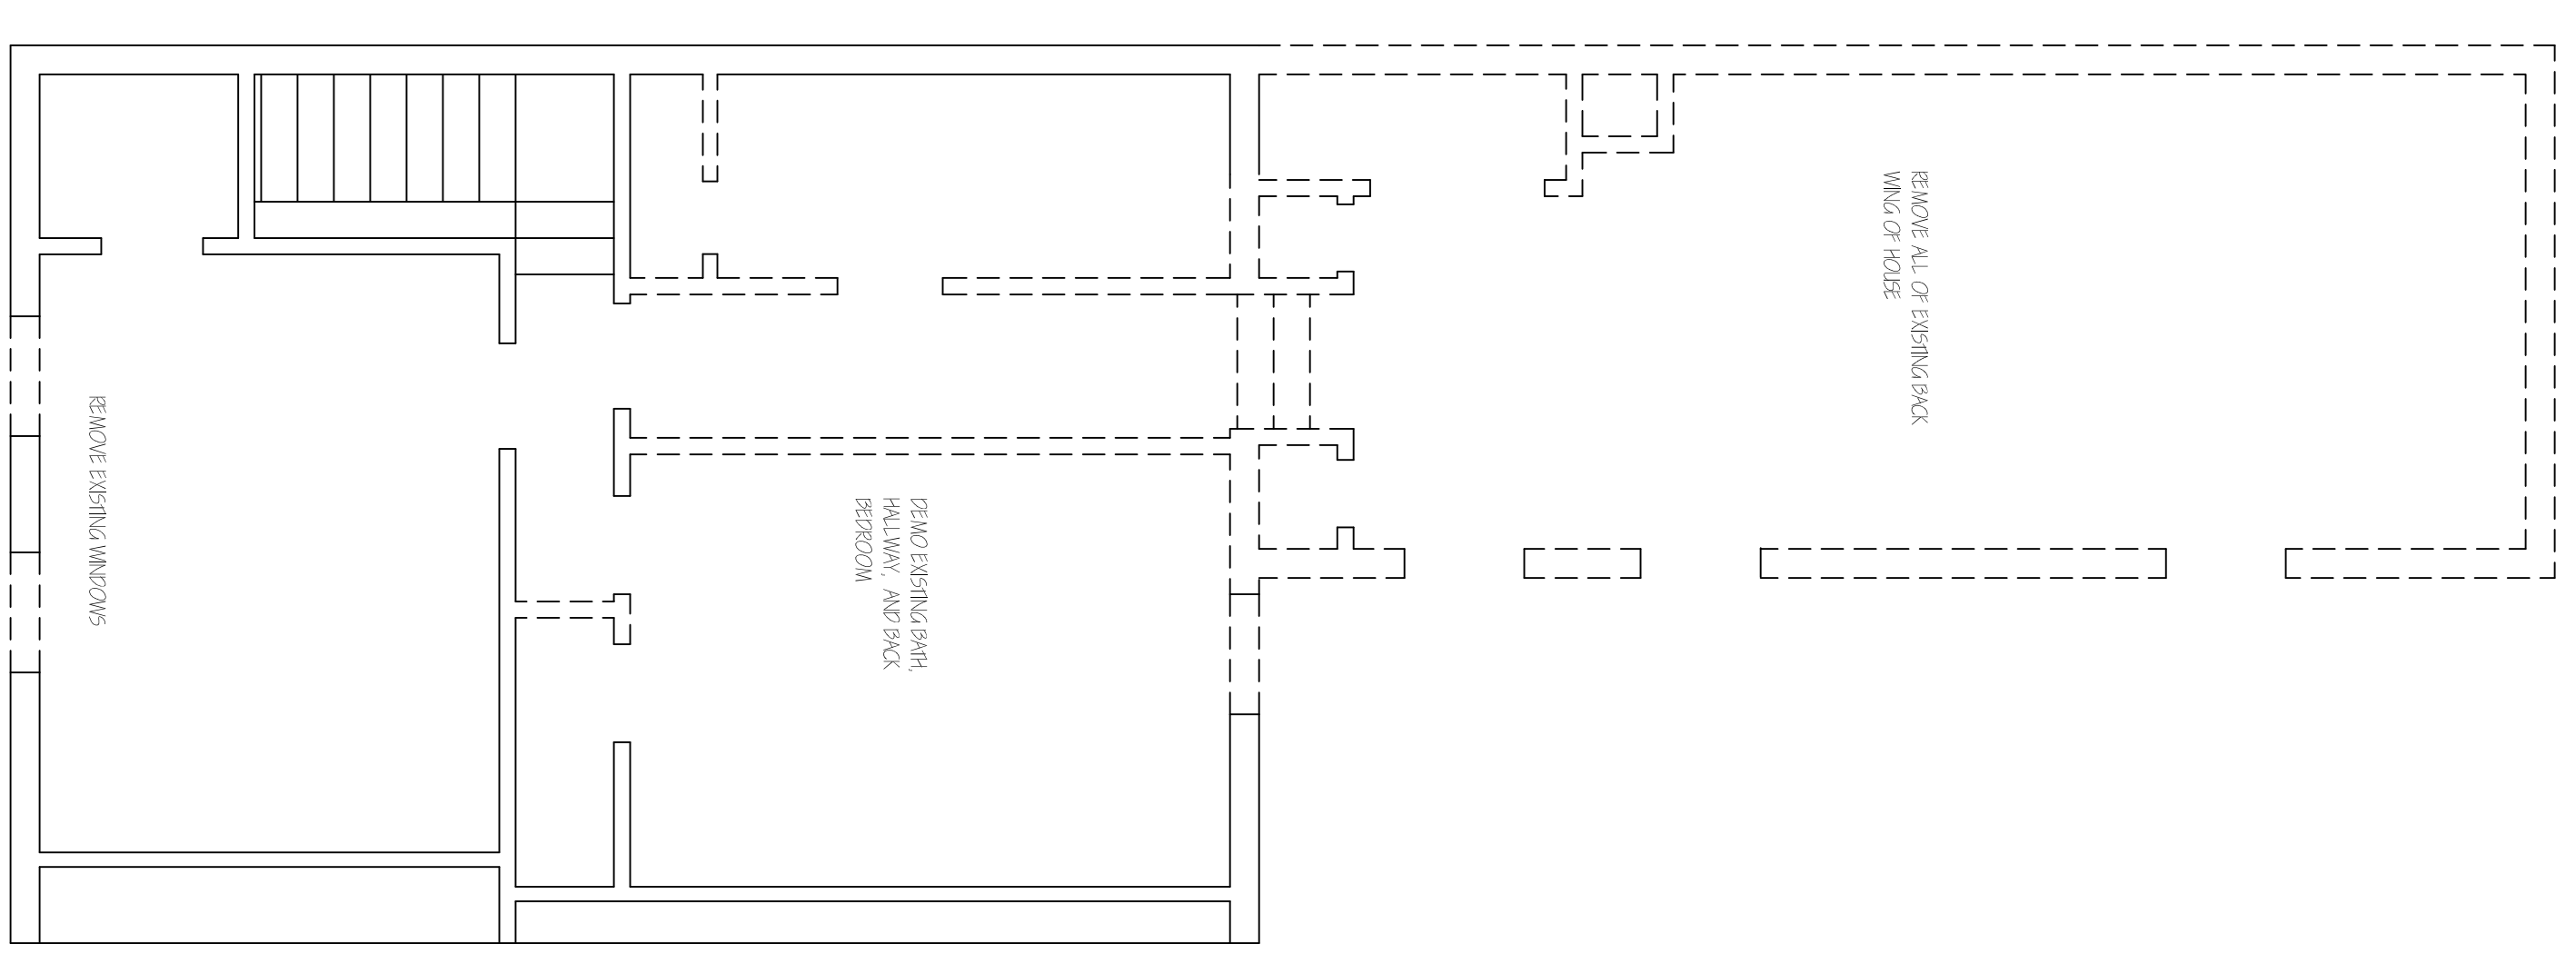

2ND FLOOR DEVOLUTION PLAN  
 SCALE: 1/8" = 1'-0"

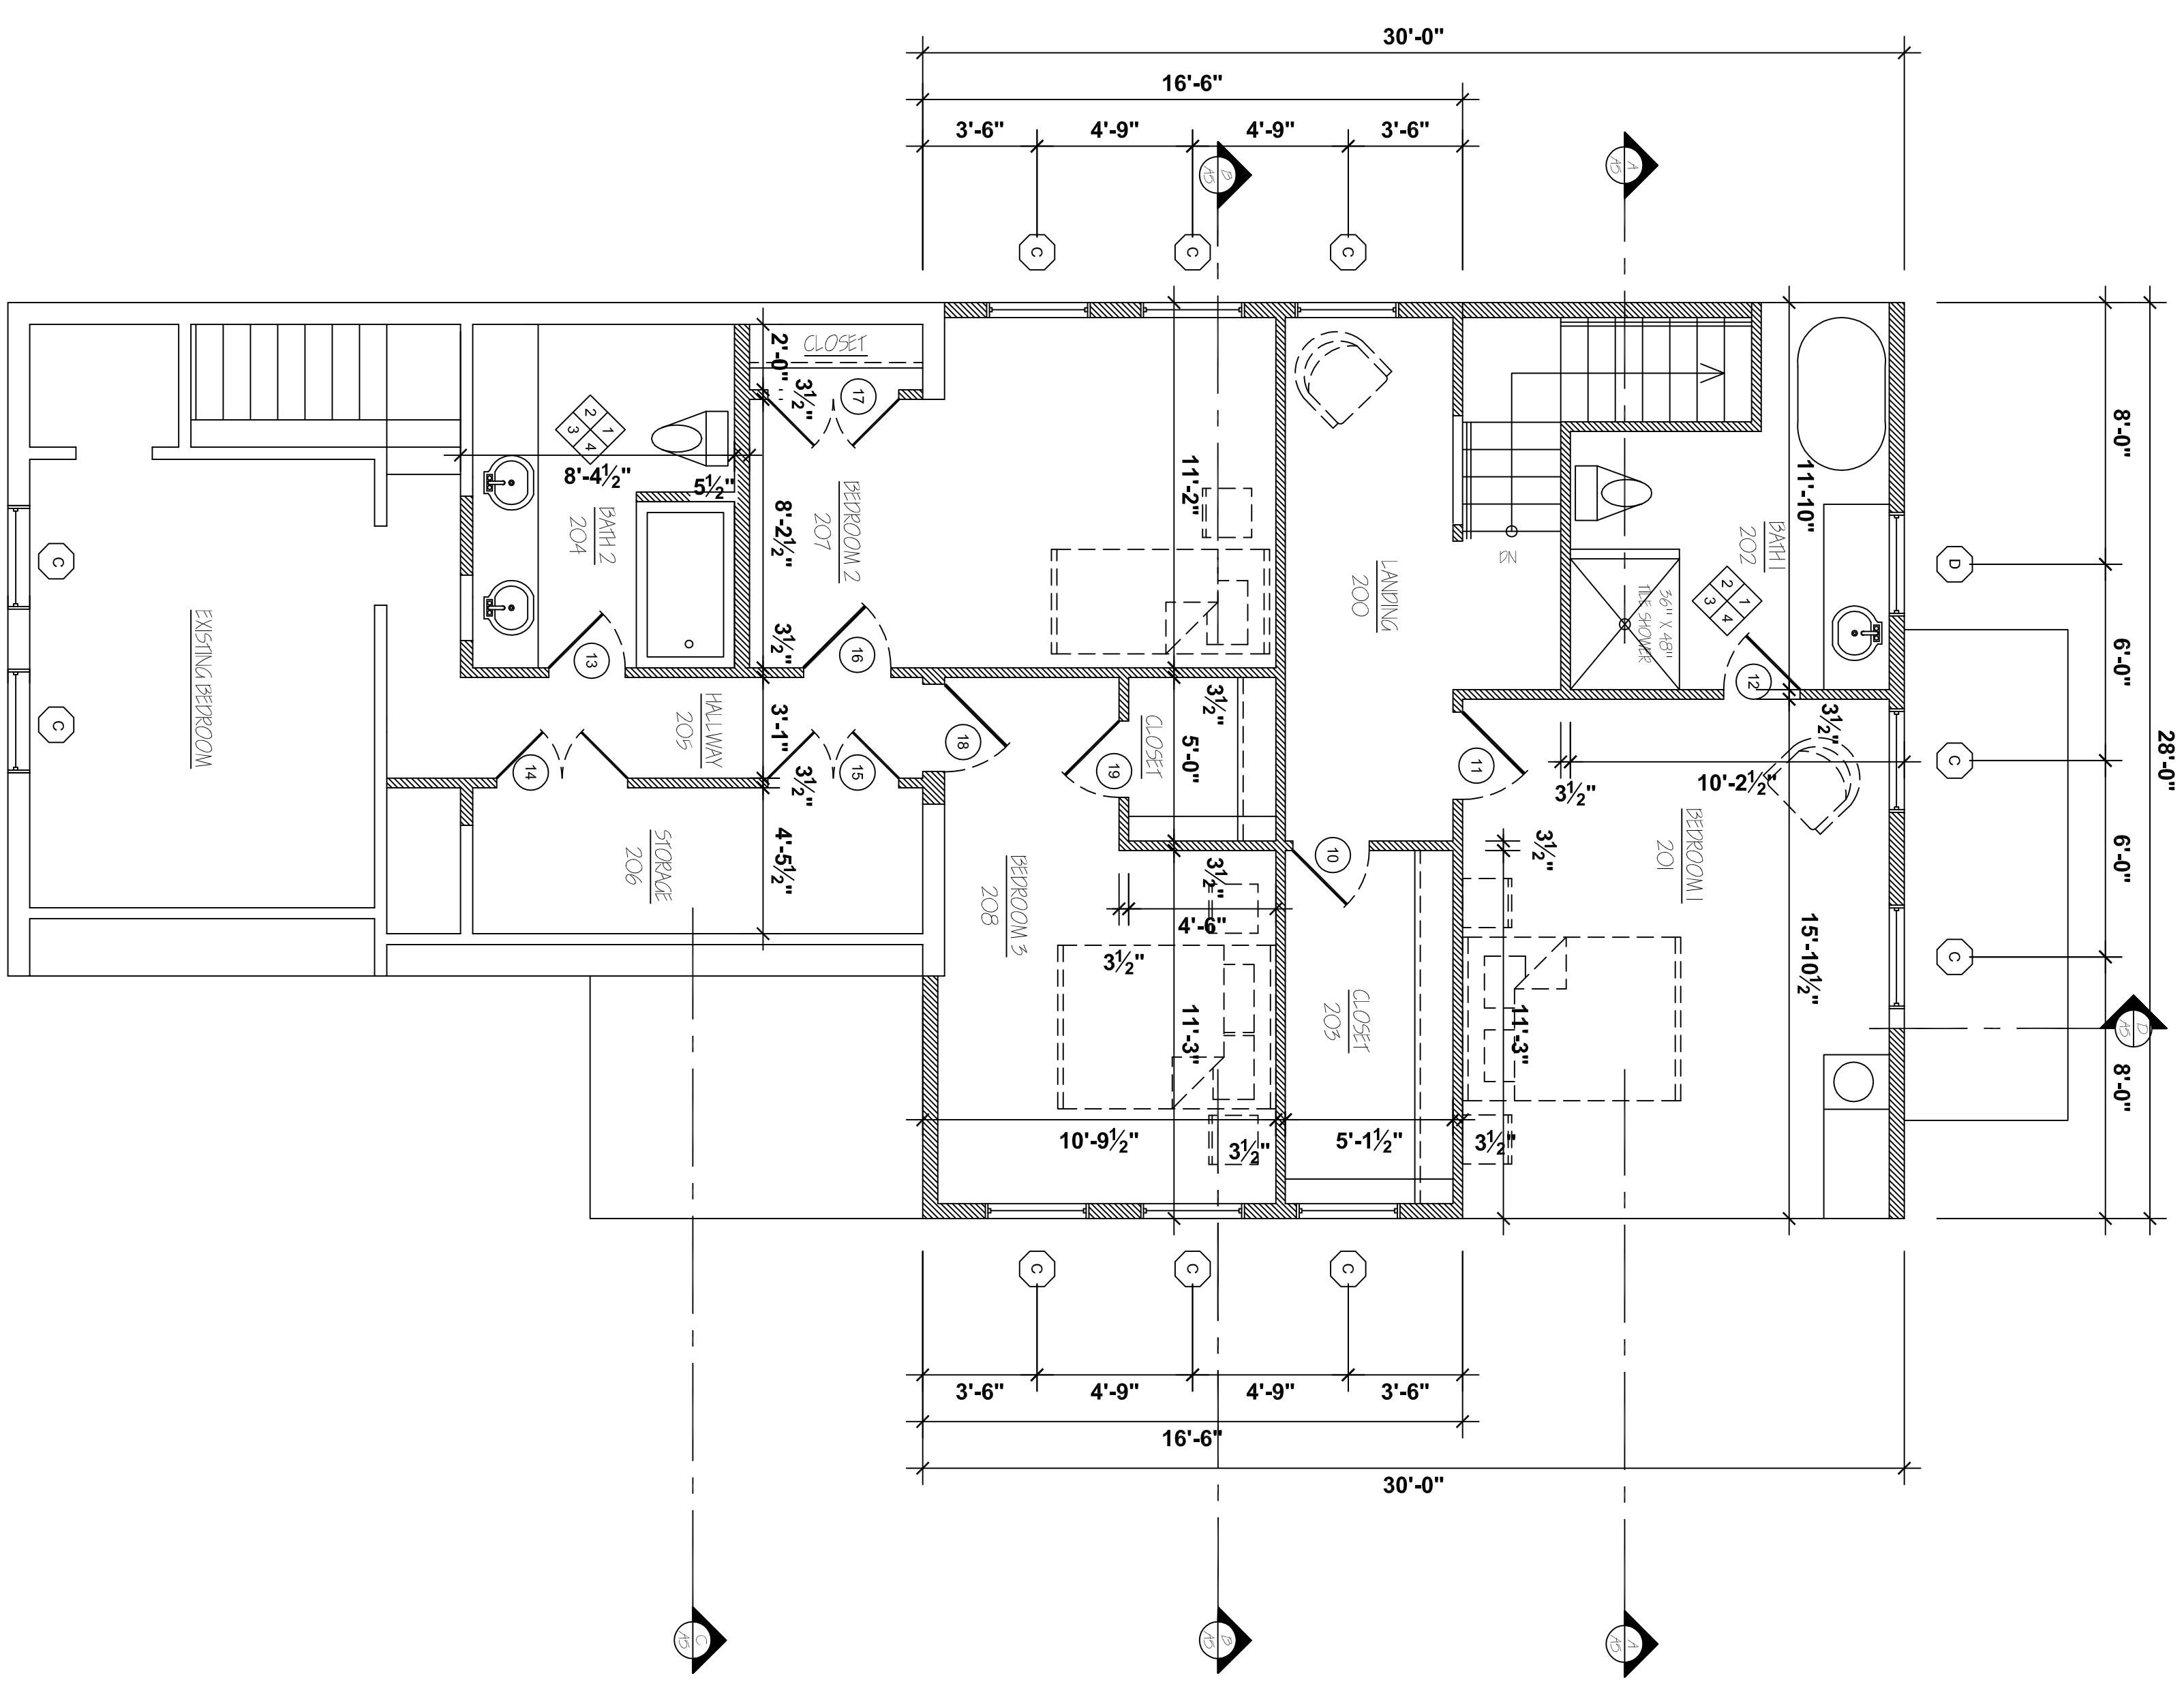

2ND FLOOR PLAN  
 SCALE: 1/8" = 1'-0"