


**CAVANAUGH RESIDENCE ADDITION**  
 39 MUNJOY STREET PORTLAND, MAINE

Revisions:


Date: JAN 3, 2017  
 Drawn By: DGR  
 Scale: as shown  
 File: ----

Drawing Title:  
**FRAMING PLANS**  
 Drawing Number:


**AG**

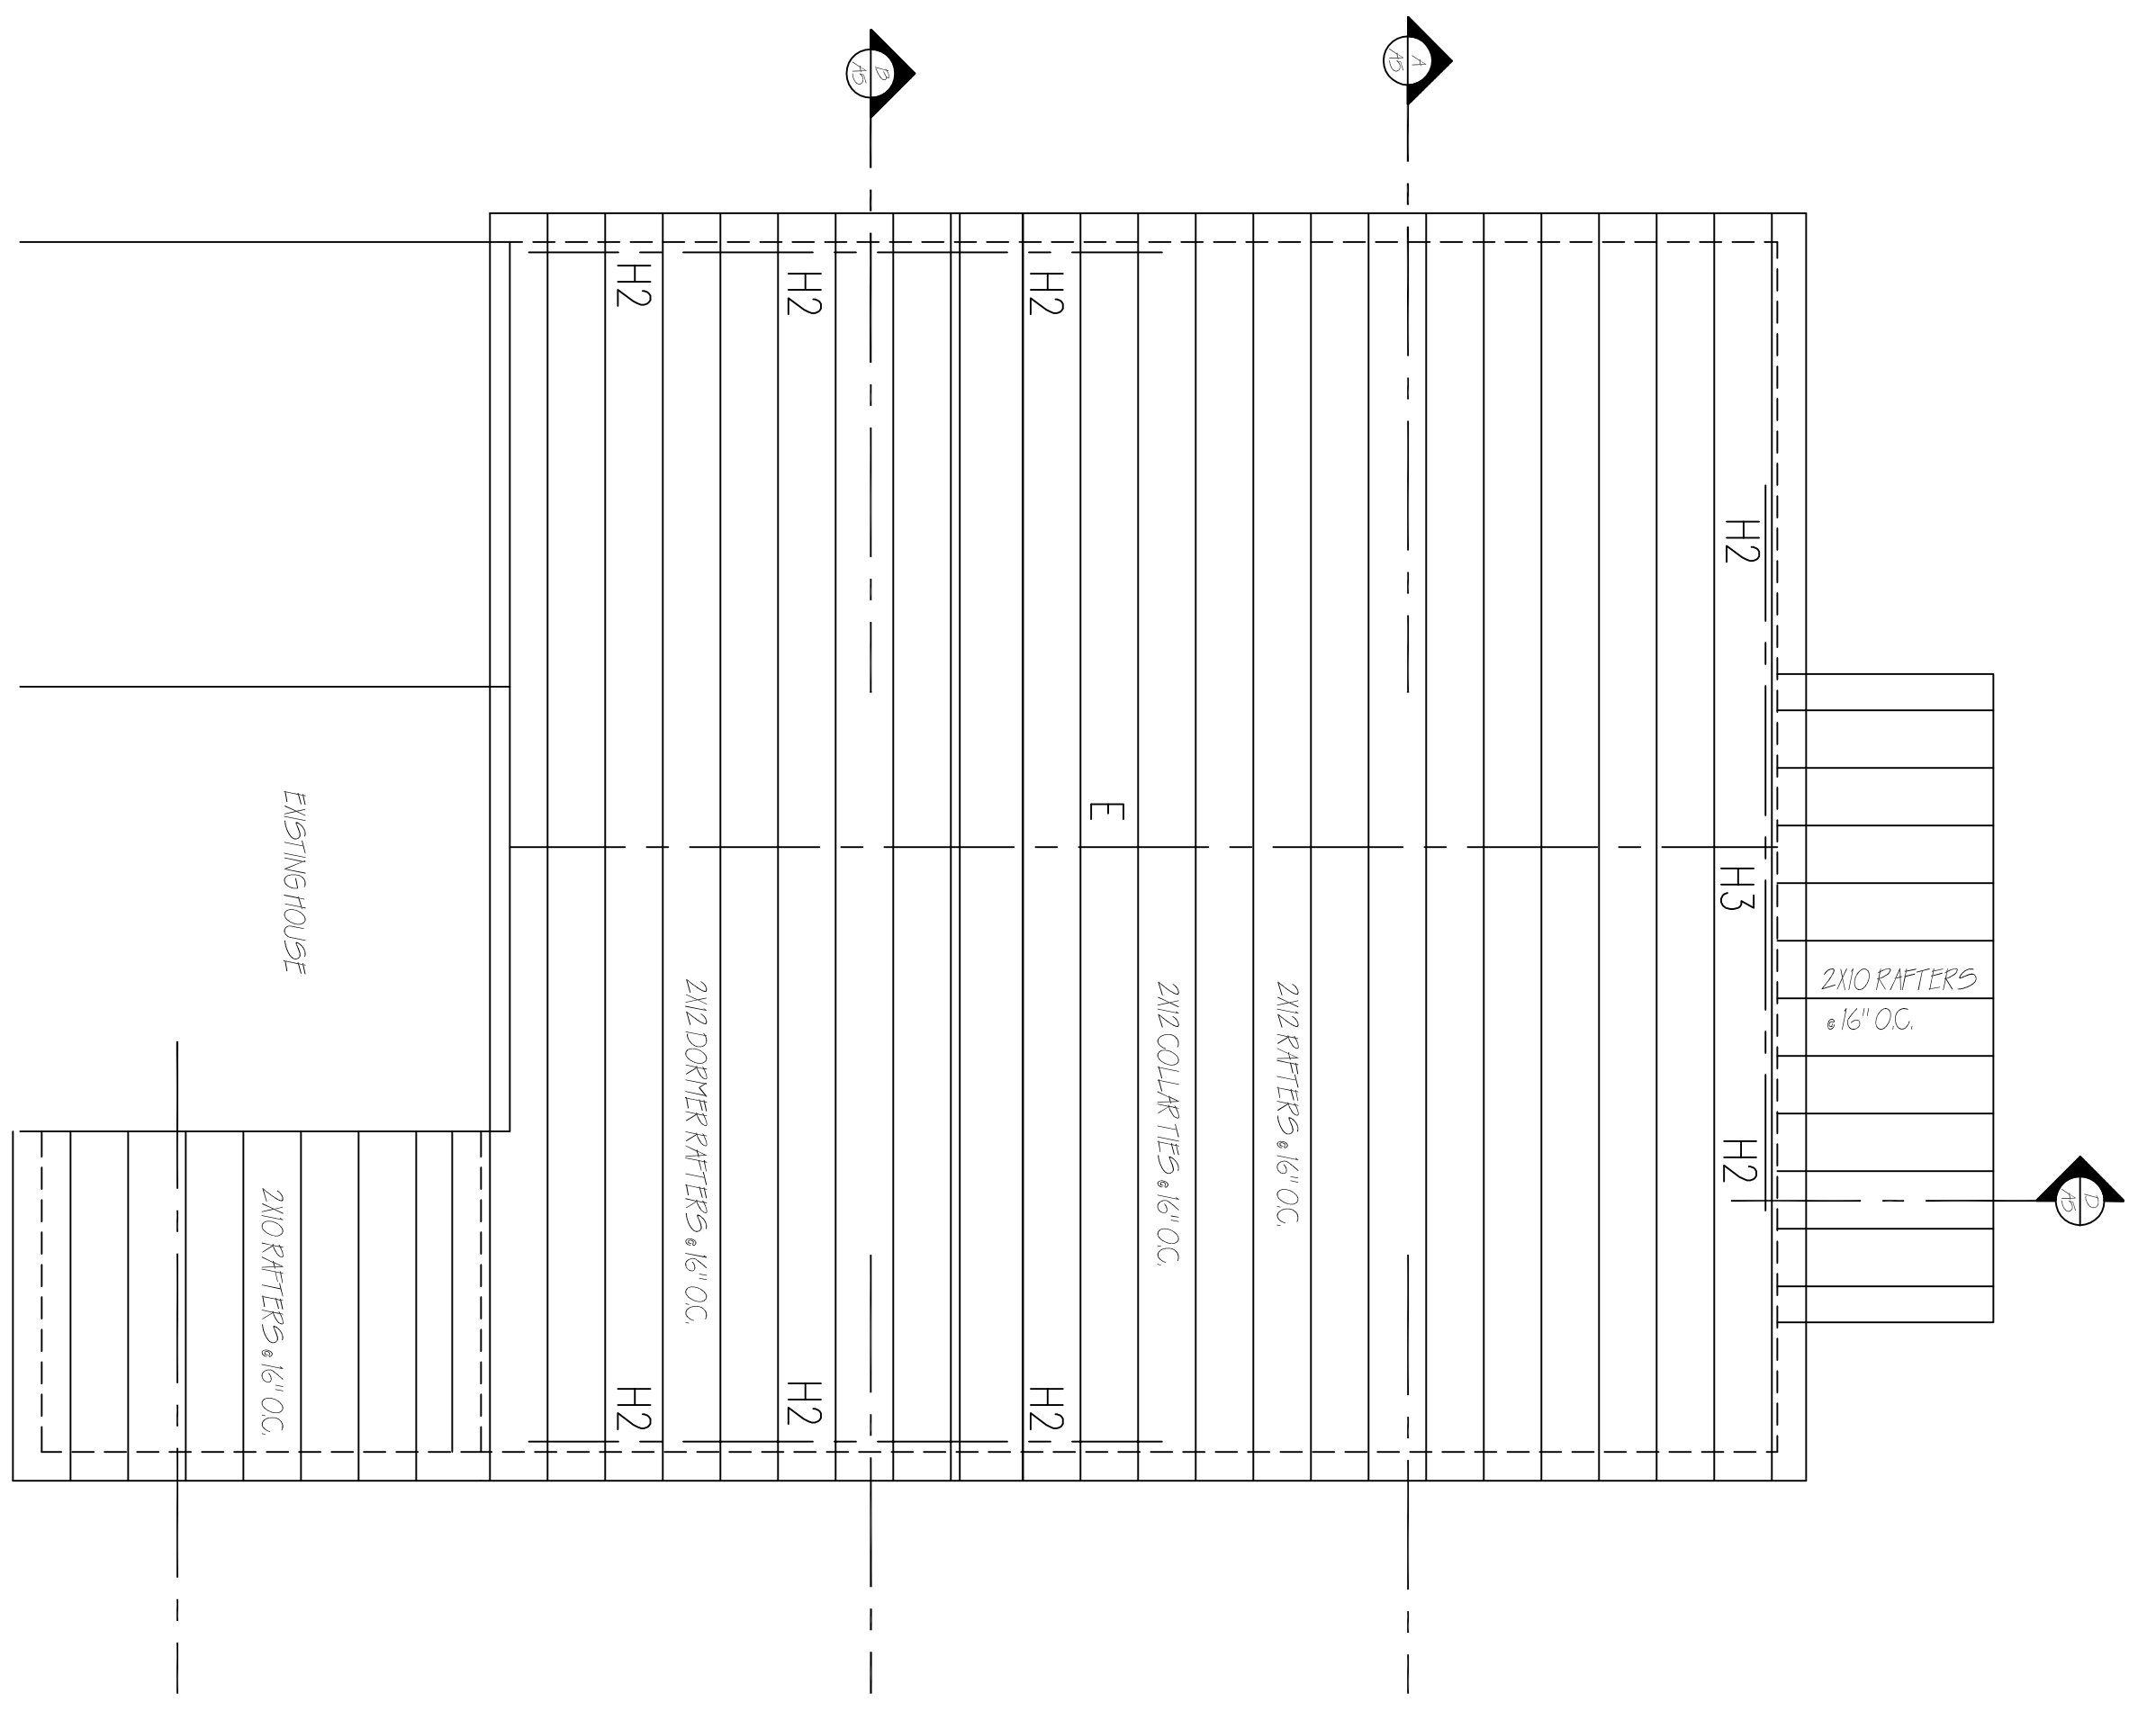

ROOF FRAMING PLAN  
 SCALE: 1/4" = 1'-0"

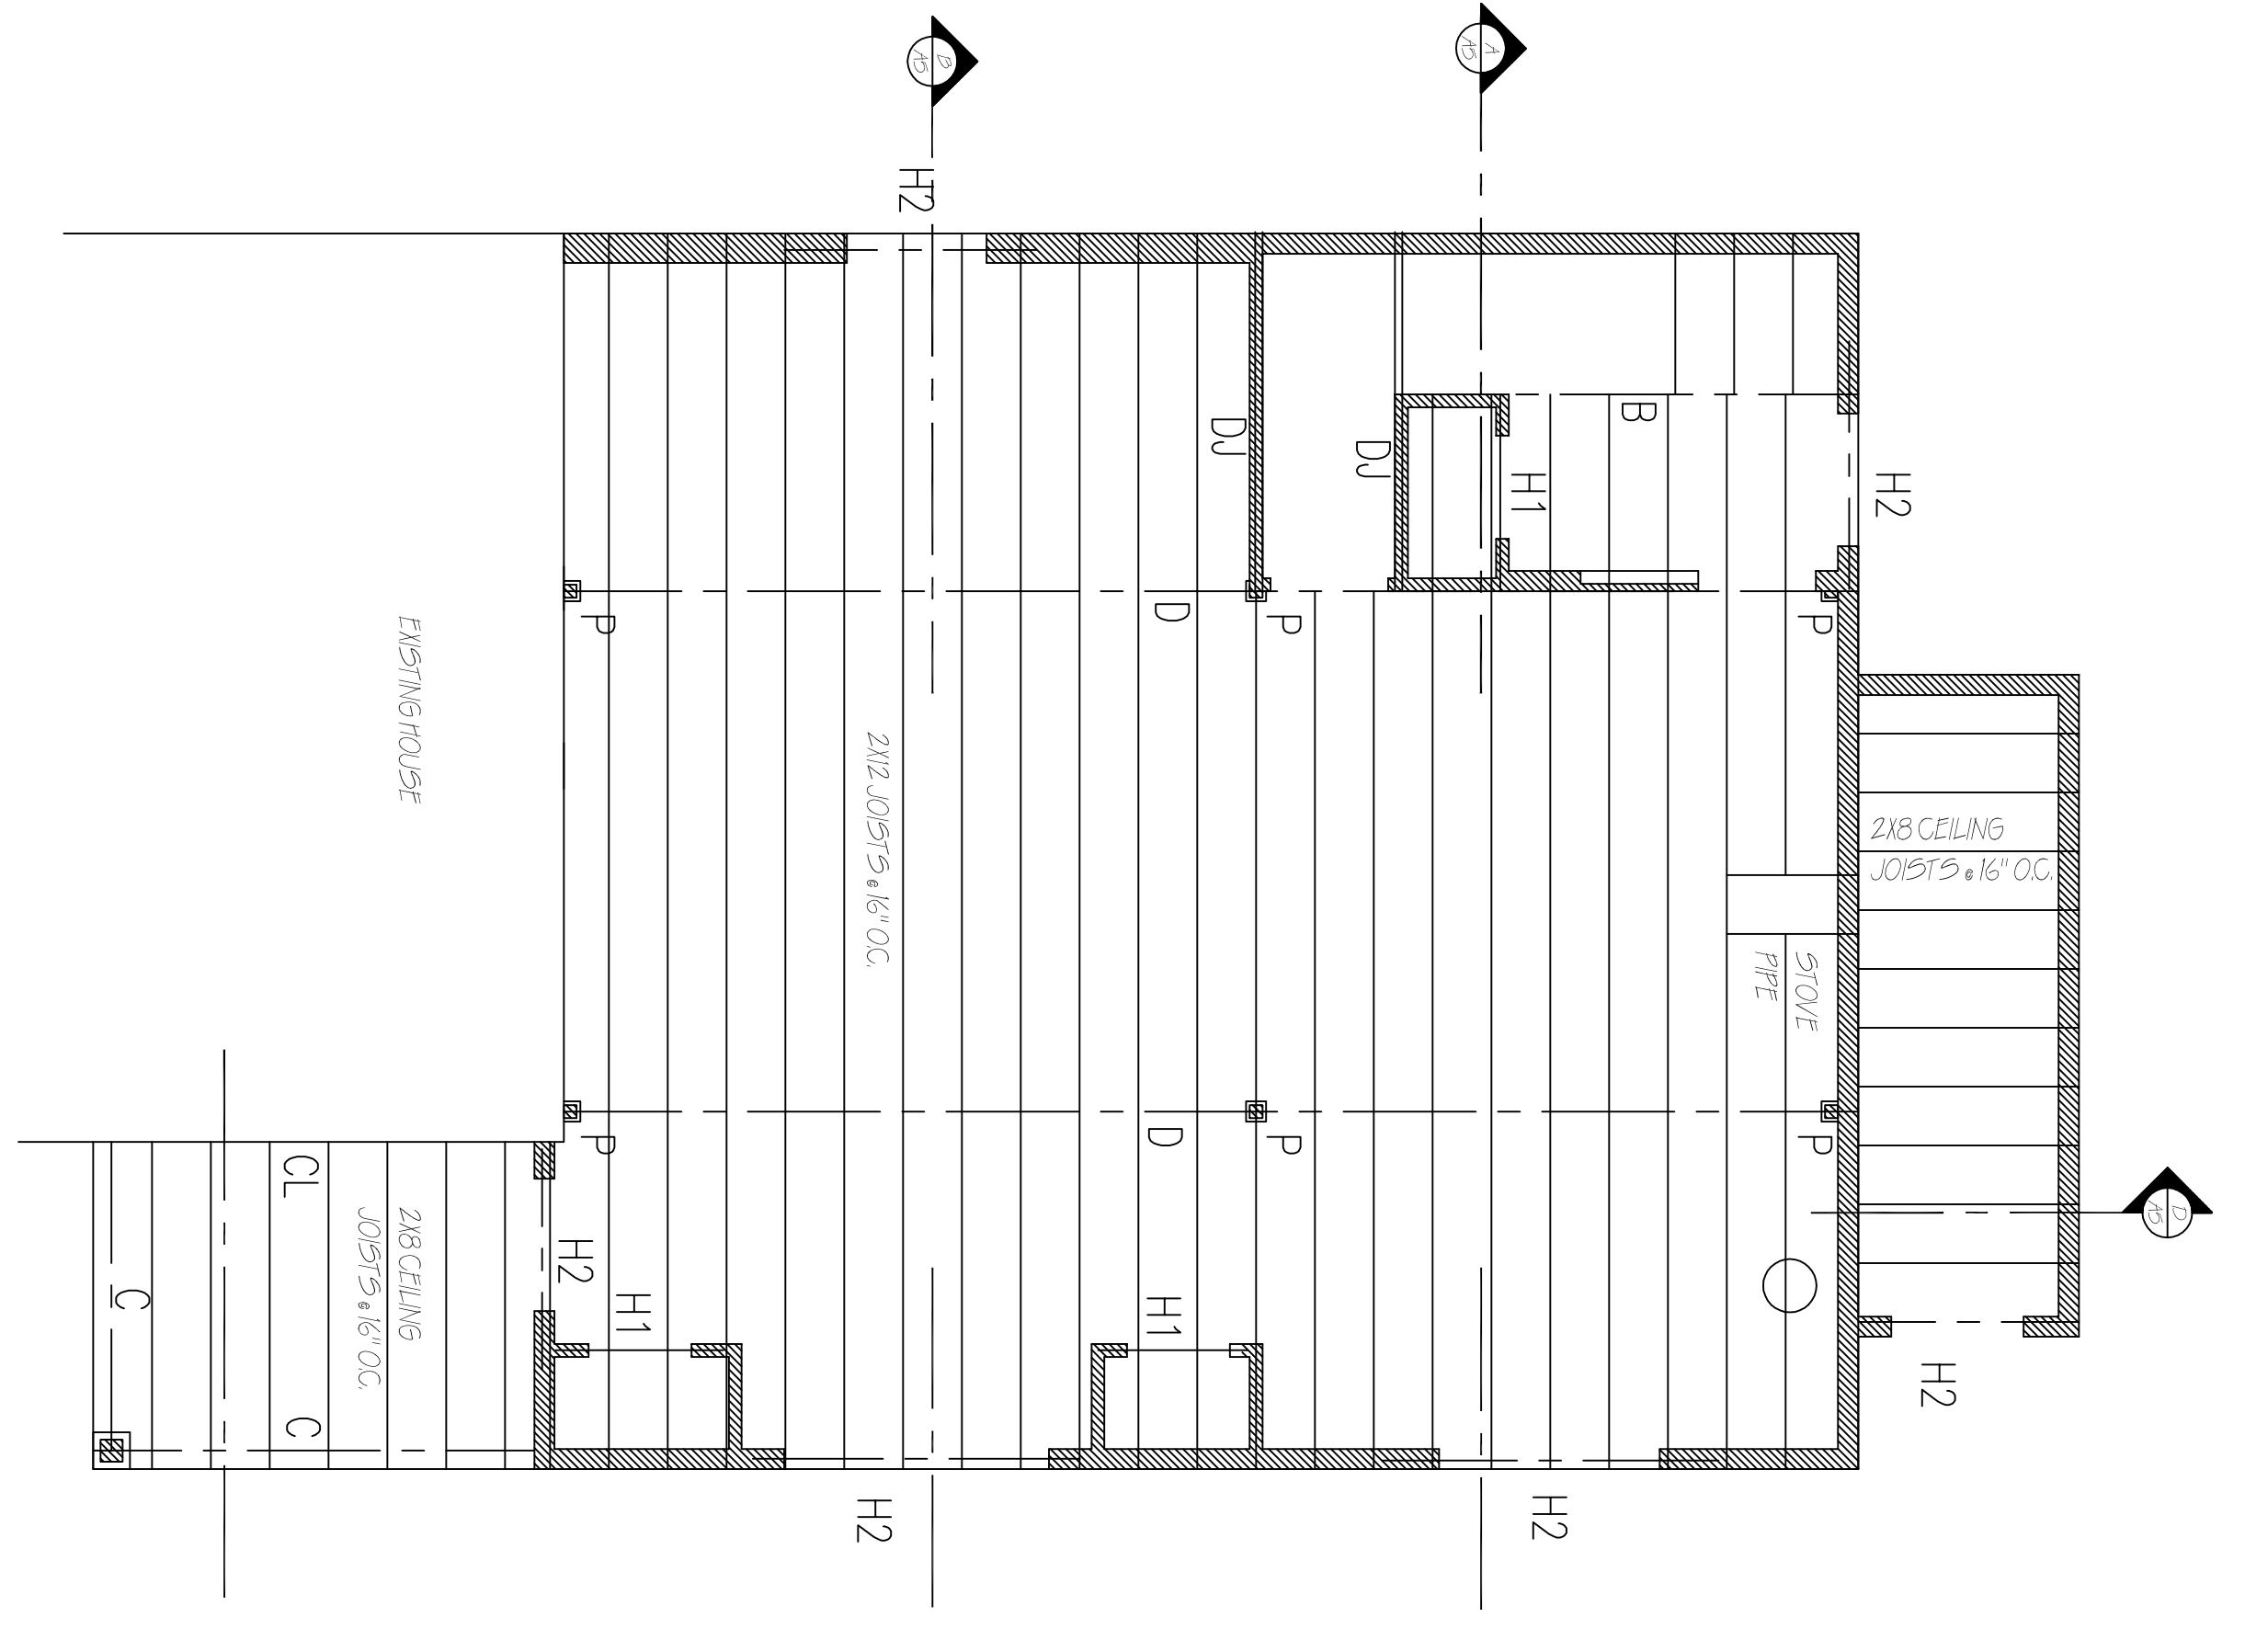

2ND FLOOR FRAMING PLAN  
 SCALE: 1/4" = 1'-0"

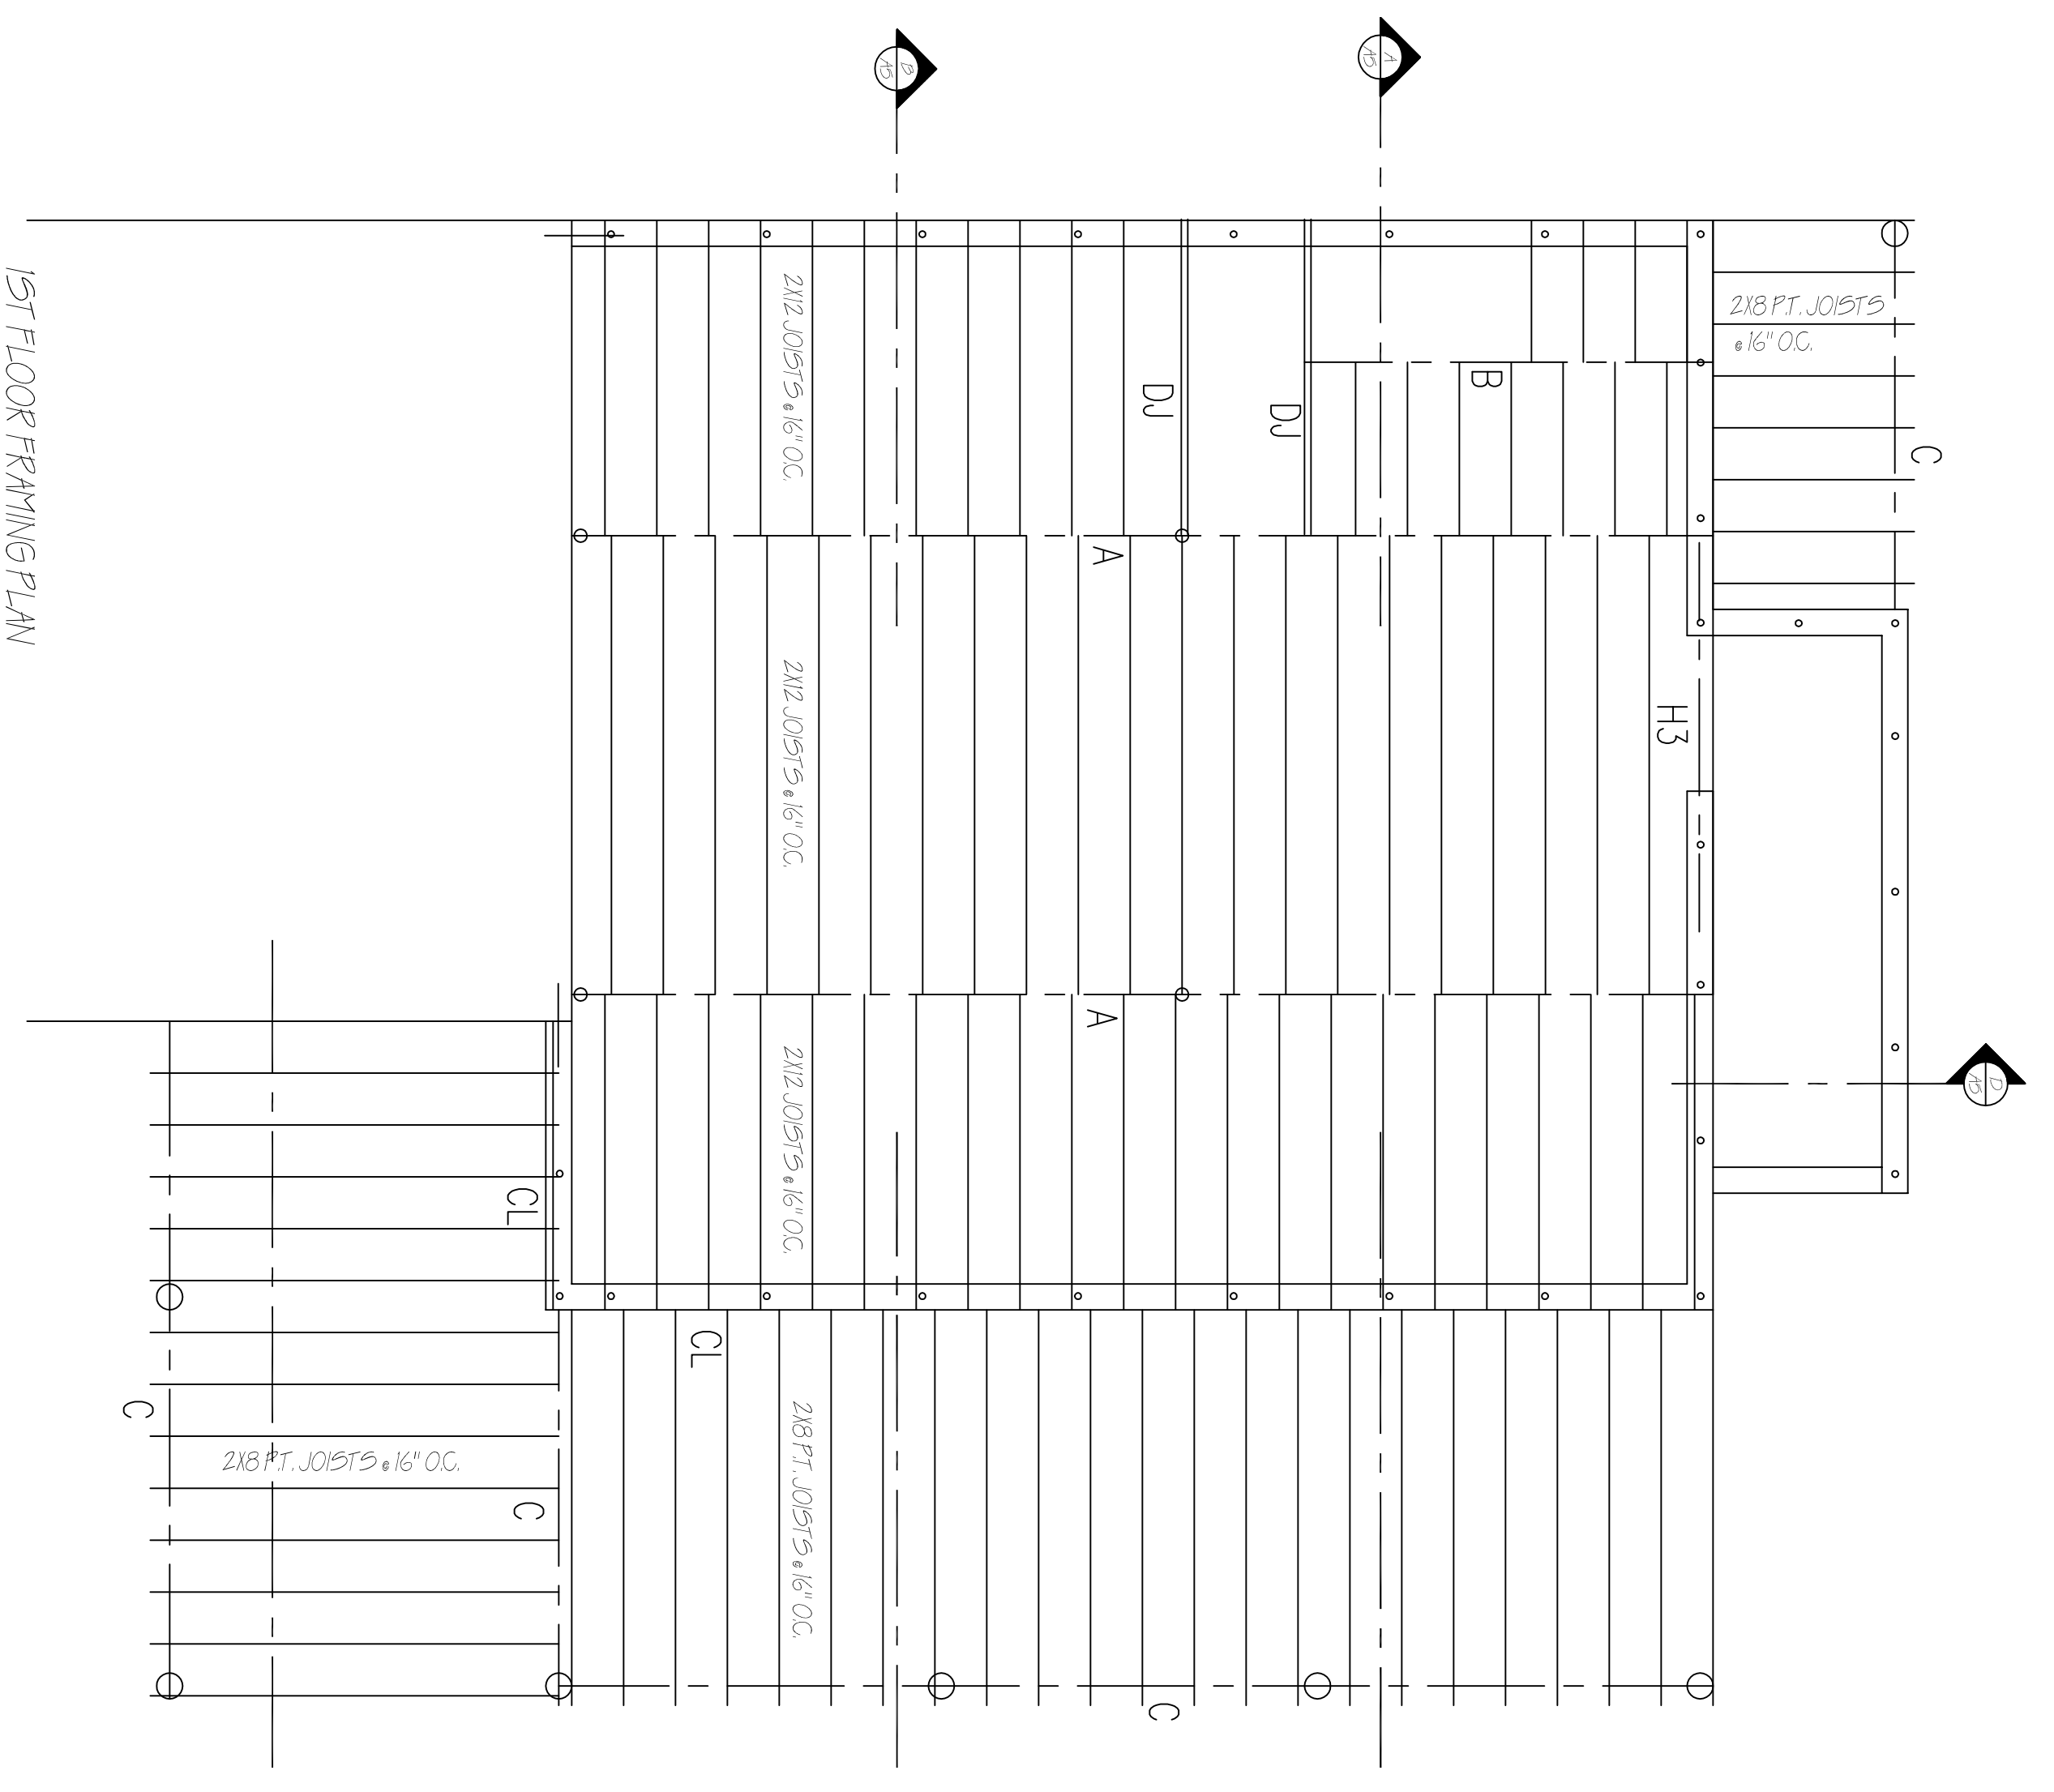

1ST FLOOR FRAMING PLAN  
 SCALE: 1/4" = 1'-0"

- FRAMING LEGEND**
- DW DECKING WALL
  - P (3) 2X POST W/REFD/W/1X TRN
  - DJ DOUBLE JOIST (OR RAFTER)
  - TJ TRIPLE JOIST (OR RAFTER)
  - H1 (2) 2X6 HEADER
  - H2 (3) 2X6 HEADER
  - H3 (1) 2X12 HEADER
  - A (2) 2 1/2" x 1 1/2" VERSA-LAM 20 3000 SFR FLUSH RATED
  - B (1) 1" x 1 1/2" VERSA-LAM 20 1500 SFR FLUSH RATED
  - C (3) 2X10 FT
  - D (4) 2 1/2" x 9 1/2" VERSA-LAM 20 3000 SFR UNDER FRAMED
  - F (2) 1" x 1 1/2" VERSA-LAM 20 3000 SFR KIDSC BRN
  - CL (1) 2X CLEFT NALD TOWALL
  - RD KIDSC BOARD