


**PRELIMINARY
NOT FOR CONSTRUCTION**

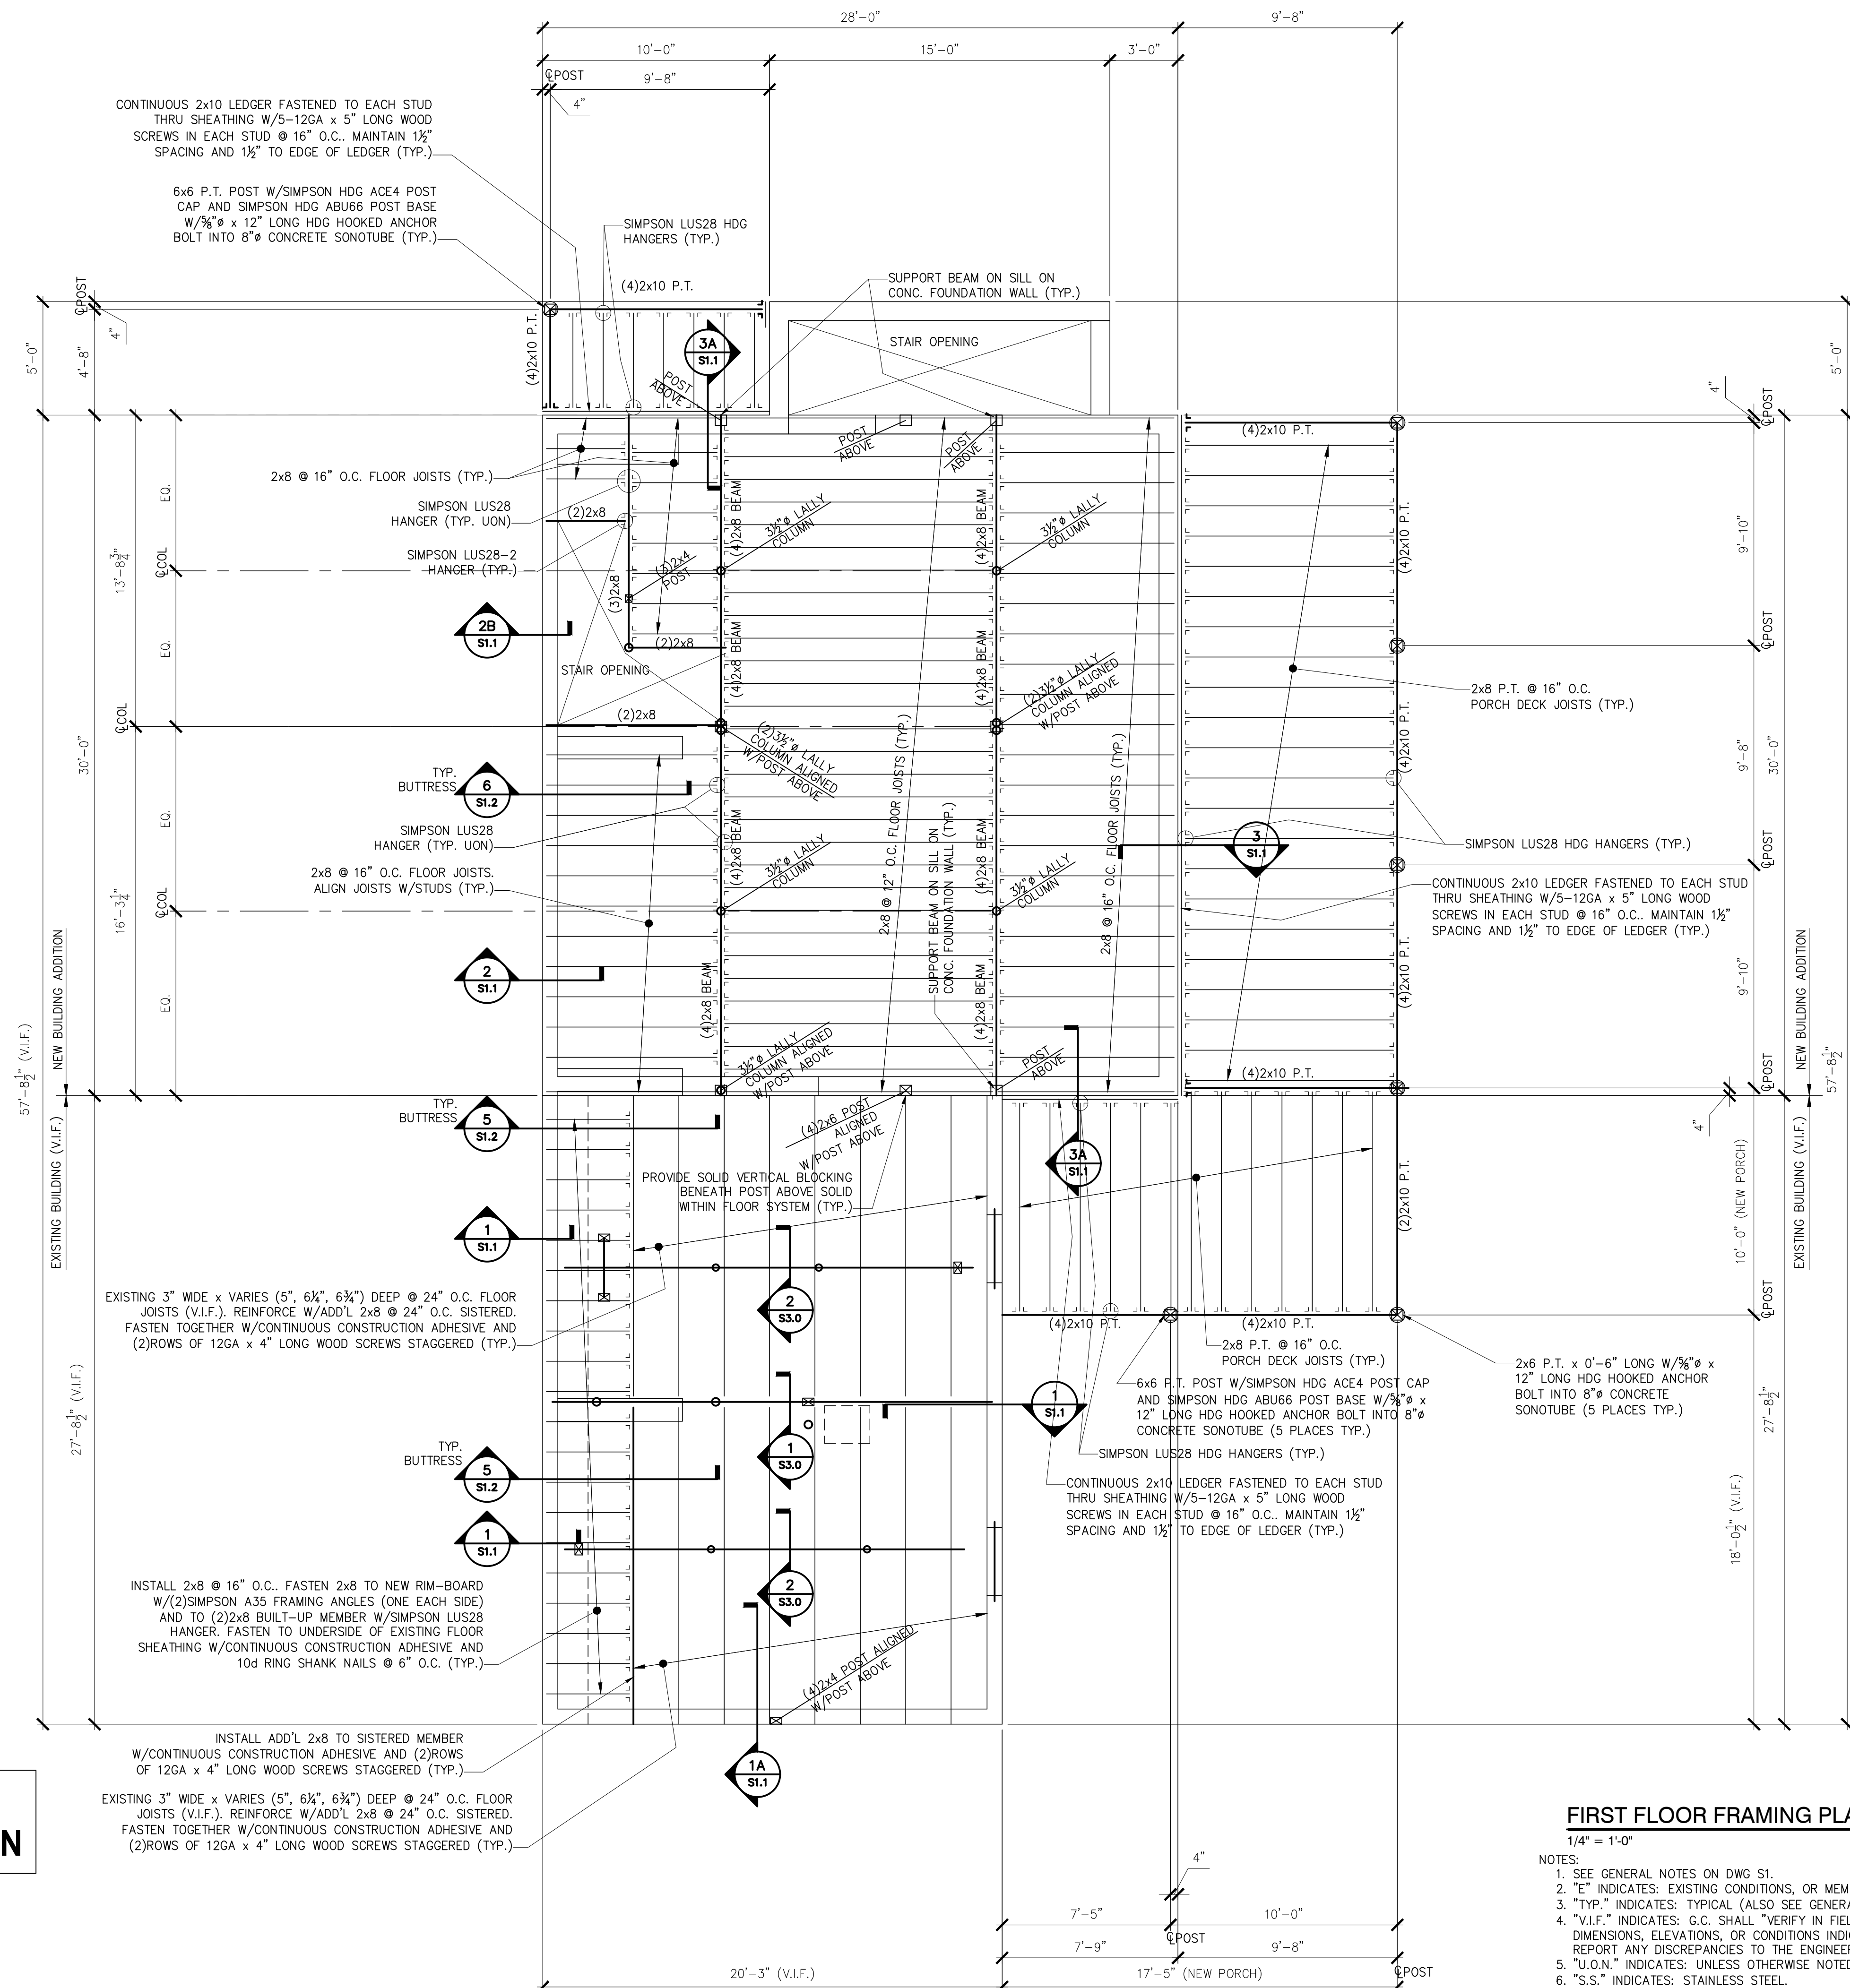


FIRST FLOOR FRAMING PLAN

- 1/4" = 1'-0"
- NOTES:
- SEE GENERAL NOTES ON DWG S1.
 - "E" INDICATES: EXISTING CONDITIONS, OR MEMBERS.
 - "TYP." INDICATES: TYPICAL (ALSO SEE GENERAL NOTE #5).
 - "V.I.F." INDICATES: G.C. SHALL "VERIFY IN FIELD" EXISTING DIMENSIONS, ELEVATIONS, OR CONDITIONS INDICATED AND REPORT ANY DISCREPANCIES TO THE ENGINEER.
 - "U.O.N." INDICATES: UNLESS OTHERWISE NOTED.
 - "S.S." INDICATES: STAINLESS STEEL.

THESE DRAWINGS HAVE BEEN DEVELOPED BY LAL STRUCTURAL ENGINEERING SERVICES, INC. FOR THE TITLE SET ONLY. THE DRAWINGS ARE THE SOLE PROPERTY OF LAL ENGINEERING SERVICES, INC. AND THEY SHALL NOT BE USED, LENT, COPIED OR ALTERED WITHOUT THE WRITTEN CONSENT OF LAL STRUCTURAL ENGINEERING SERVICES, INC.

**L & L STRUCTURAL
ENGINEERING SERVICES, INC.**
SIX Q. STREET
SOUTH PORTLAND, MAINE 04106
PHONE: (207) 767-4830
FAX: (207) 799-5432
EMAIL: JLEASURE@LL-ENG.COM

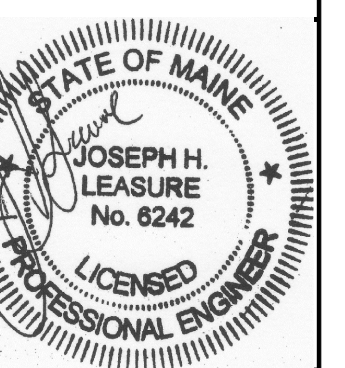

designed by	date	description	rev.
JHL	06/09/17	PRICING & PERMIT ONLY	A
drawn by			
checked by			
scale			
date			
plot date			
project #			

BUILDING LOCATED AT
39 MUNJOY STREET
PORTLAND, MAINE

S2.0

FIRST FLOOR FRAMING PLAN