



1ST FLOOR PLAN  
SCALE: 1/4" = 1'-0"

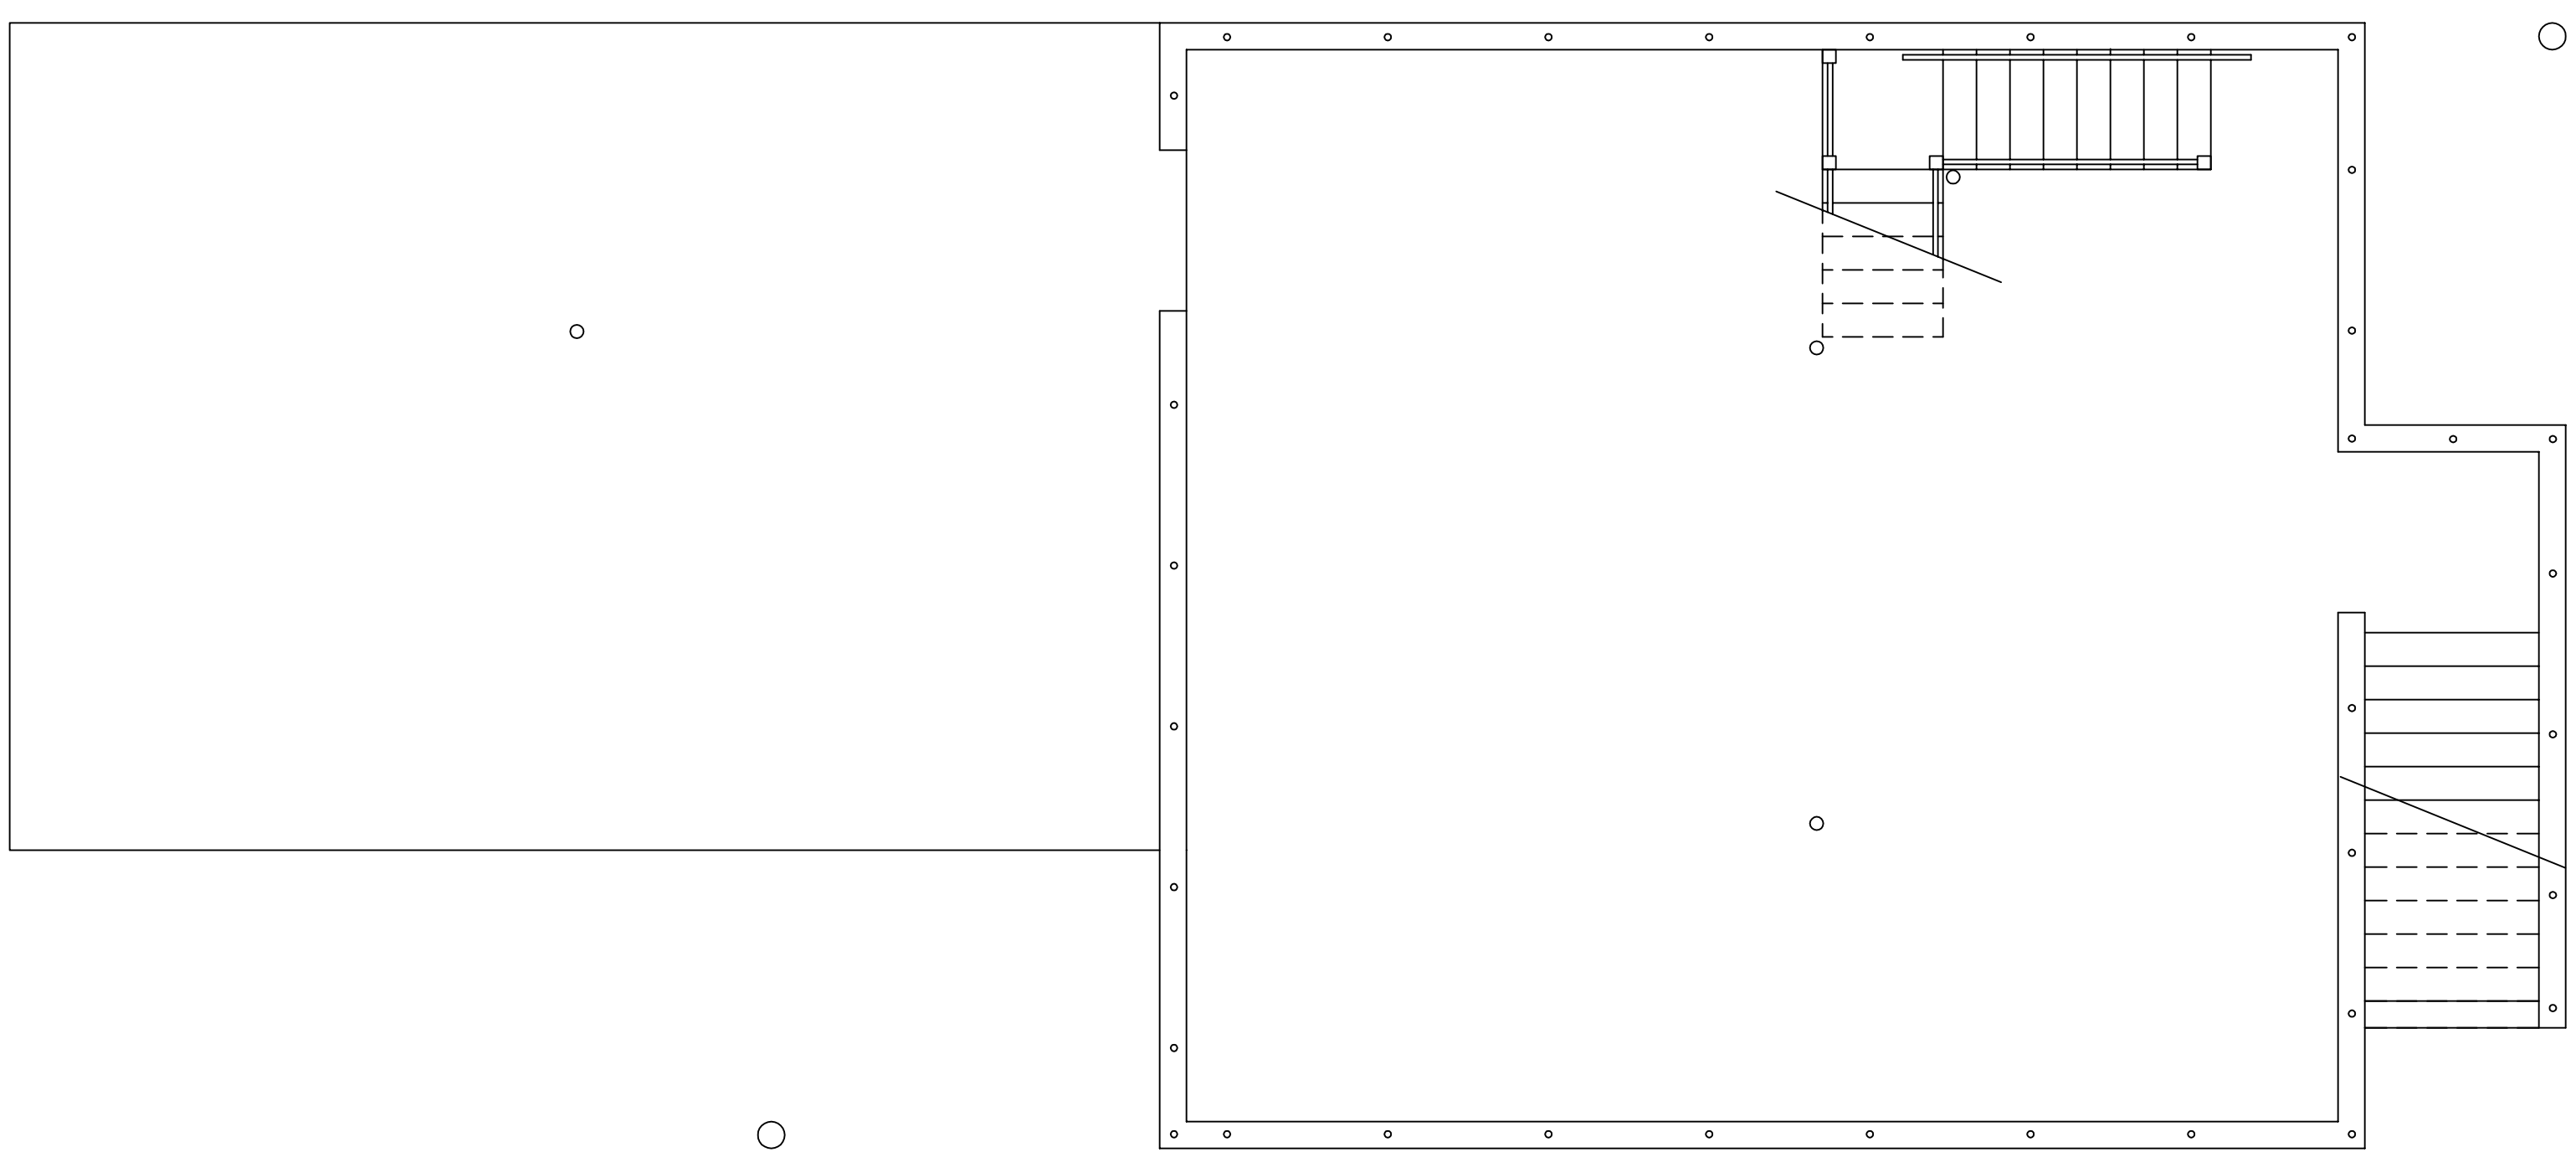

BASMENT PLAN  
SCALE: 1/4" = 1'-0"

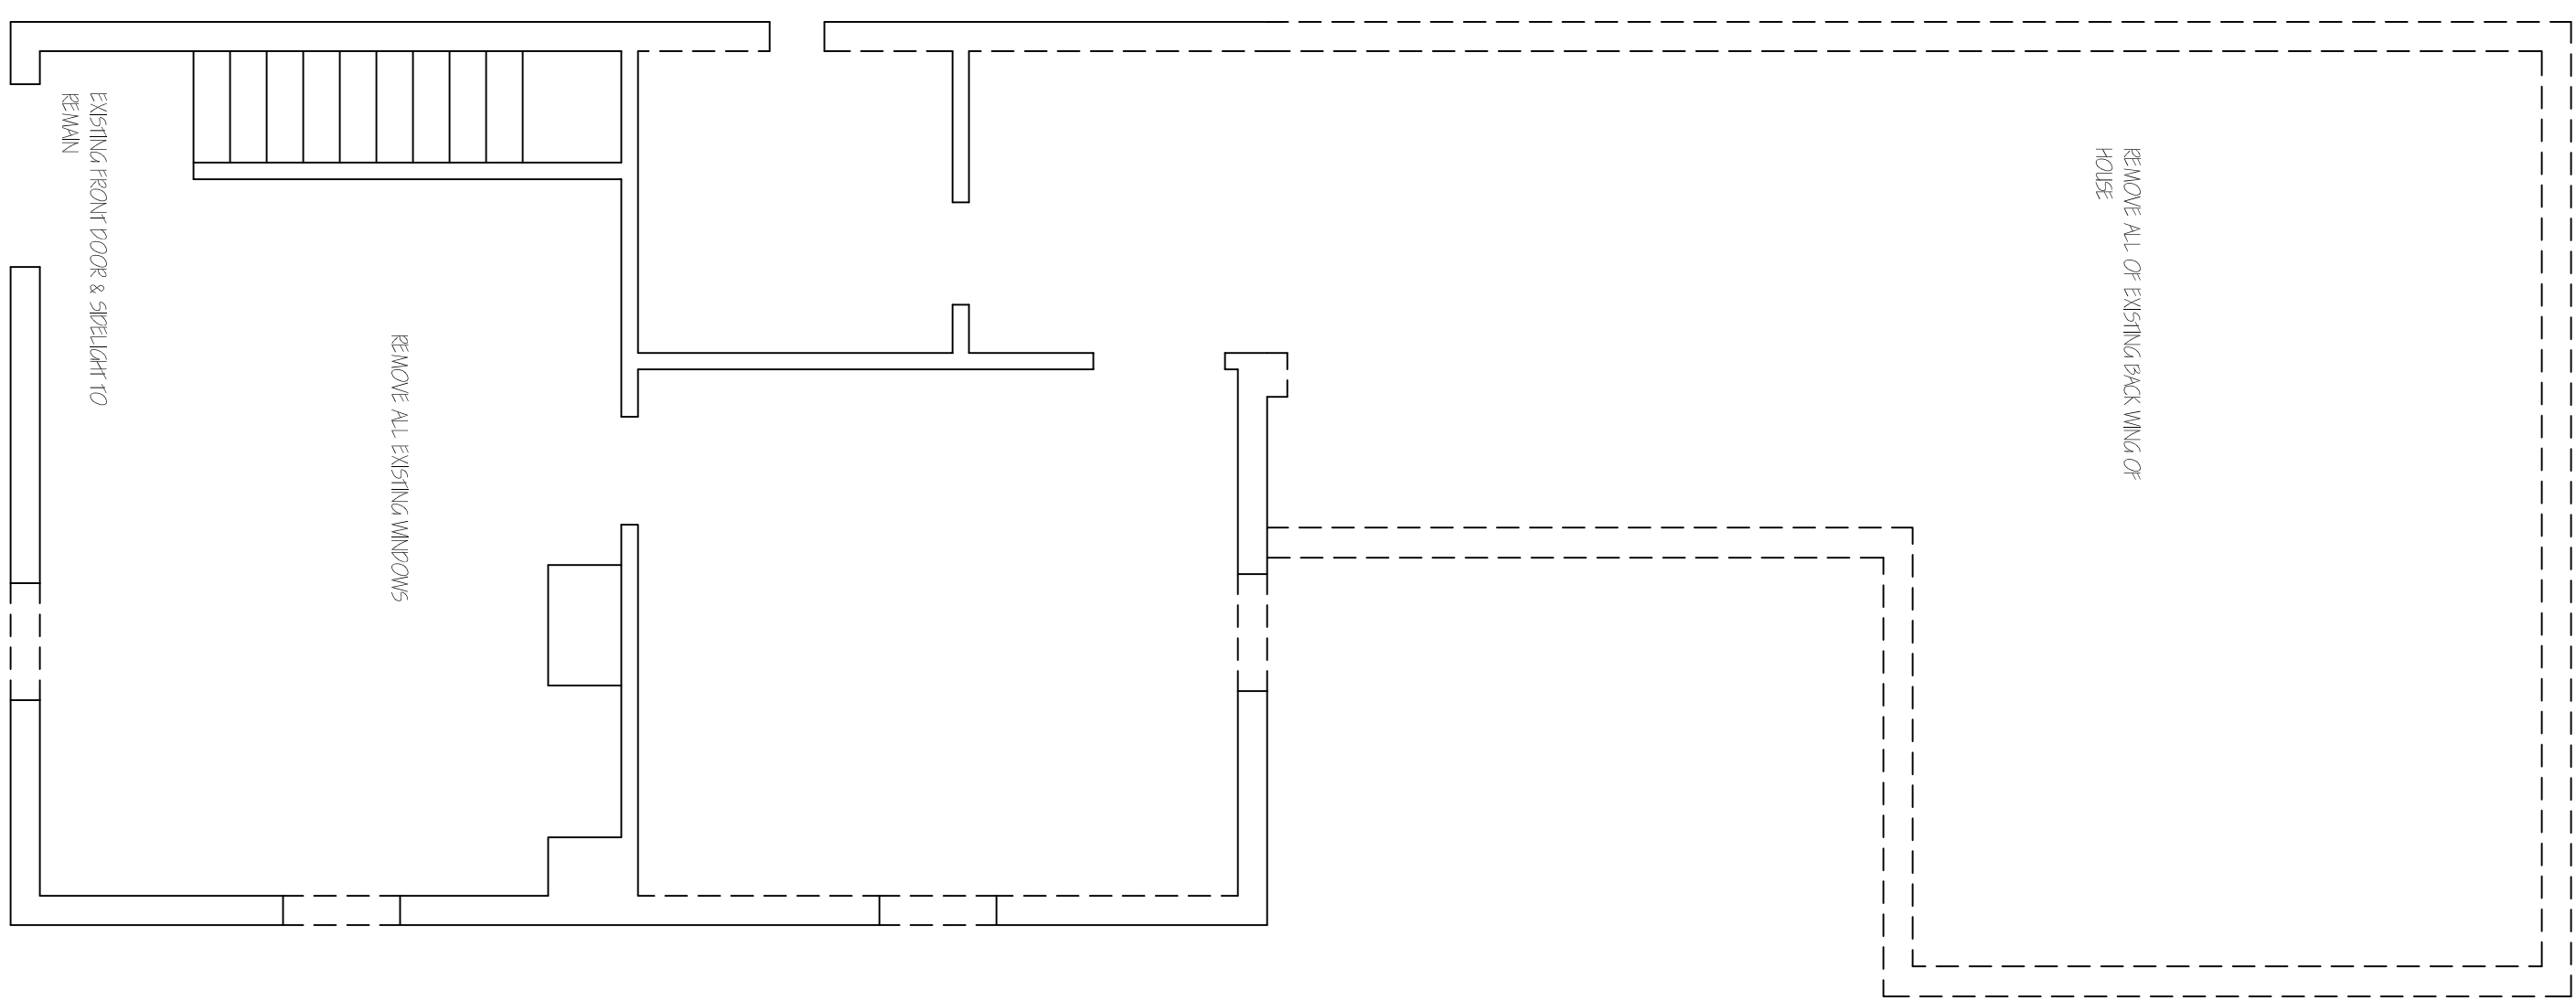

1ST FLOOR DEMOLITION PLAN  
SCALE: 1/8" = 1'-0"

**CAVANAUGH RESIDENCE ADDITION**  
 39 MUNJOY STREET PORTLAND, MAINE

Revisions:

Date: JULY 1, 2017  
 Drawn By: DGR  
 Scale: as shown  
 File: ---

Drawing Title:

1ST FLOOR PLANS

Drawing Number:

A1