




REAR ELEVATION
SCALE: 1/4" = 1'-0"

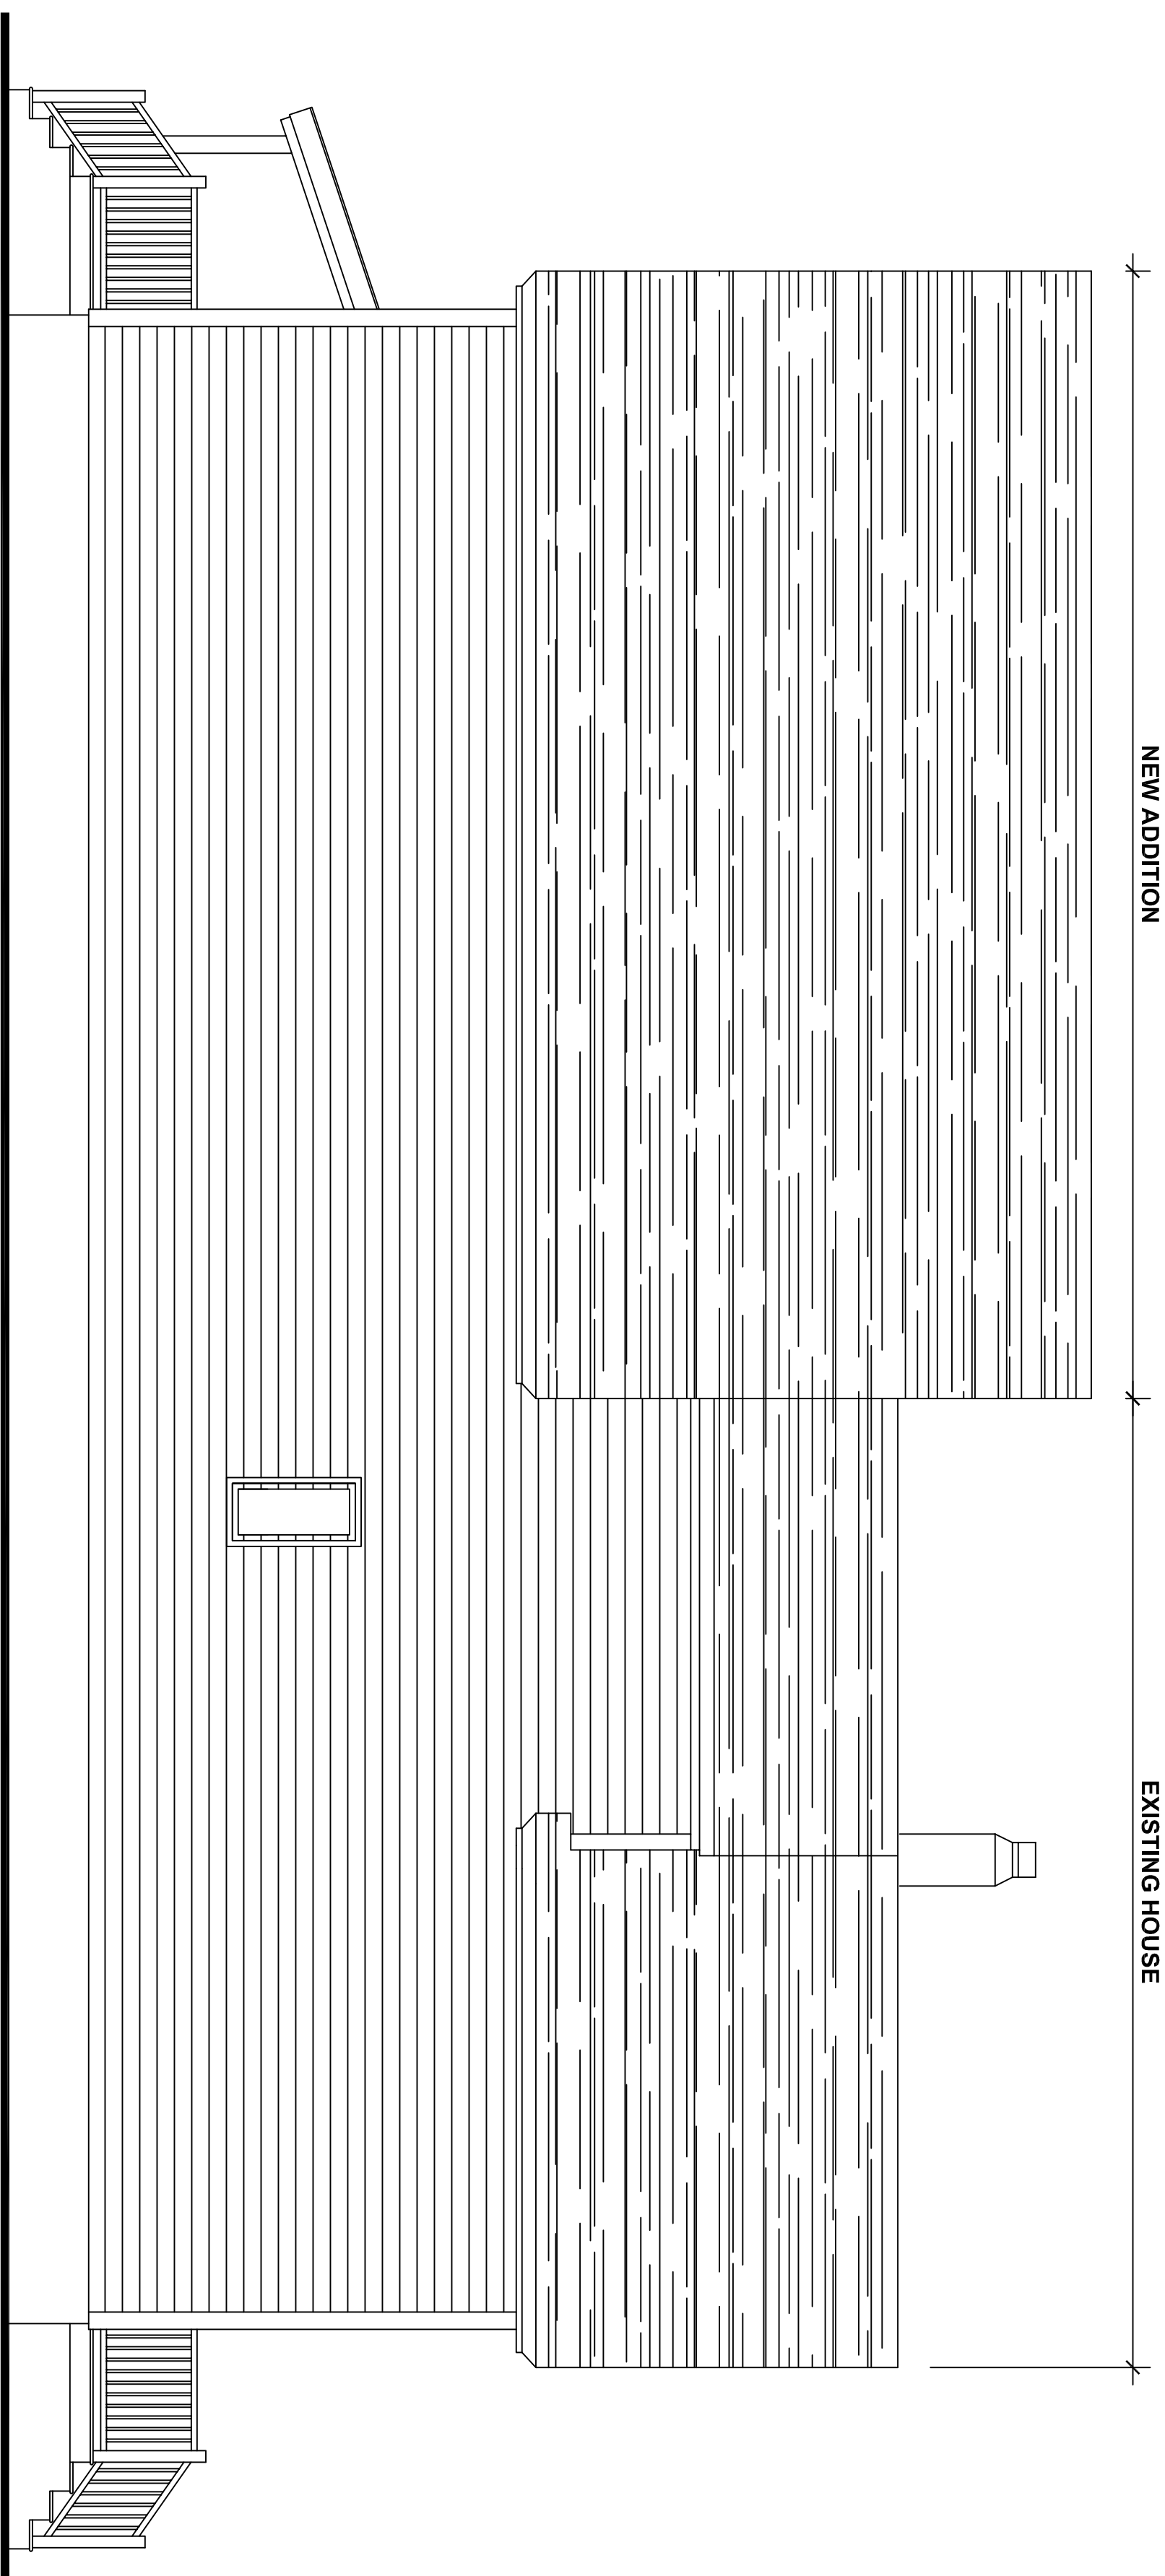

LEFT SIDE ELEVATION
SCALE: 1/4" = 1'-0"

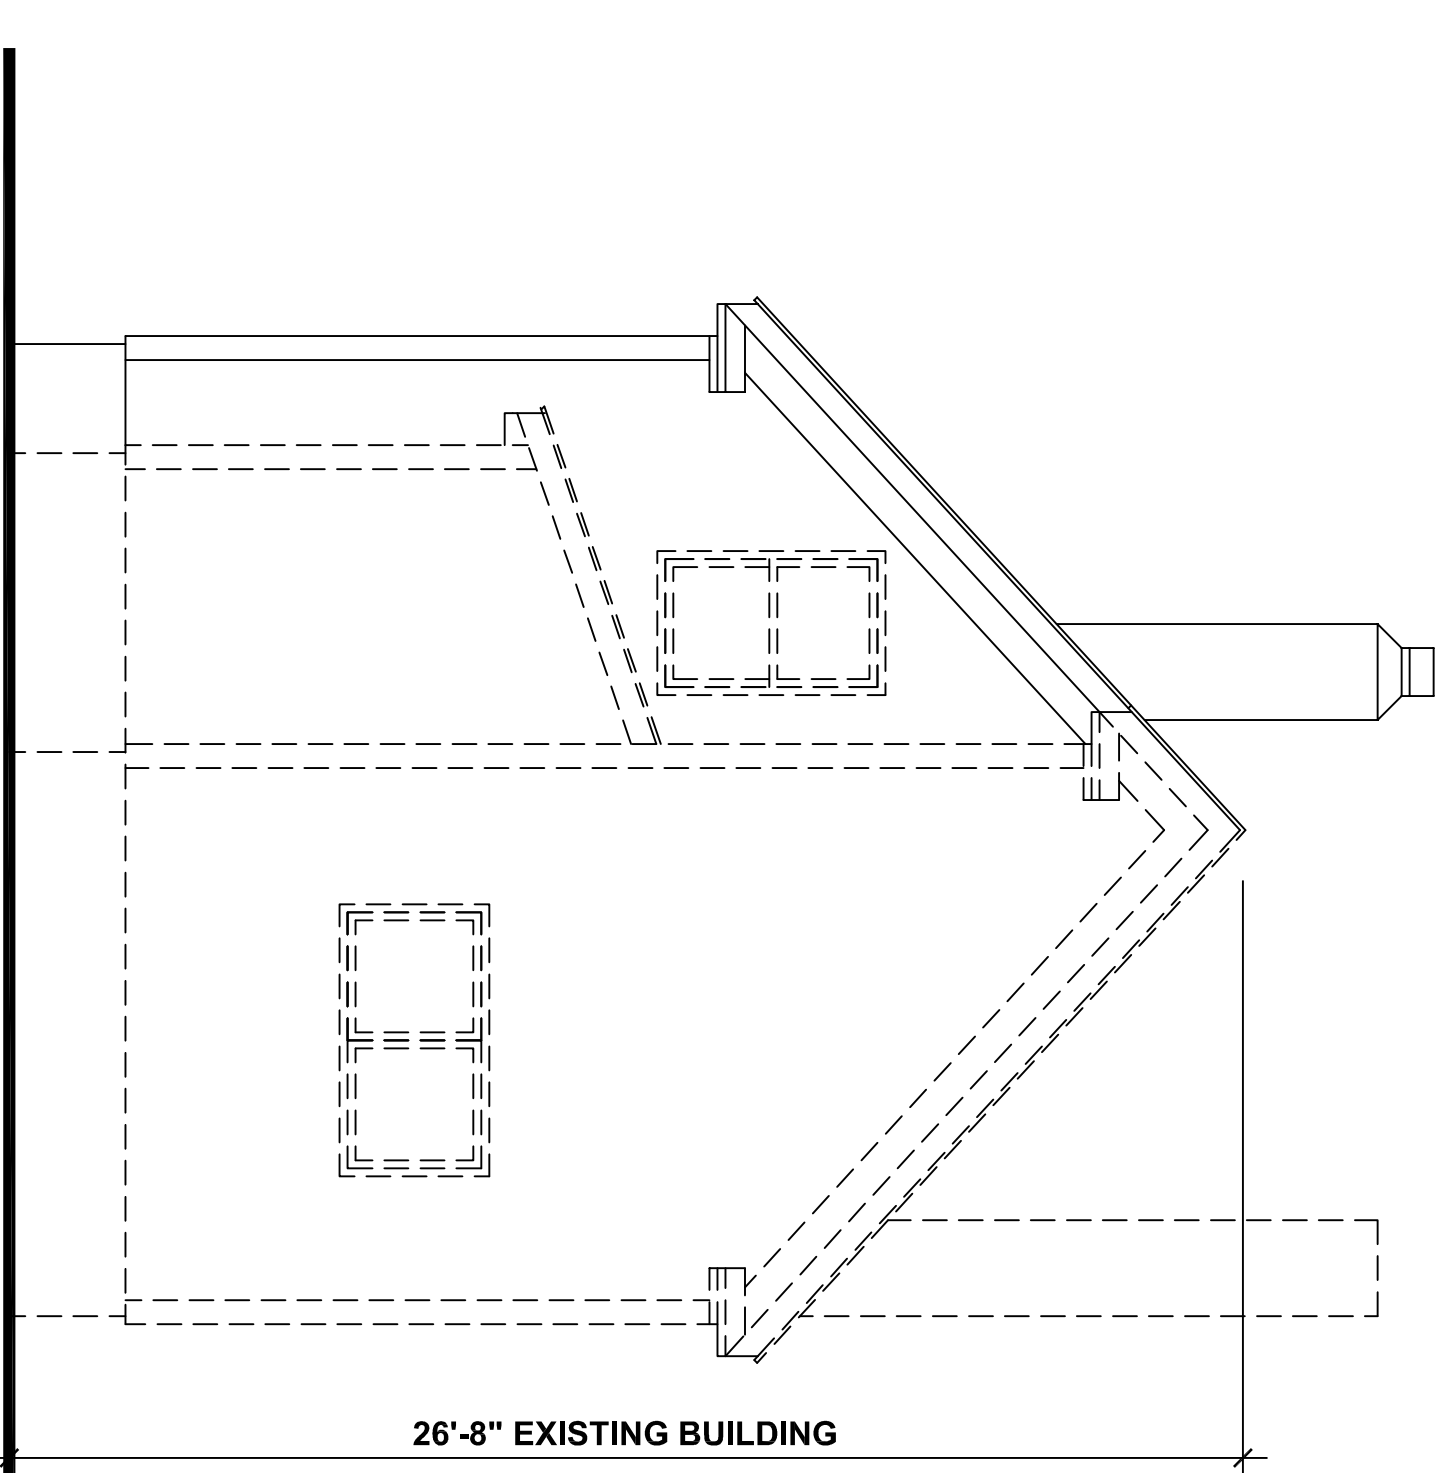

EXISTING REAR ELEVATION
SCALE: 1/4" = 1'-0"

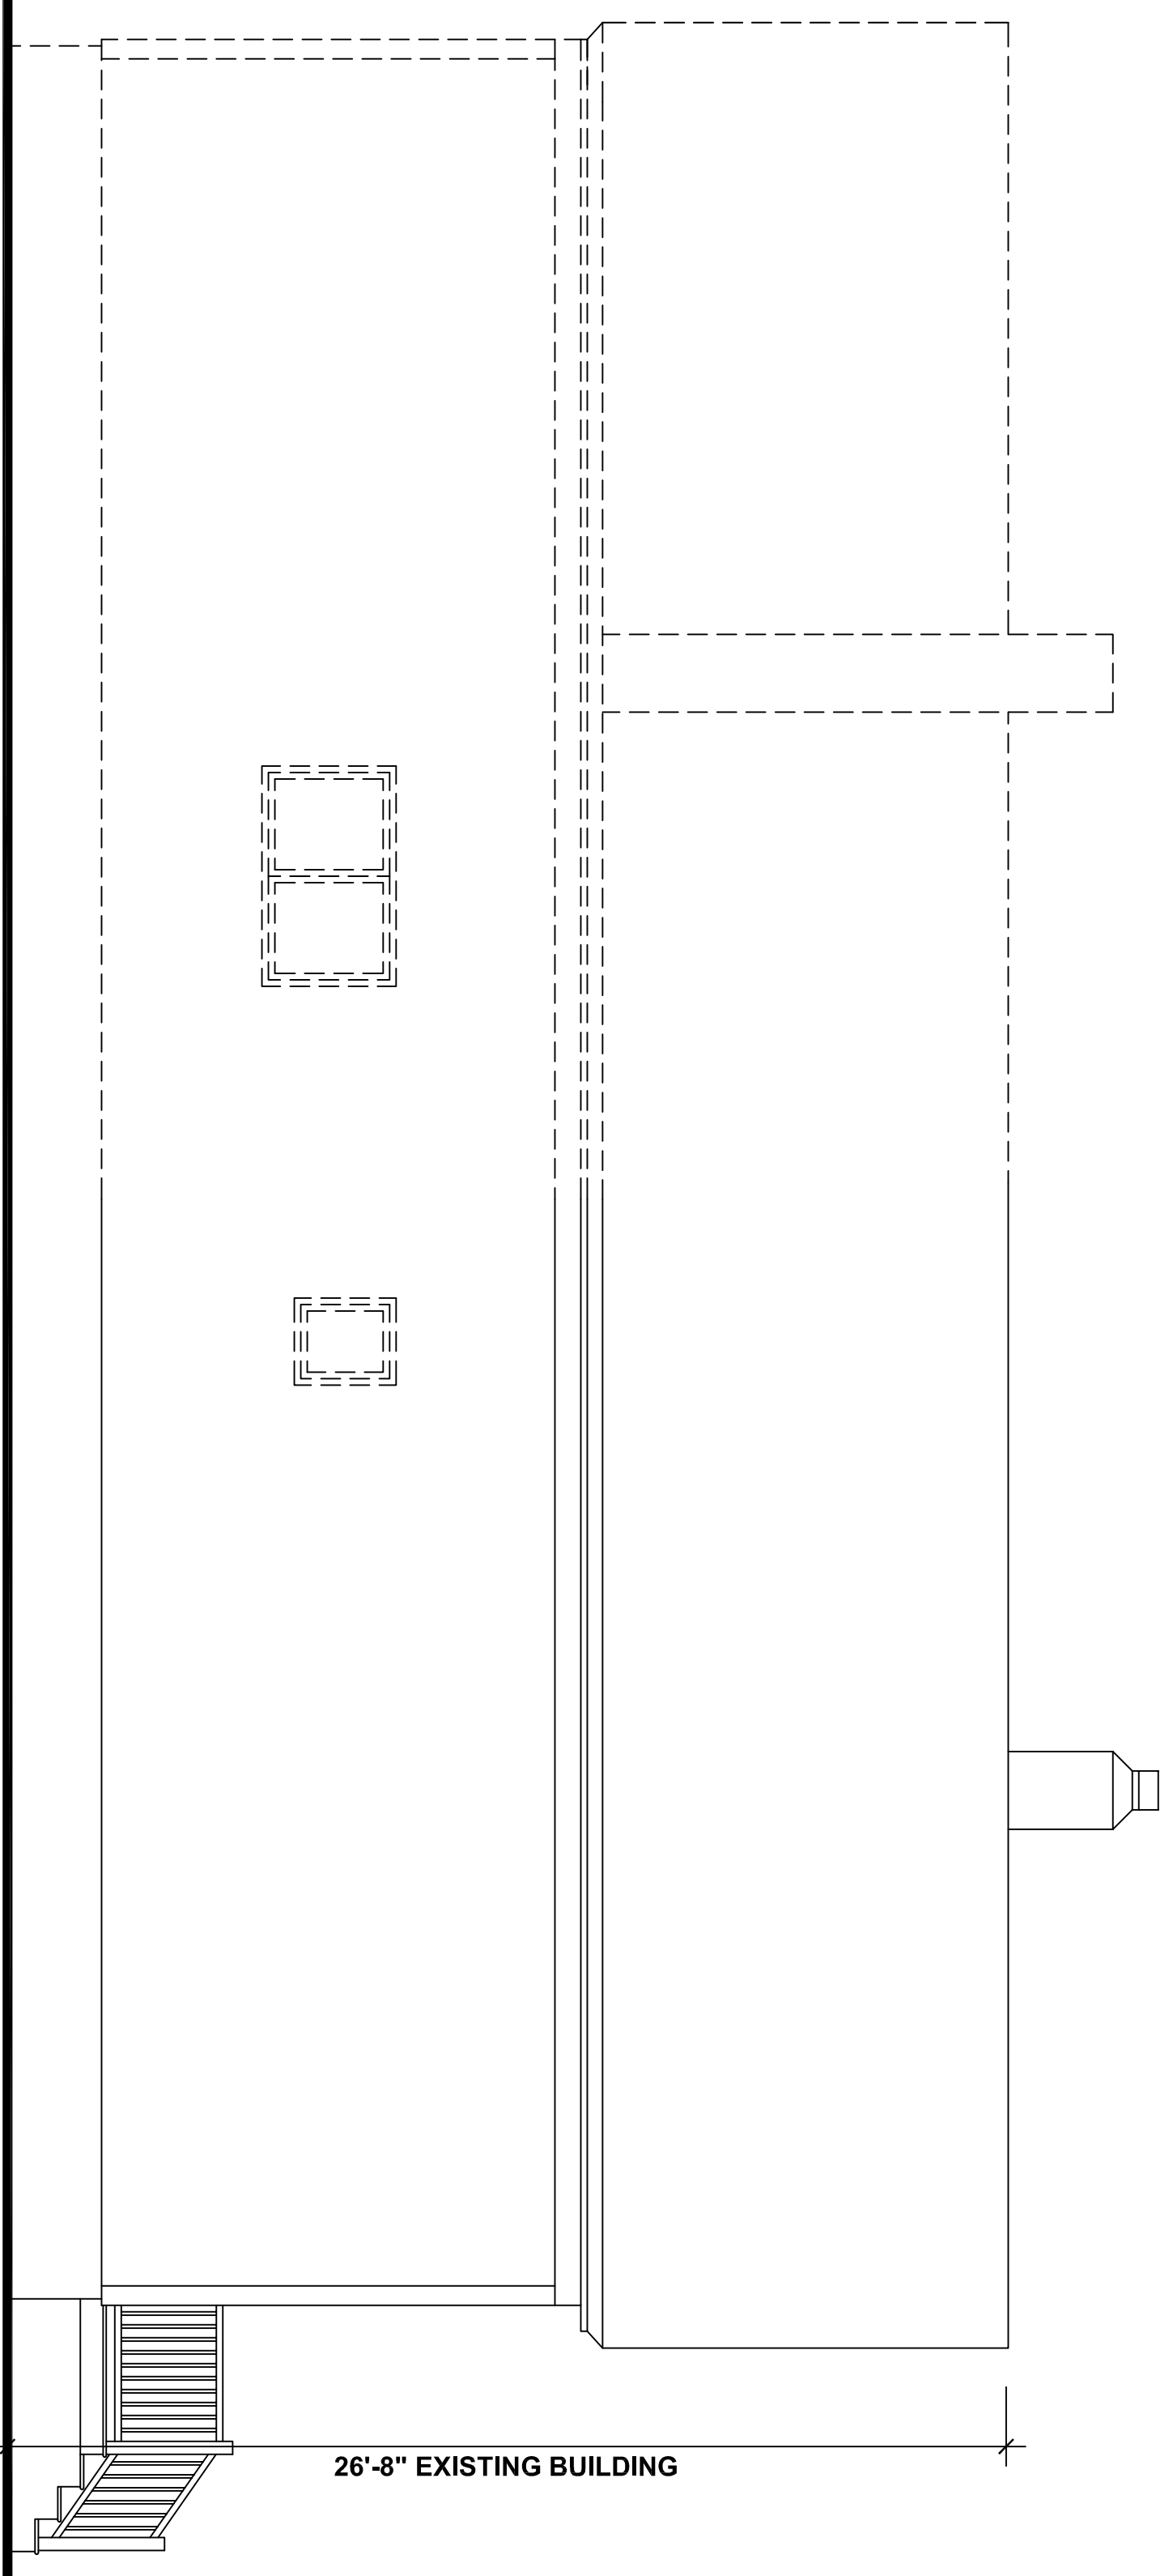

EXISTING LEFT SIDE ELEVATION
SCALE: 1/4" = 1'-0"

CAVANAUGH RESIDENCE ADDITION
39 MUNJOY STREET PORTLAND, MAINE

Revisions:
FEB 13, 2017
APR 13, 2017
APR 19, 2017

Date: JAN 3, 2017
Drawn By: DGR
Scale: as shown
File: ---

Drawing Title:

*PROPOSED &
EXISTING
ELEVATIONS*

Drawing Number:

A4