

CAVANAUGH RESIDENCE ADDITION


39 MUNJOY STREET PORTLAND, MAINE

LIST OF DRAWINGS


- COVER SHEET & SITE PLANS**
- A0 FOUNDATION & BASEMENT PLANS & DETAILS
 - A1 1ST FLOOR PLANS
 - A2 2ND FLOOR PLANS & SCHEDULES
 - A3 PROPOSED & EXISTING ELEVATIONS
 - A4 PROPOSED & EXISTING ELEVATIONS
 - A5 BUILDING SECTIONS
 - A6 FRAMING PLANS

RANDALL DESIGN

ARCHITECTURAL DRAFTING AND DESIGN
150 MORRILLS MILL ROAD NORTH BERWICK, MAINE
207-651-6844 * randalldesign.com

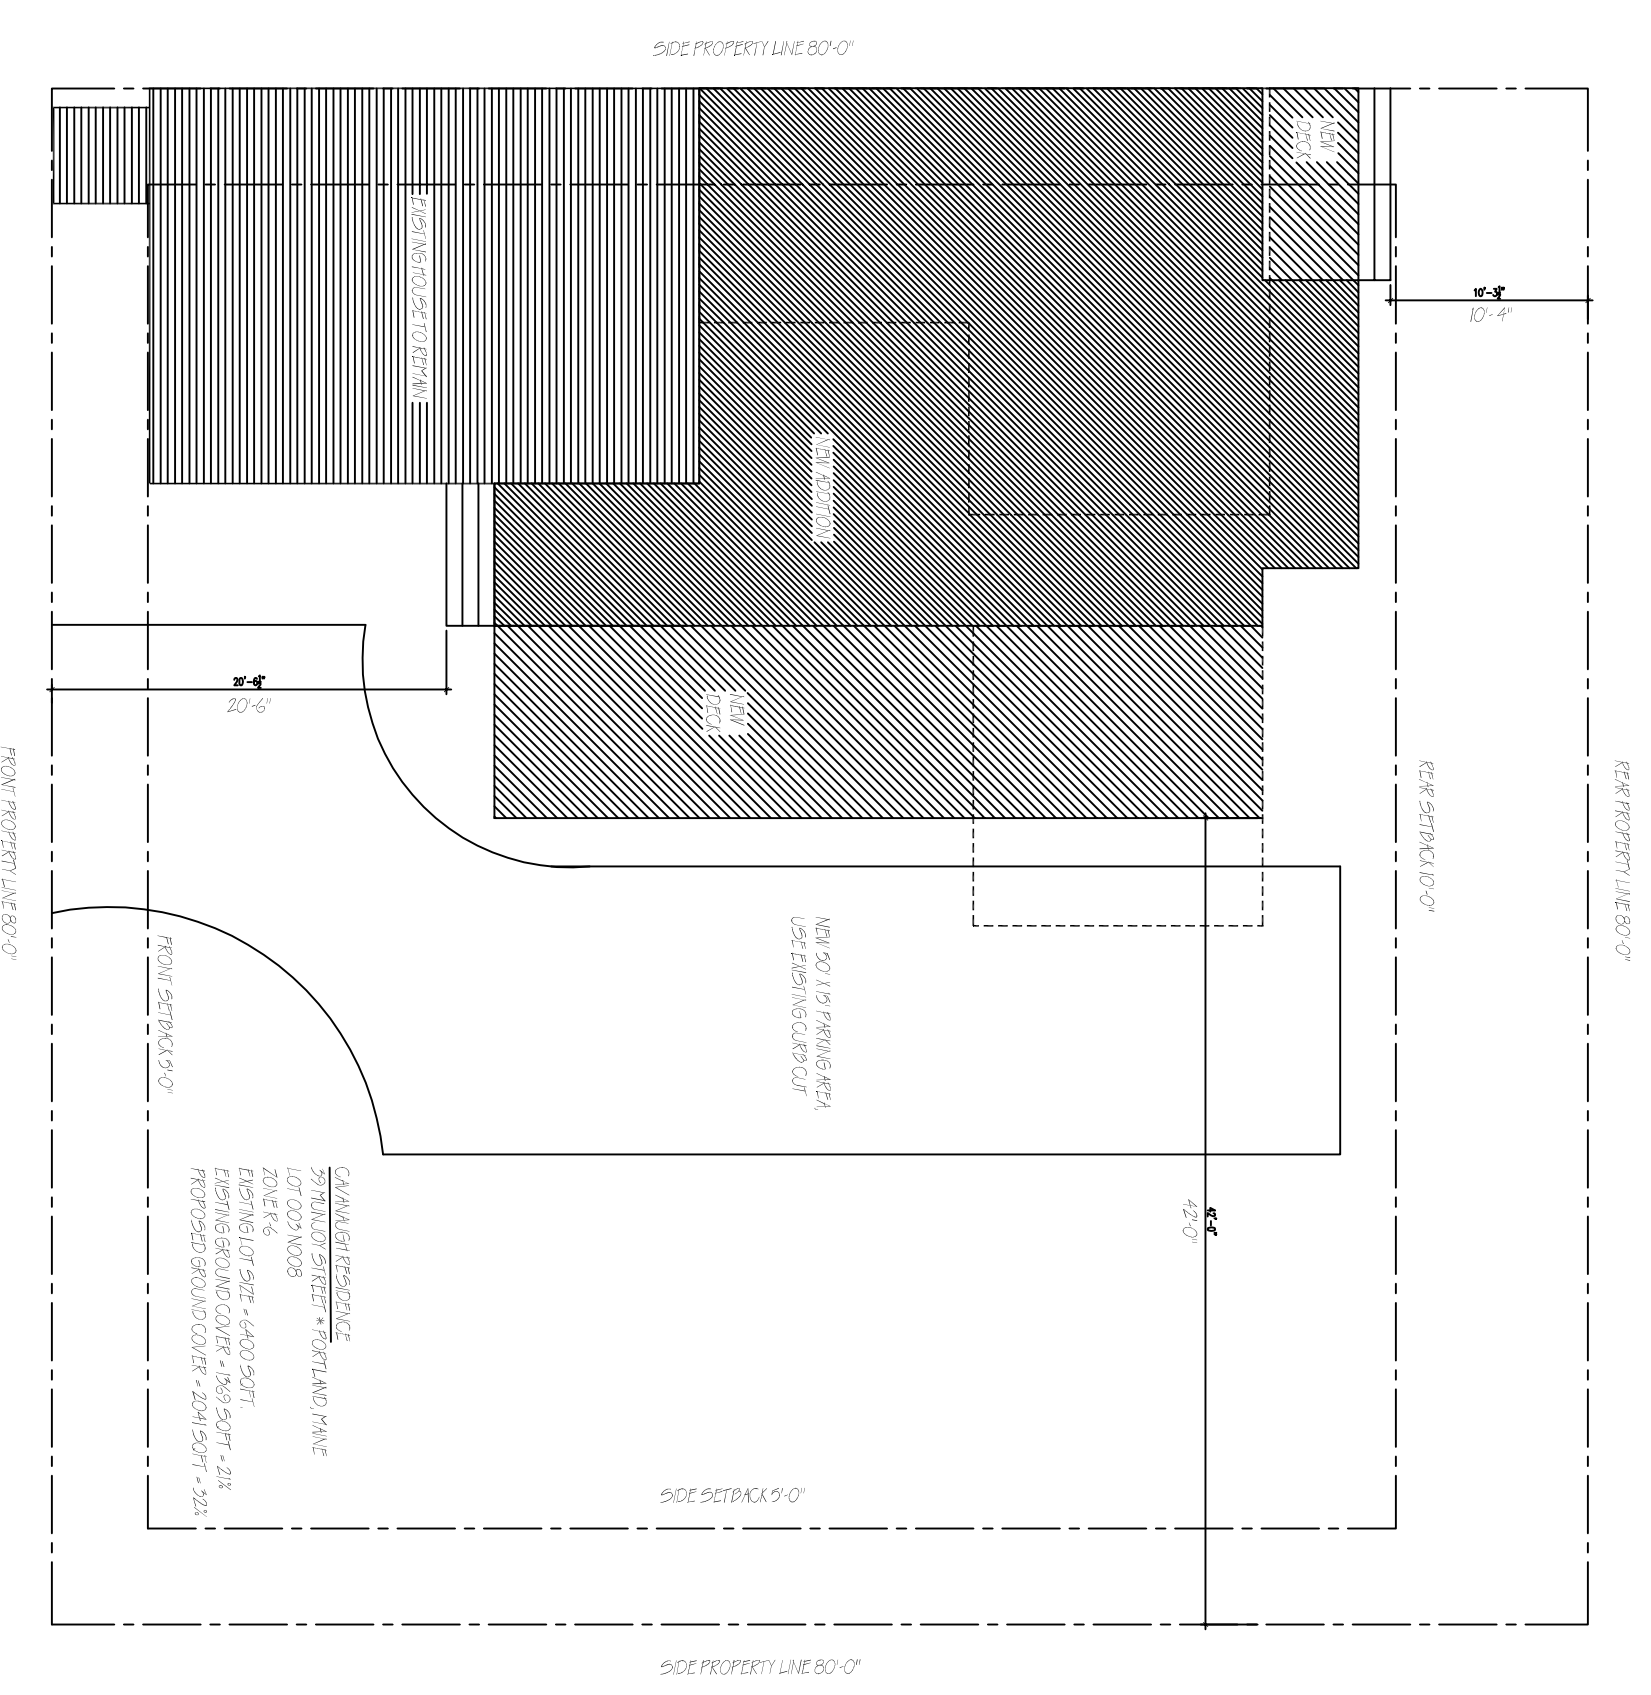

PROPOSED SITE PLAN
SCALE: 1" = 10'-0"

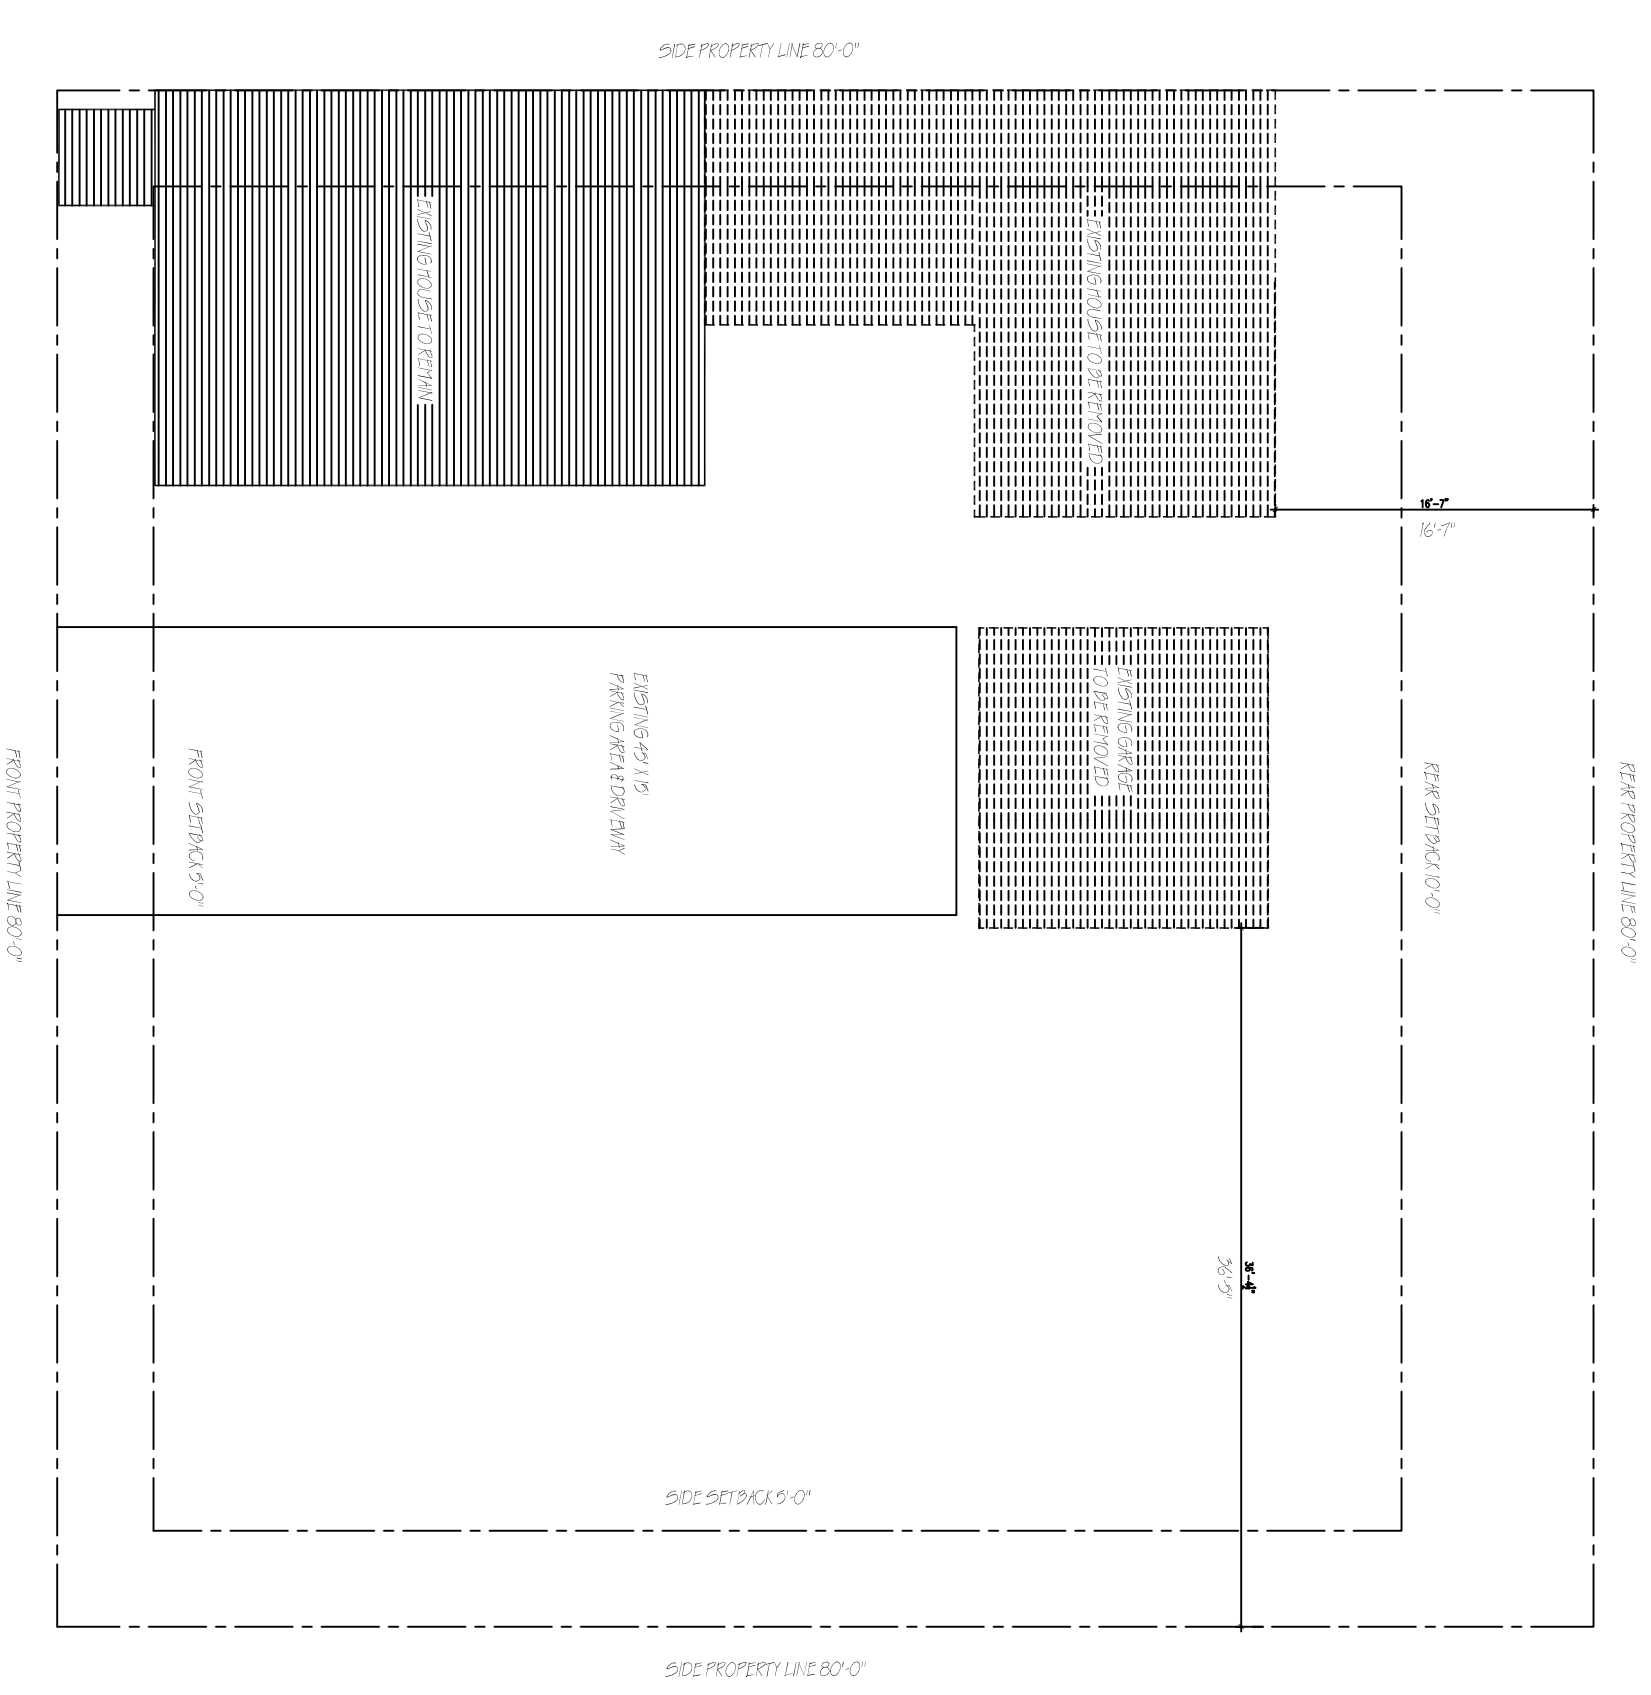

DEMOLITION SITE PLAN
SCALE: 1" = 10'-0"