




4 BRICK LEDGE DETAIL
SCALE: 3" = 1'-0"

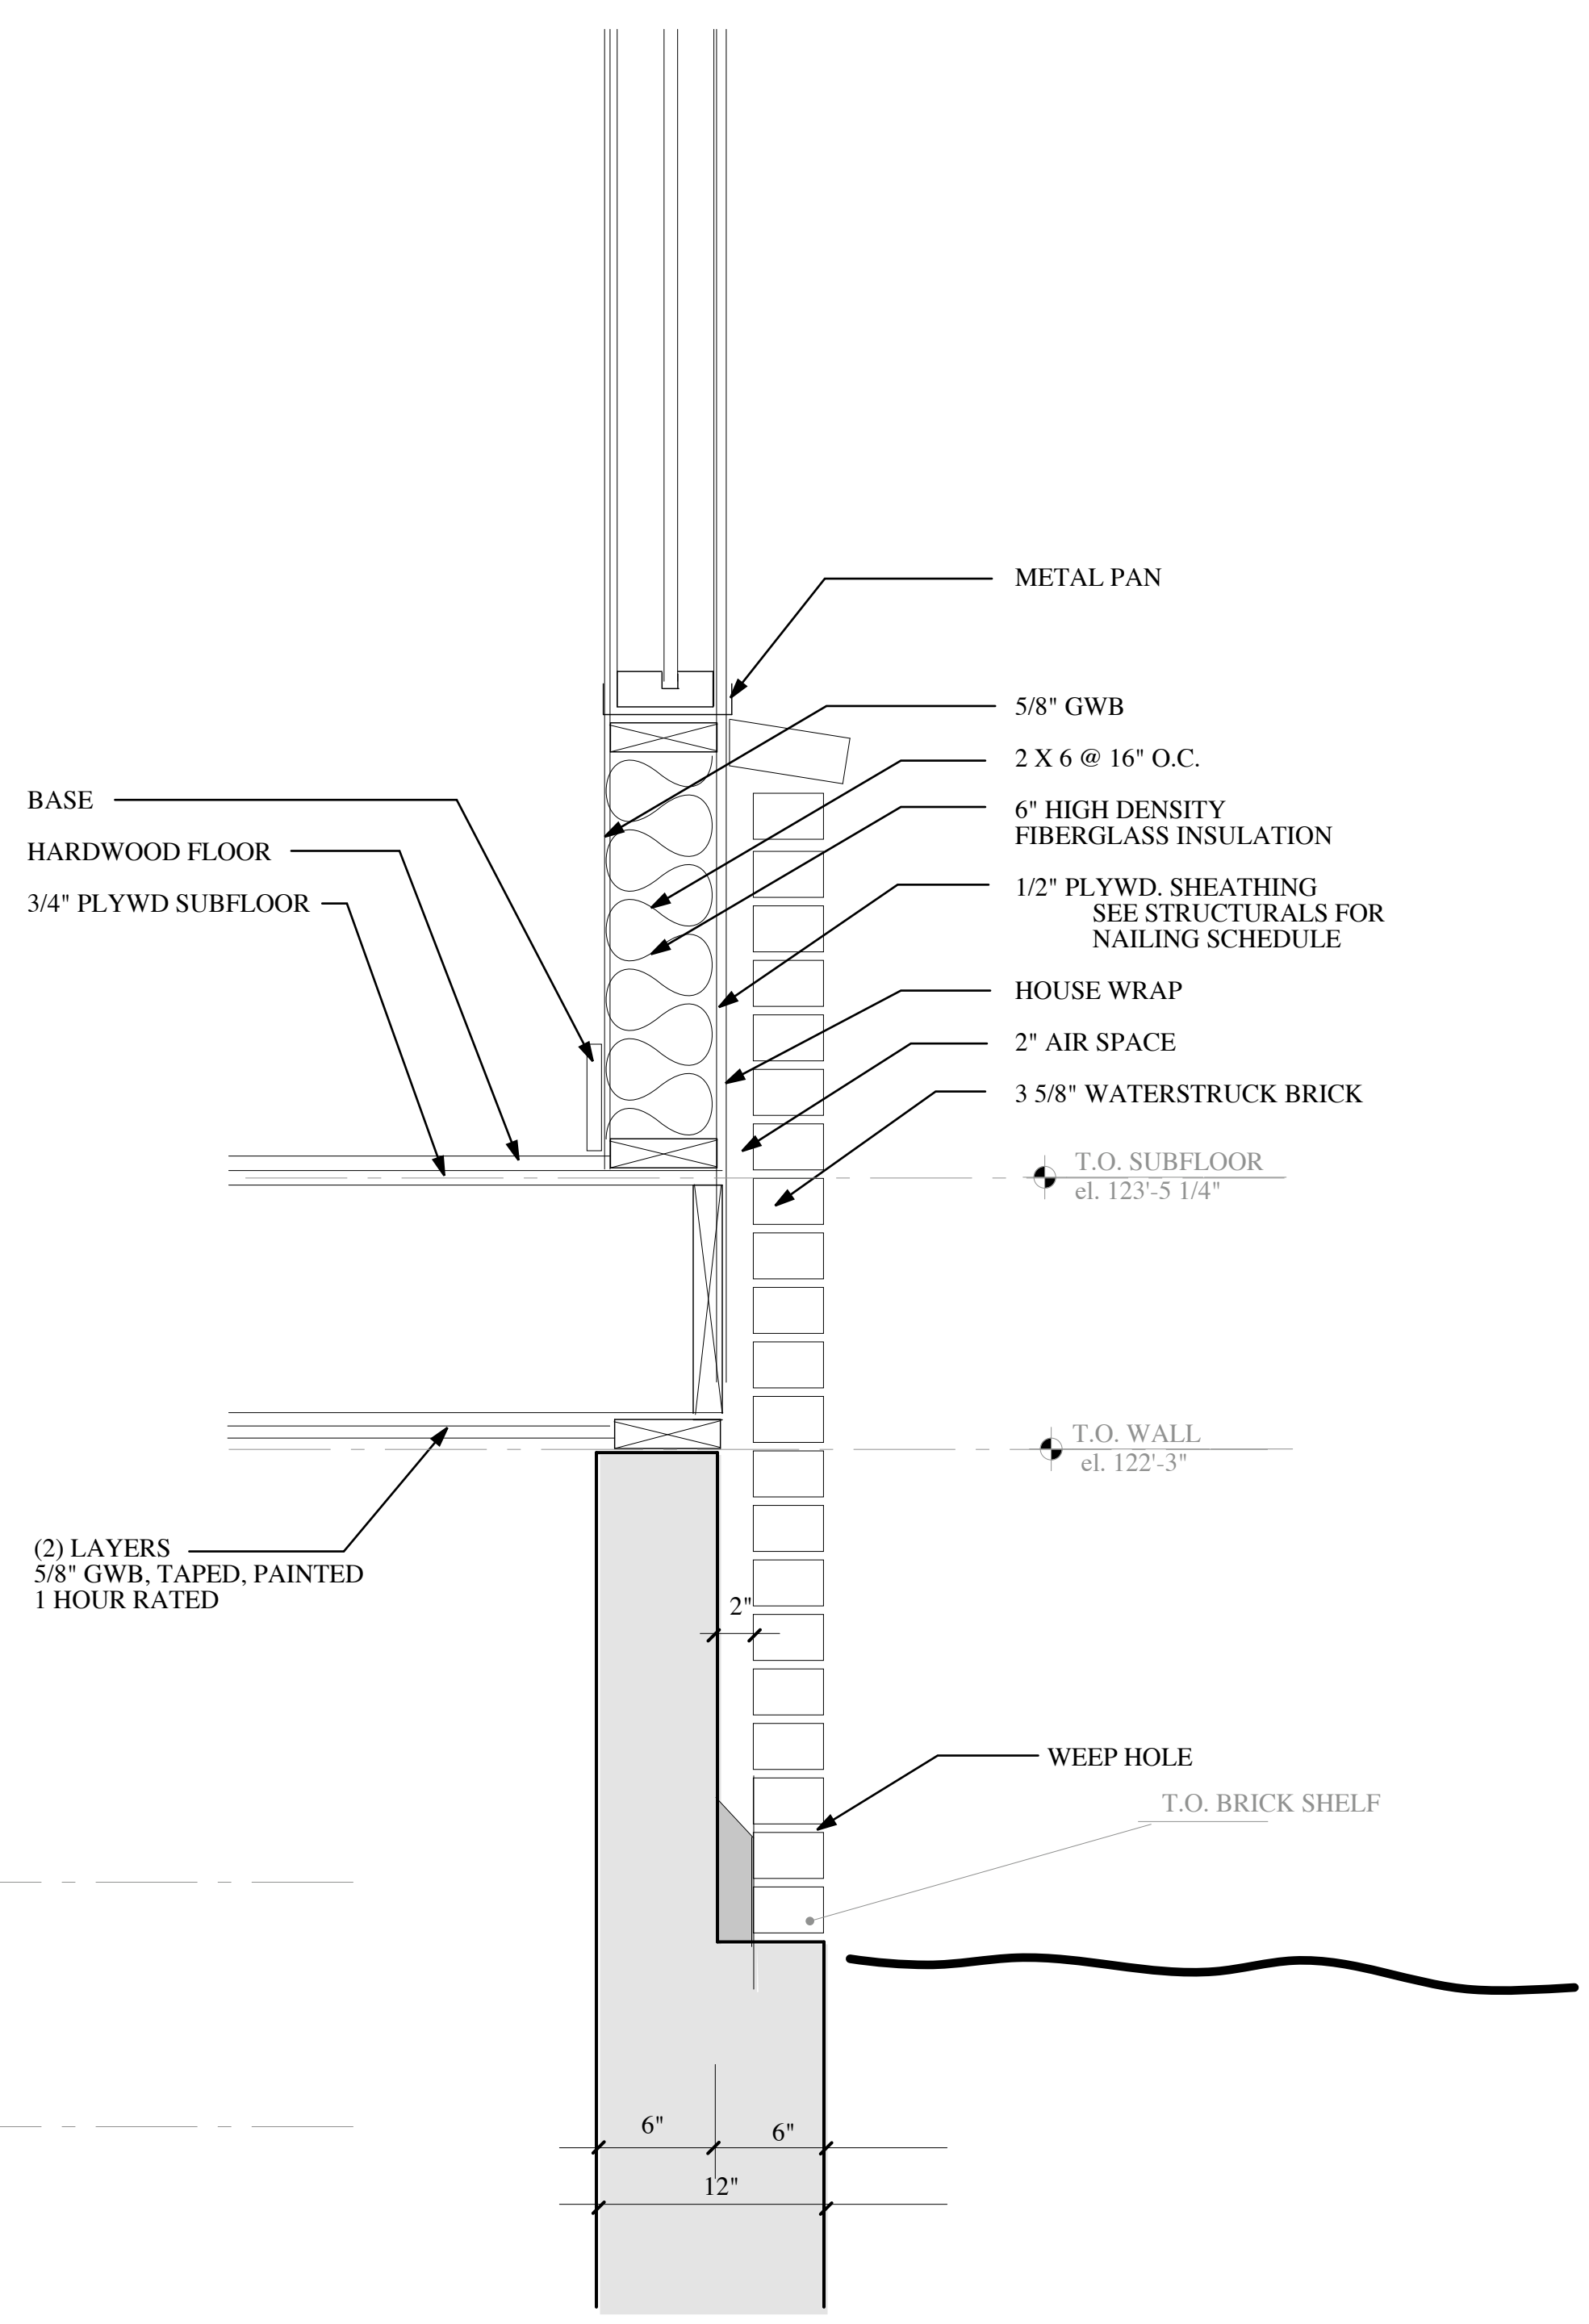

3 BRICK LEDGE DETAIL
SCALE: 3" = 1'-0"

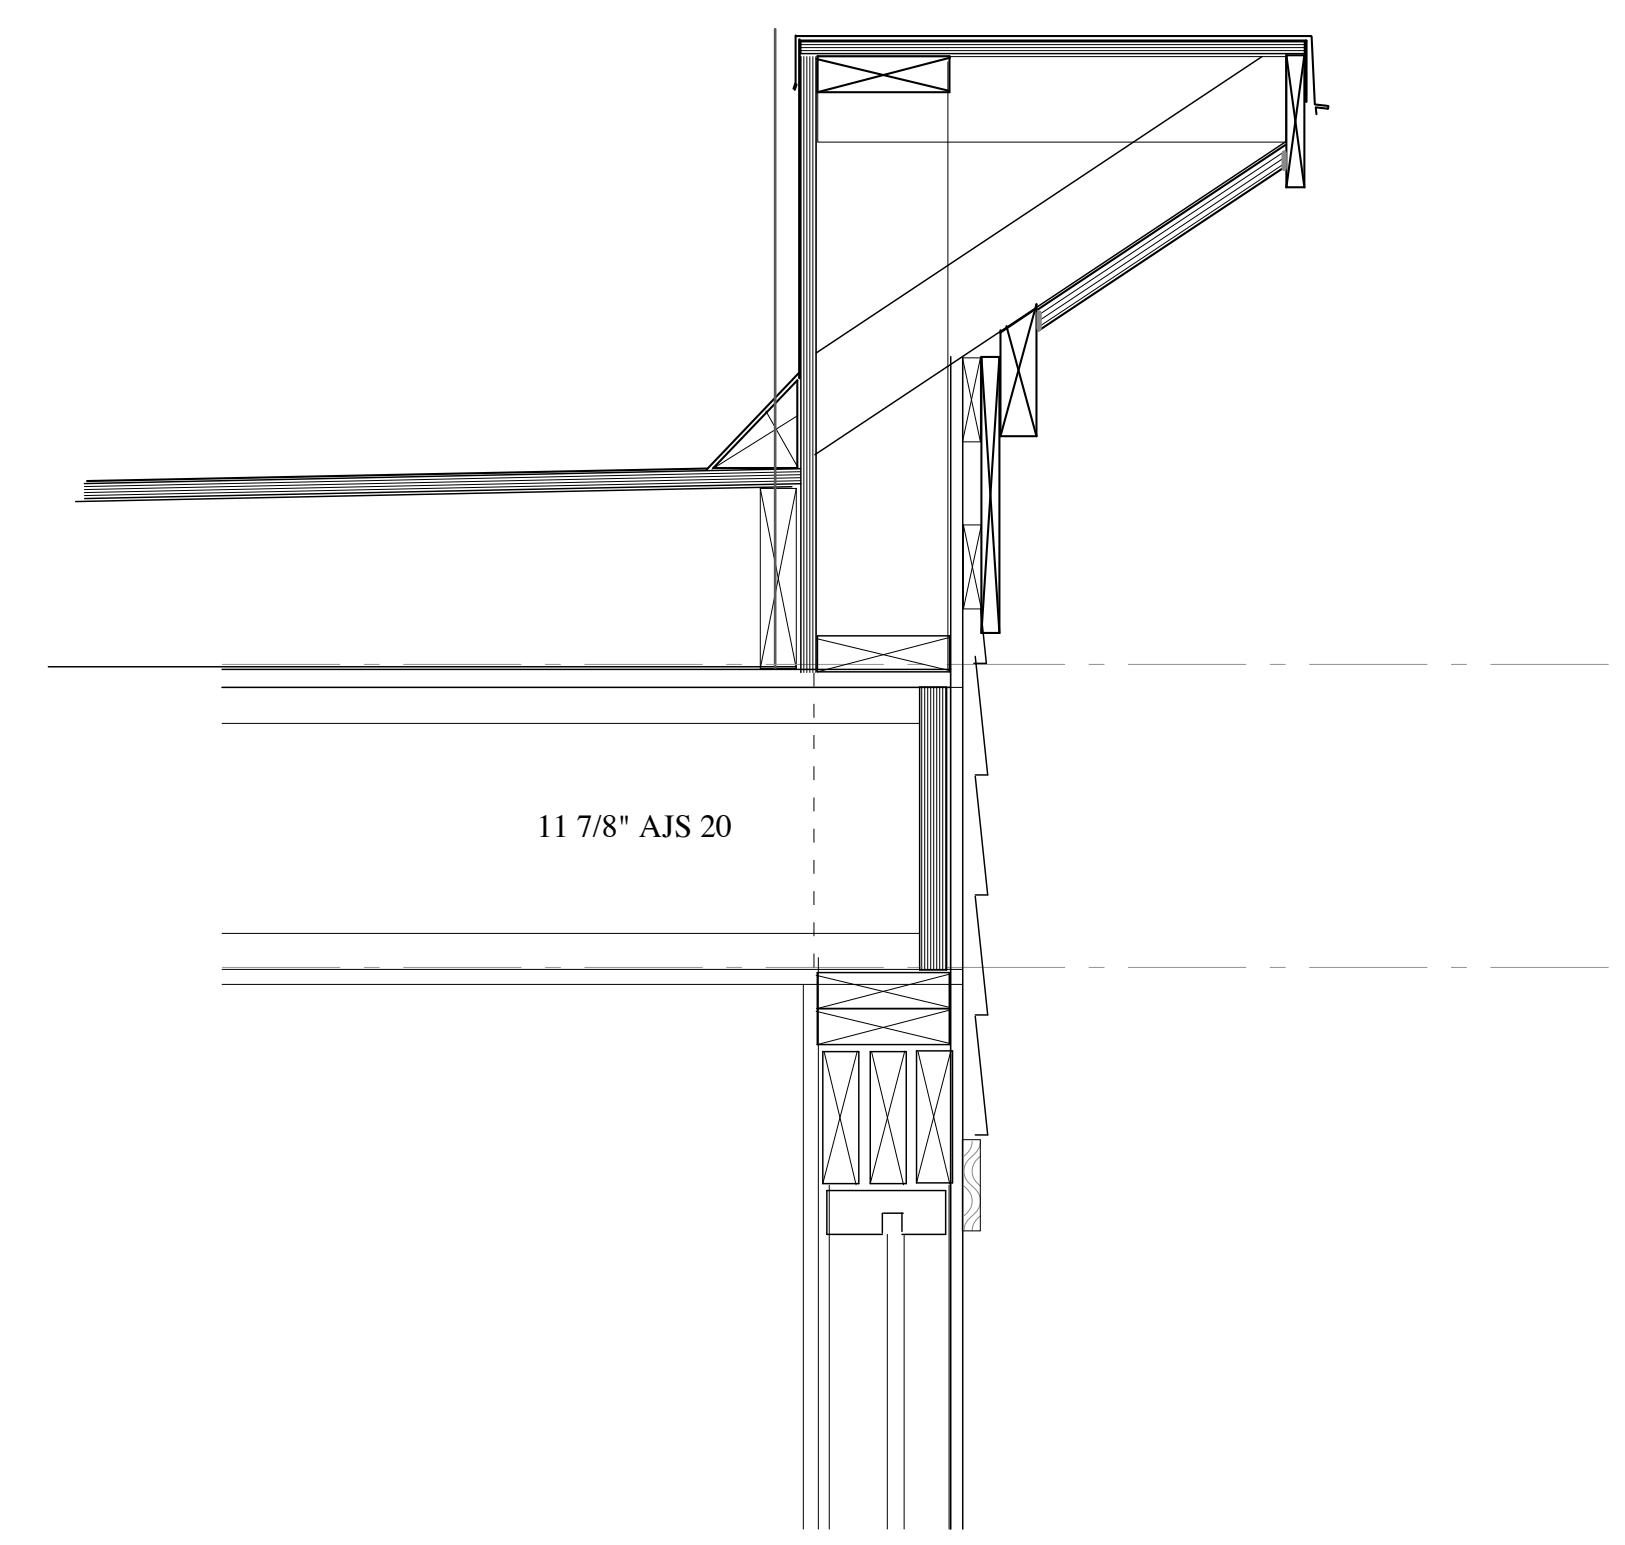

1 CORNICE DETAIL
SCALE: 1 1/2" = 1'-0"

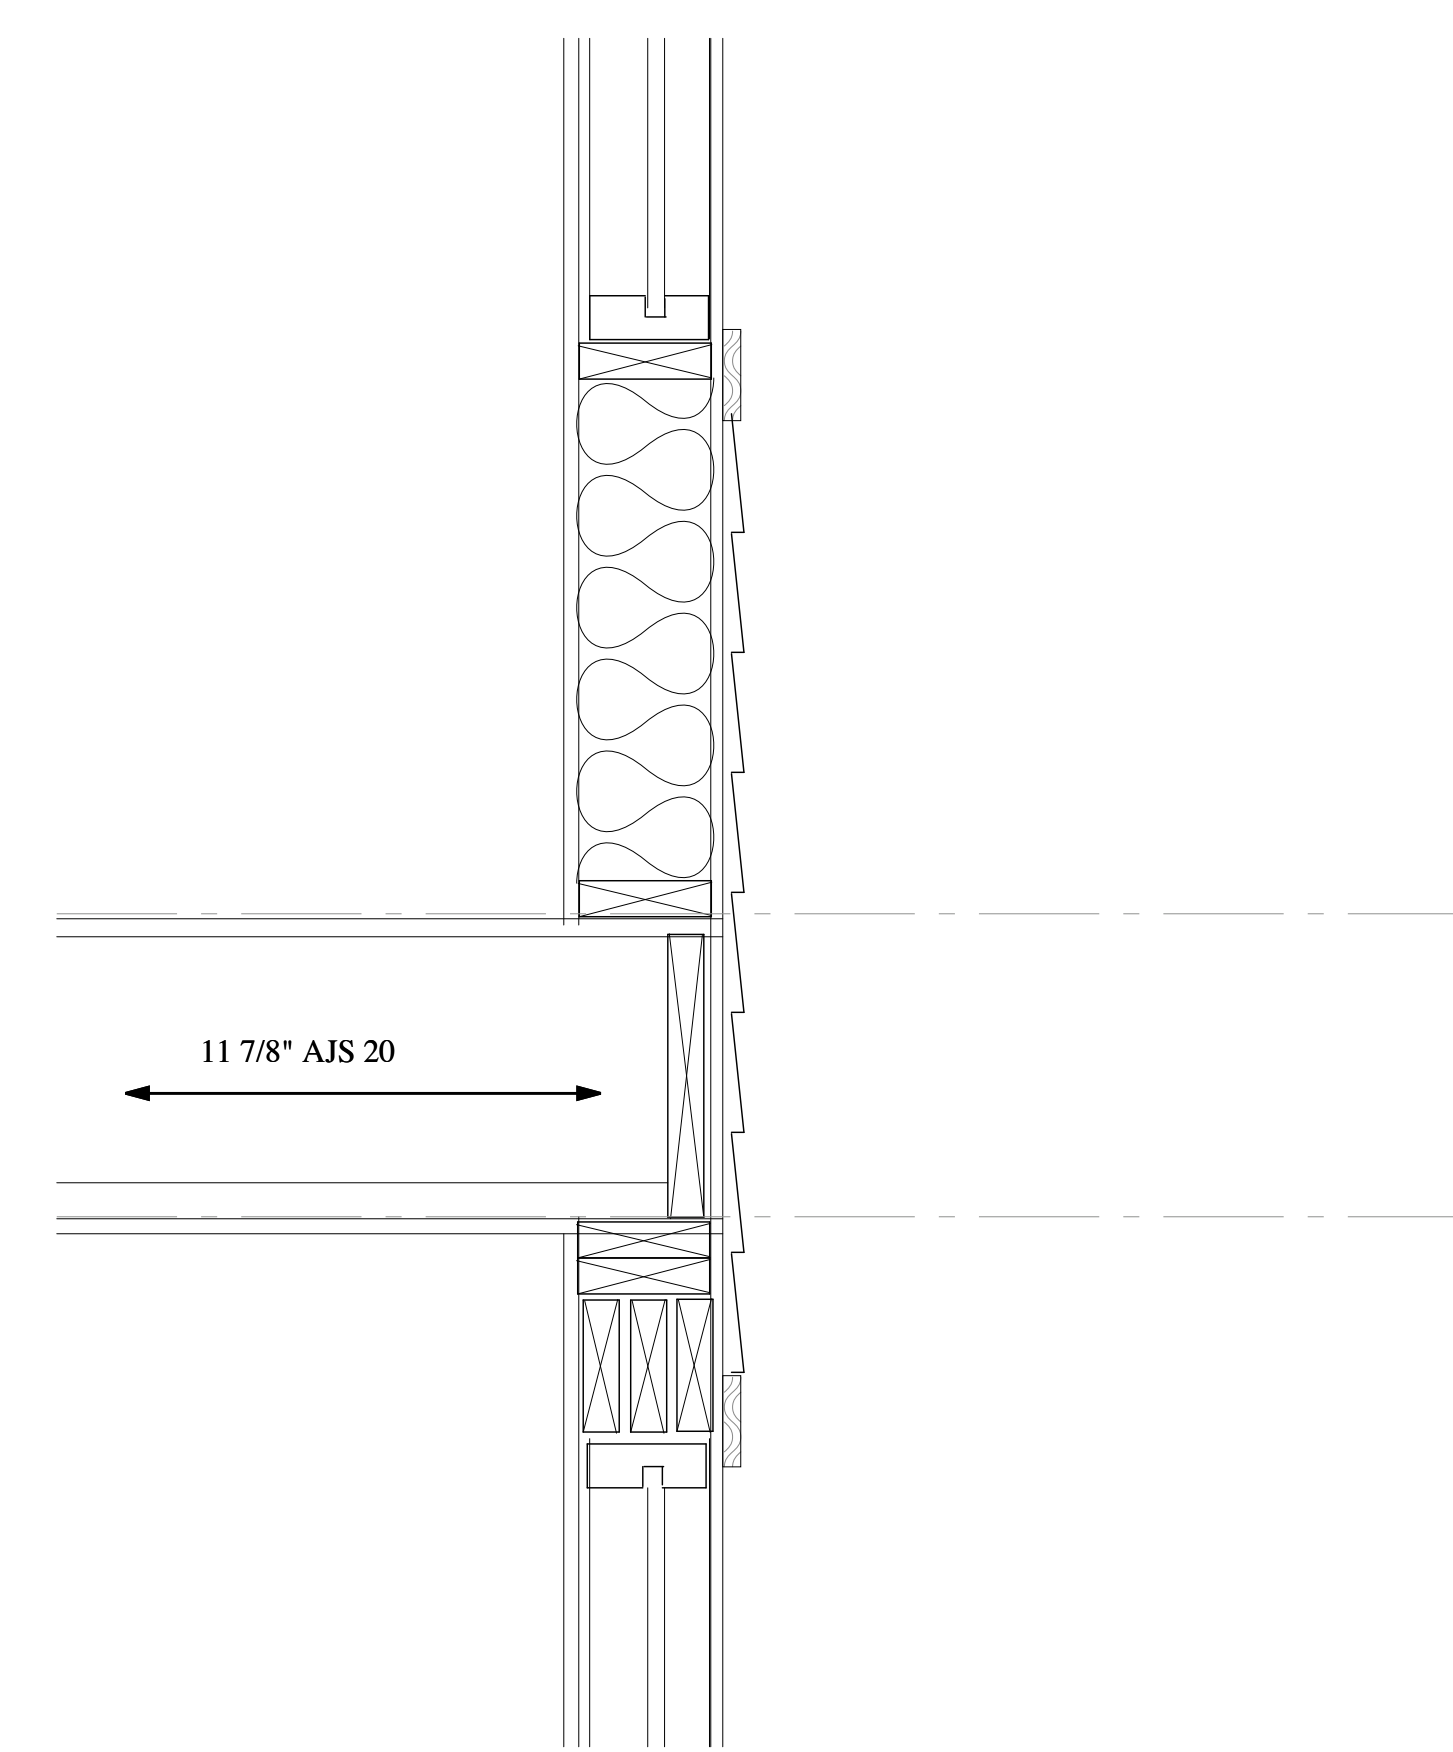

2 TYPICAL FLOOR/CEILING DETAIL
SCALE: 3" = 1'-0"

WILSON HEIGHTS CONDOMINIUMS WILSON STREET PORTLAND MAINE <small>DHA PROJ. # 23489</small>		DAVID HEMBRE - ARCHITECT, INC. 45 CASCO STREET PORTLAND, MAINE 04101 (207) 699-2688	
		ISSUED FOR:	DATE:
		FOR RECORD PERMIT 12/18/05 8/08/05	PUBLIC HEARING 1/18/05
		SITE PLAN APPLICATION 8/5/04	
EXTERIOR DETAILS SCALE: 1/4" = 1'-0"		A4.1 DRAWING NO.	