



**1 DOOR TYPES**  
SCALE: NTS

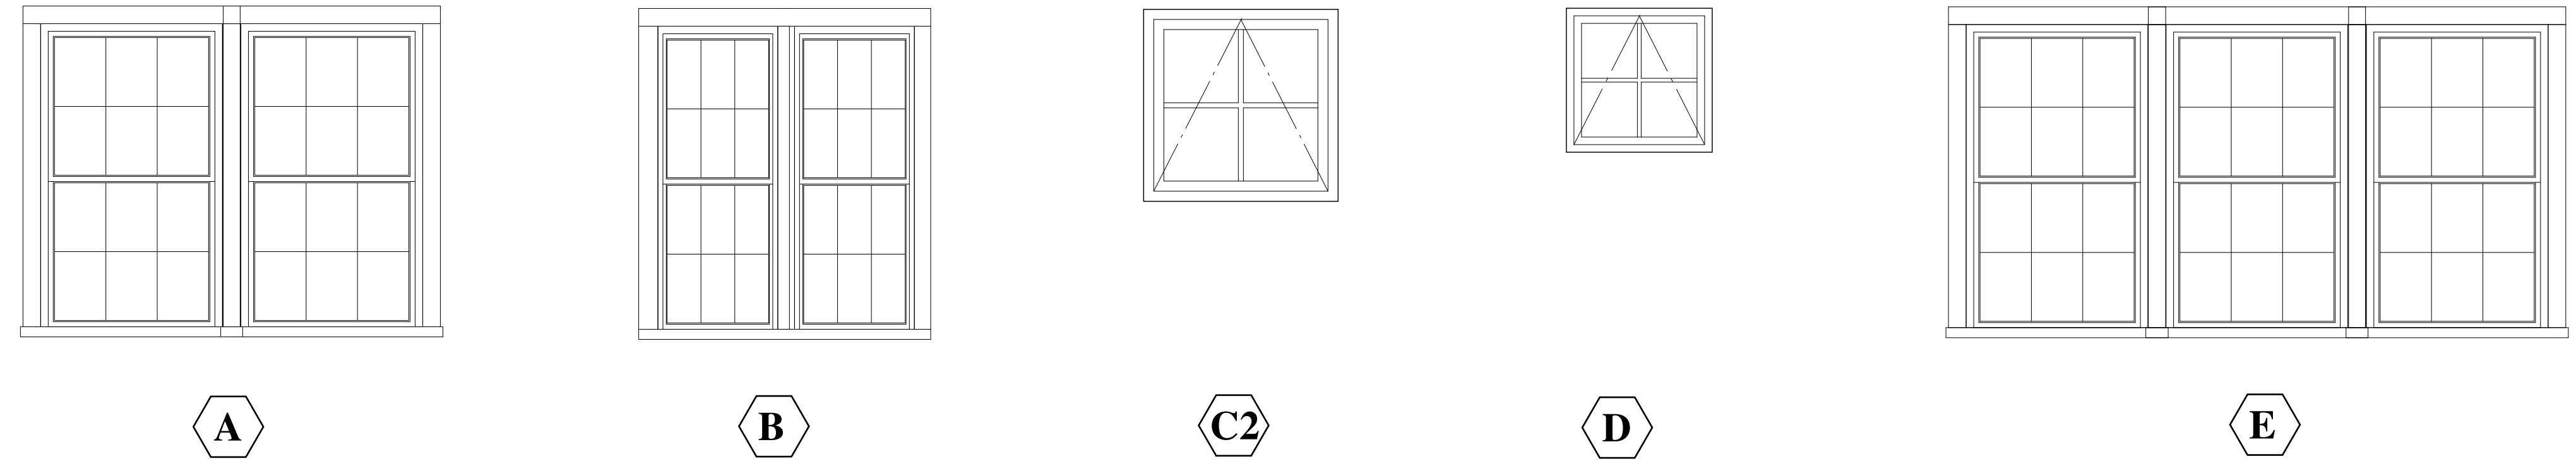

WINDOW SCHEDULE		
symbol	model #	rough openings (w x h)
A	ANDERSEN TW21052 - 2	(6'-1 7/8" x 5'-4 7/8")
B	ANDERSEN TW 2052 - 2	(4'-5 5/8" x 5'-4 7/8")
C	ANDERSEN AXW351	(3'-5 3/16" x 3'-0 7/8")
C2	ANDERSEN AXW351	(3'-5 3/16" x 3'-0 7/8")
D	ANDERSEN A21	(2'-0 5/8" x 2'-0 5/8")
E	ANDERSEN TW21052 - 3	(9'-3 5/8" x 5'-4 7/8")
F	ANDERSEN C24	(4'-0 1/2" x 4'-0 1/2")
G	ANDERSEN TW3046 - 2	(6'-3 7/8" x 4'-8 7/8")
H	ANDERSEN TW21052	(3'-0 1/8" x 5'-4 7/8")

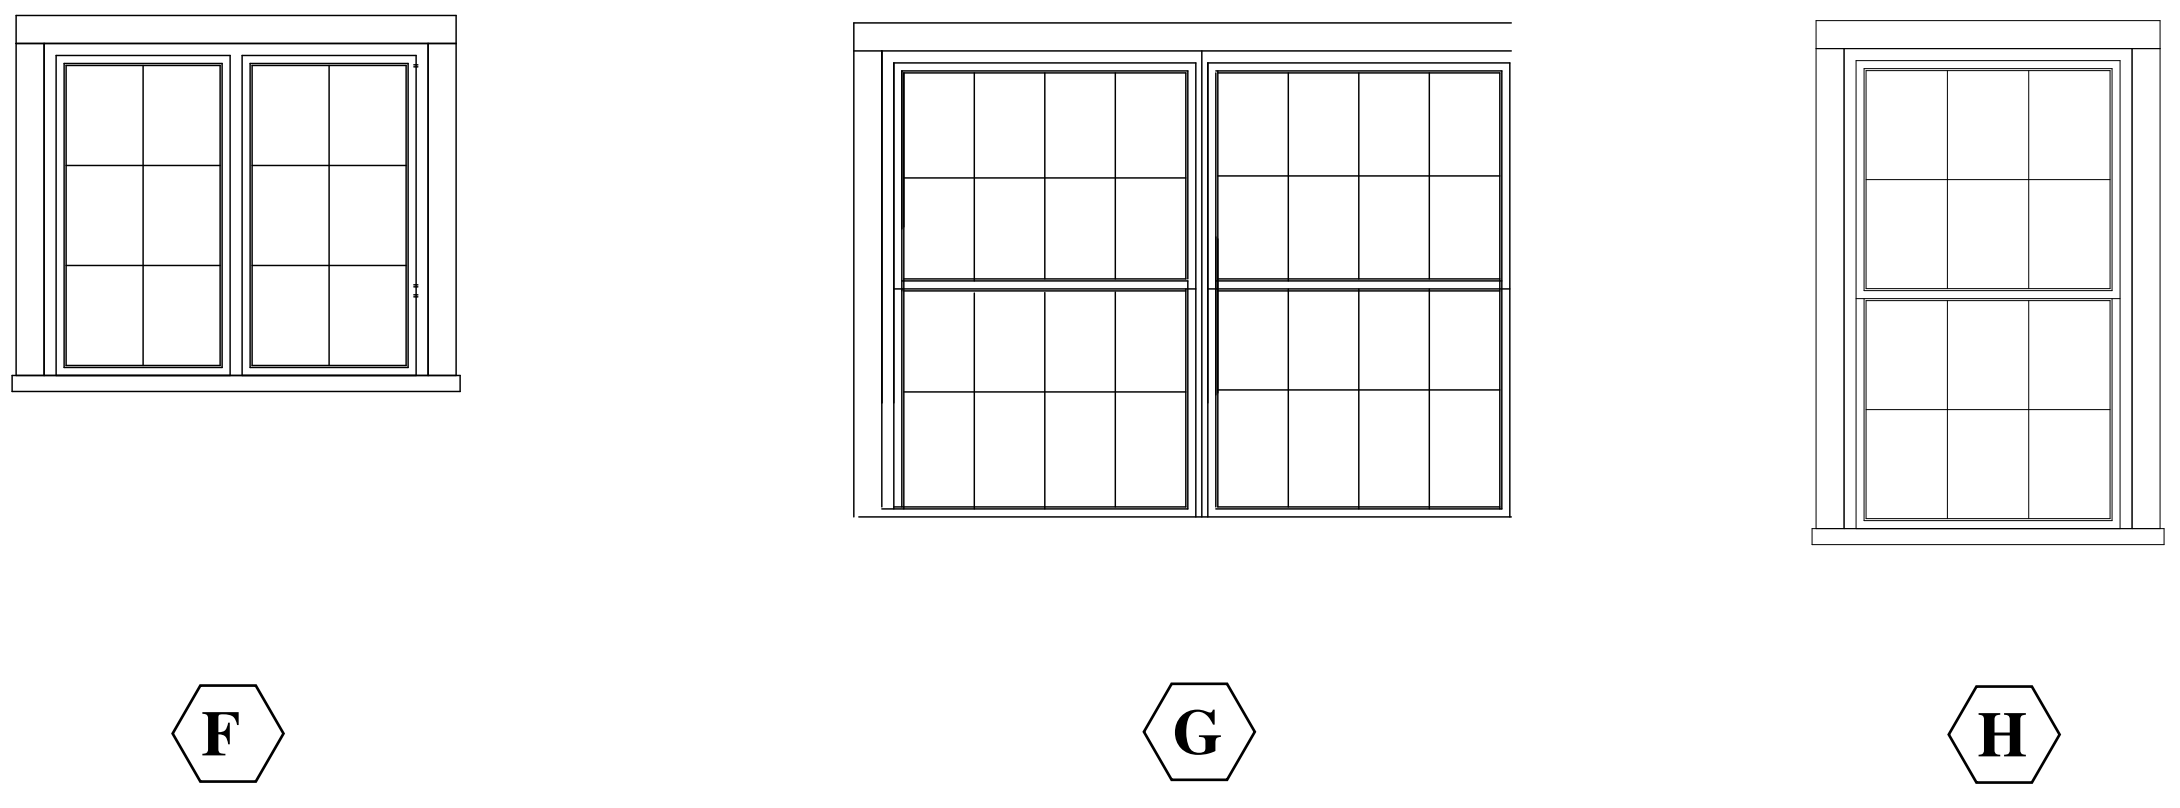

**2 WINDOW TYPES**  
SCALE: NTS

<p>DAVID HEMBRE - ARCHITECT, INC. 45 CASCO STREET PORTLAND, MAINE 04101 (207) 699-2688</p>	
<p><b>WILSON HEIGHTS CONDOMINIUMS</b> WILSON STREET PORTLAND MAINE DHA PROJ. # 21499</p>	<p><b>DOORS &amp; WINDOWS</b> SCALE: 1/4"=1'-0"</p>
<p><b>A6.1</b></p>	
<p>DRAWING NO.</p>	

ISSUED FOR:	DATE
FOR RECORD	12/18/05
PERMIT	8/08/05
PUBLIC HEARING	1/18/05
SITE PLAN APPLICATION	8/5/04