




4 STAIR NO. 1 - FOURTH FLOOR
SCALE: 1/2" = 1'-0"

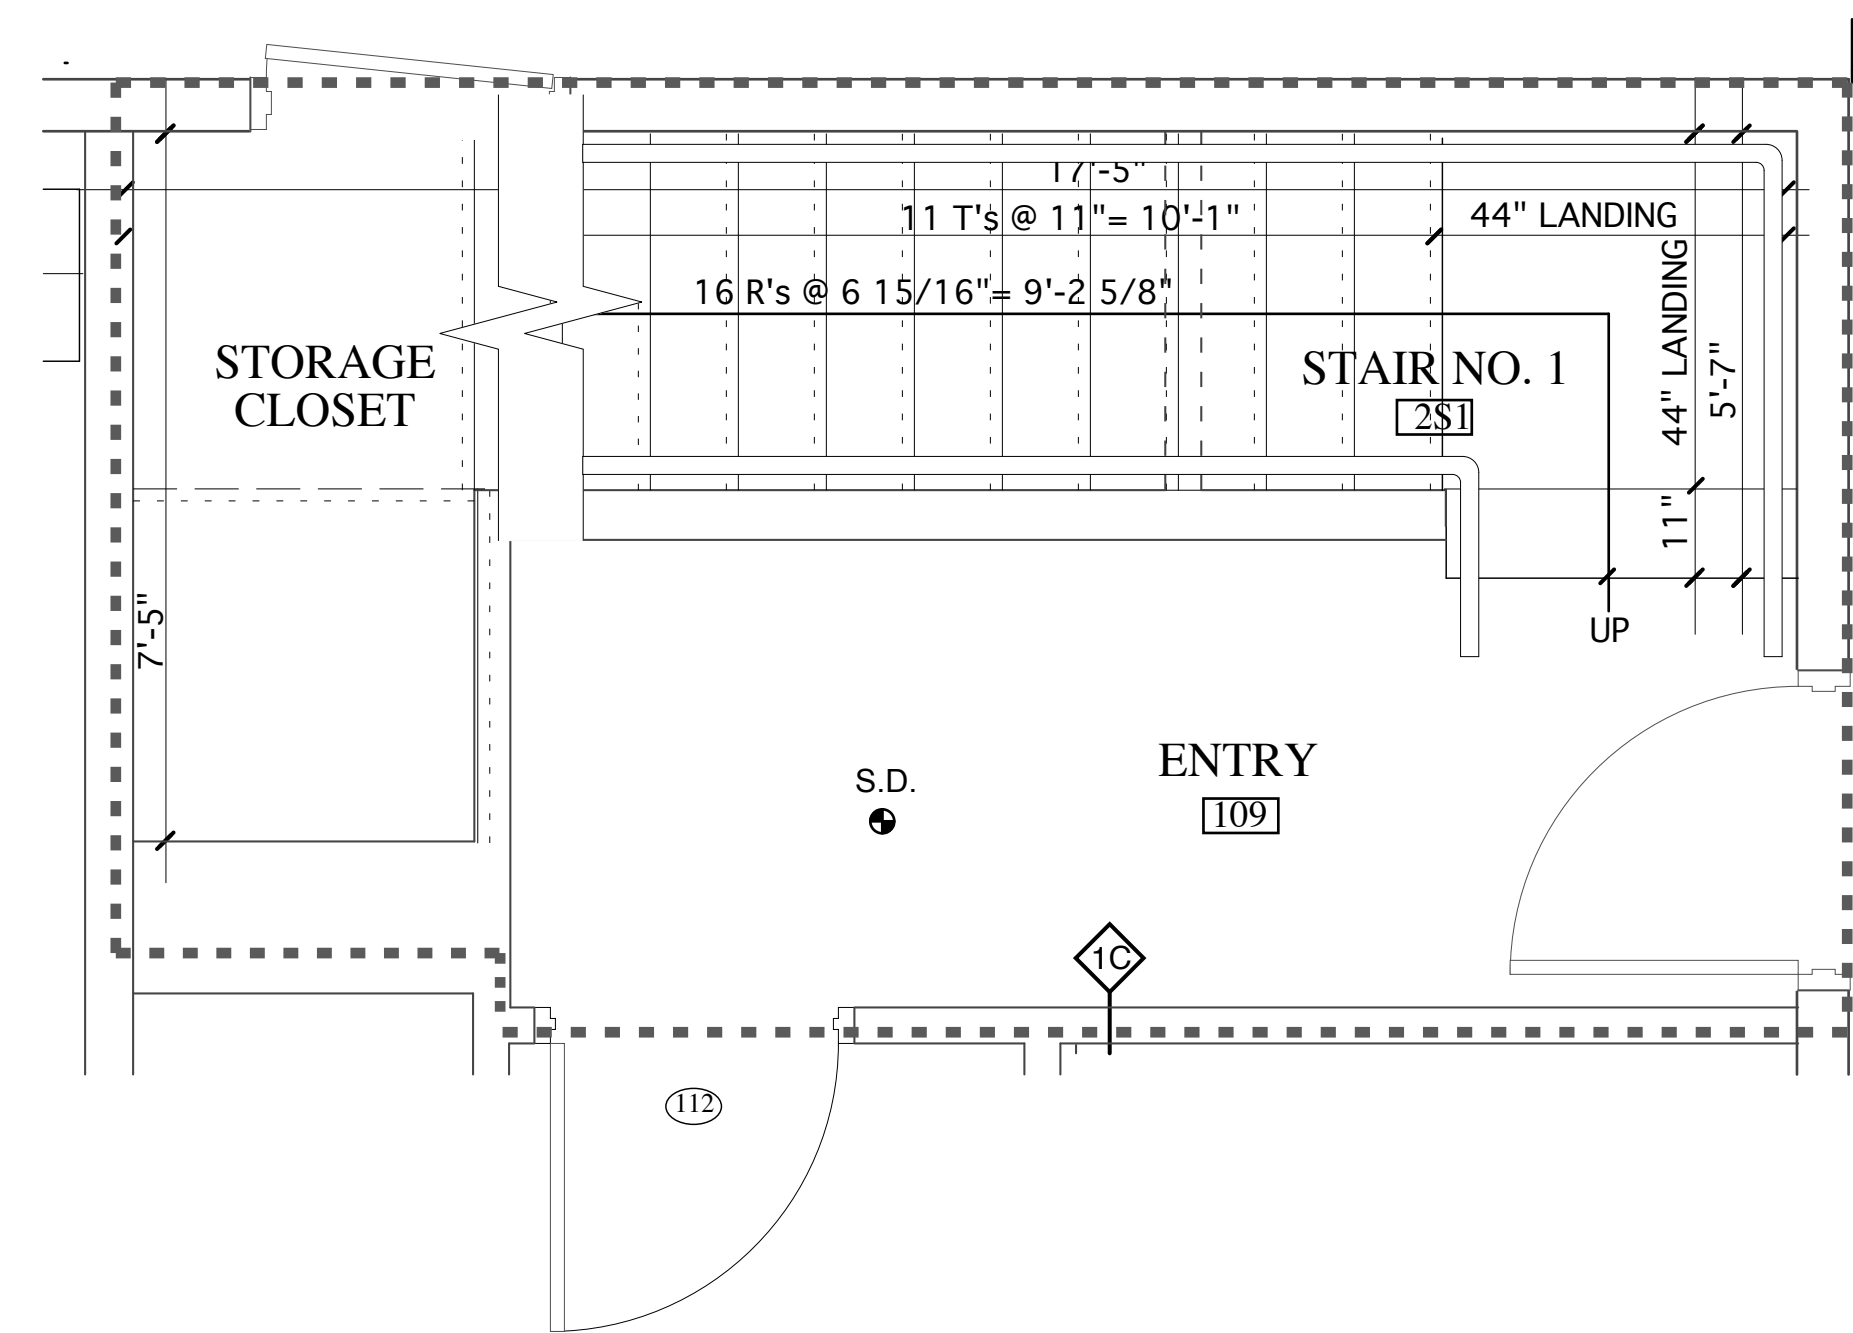


1 STAIR NO. 1 - FIRST FLOOR
SCALE: 1/2" = 1'-0"

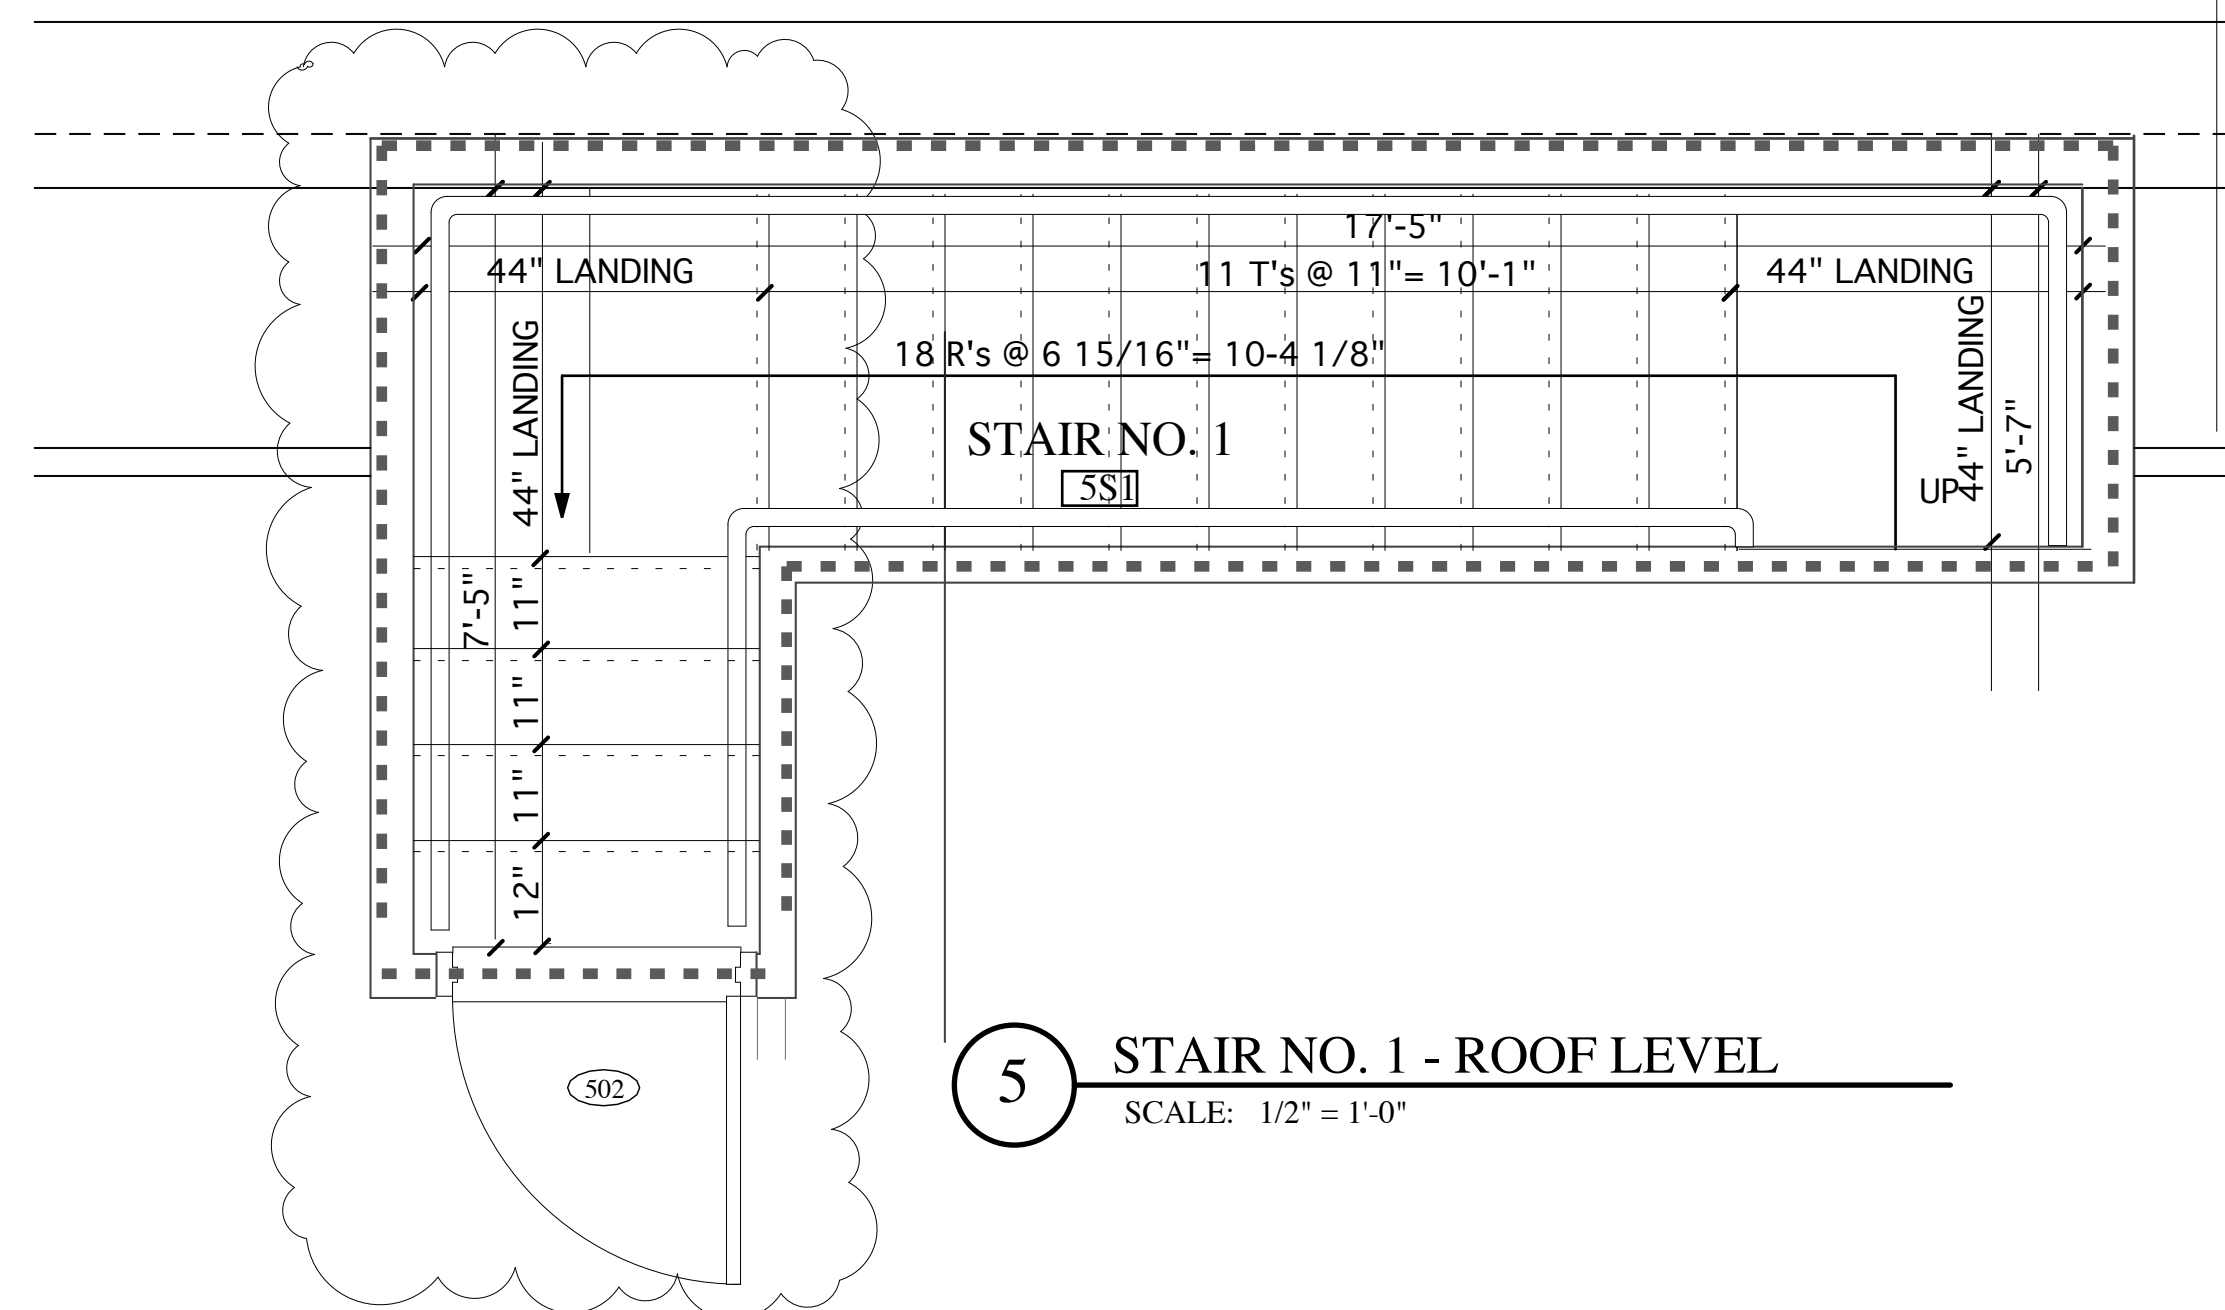

5 STAIR NO. 1 - ROOF LEVEL
SCALE: 1/2" = 1'-0"

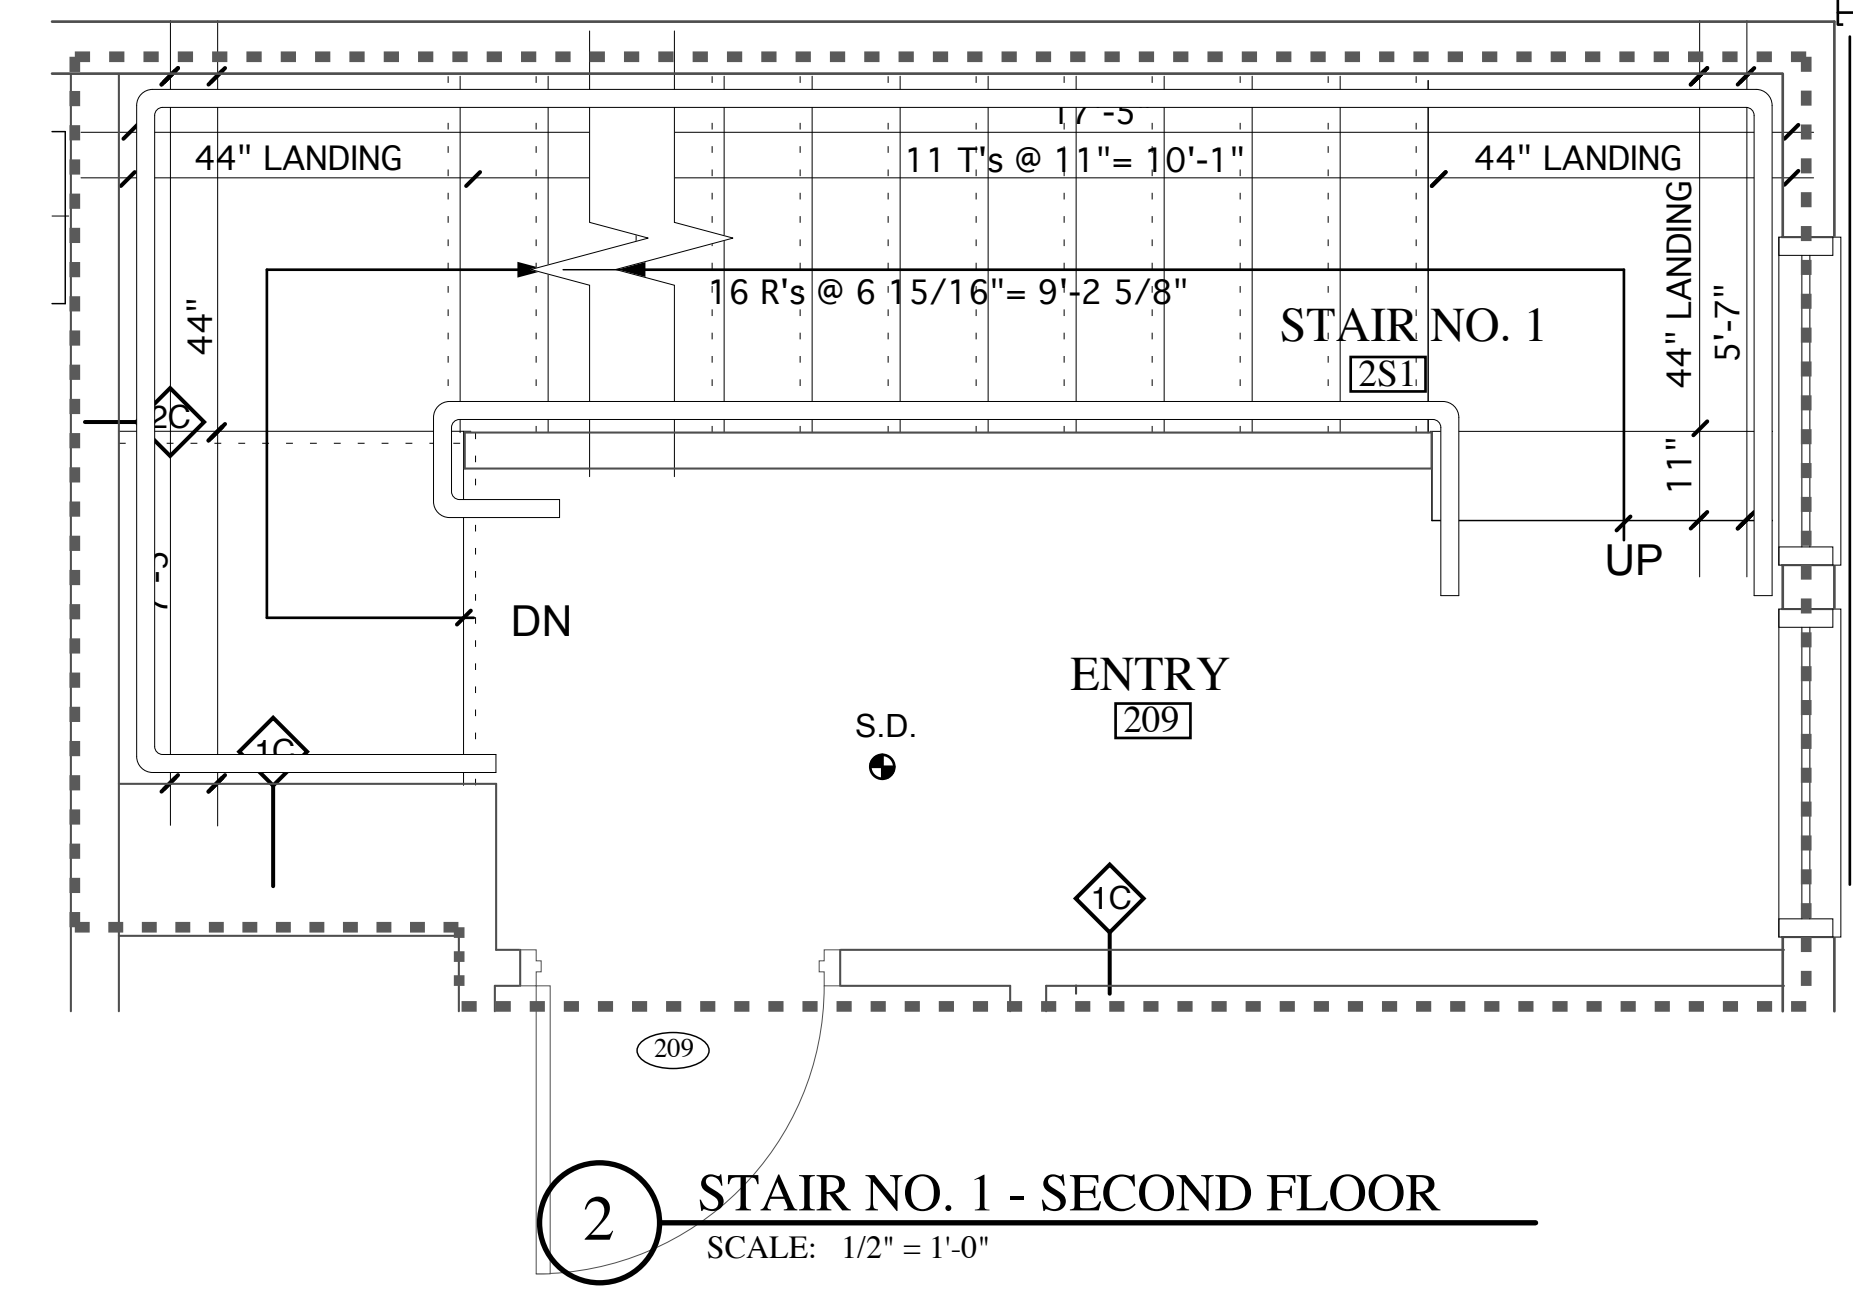

2 STAIR NO. 1 - SECOND FLOOR
SCALE: 1/2" = 1'-0"

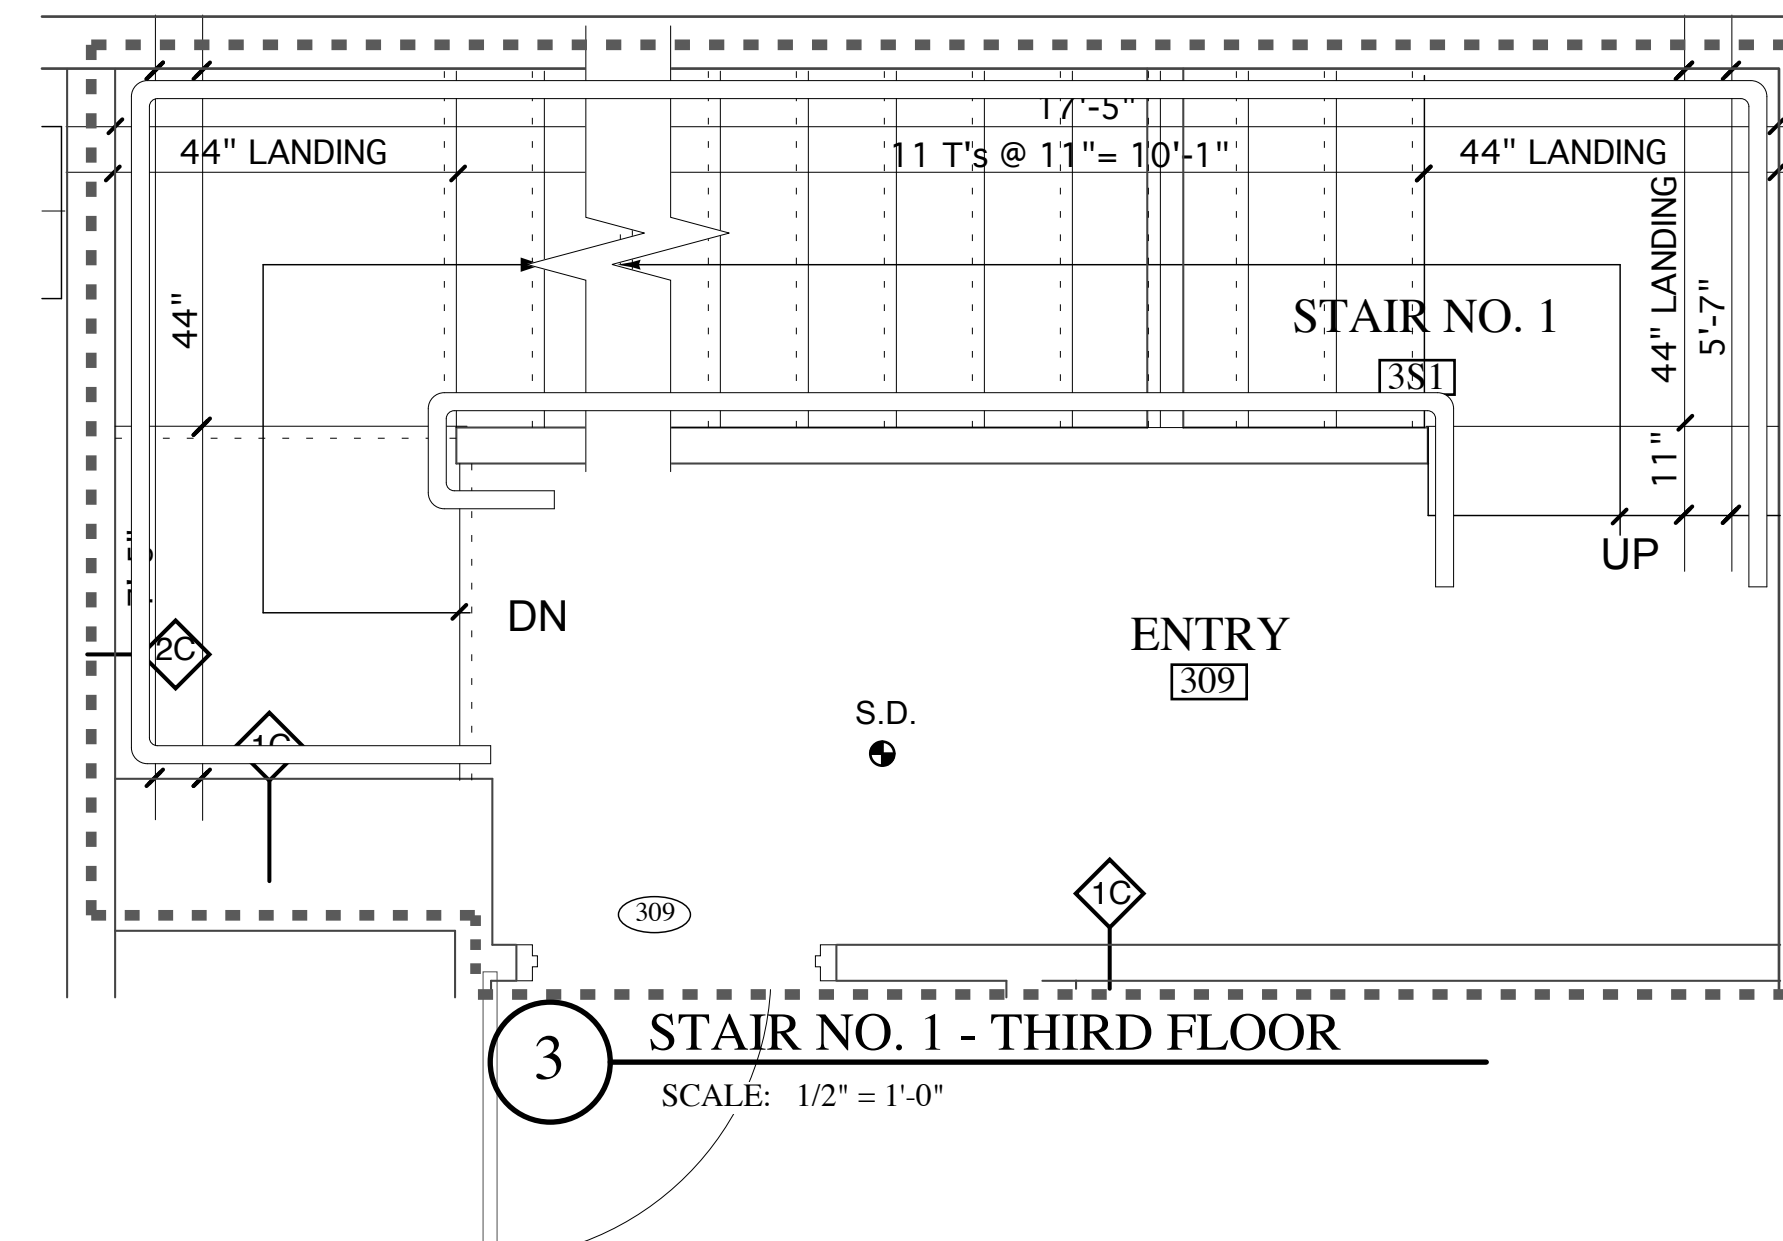

3 STAIR NO. 1 - THIRD FLOOR
SCALE: 1/2" = 1'-0"

WILSON HEIGHTS CONDOMINIUMS WILSON STREET PORTLAND MAINE <small>DHA PROJ. # 20489</small>		ISSUED FOR: FOR RECORD BUILDING PERMIT PUBLIC HEARING SITE PLAN APPLICATION	DATE
			12/18/05
			8/8/05
			1/18/05
			8/5/04
DAVID HEMBRE - ARCHITECT, INC. 45 CASCO STREET PORTLAND, MAINE 04101 (207) 699-2688		STAIR NO. 1 SCALE: 1/2" = 1'-0"	
A8.1 <small>DRAWING NO.</small>			