

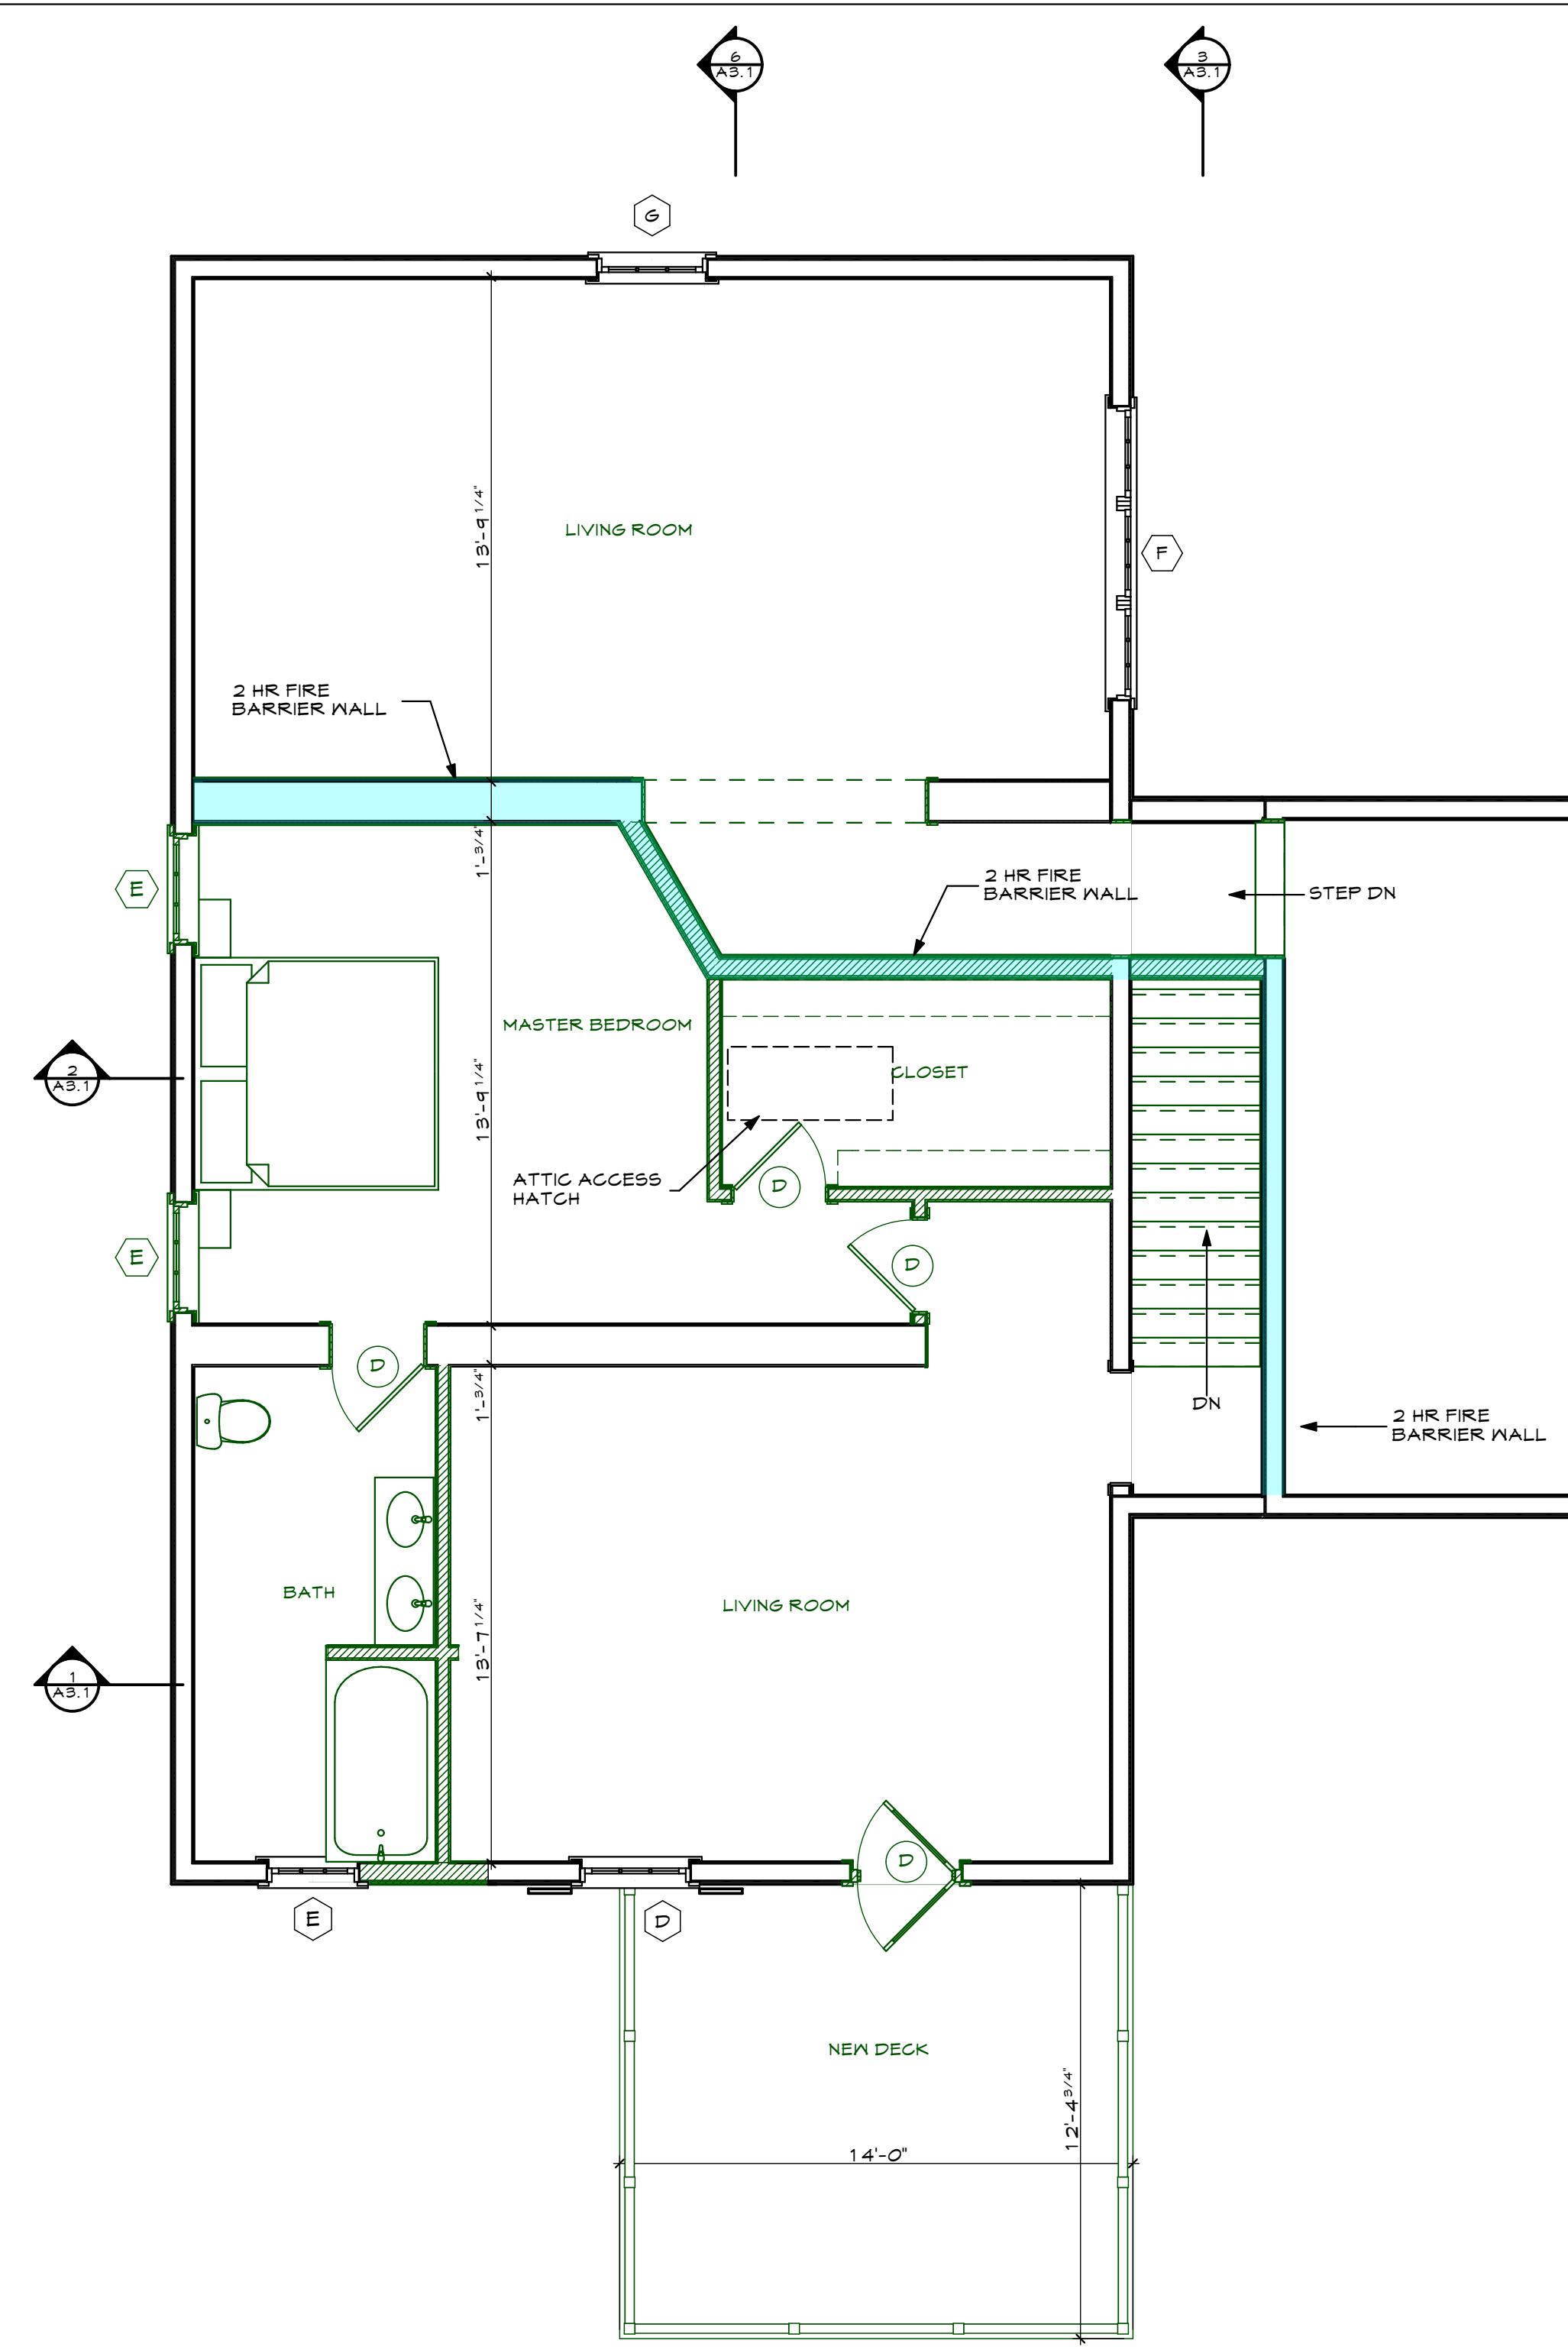


**1**  
A1.1  
**FIRST FLOOR PLAN**  
SCALE: 1/4" = 1'-0"

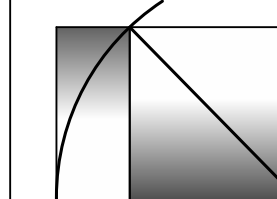

**2**  
A1.1  
**SECOND FLOOR PLAN**  
SCALE: 1/4" = 1'-0"

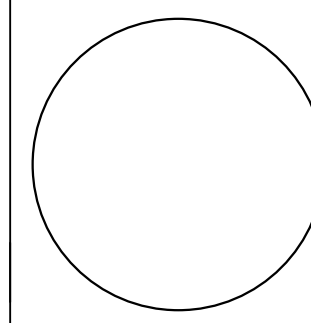

DATE	DESCRIPTION

DATE: 8/16/17  
CHECKED BY: JAD  
DRAWN BY: CLBC  
JOB: EAP 2017  
SHEET TITLE: