


WHIPPLE  
 CALLENDER  
 ARCHITECTS

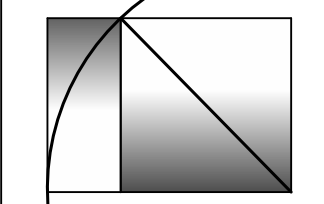

136 PLEASANT AVE.  
 PORTLAND, ME 04103  
 P 207.775.2696  
 F 207.775.3631  
 www.whipplecallender.com

DESCRIPTION

DATE	MARK

DATE: 8/25/17


CHECKED BY: JAD

DRAWN BY: CLBC

JOB: EAP 2017

SHEET TITLE:


STRUCTURAL PLANS

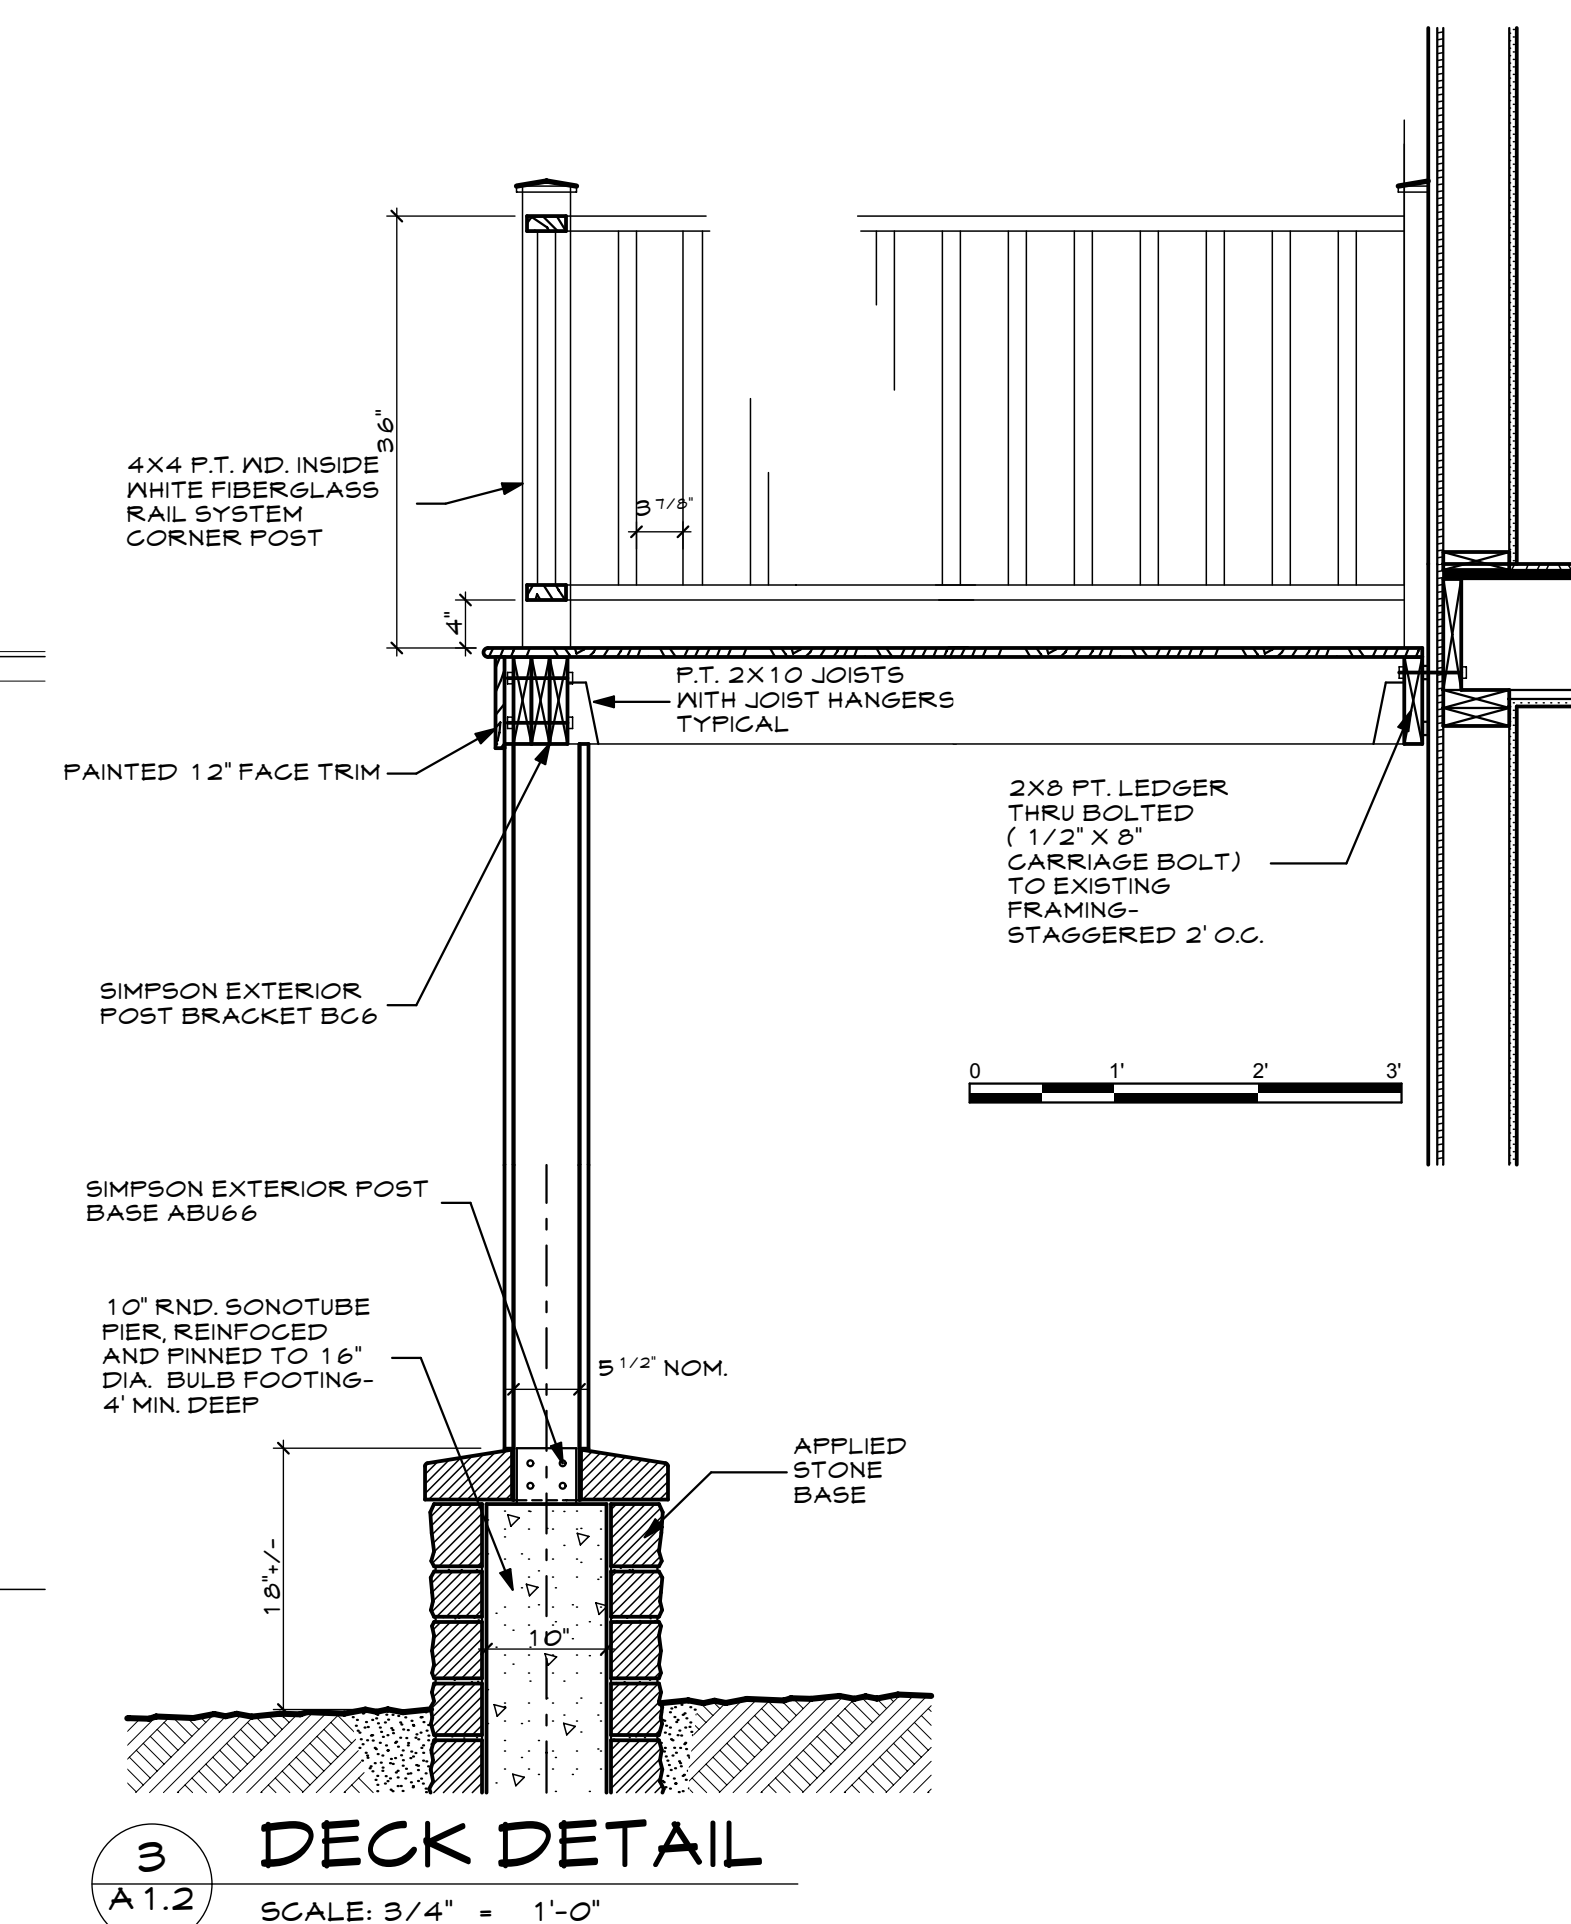

**3**

**DECK DETAIL**


SCALE: 3/4" = 1'-0"

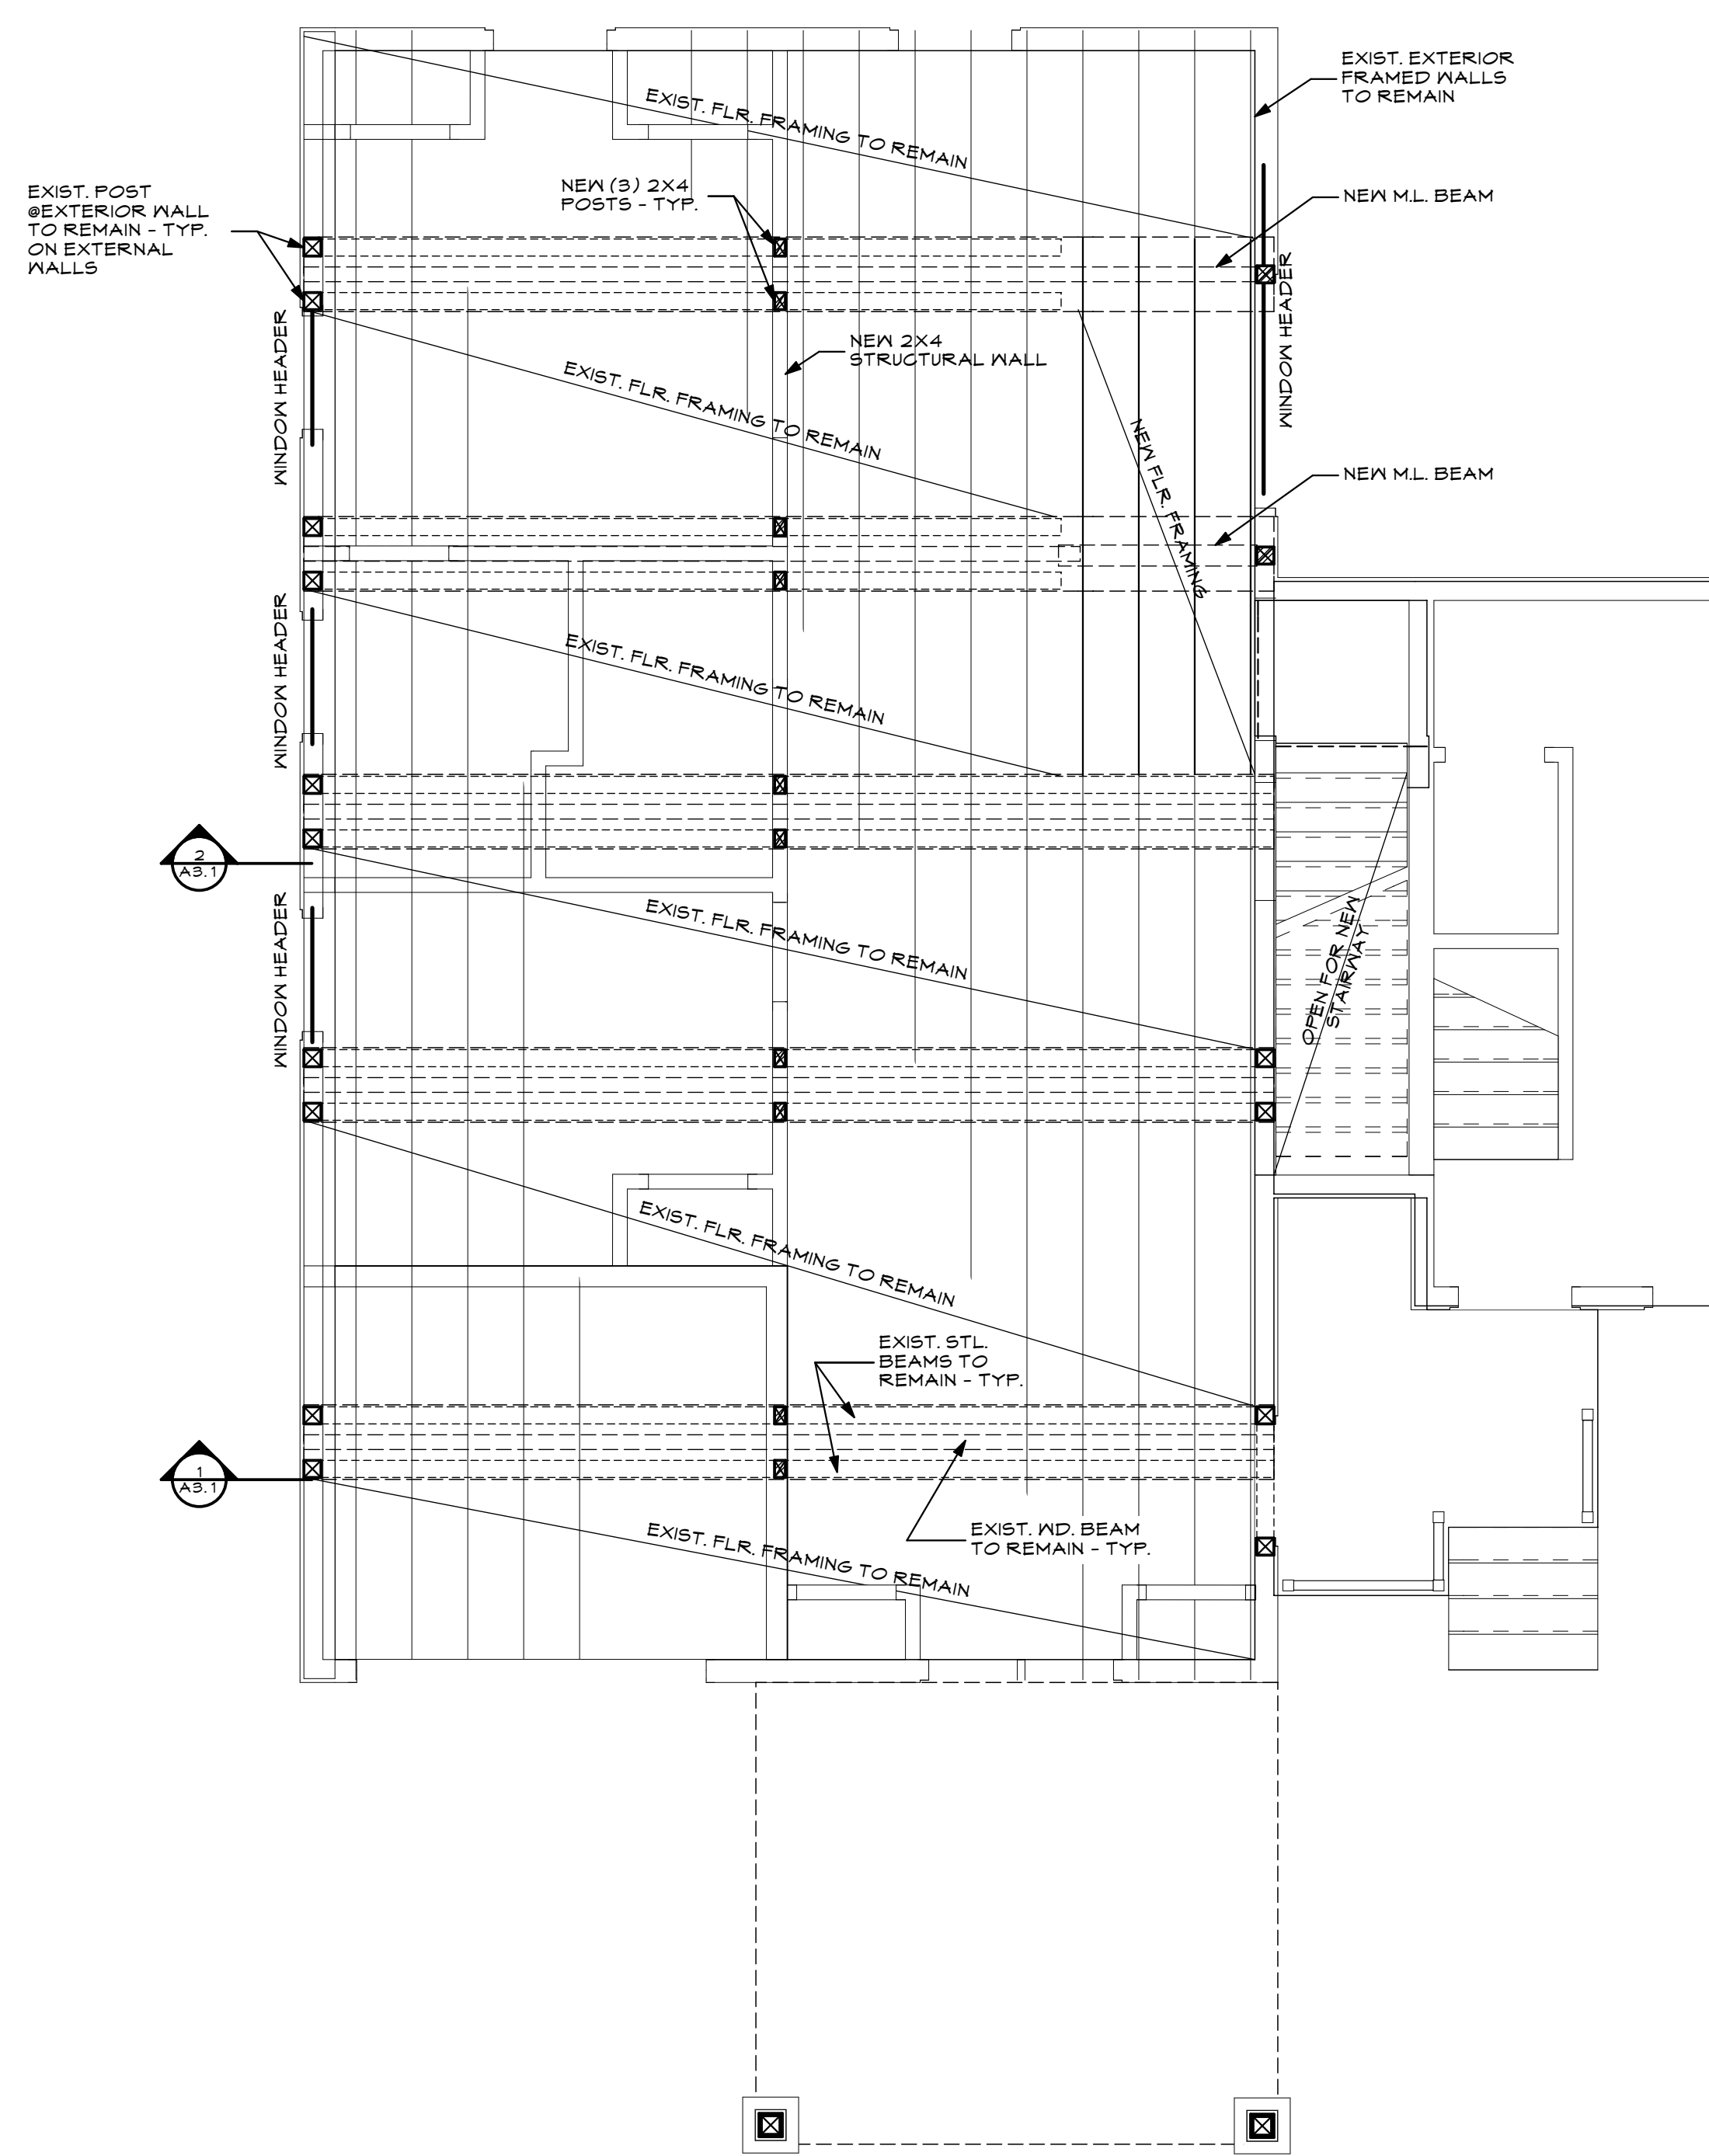

**2**

**SECOND FLOOR STRUCTURAL PLAN**

SCALE: 1/4" = 1'-0"

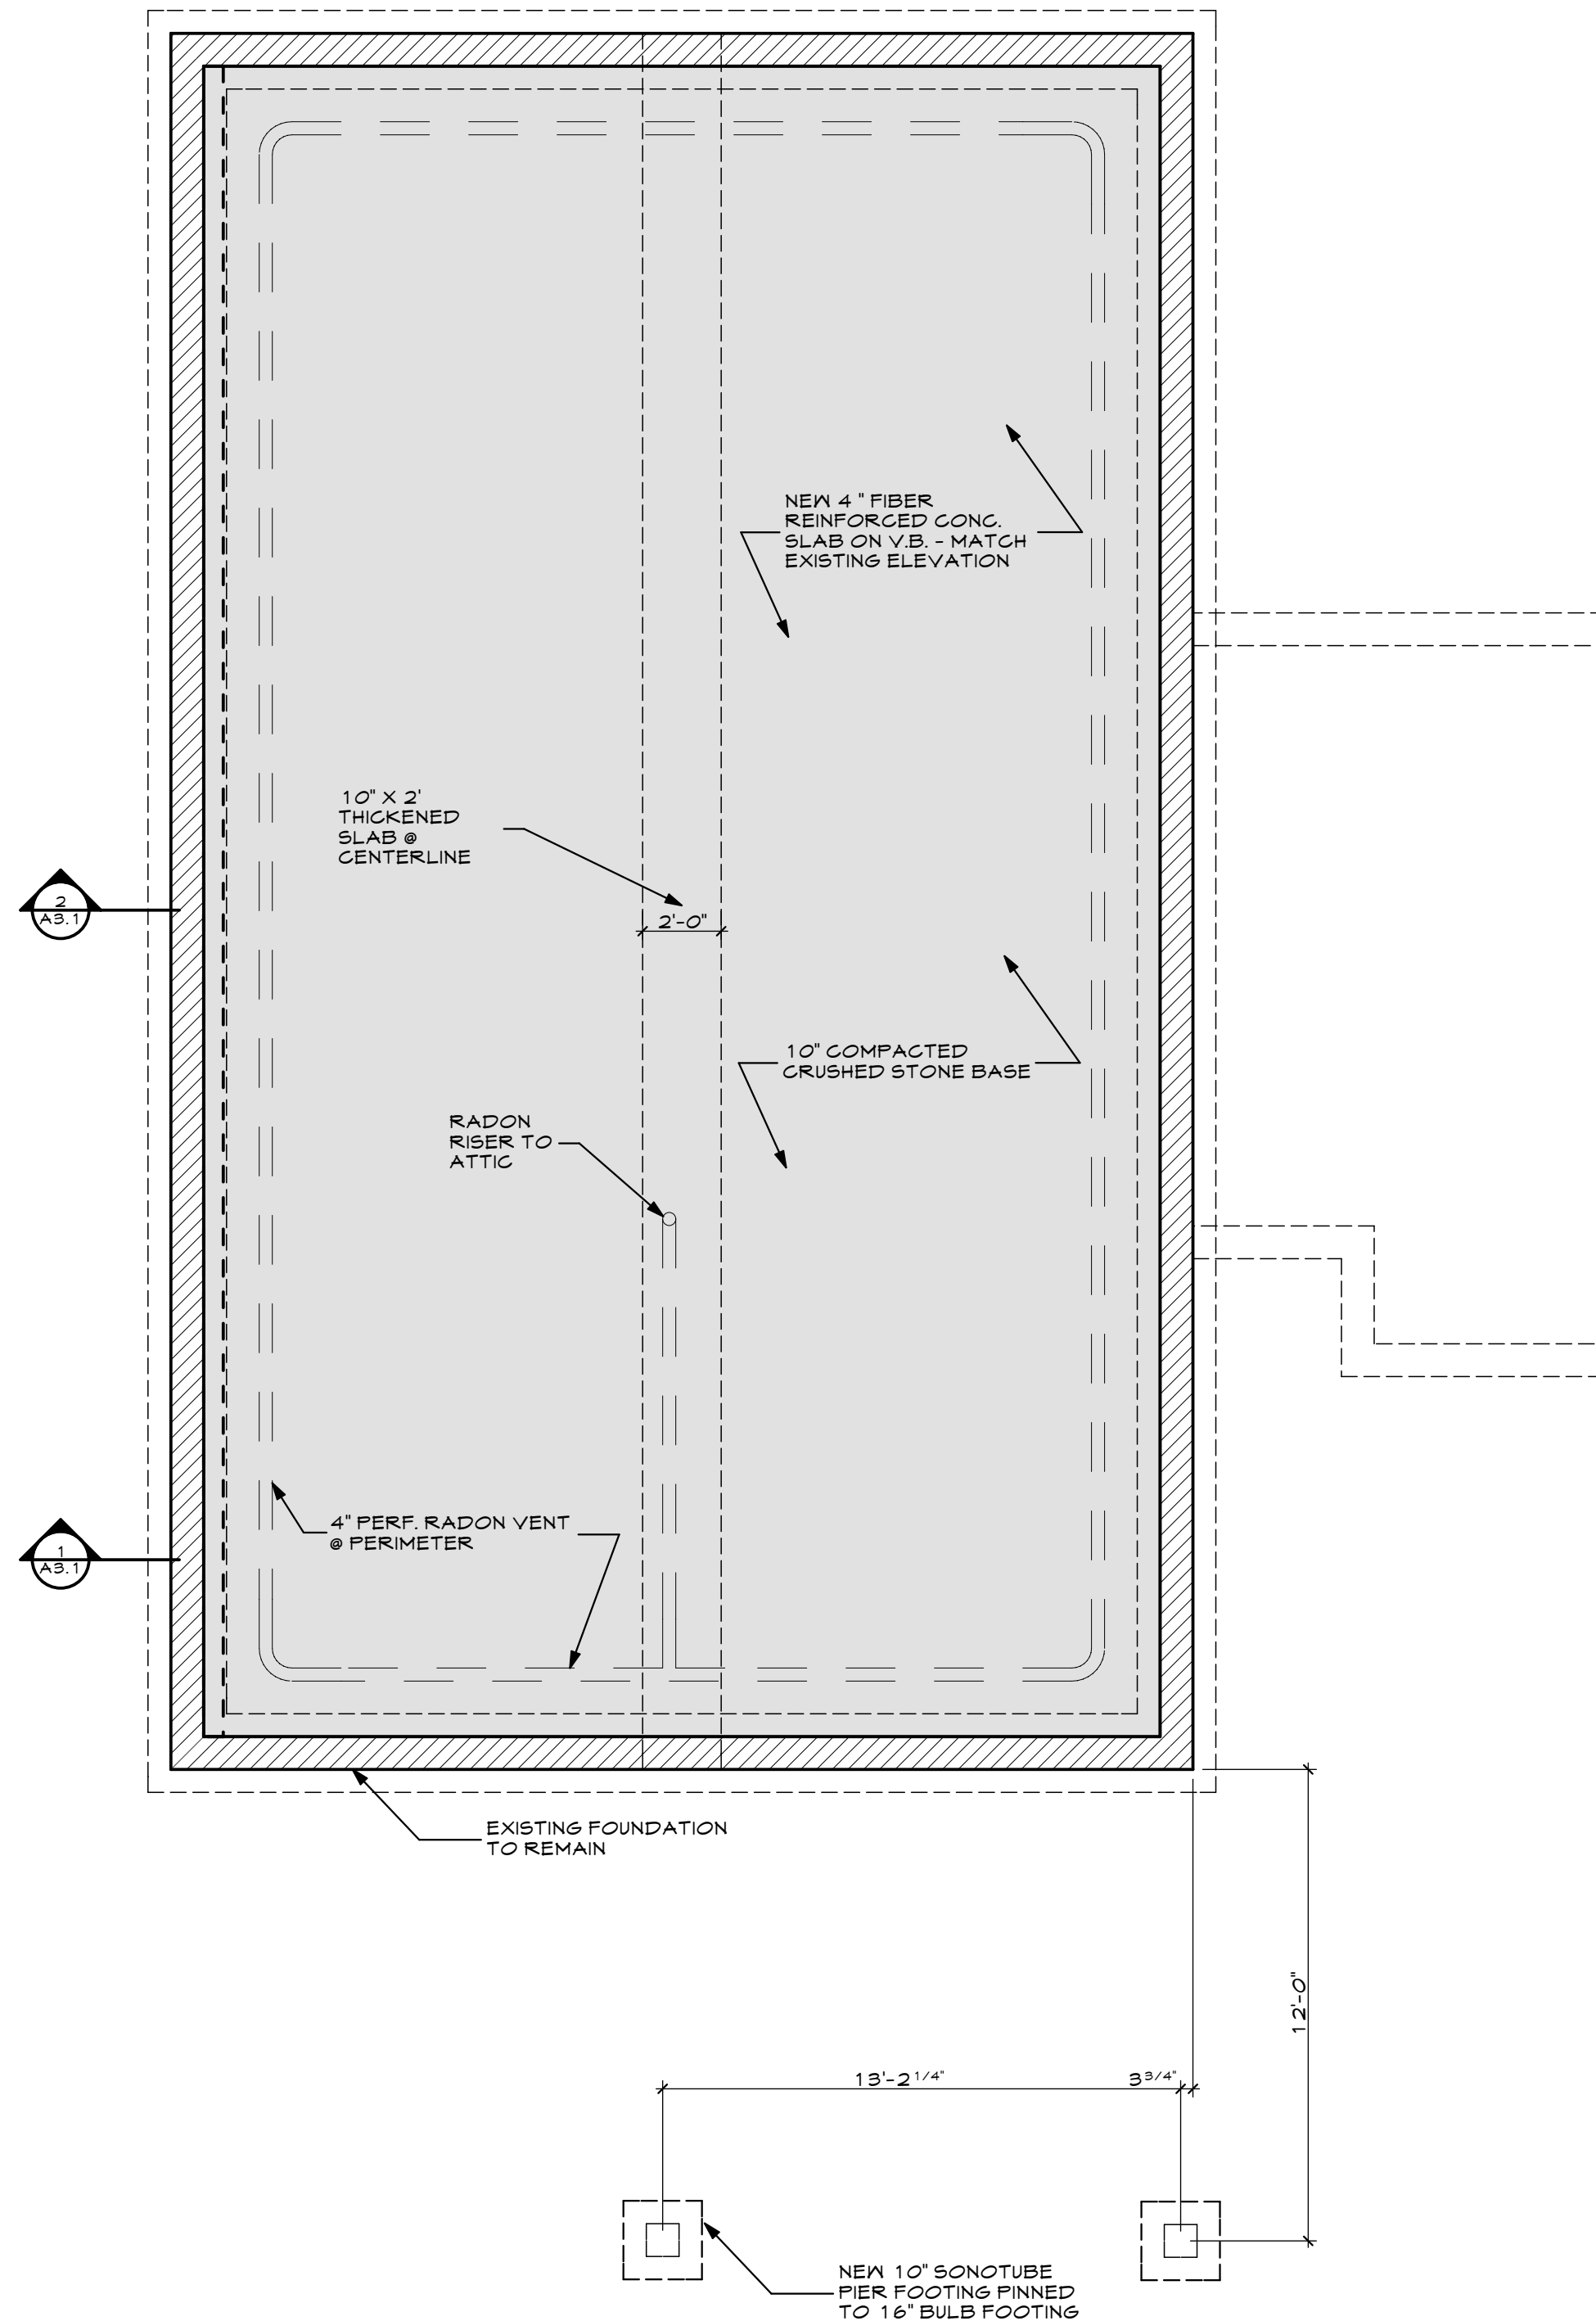

**1**

**FOUNDATION PLAN**

SCALE: 1/4" = 1'-0"