



1 EXISTING FIRST FLOOR PLAN  
SCALE: 1/4" = 1'-0"

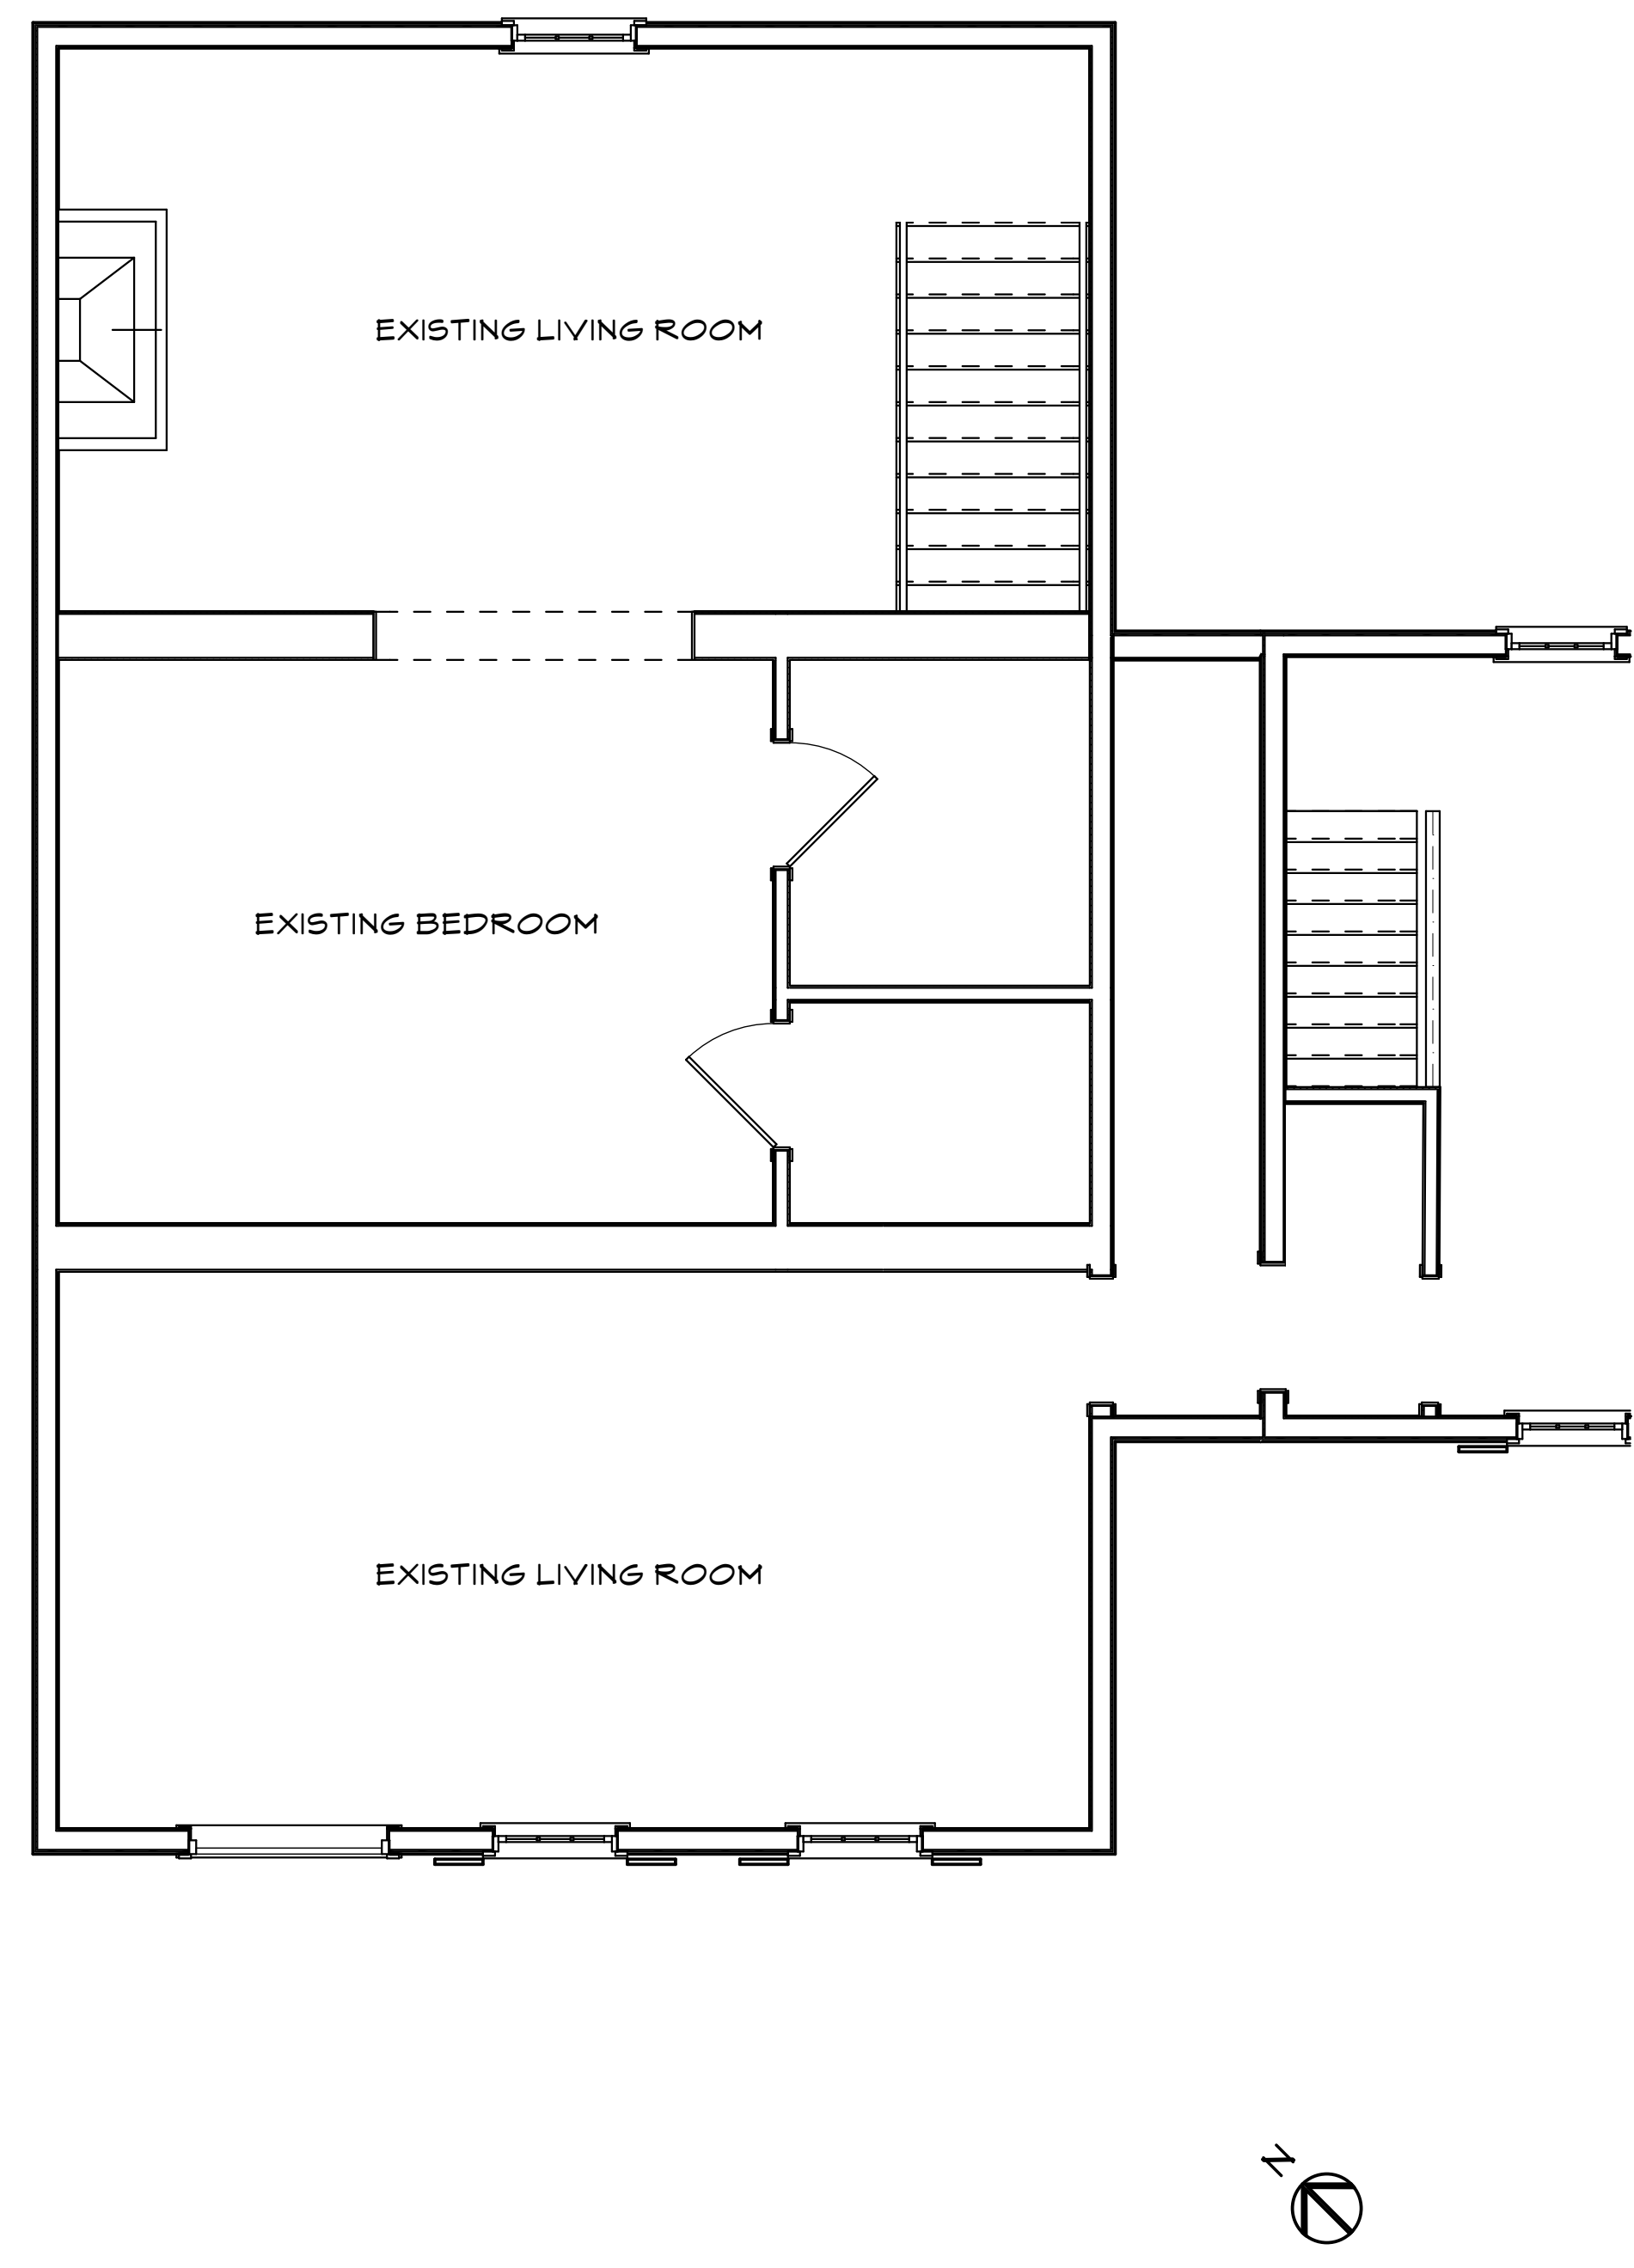


2 EXISTING SECOND FLOOR PLAN  
SCALE: 1/4" = 1'-0"

22 EASTERN PROM  
22 EASTERN PROMENADE  
PORTLAND, ME

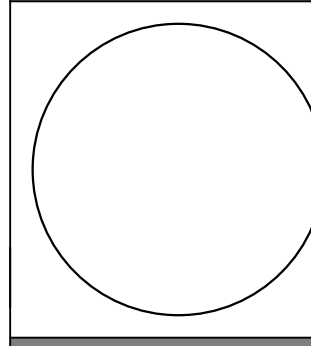

WHIPPLE  
CALLENDER  
ARCHITECTS

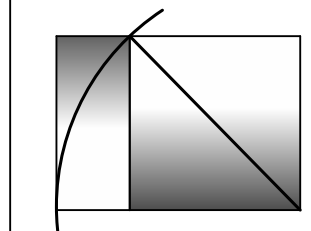

136 PLEASANT AVE.  
PORTLAND, ME 04103  
P 207.775.2696  
F 207.775.3631  
www.whipplecallender.com

MARK	DATE	DESCRIPTION

DATE: 11/7/17  
CHECKED BY: JAD  
DRAWN BY: CLBC  
JOB: EAP 2017  
SHEET TITLE:

EXISTING FLOOR PLANS