


DOOR SCHEDULE


MARK	ROOM NAME	SIZE			MATL	HARDWARE		NOTES	ELEVATION
		W	HT	THK		FUNCTION	MANUFACTURER NO.		
1	LIVING ROOM	2'-0"	7'	0'-1 1/4"					
2	LIVING ROOM	2'-6"	6'-0"	0'-1 1/4"					
3	LIVING ROOM	2'-6"	6'-0"	0'-1 1/4"					
4	DINING	2'-6"	6'-0"	0'-1 1/4"					
5	BATH	2'-6"	6'-0"	0'-1 1/4"					
5	BILLIARD ROOM	2'-6"	6'-0"	0'-1 1/4"					
6	BEDROOM	2'-6"	6'-0"	0'-1 1/4"					
6	GAME ROOM	2'-6"	6'-0"	0'-1 1/4"					
7	BEDROOM	2'-6"	6'-0"	0'-1 1/4"					
7	GAME ROOM	2'-6"	6'-0"	0'-1 1/4"					
8	BATH	2'-6"	6'-0"	0'-1 1/4"					
8	REG ROOM	2'-6"	6'-0"	0'-1 1/4"					
9	BEDROOM	2'-6"	6'-0"	0'-1 1/4"					
9	LOFT	1'-0"	6'-0"	0'-1 1/4"					
10	BEDROOM	2'-6"	6'-0"	0'-1 1/4"					

WINDOW SCHEDULE


MARK	QTY	WINDOW UNIT DIMENSIONS	MANUFACTURER	MANUF. NO.	COLOR EXT.	COLOR INT.	NOTES	ELEVATION
A	2	2'-4"x5'	ANDERSEN					
B	1	3x5'	ANDERSEN				BEDROOM EGRESS	
B	3	3x4'	ANDERSEN				BEDROOM EGRESS	
C	1	3'x4'-4 3/4"	ANDERSEN					
D	2	4x5'	ANDERSEN					
E	1	2'-6"x4'-4"	ANDERSEN					

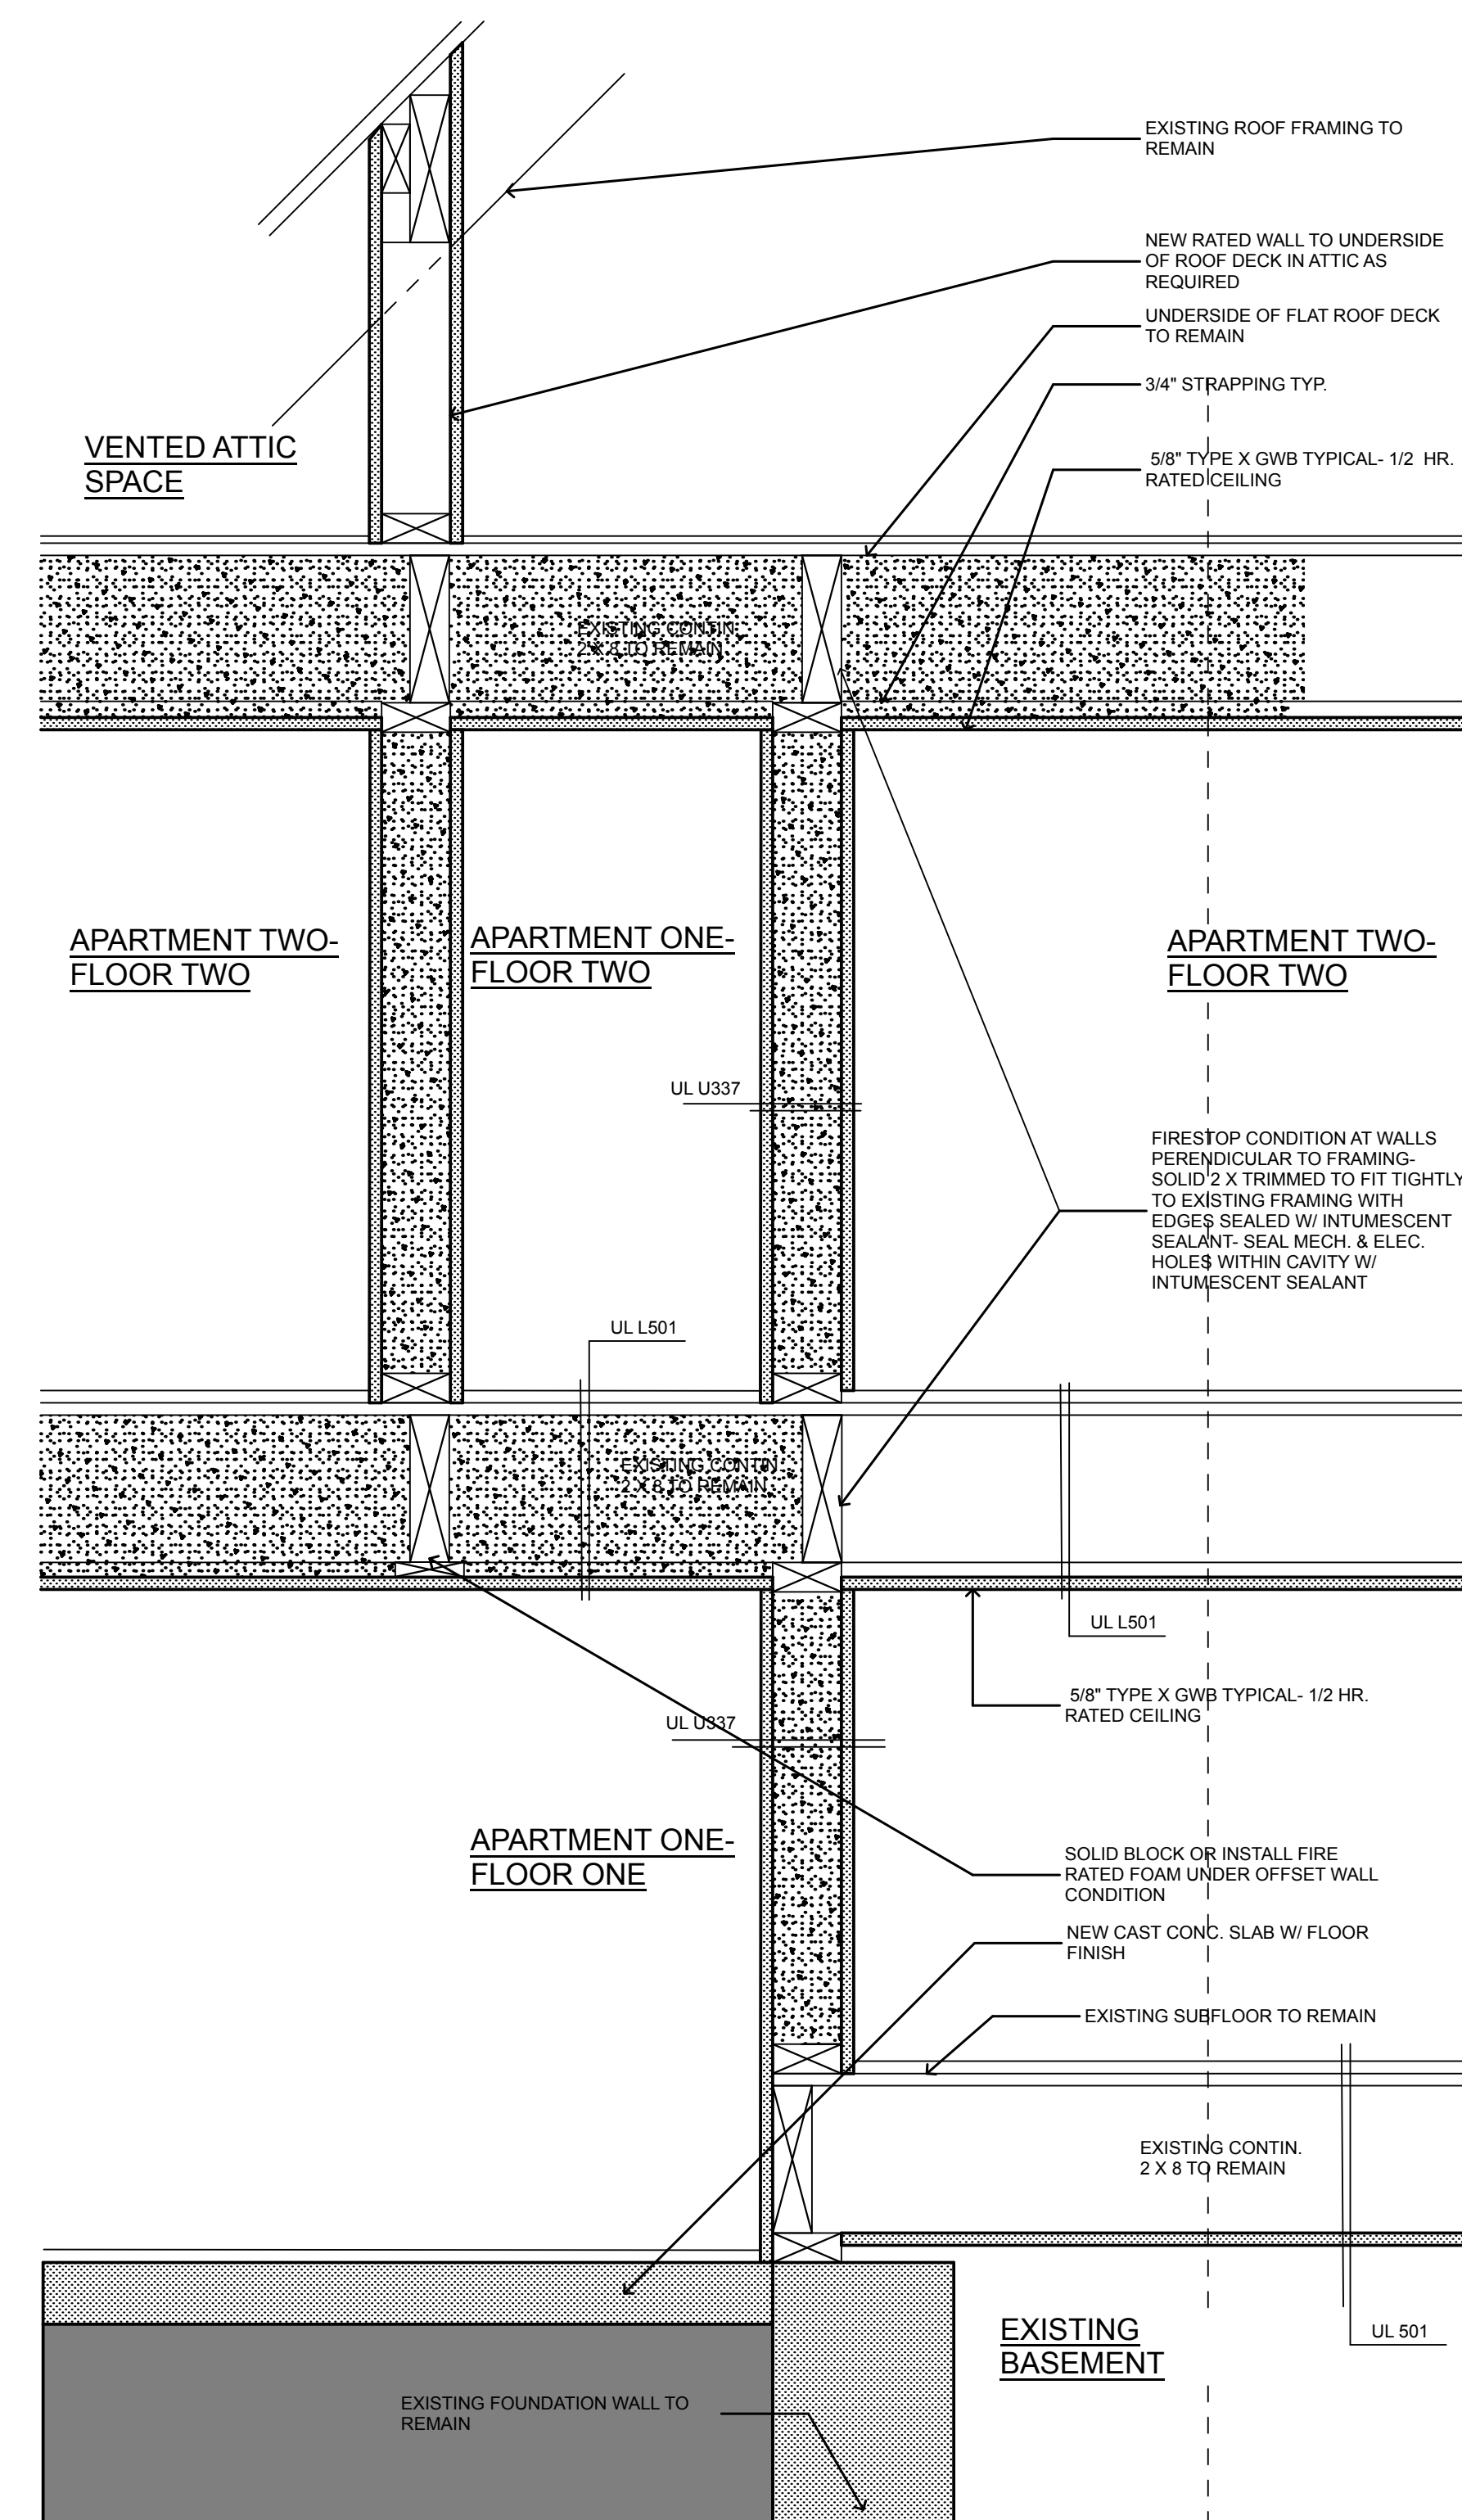

3 RATED WALL DETAIL
 SCALE: 1 1/2" = 1'-0"

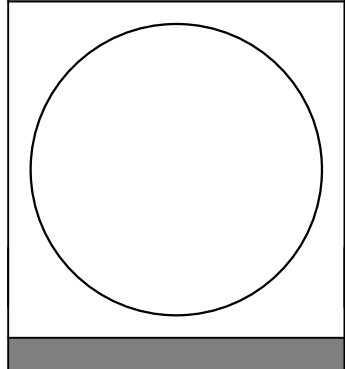

**WHIPPLE
 CALLENDER
 ARCHITECTS**

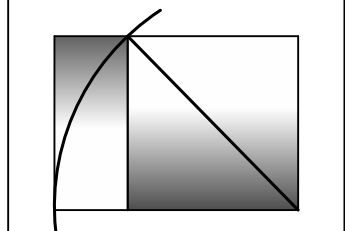

136 PLEASANT AVE.
 PORTLAND, ME 04103
 P 207.775.2696
 F 207.775.3631
 www.whipplecallender.com

MARK	DATE	DESCRIPTION

DATE: 11/7/17
 CHECKED BY: JAD
 DRAWN BY: CLBC
 JOB: EAP 2017
 SHEET TITLE:

SCHEDULES

THIS DRAWING IS AN INSTRUMENT OF SERVICE AND SHALL REMAIN THE PROPERTY OF WHIPPLE CALLENDER ARCHITECTS. IT SHALL NOT BE USED FOR ANY OTHER PURPOSE THAT FOR WHICH IT IS SPECIFICALLY FURNISHED.