



1 FOUNDATION PLAN
 SCALE: 1/4" = 1'-0"

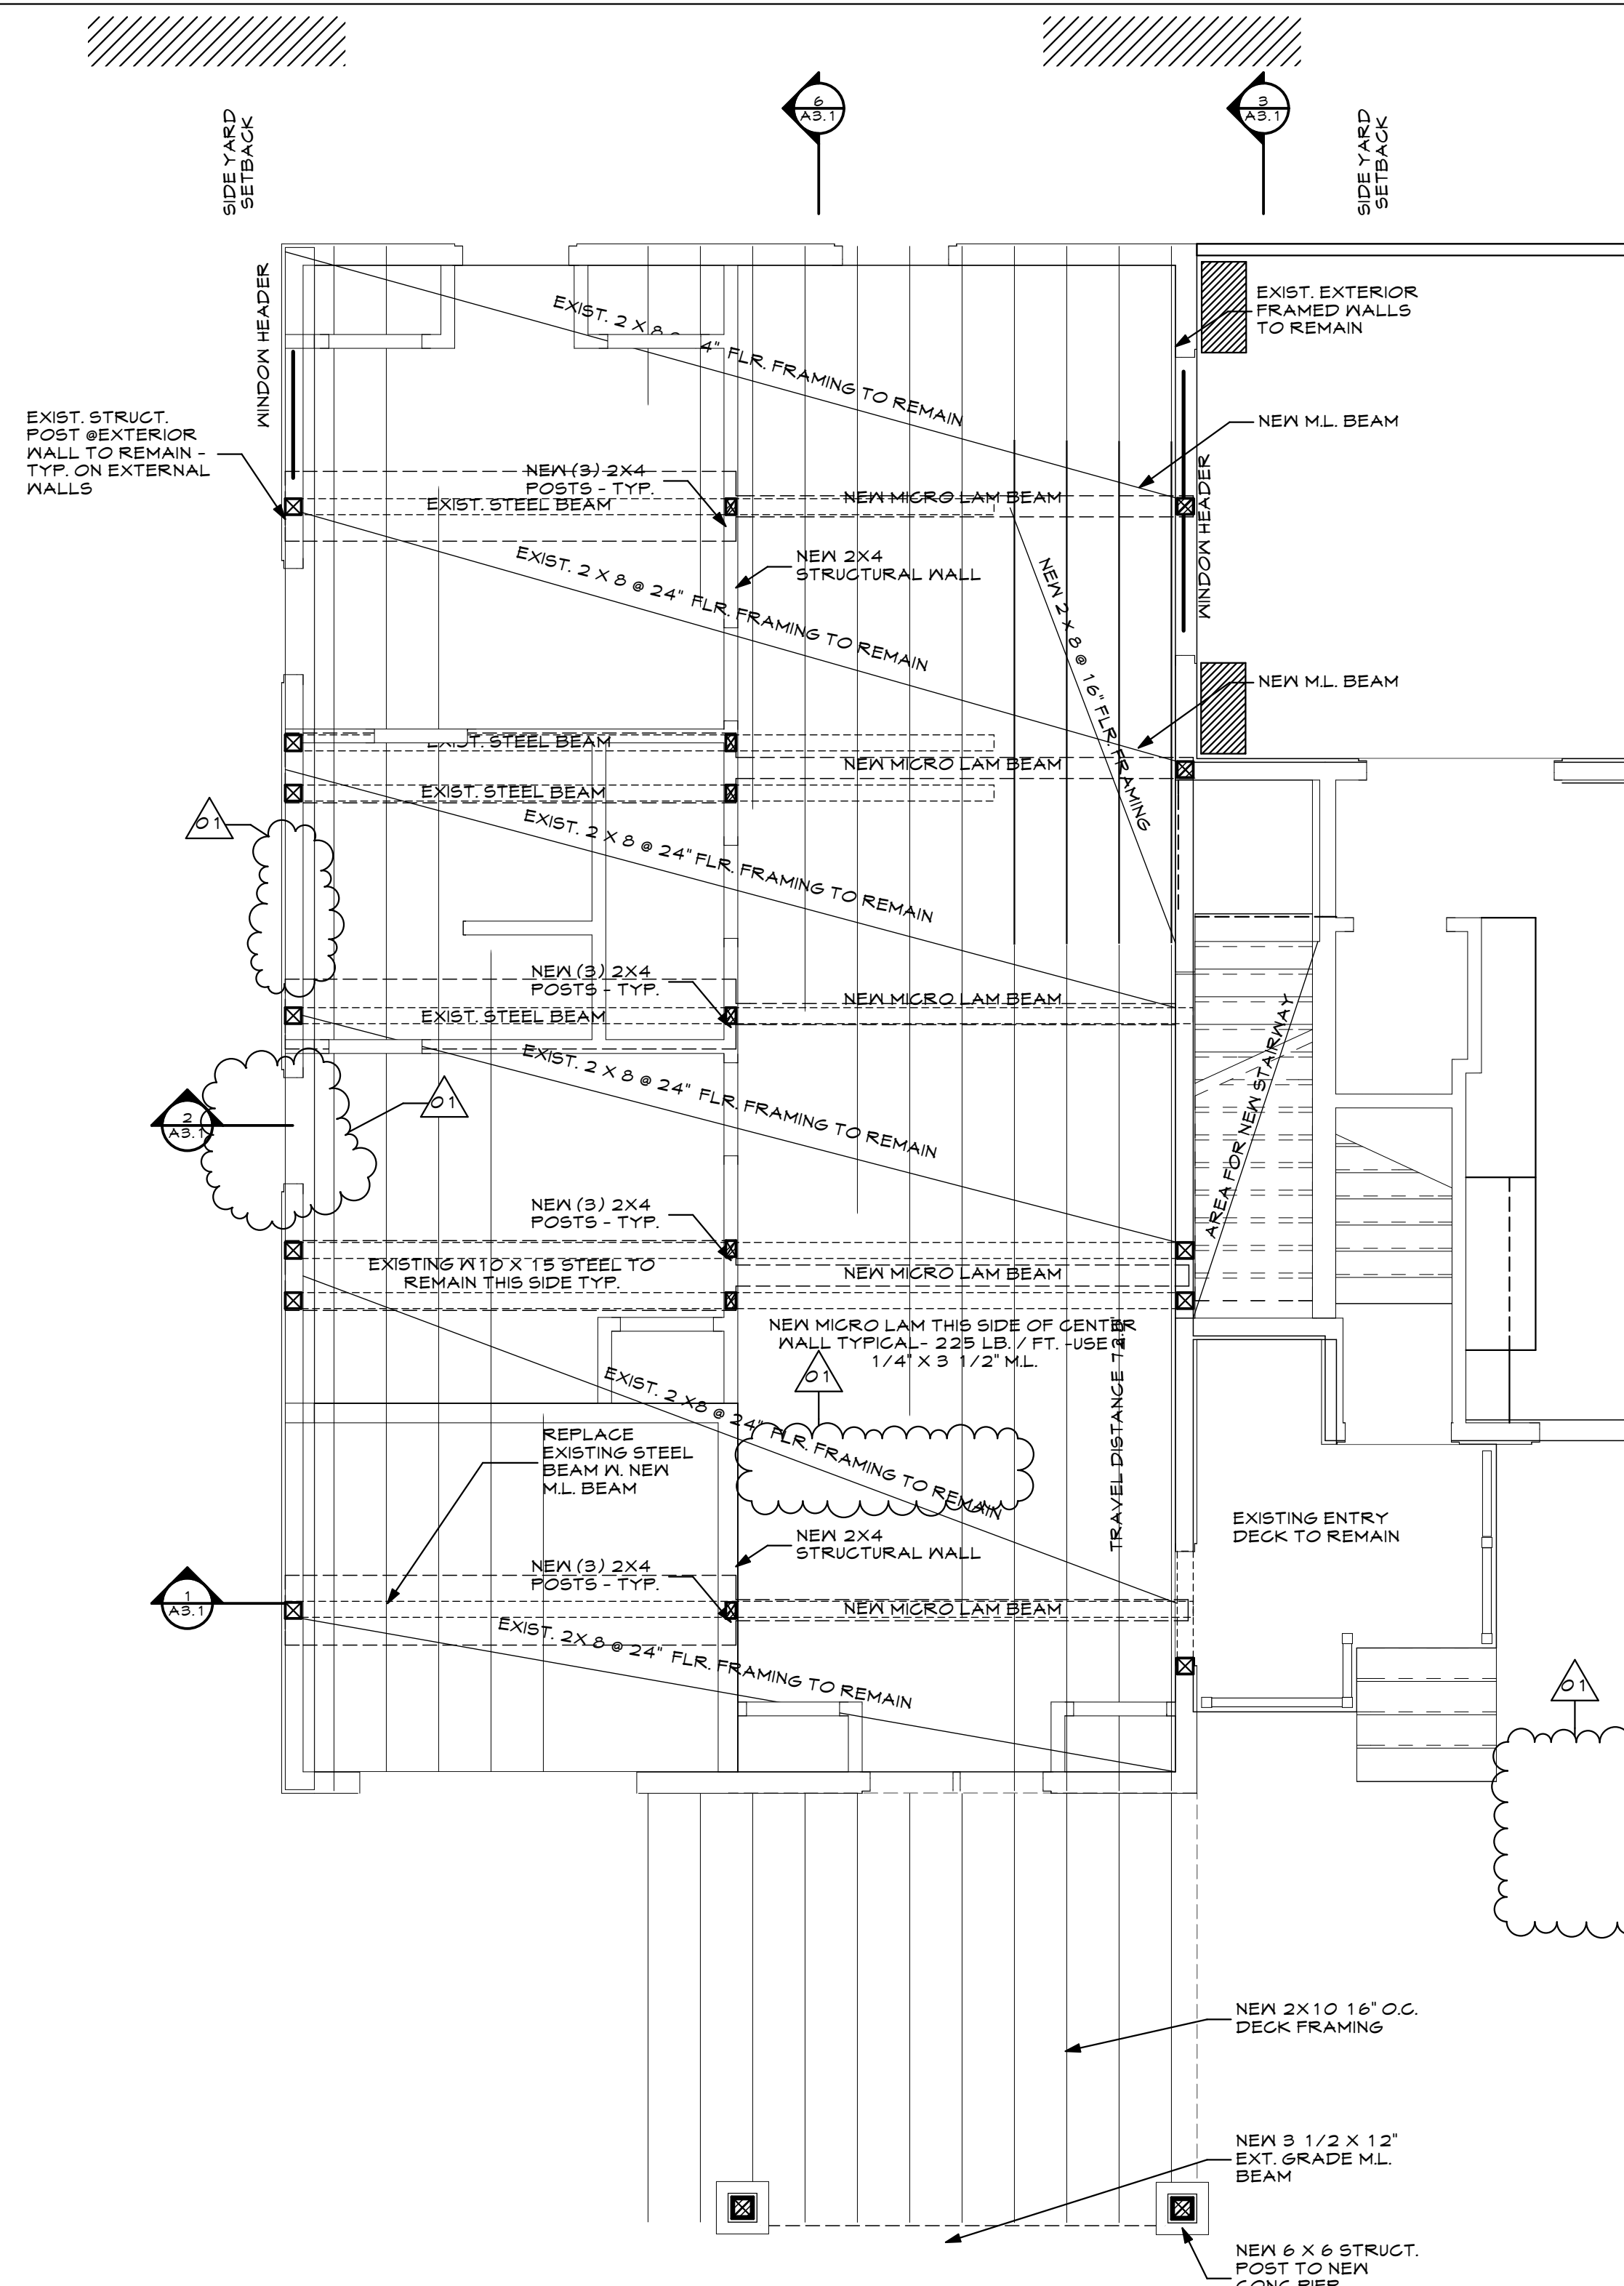

2 SECOND FLOOR STRUCTURAL PLAN
 SCALE: 1/4" = 1'-0"

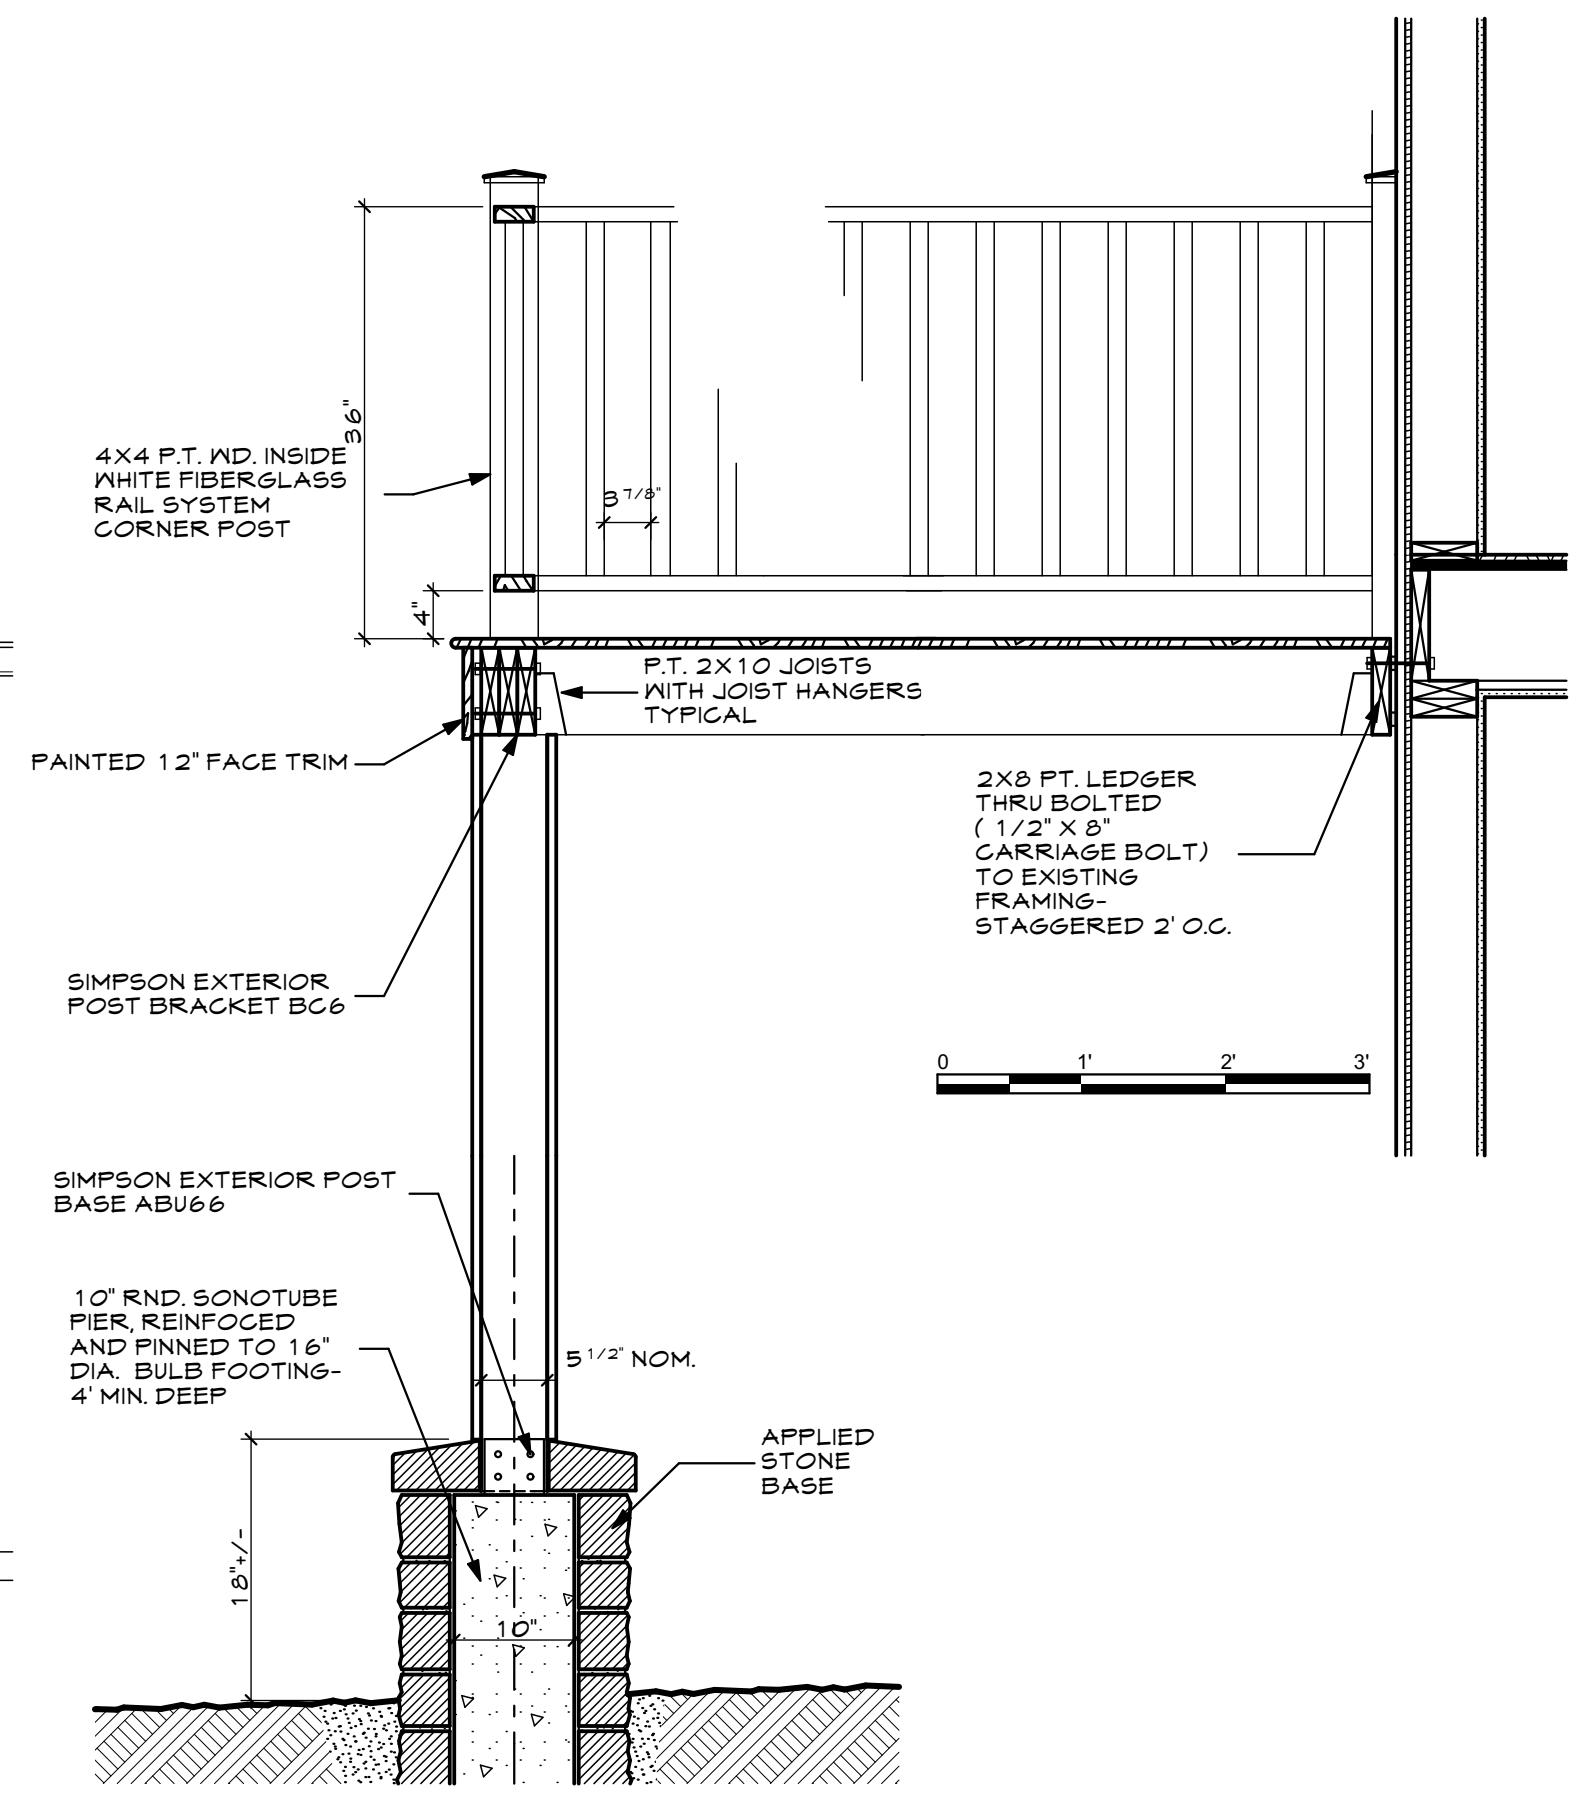

3 DECK DETAIL
 SCALE: 3/4" = 1'-0"

22 EASTERN PROM
 22 EASTERN PROMENADE PORTLAND, ME

WHIPPLE CALLENDER ARCHITECTS

136 PLEASANT AVE.
 PORTLAND, ME 04103
 P 207.775.2696
 F 207.775.3631
 www.whipplecallender.com

MARK	DATE	DESCRIPTION
1	11.13.17	REVISION #1 - PERMIT REV.

DATE: 11/13/17
 CHECKED BY: JAD
 DRAWN BY: CLBC
 JOB: EAP 2017
 SHEET TITLE: STRUCTURAL PLANS

A1.2