











 




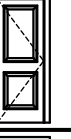



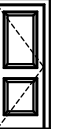


PER IBC 1008.1.1 DOOR CLEAR OPENING MIN. IS 32" 

**DOOR SCHEDULE**

MARK	ROOM NAME	SIZE			MATL	HARDWARE		NOTES	ELEVATION
		W	HT	THK		FUNCTION	MANUFACTURER NO.		
1	LIVING ROOM	2'-8"	7'	0'-1 1/4"					
2	LIVING ROOM	2'-6"	6'-0"	0'-1 1/4"					
3	LIVING ROOM	2'-6"	6'-0"	0'-1 1/4"					
4	DINING	2'-6"	6'-0"	0'-1 1/4"					
5	BATH	2'-6"	6'-0"	0'-1 1/4"					
5	BILLIARD ROOM	2'-6"	6'-0"	0'-1 1/4"					
6	BEDROOM	2'-6"	6'-0"	0'-1 1/4"					
6	GAME ROOM	2'-6"	6'-0"	0'-1 1/4"					
7	BEDROOM	2'-6"	6'-0"	0'-1 1/4"					
7	GAME ROOM	2'-6"	6'-0"	0'-1 1/4"					
8	BATH	2'-6"	6'-0"	0'-1 1/4"					
8	REC ROOM	2'-6"	6'-0"	0'-1 1/4"					
9	BEDROOM	2'-6"	6'-0"	0'-1 1/4"					
9	LOFT	1'-8"	6'-0"	0'-1 1/4"					
10	BEDROOM	2'-6"	6'-0"	0'-1 1/4"					

**WINDOW SCHEDULE**

MARK	QTY	WINDOW UNIT DIMENSIONS	MANUFACTURER	MANUF. NO.	COLOR EXT.	COLOR INT.	NOTES	ELEVATION
A	2	2'-4"x5'	ANDERSEN					
B	2	3'x5'	ANDERSEN				BEDROOM EGRESS	
D	2	4'x5'	ANDERSEN					
G	1	8'x2'-8"	ANDERSEN					
H	3	3'x5'	ANDERSEN					

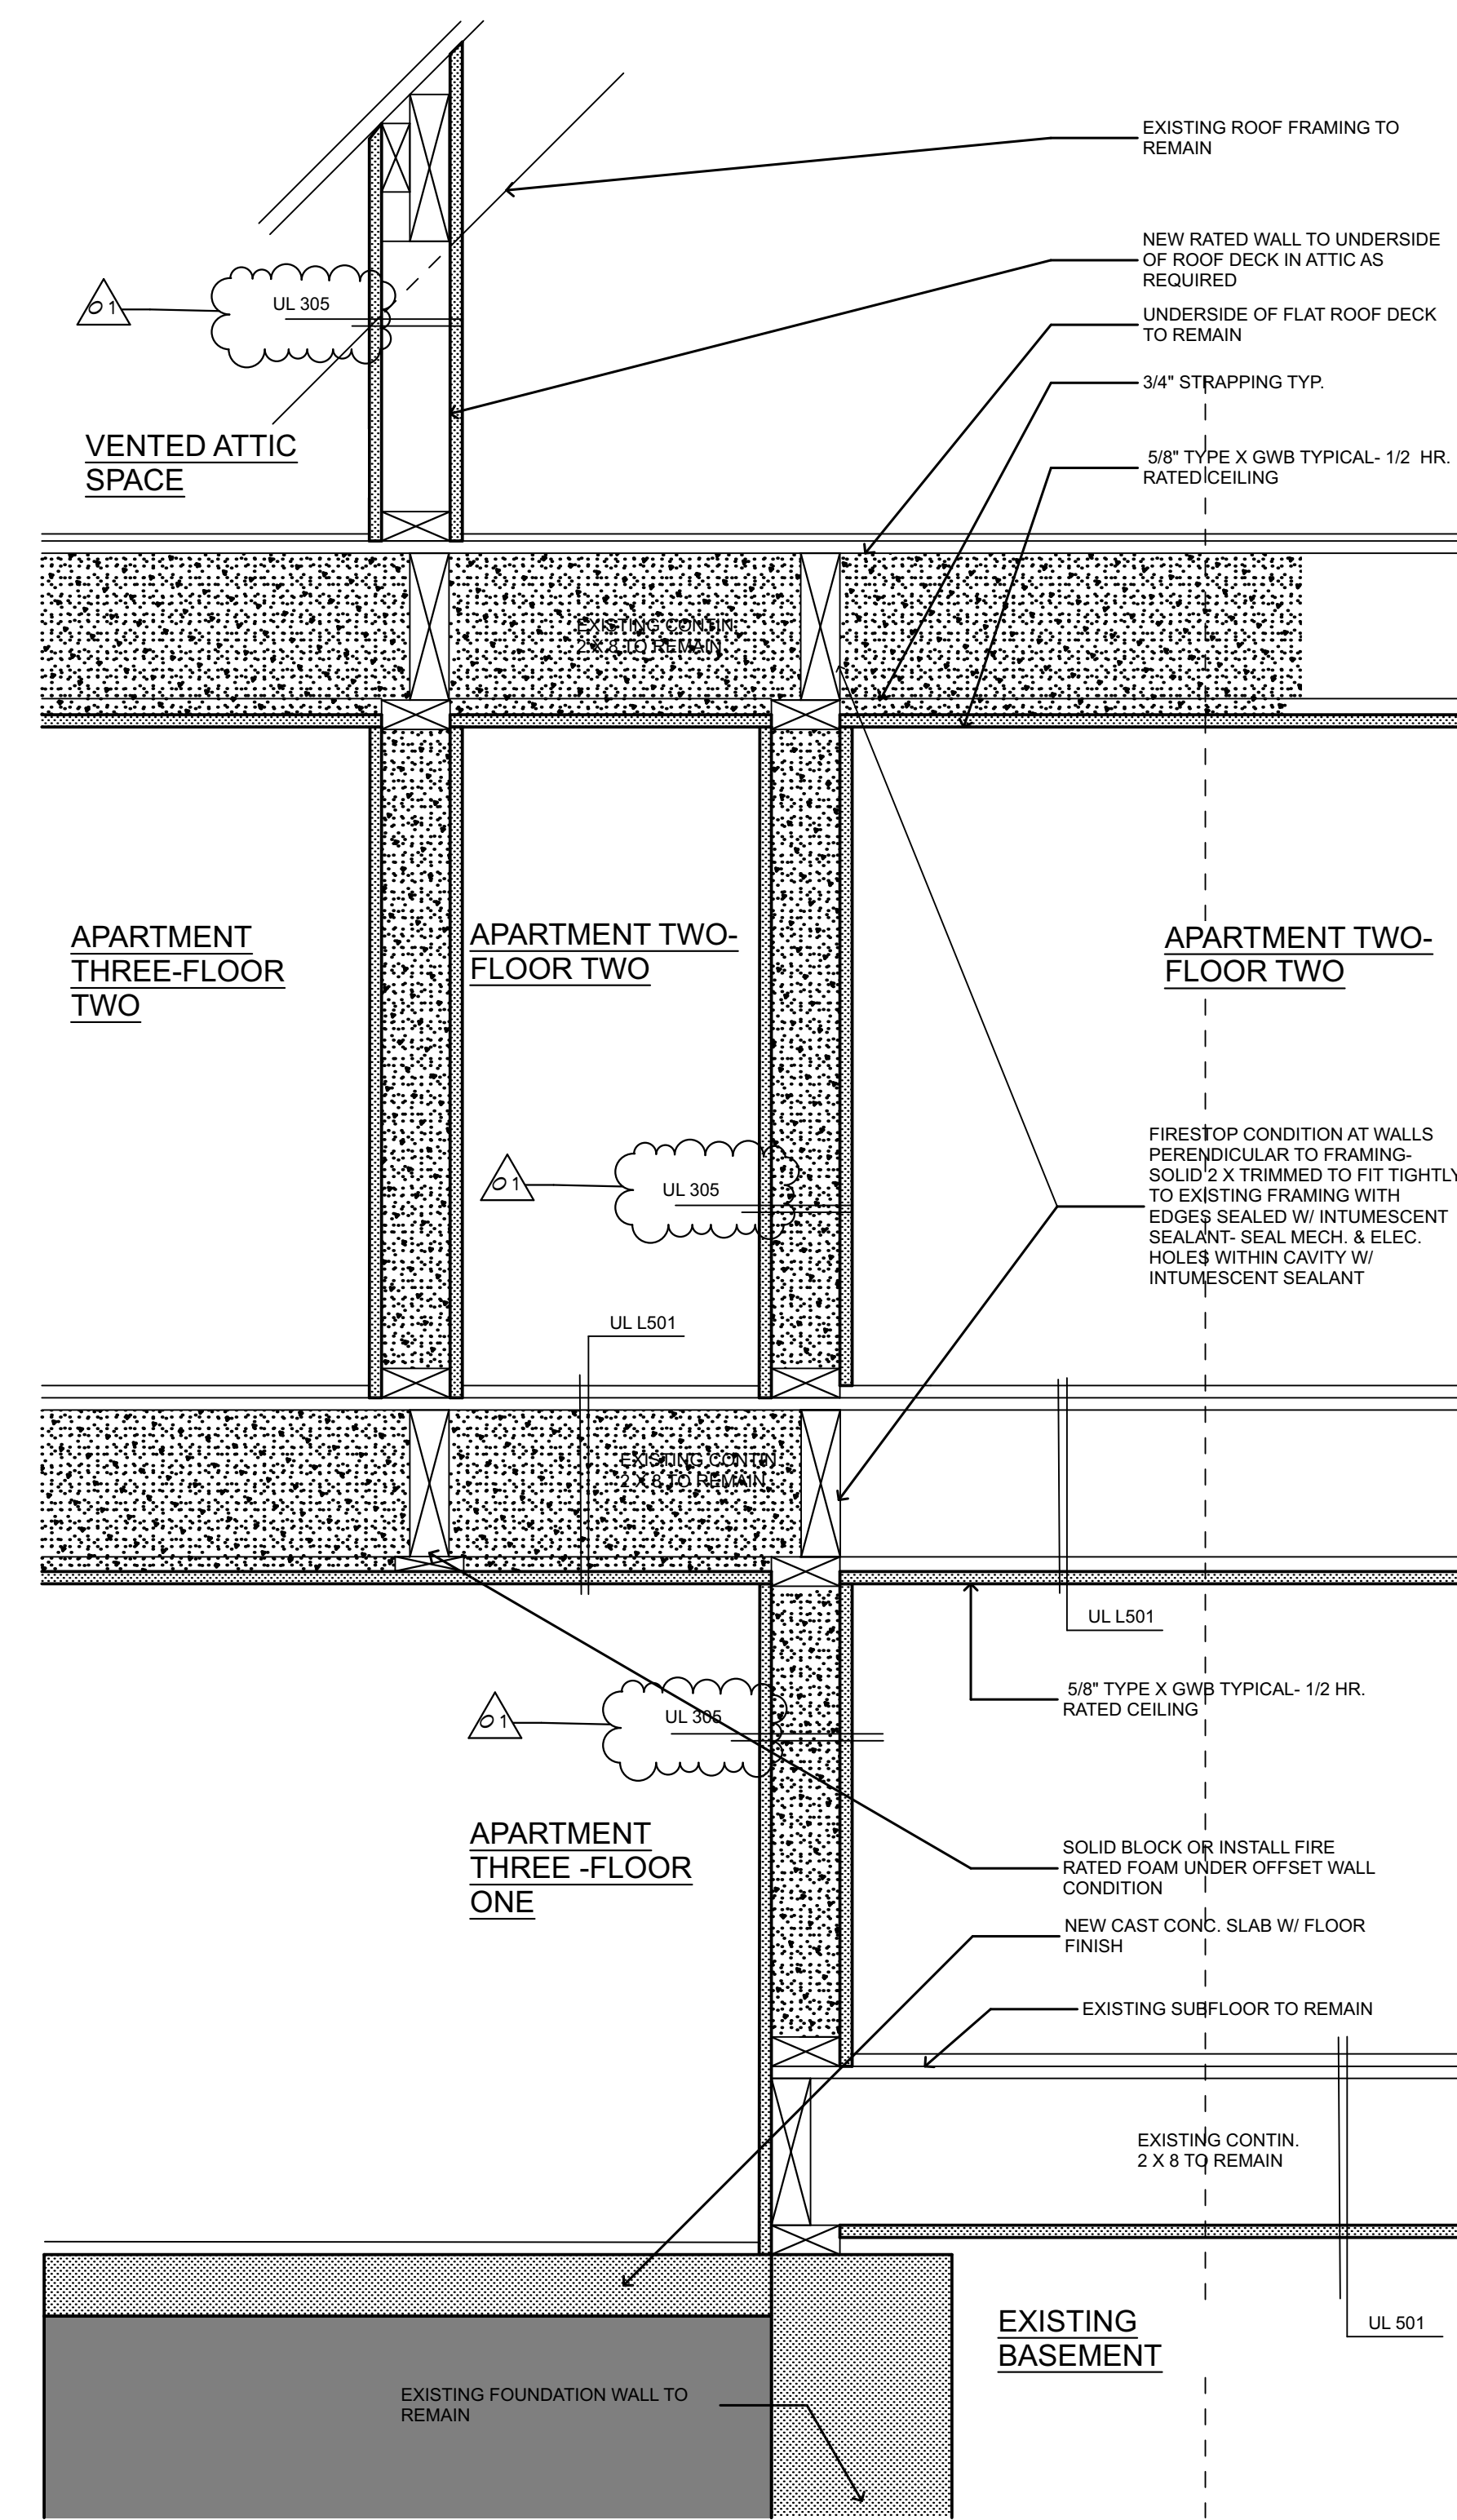

**3** RATED WALL DETAIL  
A6.1 SCALE: 1 1/2" = 1'-0"

**22 EASTERN PROM**  
PORTLAND, ME

---

**WHIPPLE CALLENDER ARCHITECTS**

136 PLEASANT AVE.  
PORTLAND, ME 04103  
P 207.775.2696  
F 207.775.3631  
www.whipplecallender.com

DATE	DESCRIPTION
11.13.17	REVISION #1 - PERMIT REV.

DATE: 11/13/17  
CHECKED BY: JAD  
DRAWN BY: CLBC  
JOB: EAP 2017  
SHEET TITLE: SCHEDULES

A6.1