


MARK	DATE	DESCRIPTION
1	11.13.17	REVISION #1 - PERMIT REV.


DATE: 11/14/17
CHECKED BY: JAD
DRAWN BY: CLBC
JOB: EAP 2017
SHEET TITLE:

FLOOR PLANS

A1.1

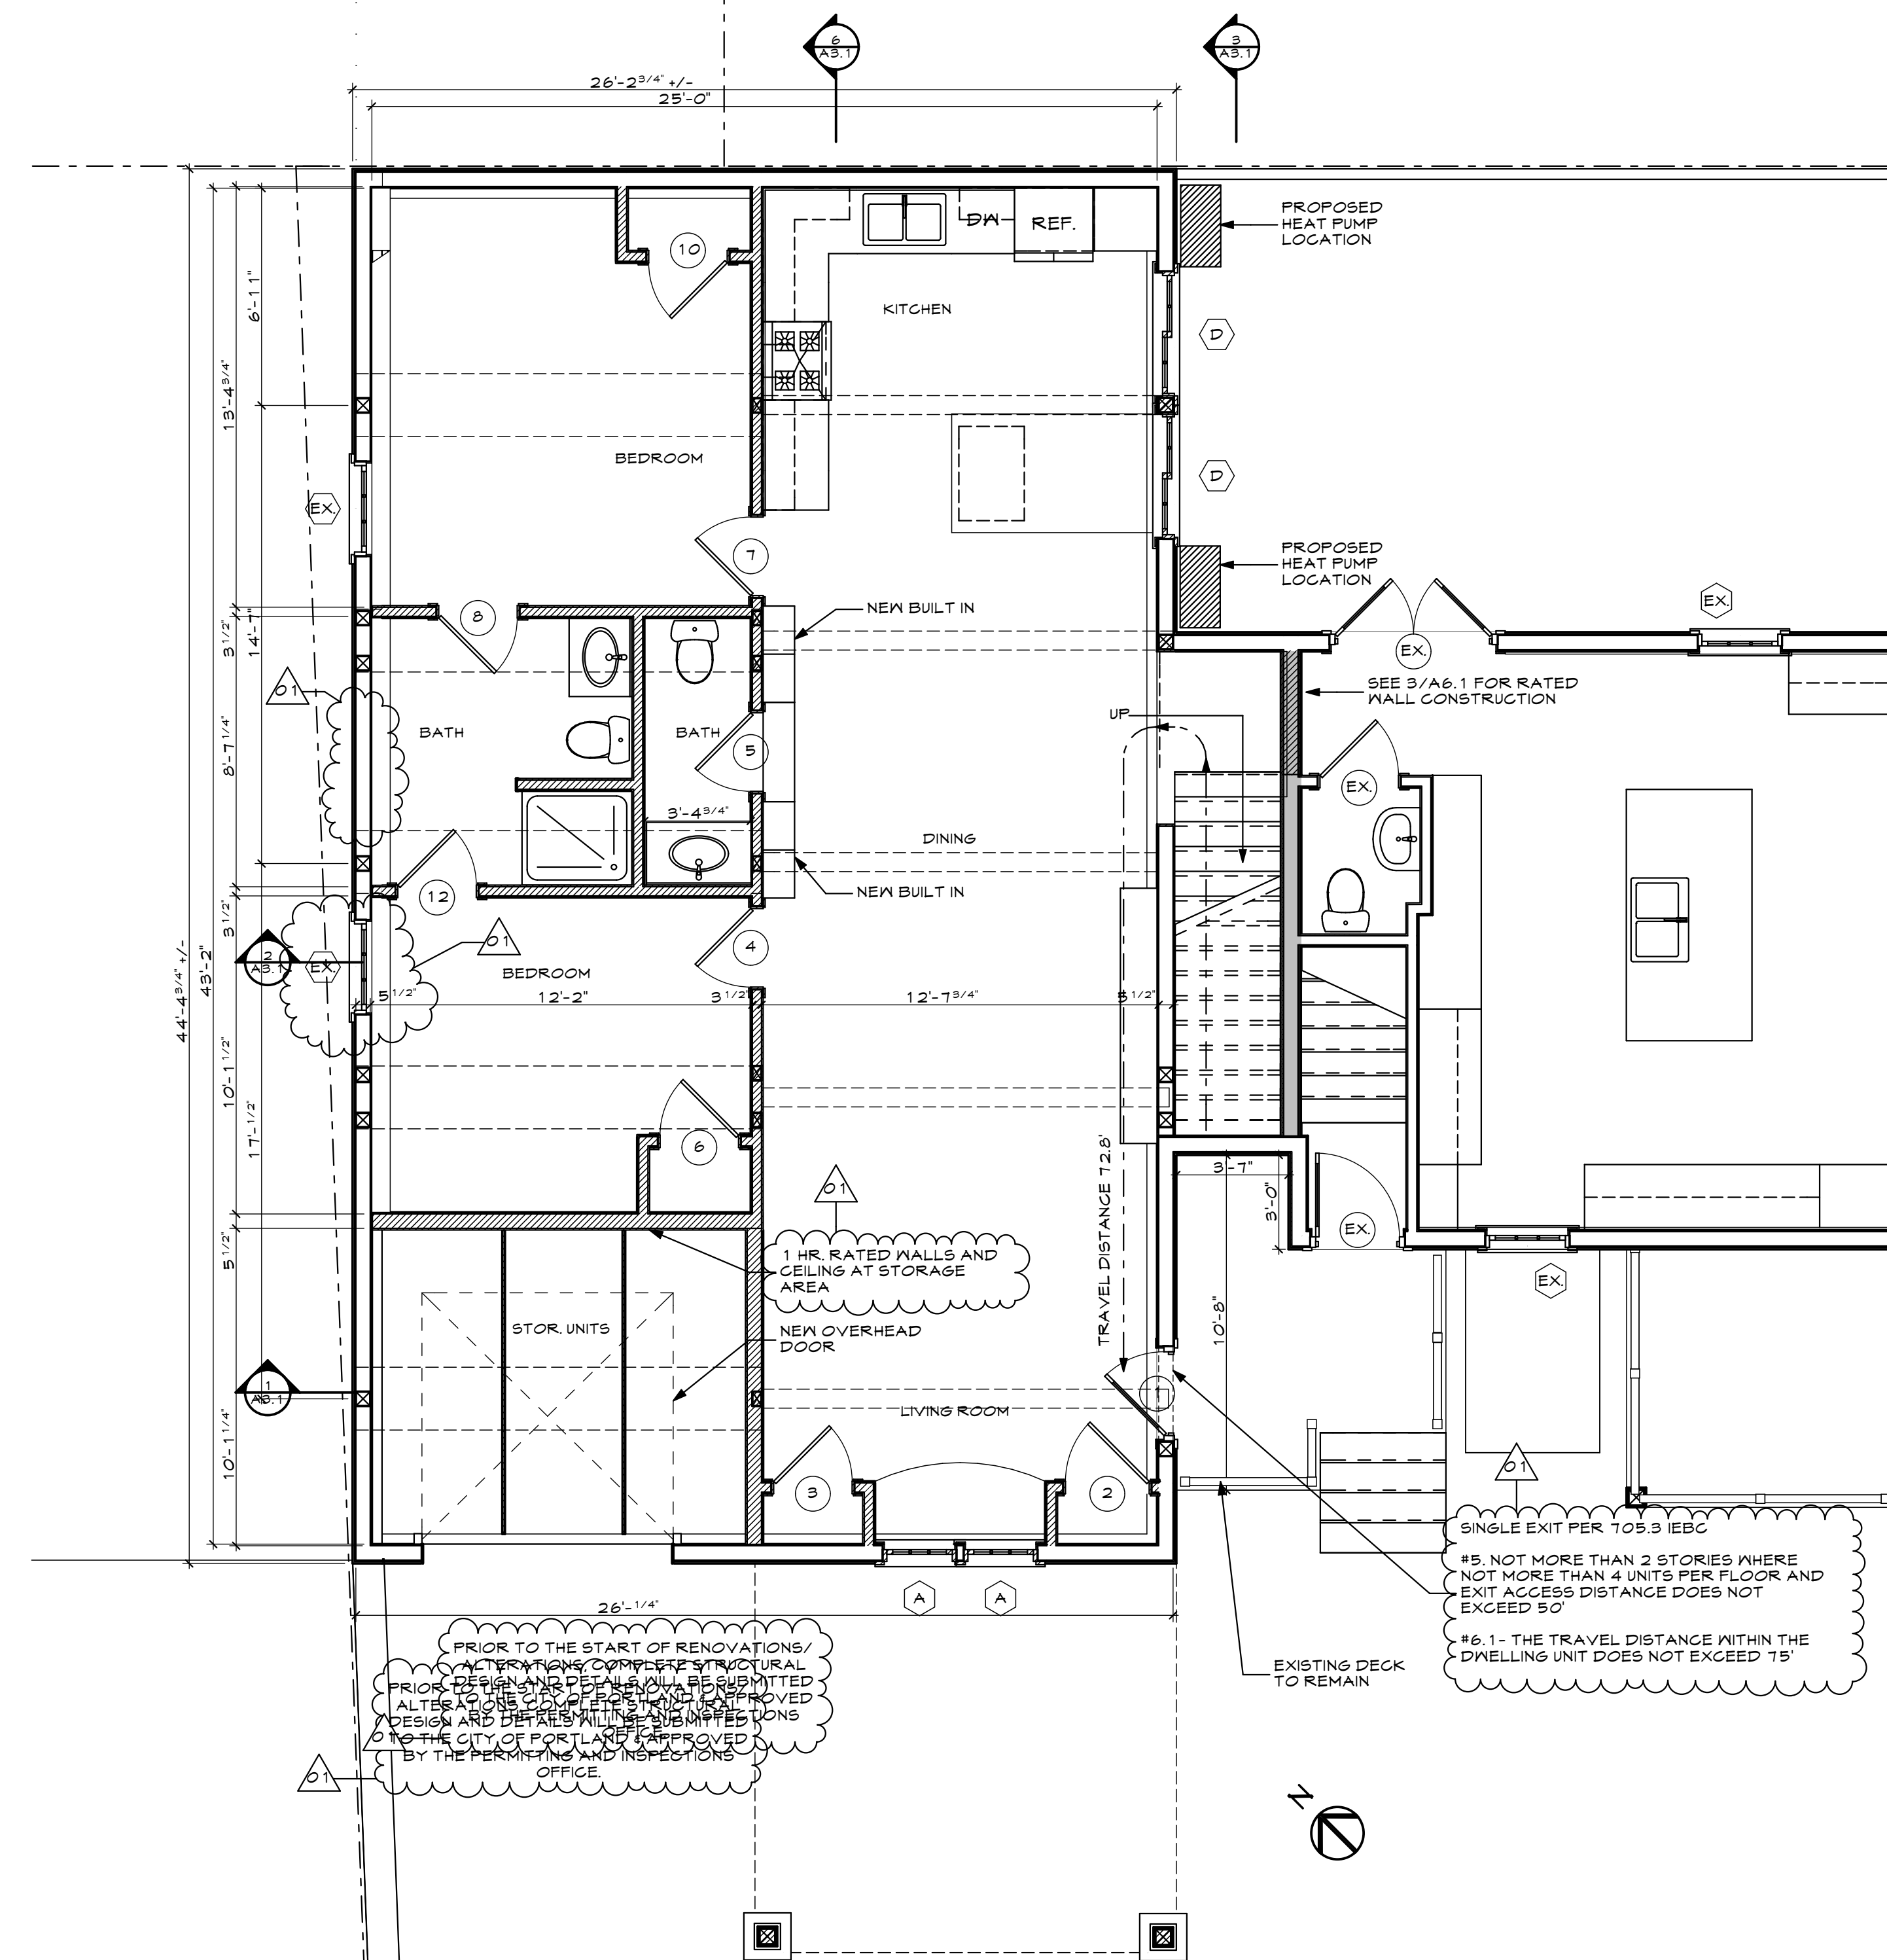

1
A1.1
FIRST FLOOR PLAN
SCALE: 1/4" = 1'-0"

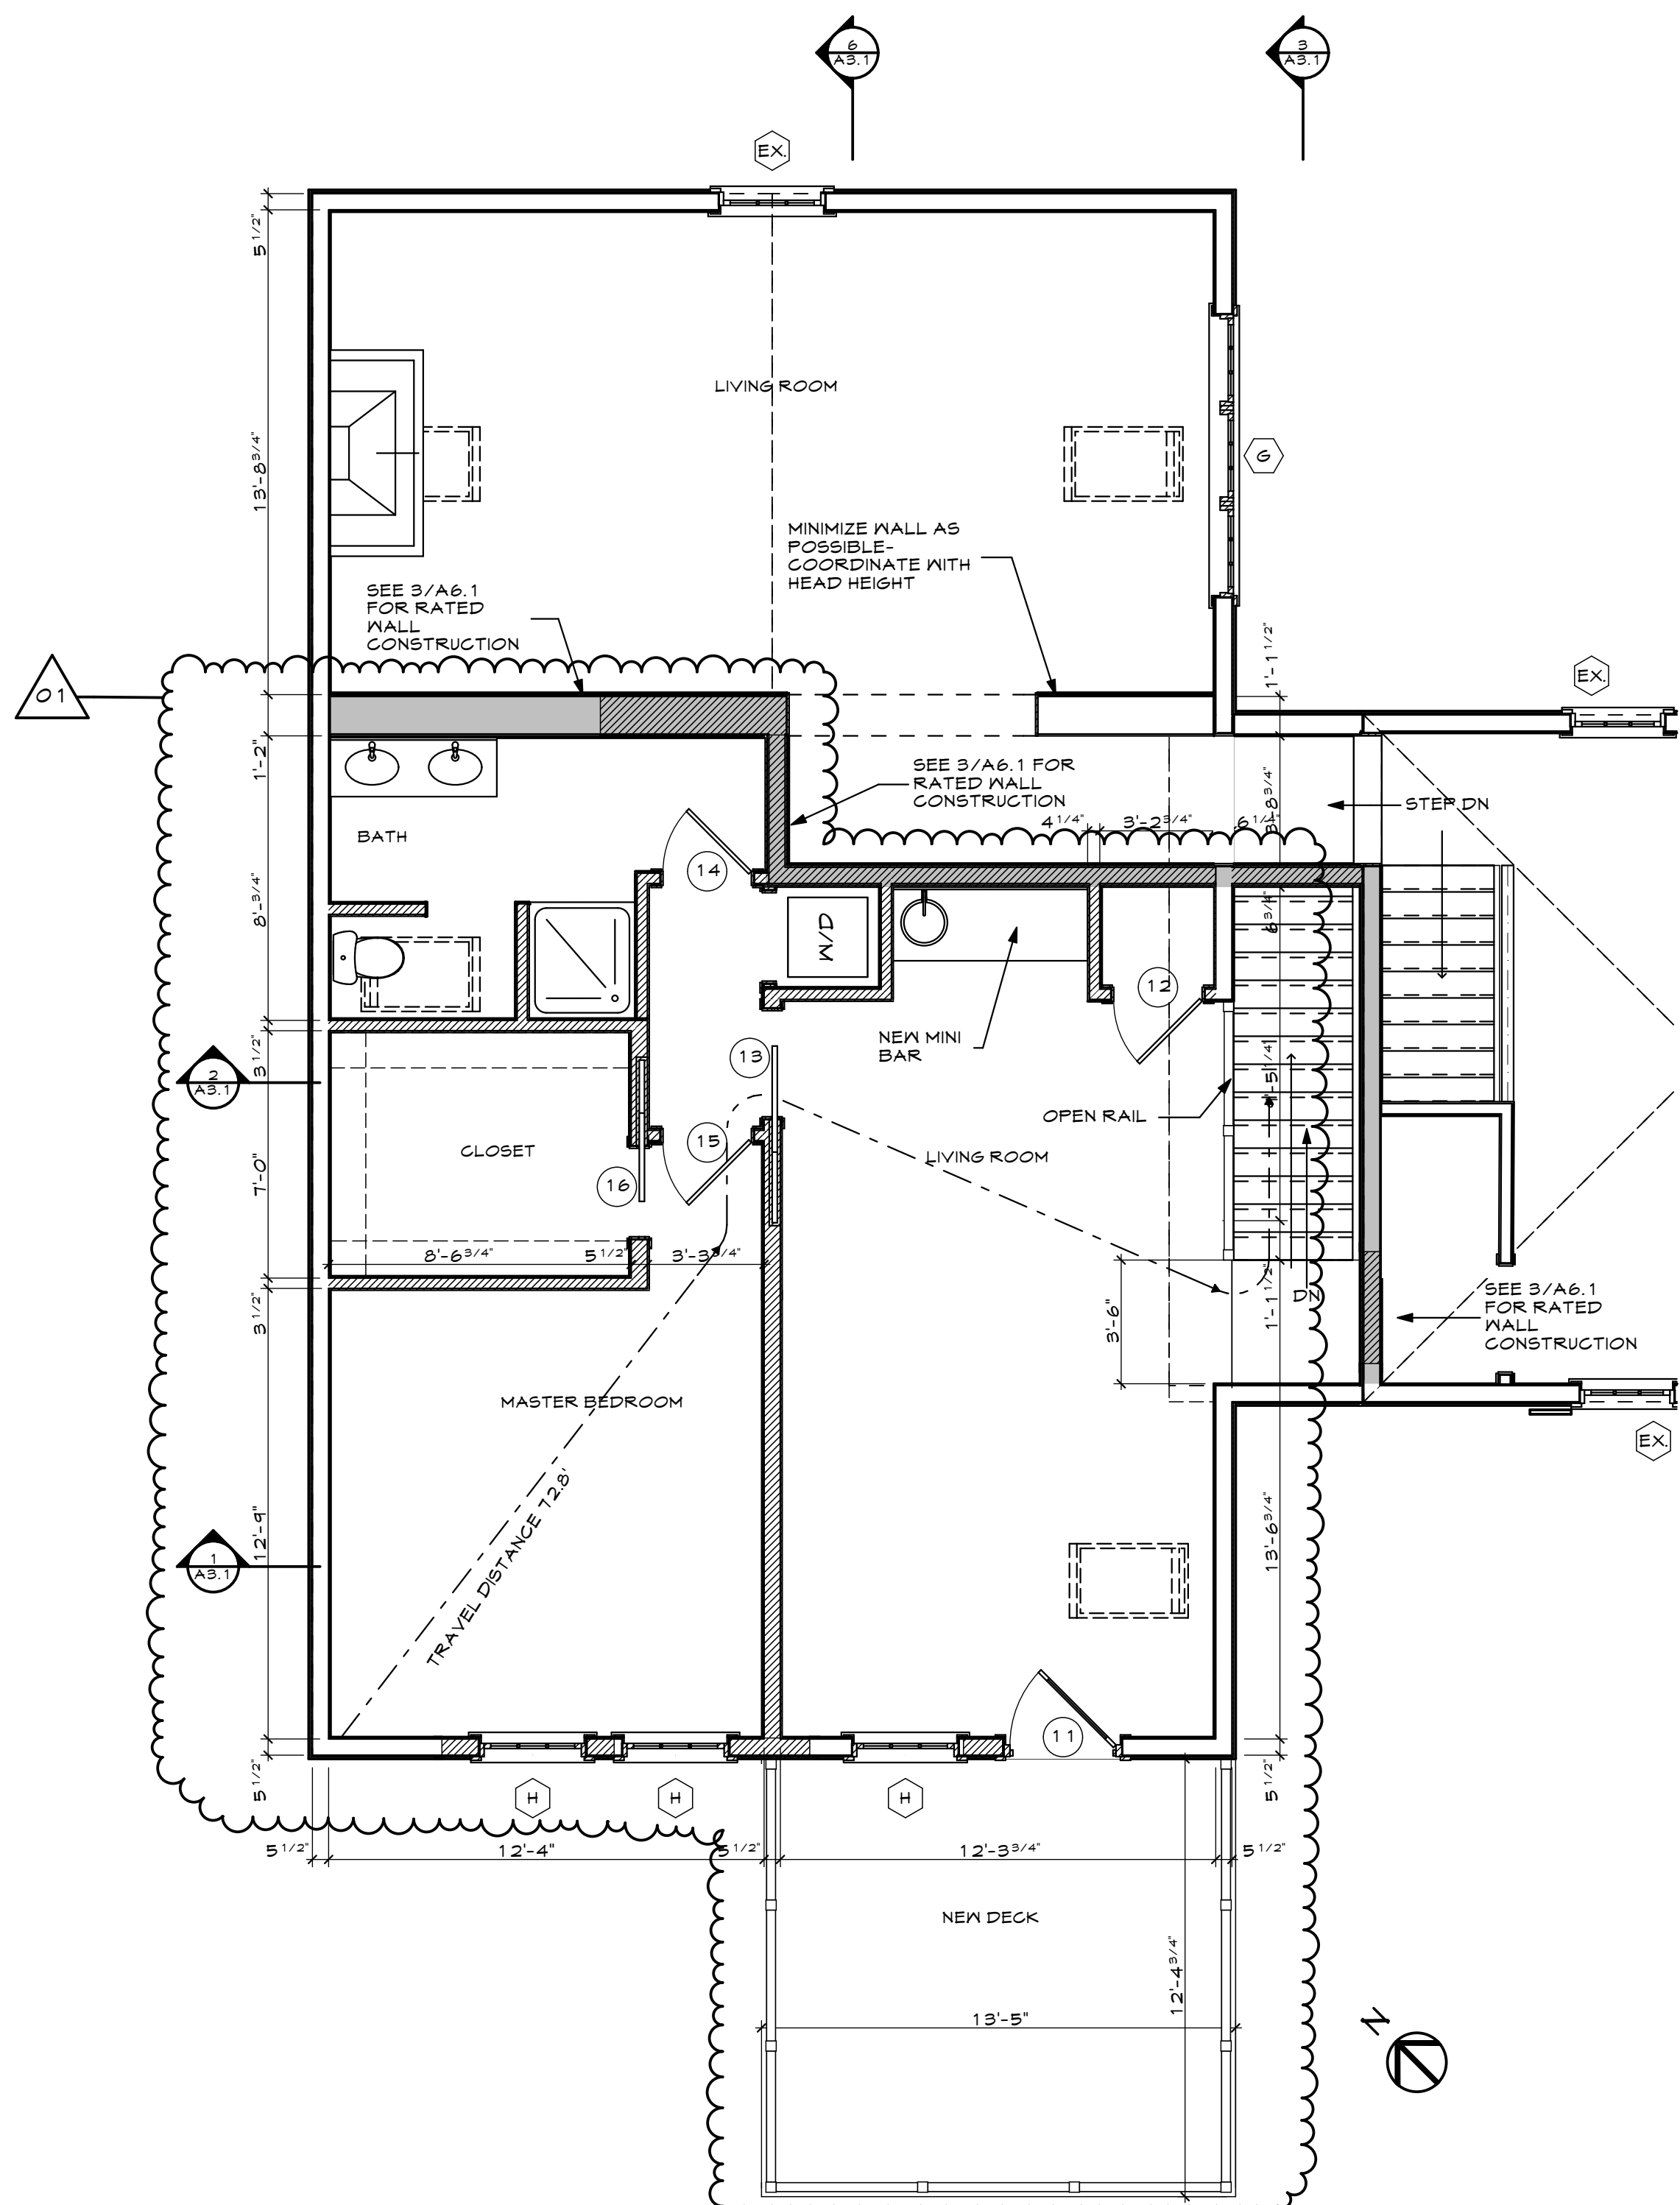

2
A1.1
SECOND FLOOR PLAN
SCALE: 1/4" = 1'-0"

NOTE: ENTIRE STRUCTURE WILL BE PROTECTED WITH CODE COMPLIANT NFFA 13R SPRINKLER SYSTEM