




| MARK | DATE | DESCRIPTION |
|------|---------|------------------------------|
| | 10/3/17 | CHECKED BY: JAD |
| | | DRAWN BY: CLBC |
| | | JOB: EAP 2017 |
| | | SHEET TITLE: APARTMENT PLANS |

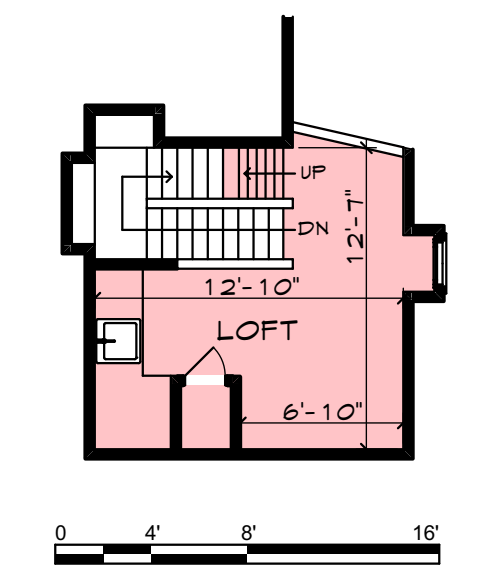


LOFT PLAN
SCALE: 1/8" = 1'-0" 4

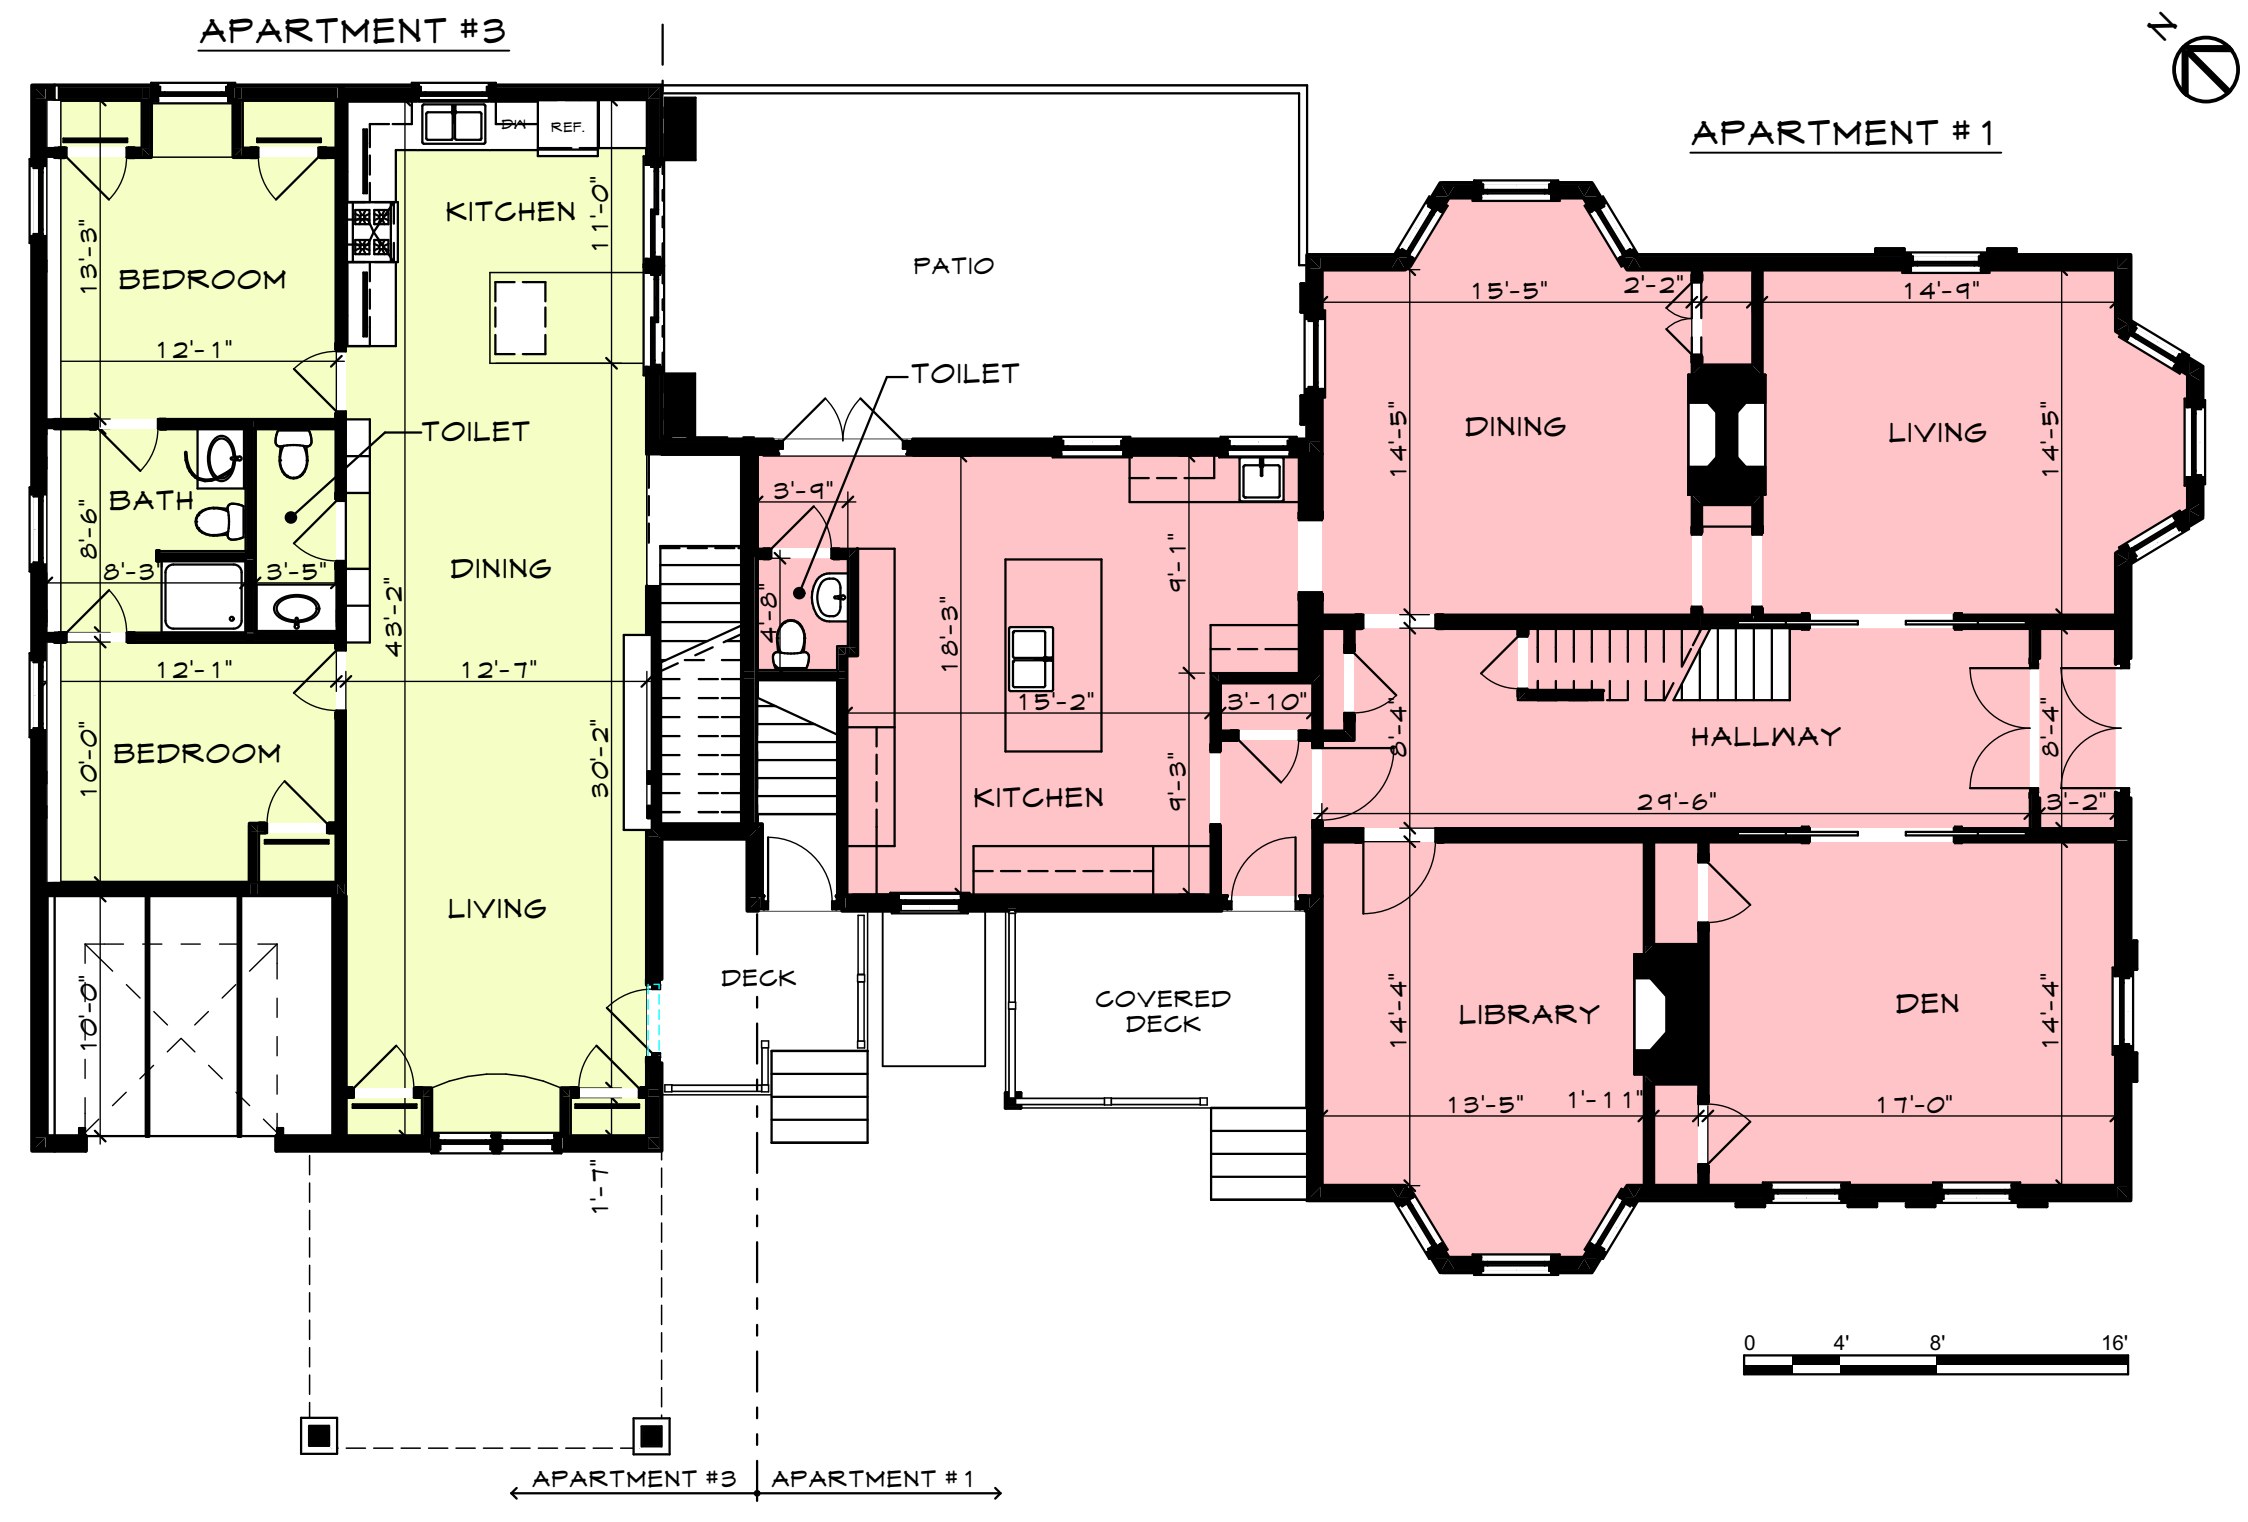


FIRST FLOOR PLAN
SCALE: 1/8" = 1'-0" 1

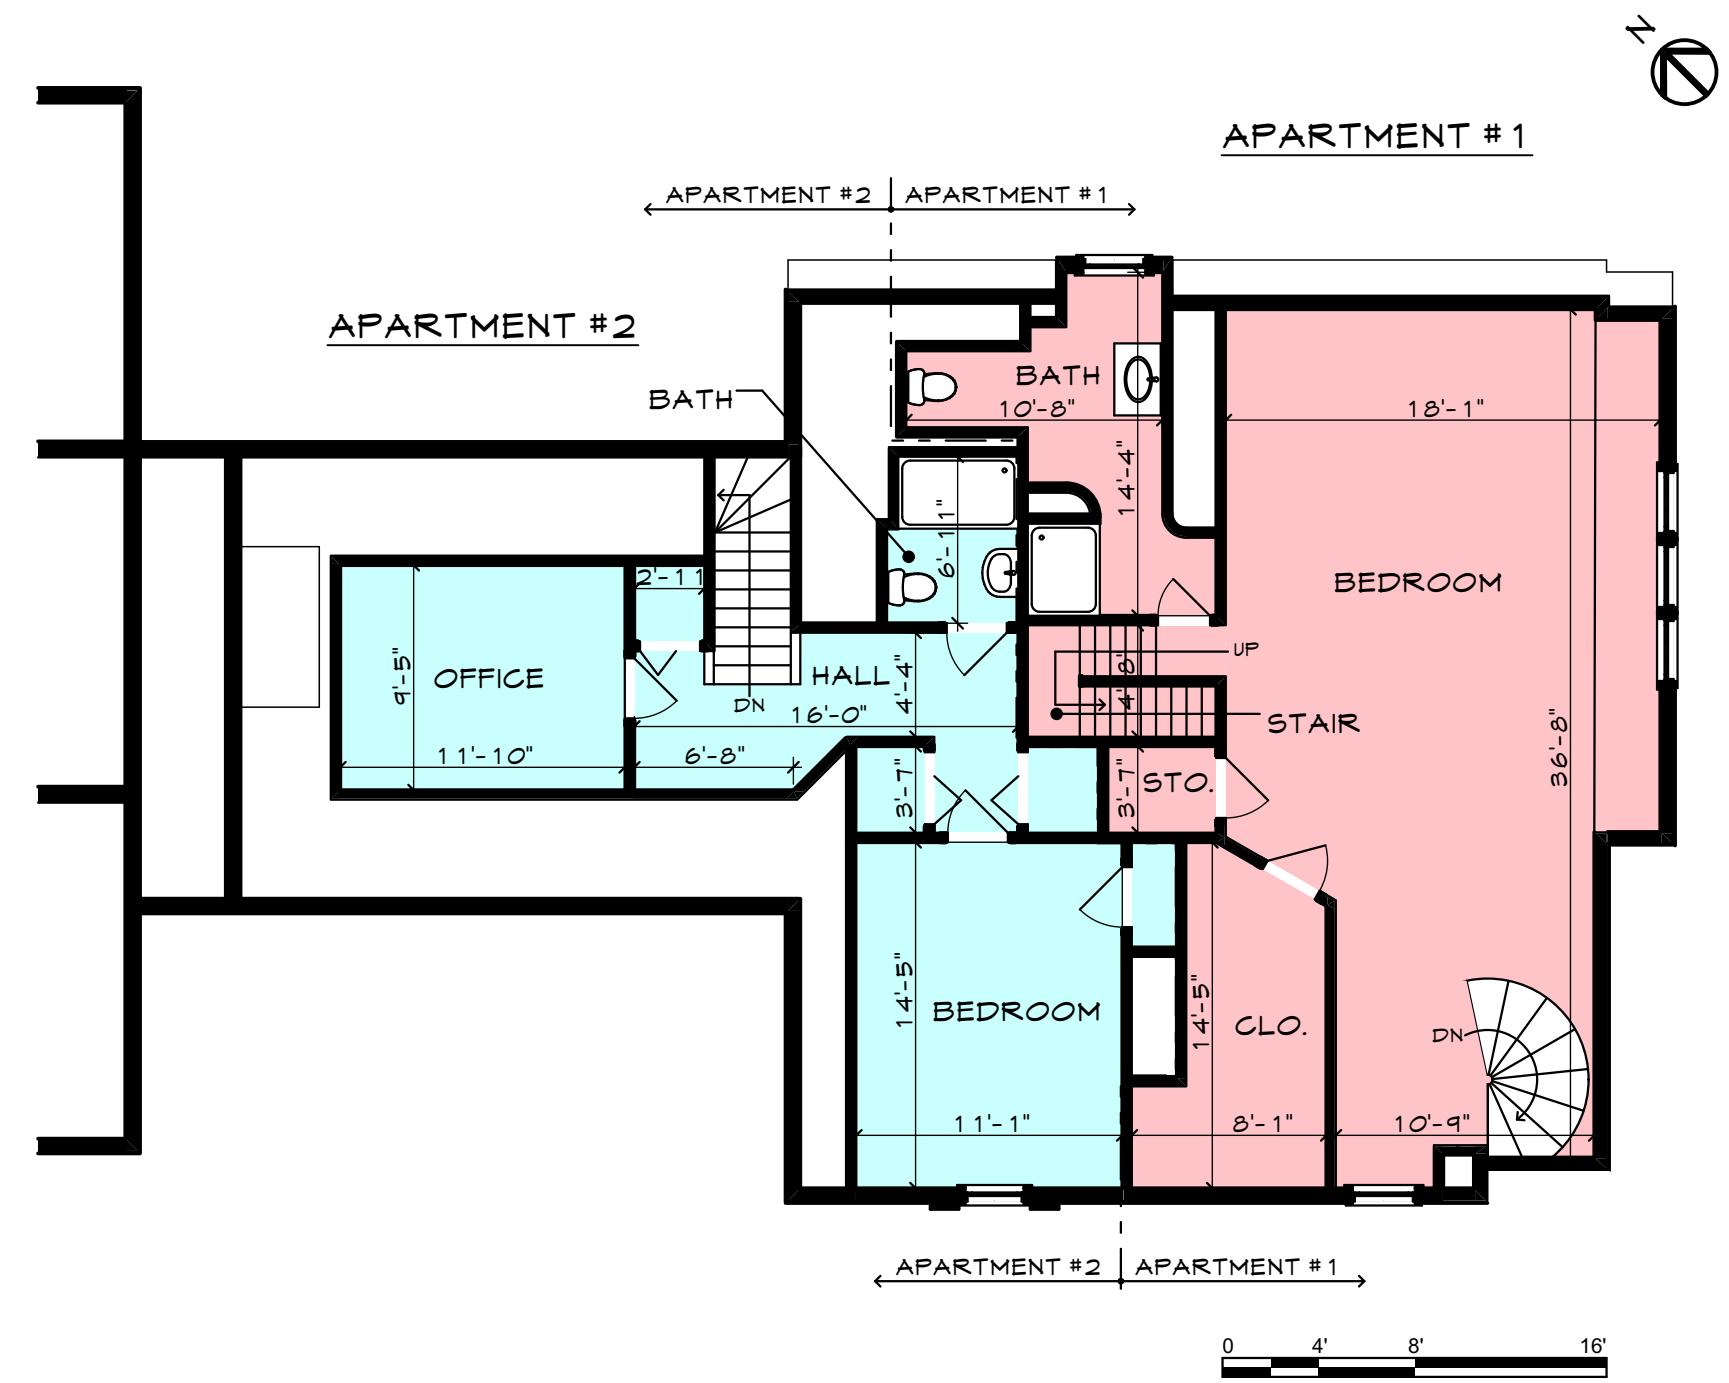

THIRD FLOOR PLAN
SCALE: 1/8" = 1'-0" 3

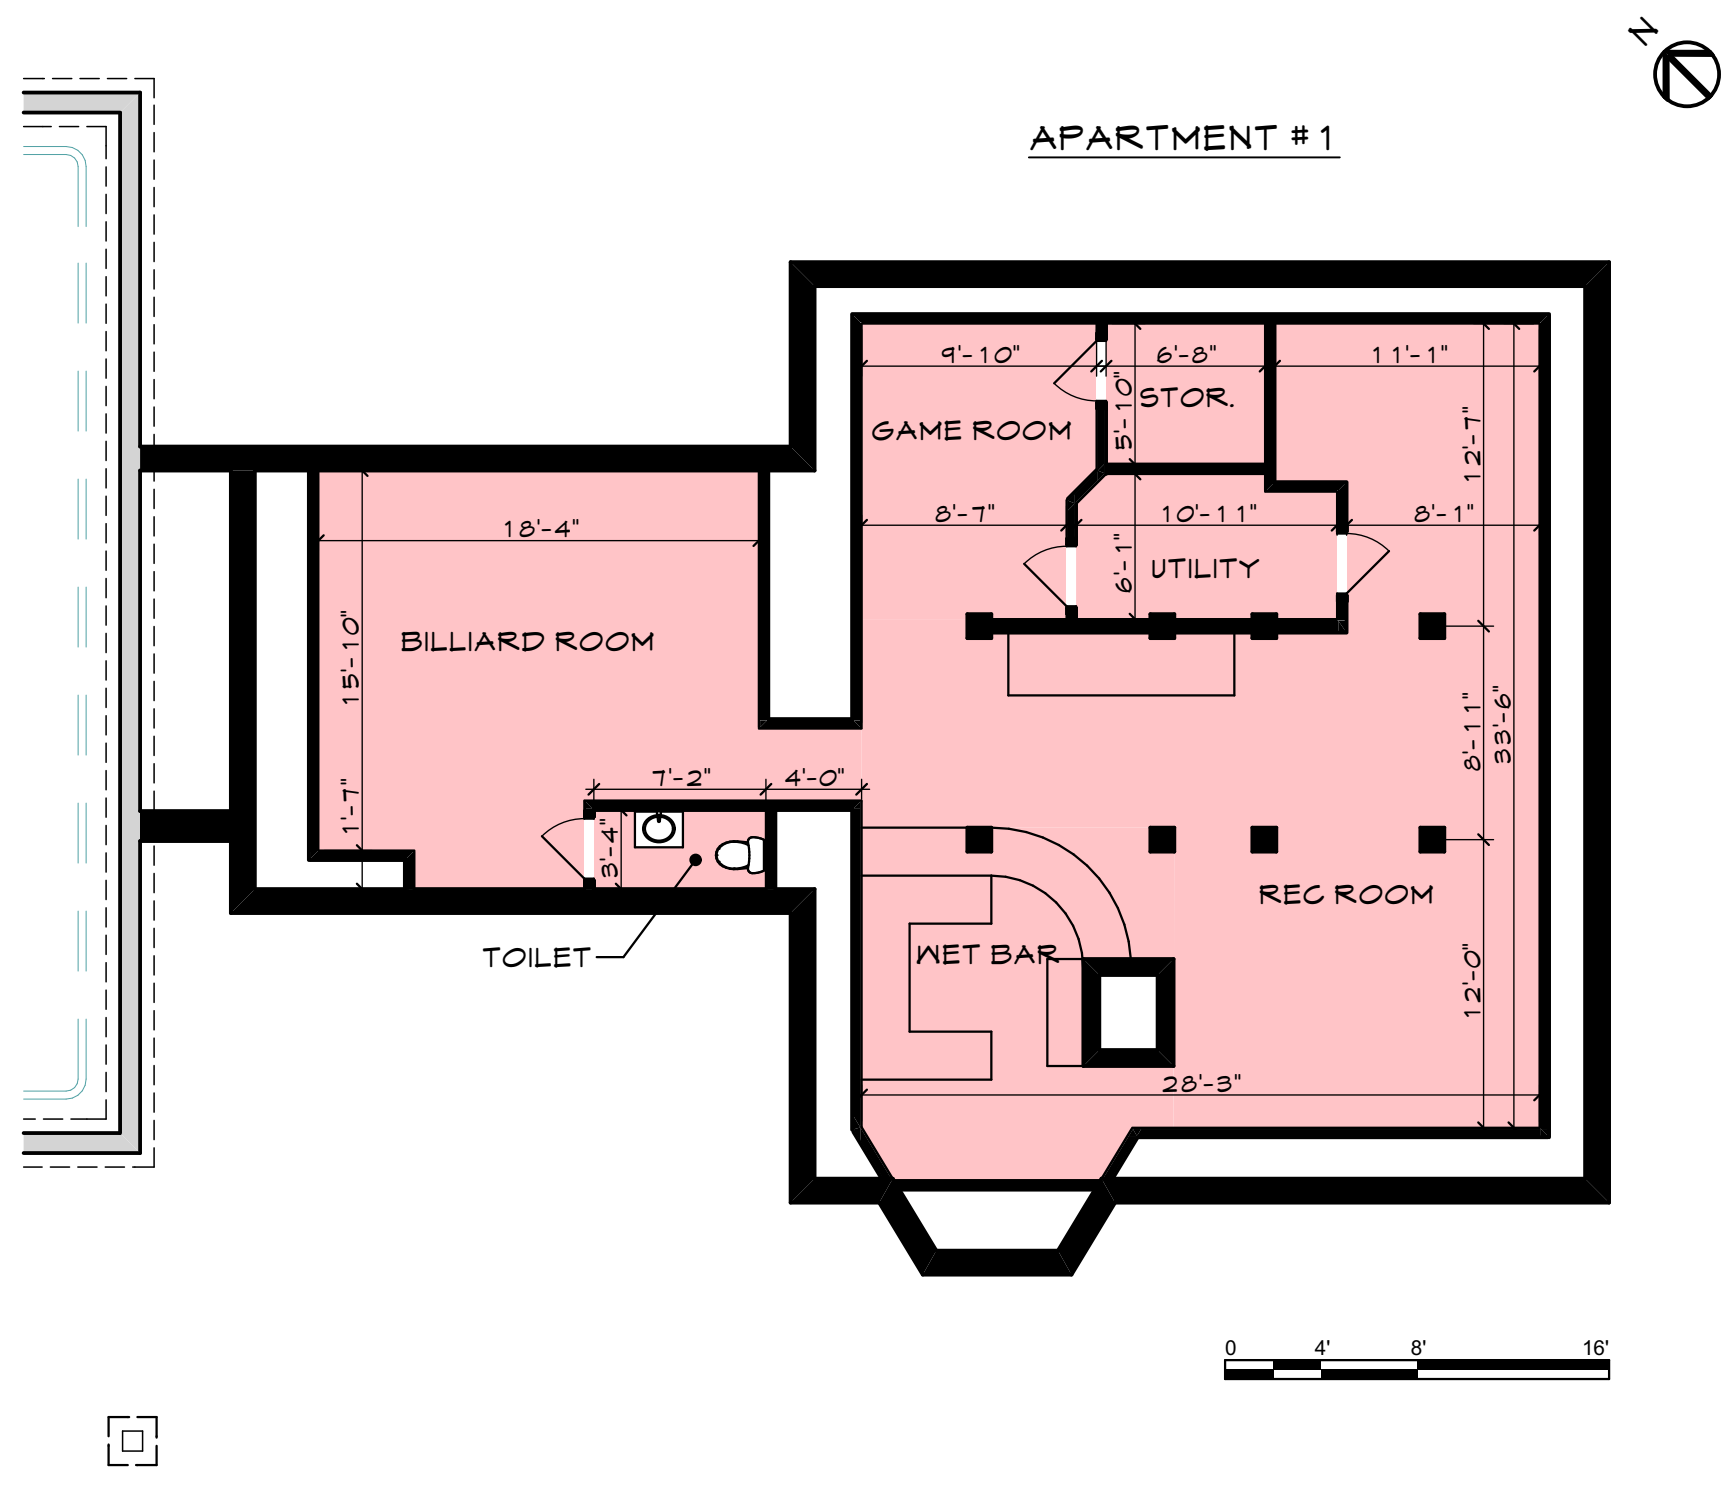

BASEMENT PLAN
SCALE: 1/8" = 1'-0" B

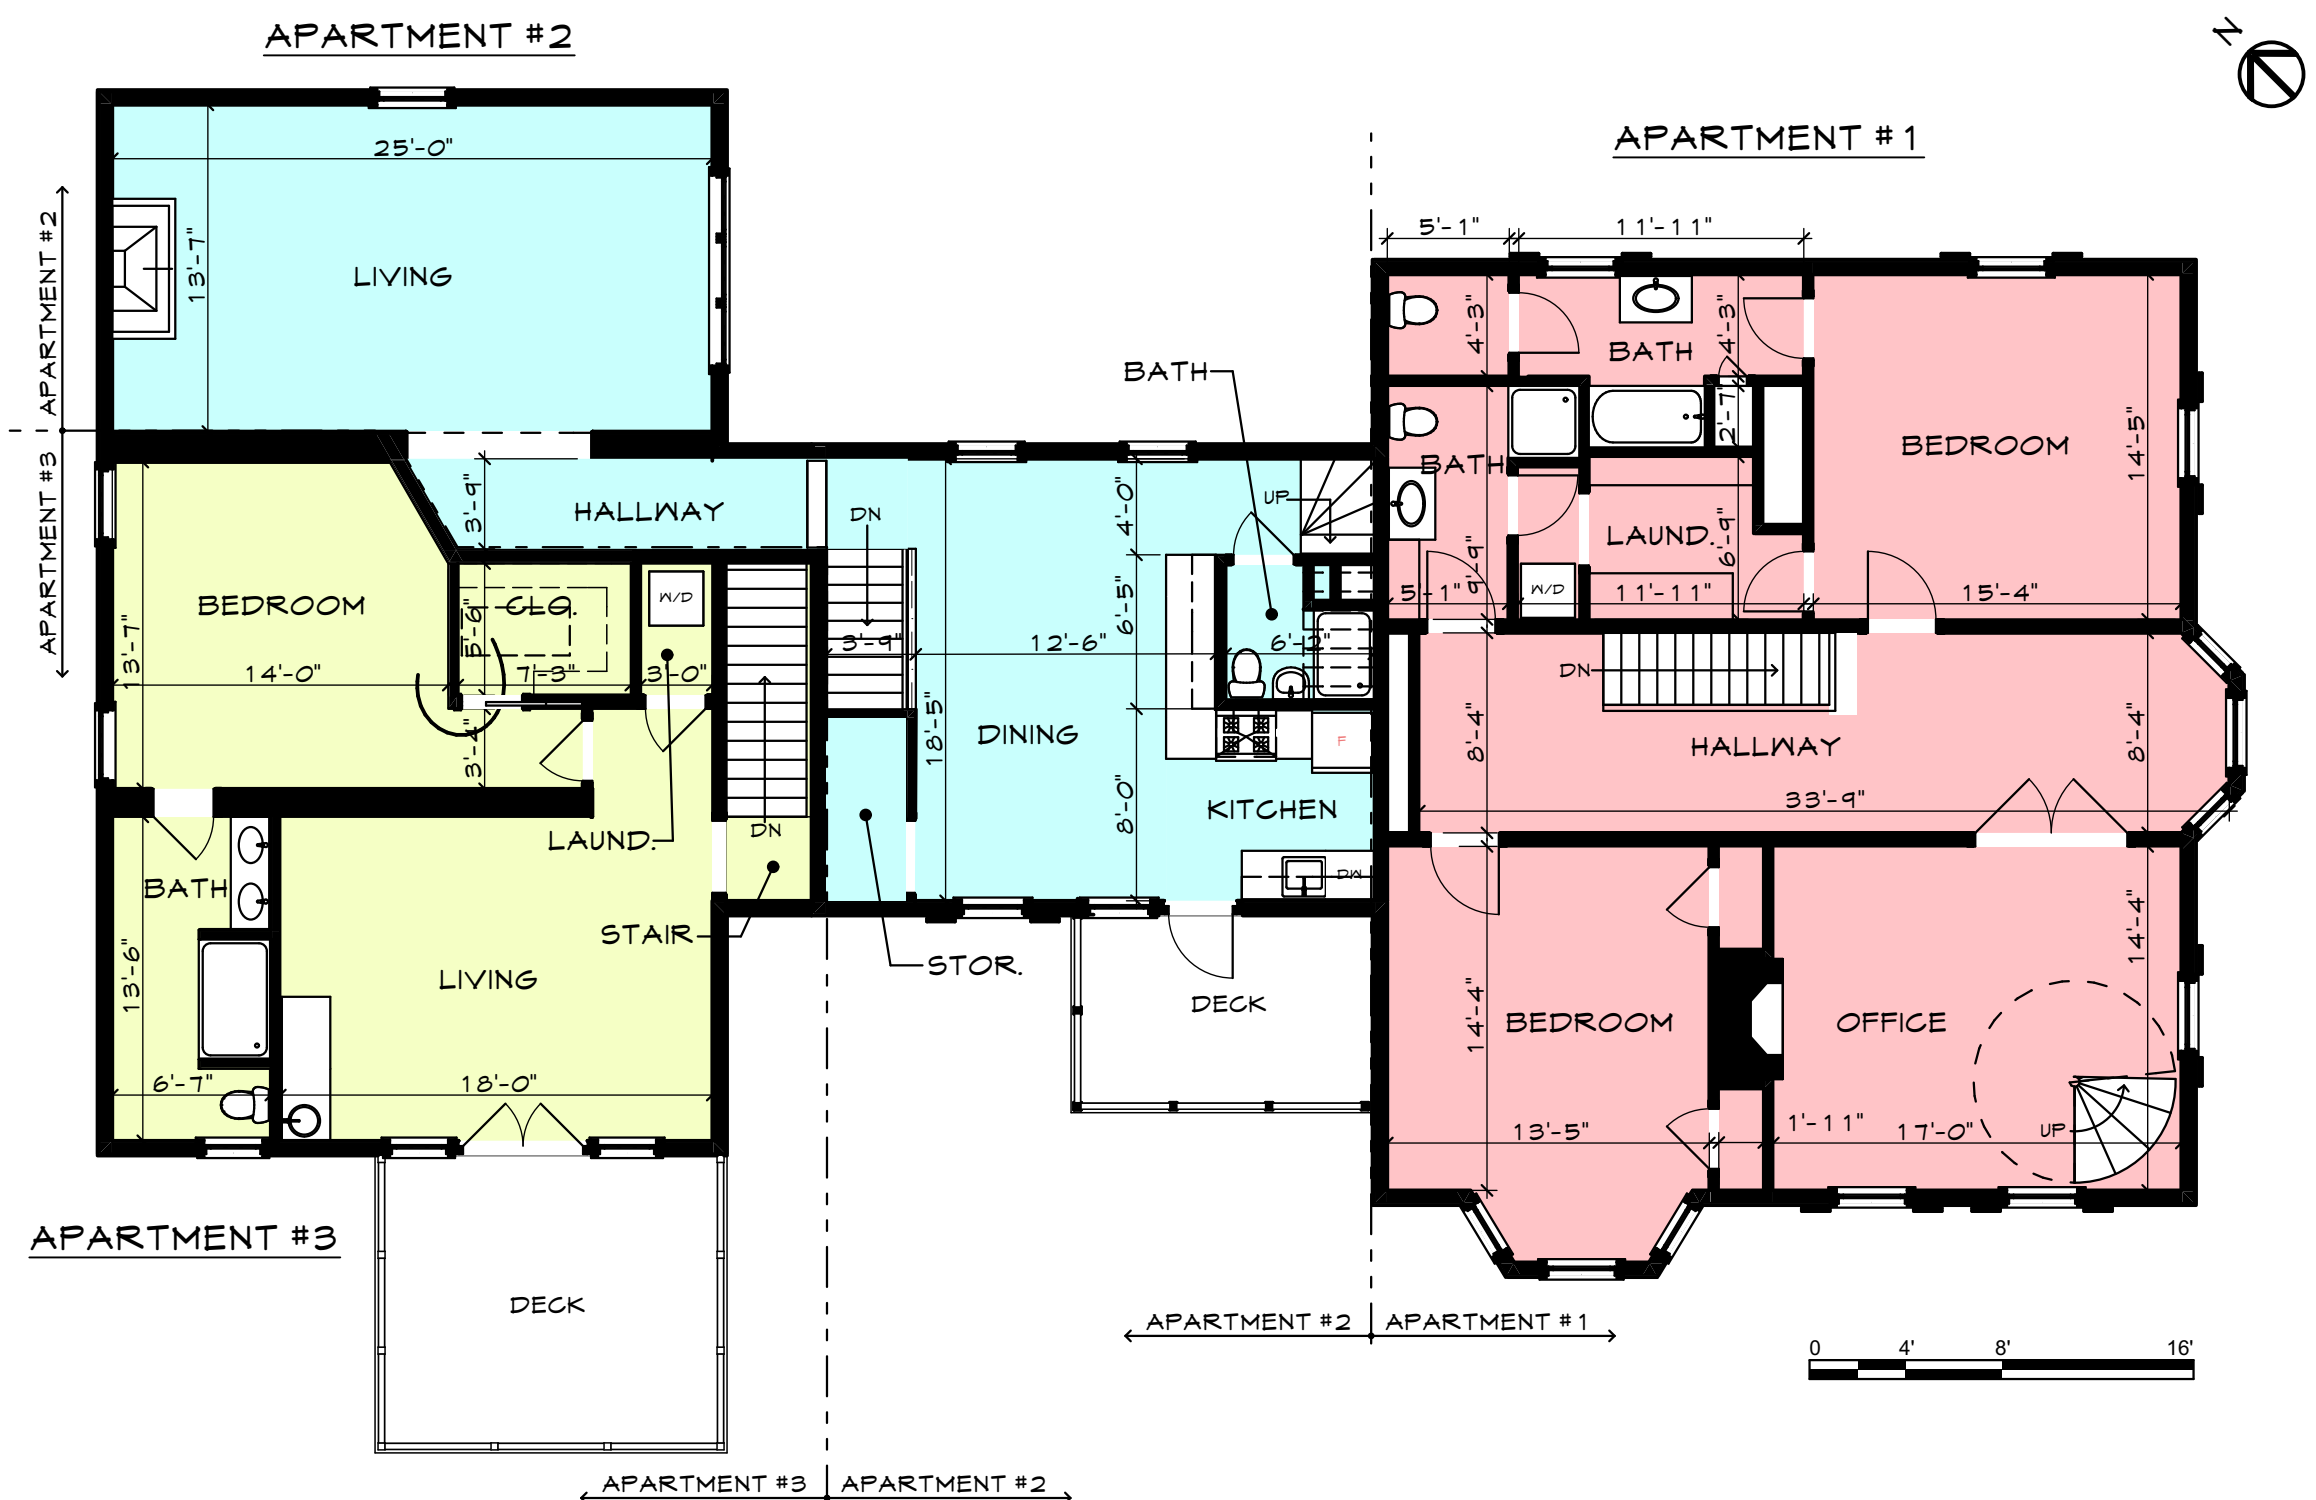

SECOND FLOOR PLAN
SCALE: 1/8" = 1'-0" 2

APARTMENT #1 4,765 SQ. FT.
APARTMENT #2 1,213 SQ. FT.
APARTMENT #3 1,586 SQ. FT.

THIS DRAWING IS AN INSTRUMENT OF SERVICE AND SHALL REMAIN THE PROPERTY OF WHIPPLE CALLENDER ARCHITECTS. IT SHALL NOT BE USED FOR ANY OTHER PURPOSE THAT FOR WHICH IT IS SPECIFICALLY FURNISHED.