



1 FOUNDATION PLAN
SCALE: 1/4" = 1'-0"

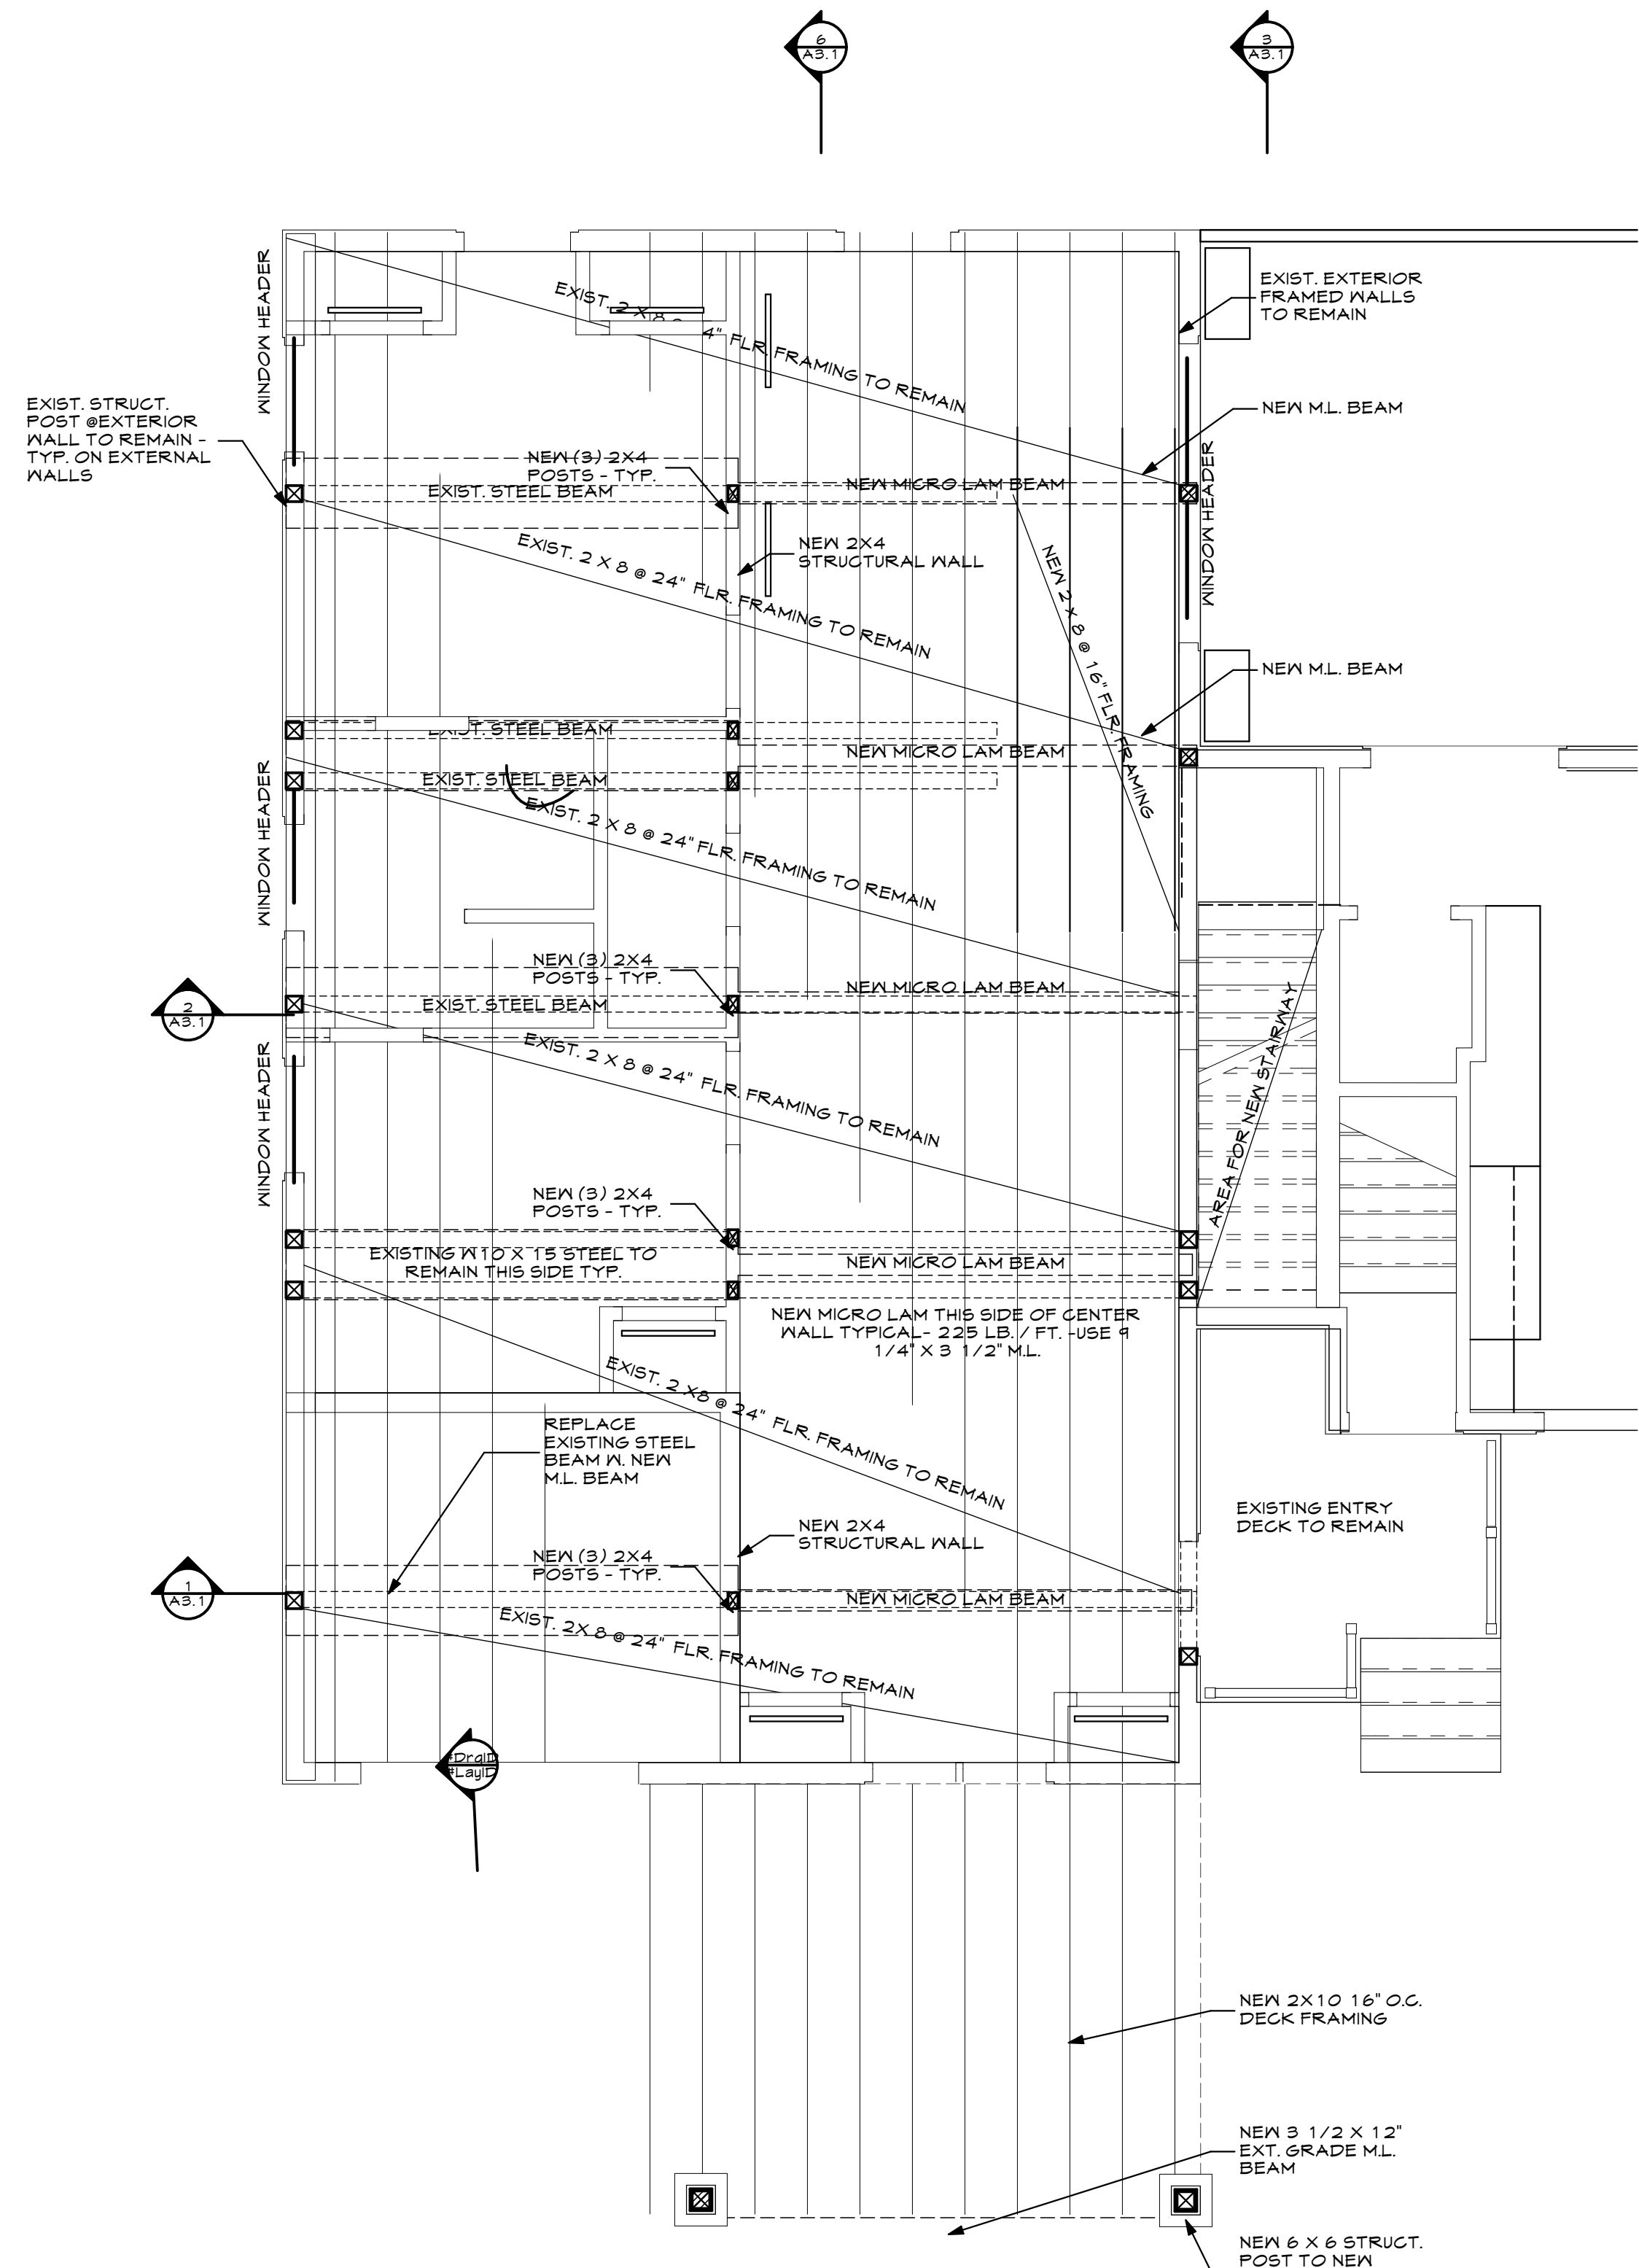

2 SECOND FLOOR STRUCTURAL PLAN
SCALE: 1/4" = 1'-0"

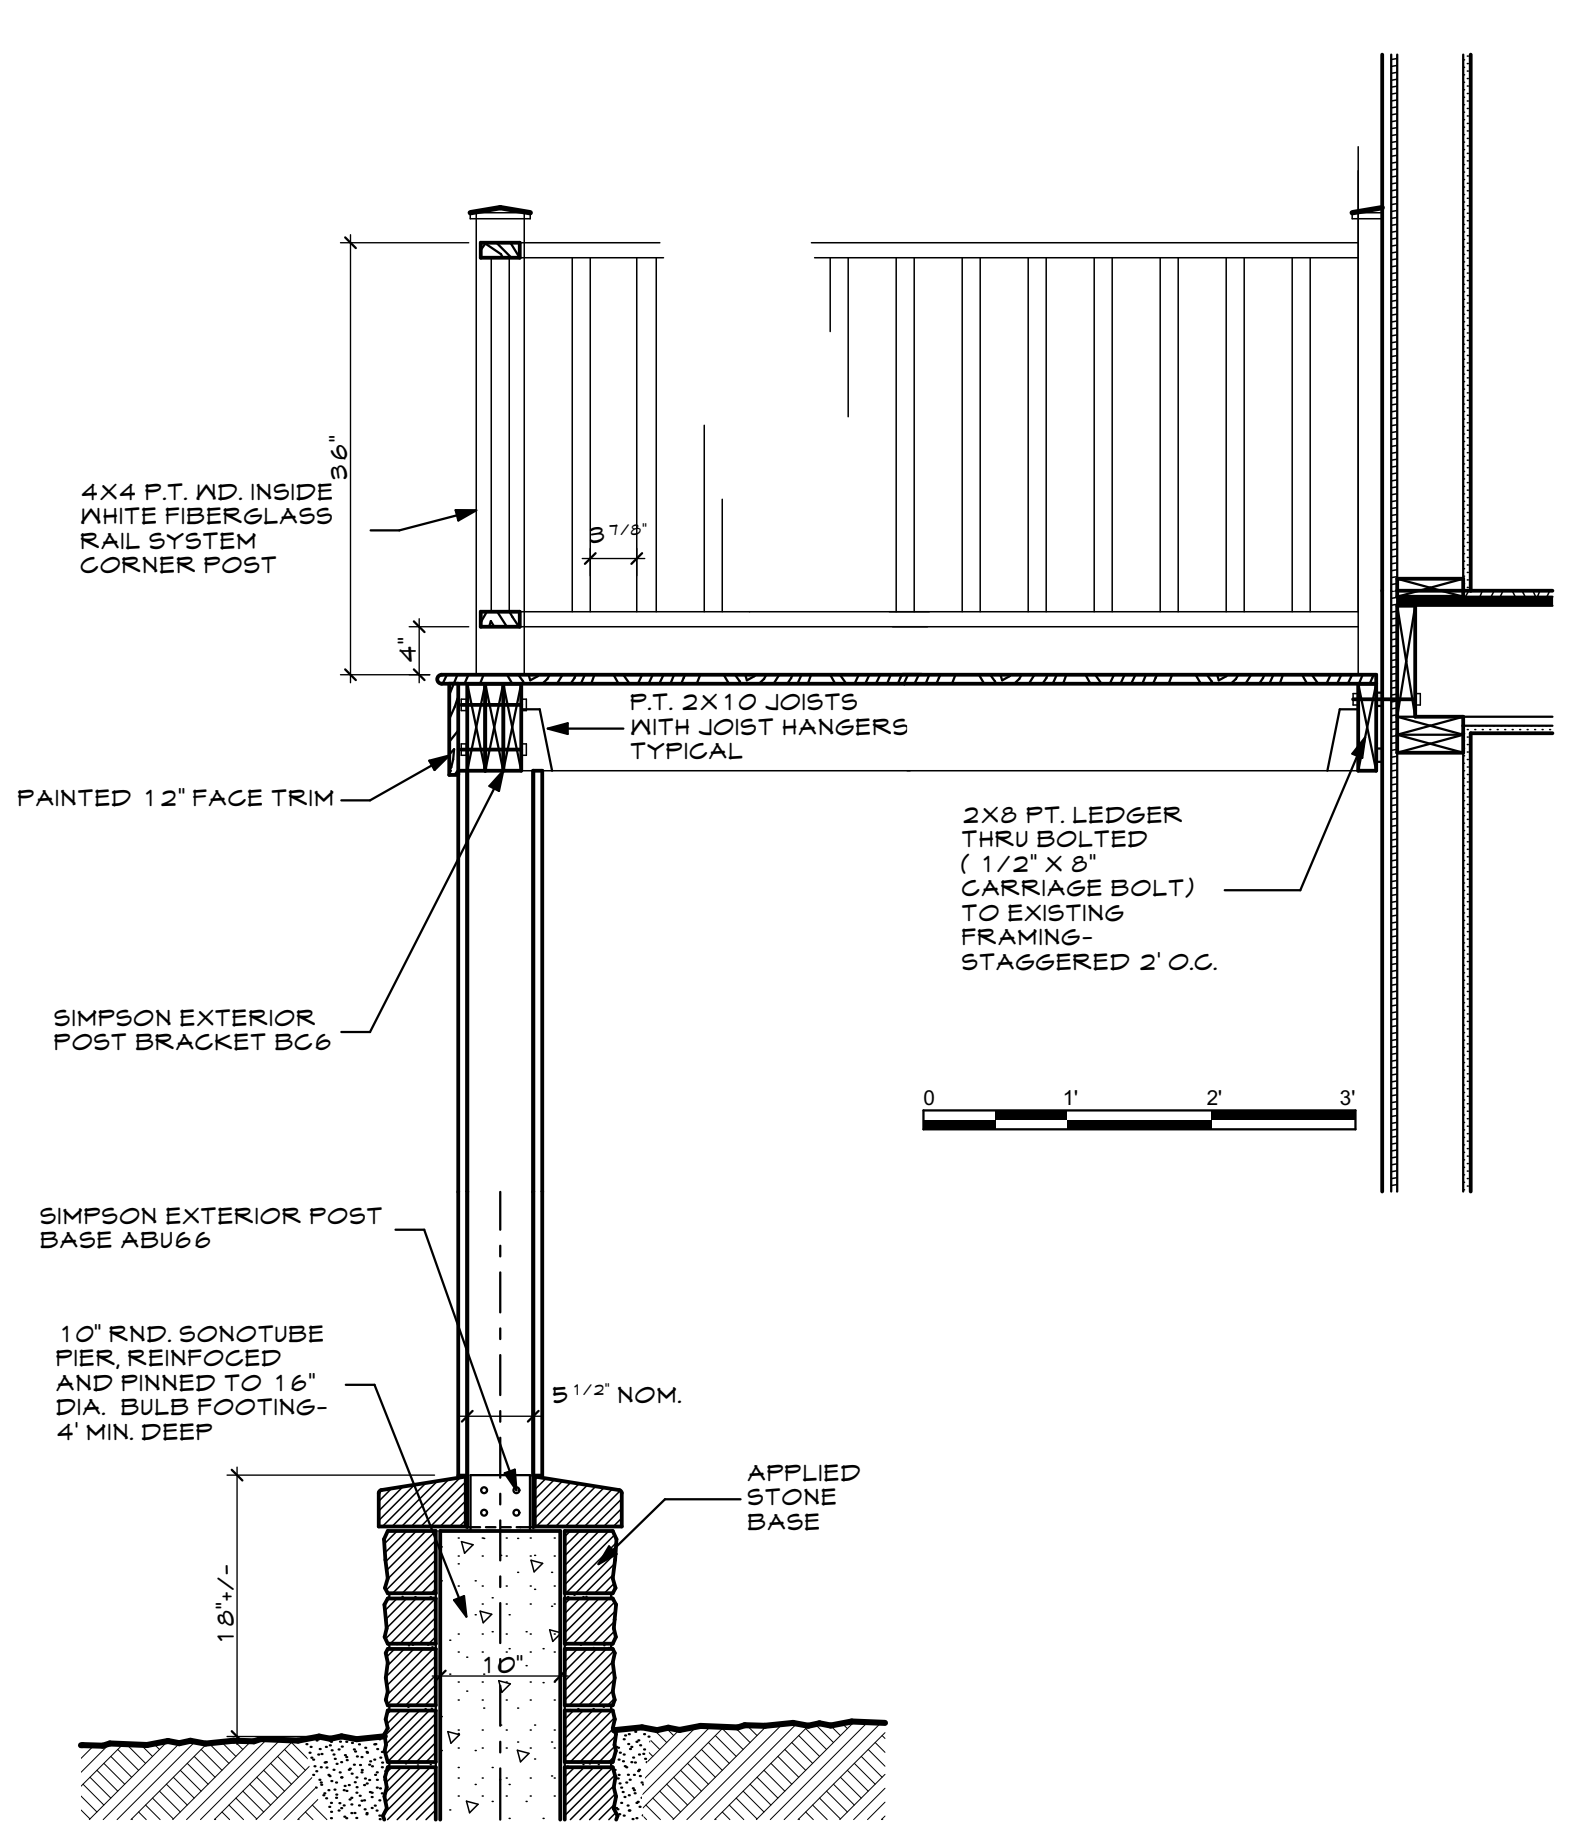

3 DECK DETAIL
SCALE: 3/4" = 1'-0"

22 EASTERN PROM
22 EASTERN PROMENADE PORTLAND, ME

WHIPPLE CALLENDER ARCHITECTS

136 PLEASANT AVE.
PORTLAND, ME 04103
P 207.775.2696
F 207.775.3631
www.whipplecallender.com

DATE	DESCRIPTION

DATE: 10/3/17
CHECKED BY: JAD
DRAWN BY: CLBC
JOB: EAP 2017
SHEET TITLE: STRUCTURAL PLANS

A1.2