



FIRST FLOOR PLAN 1  
SCALE 1/8" = 1'-0"

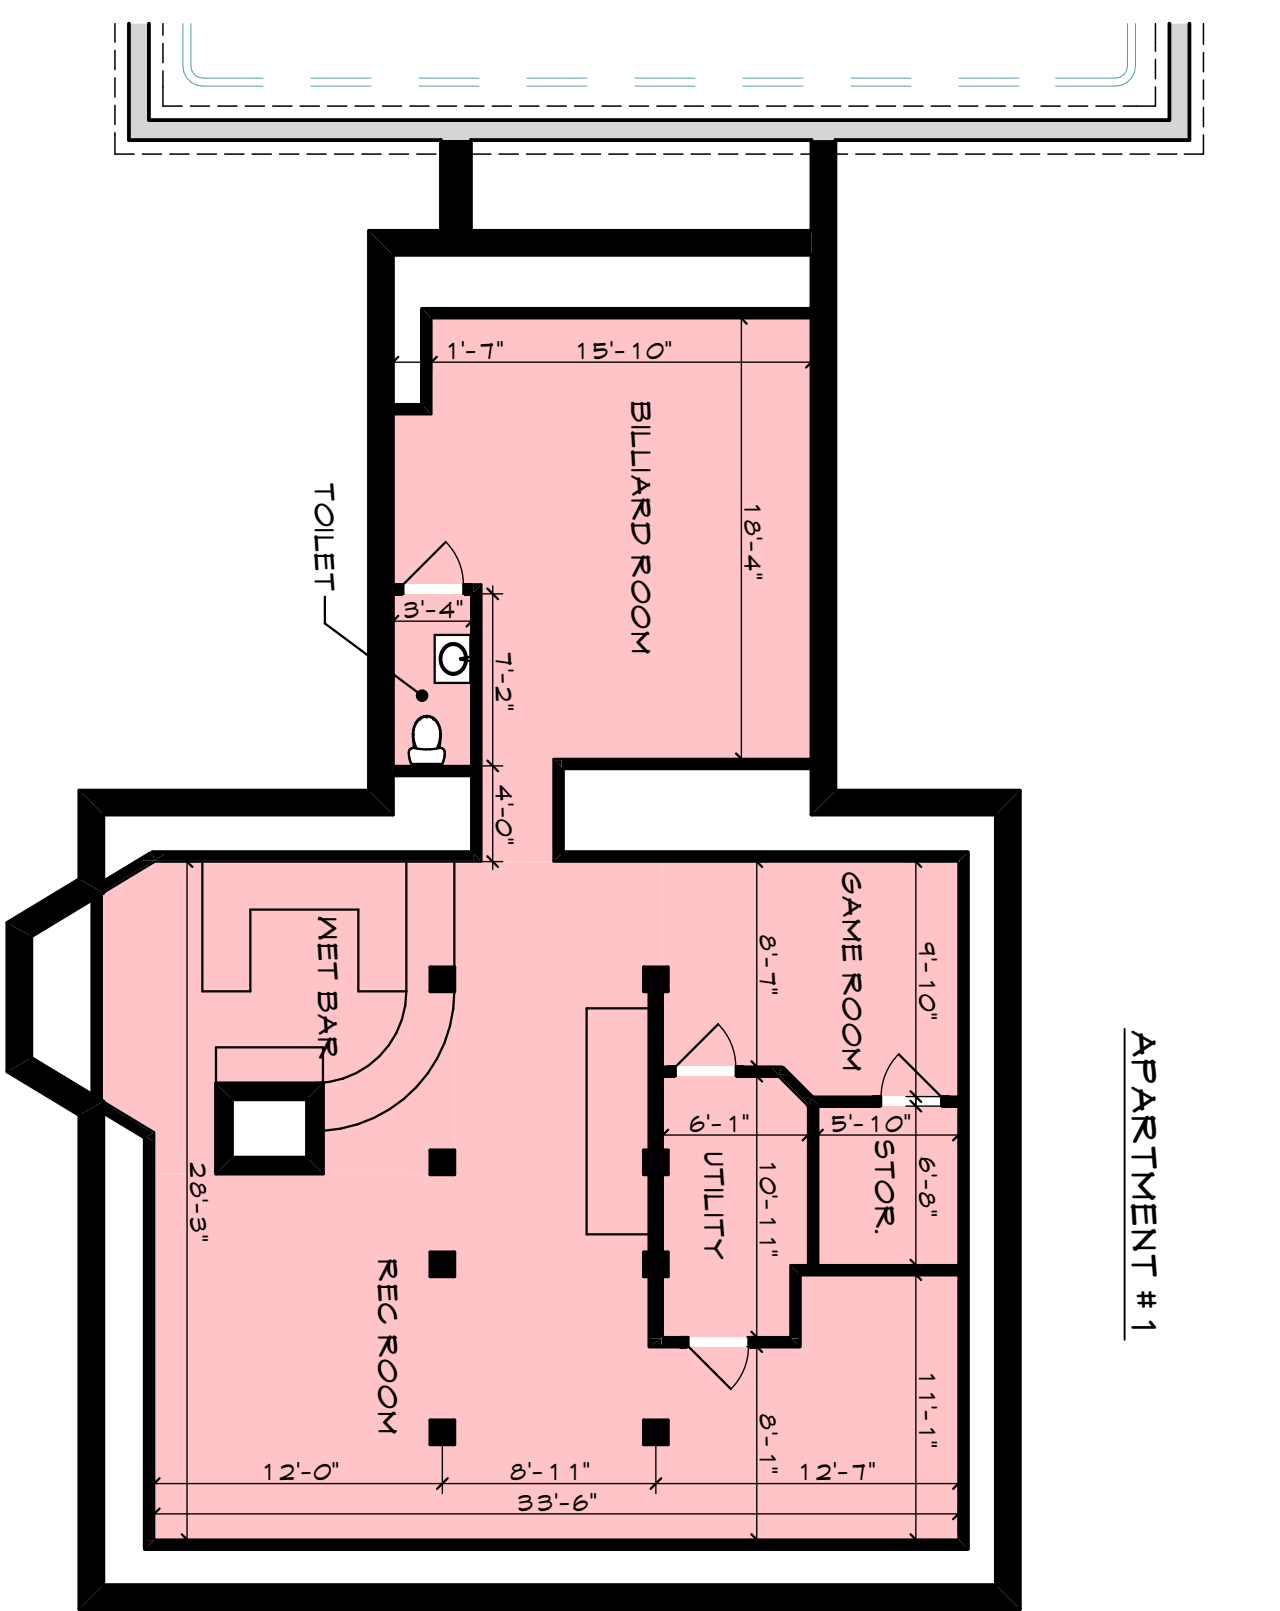


BASEMENT PLAN B  
SCALE 1/8" = 1'-0"

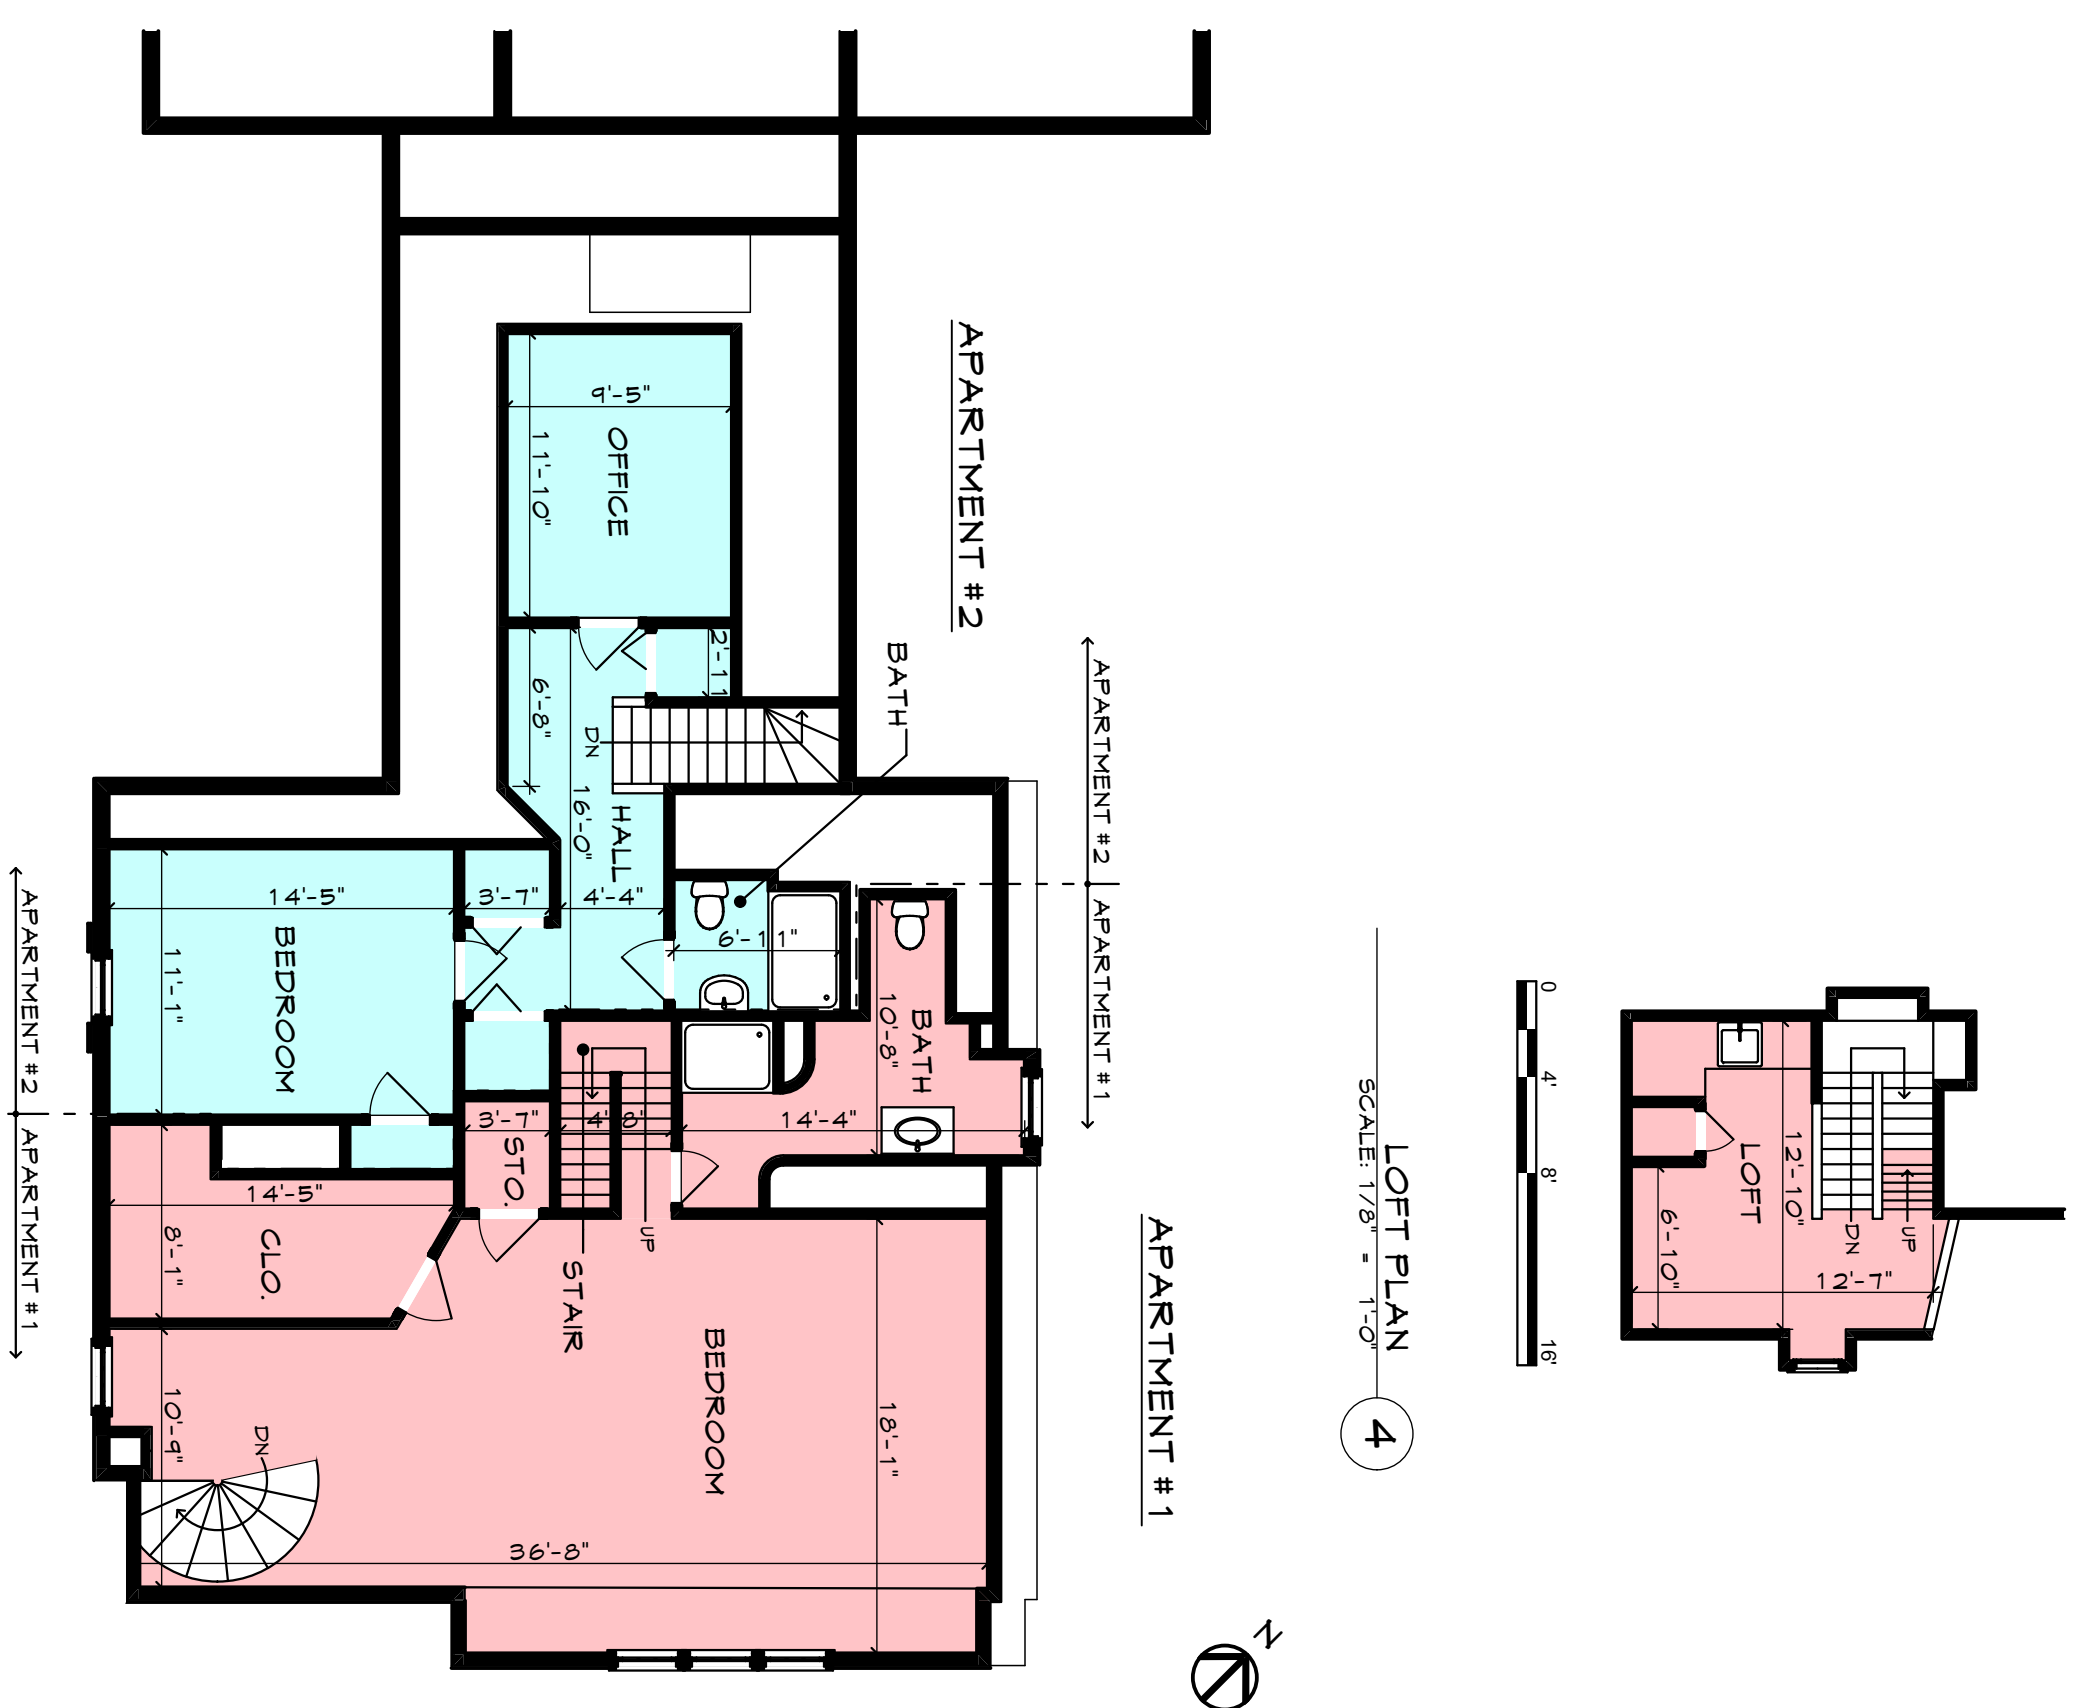

LOFT PLAN 4  
SCALE 1/8" = 1'-0"

THIRD FLOOR PLAN 3  
SCALE 1/8" = 1'-0"

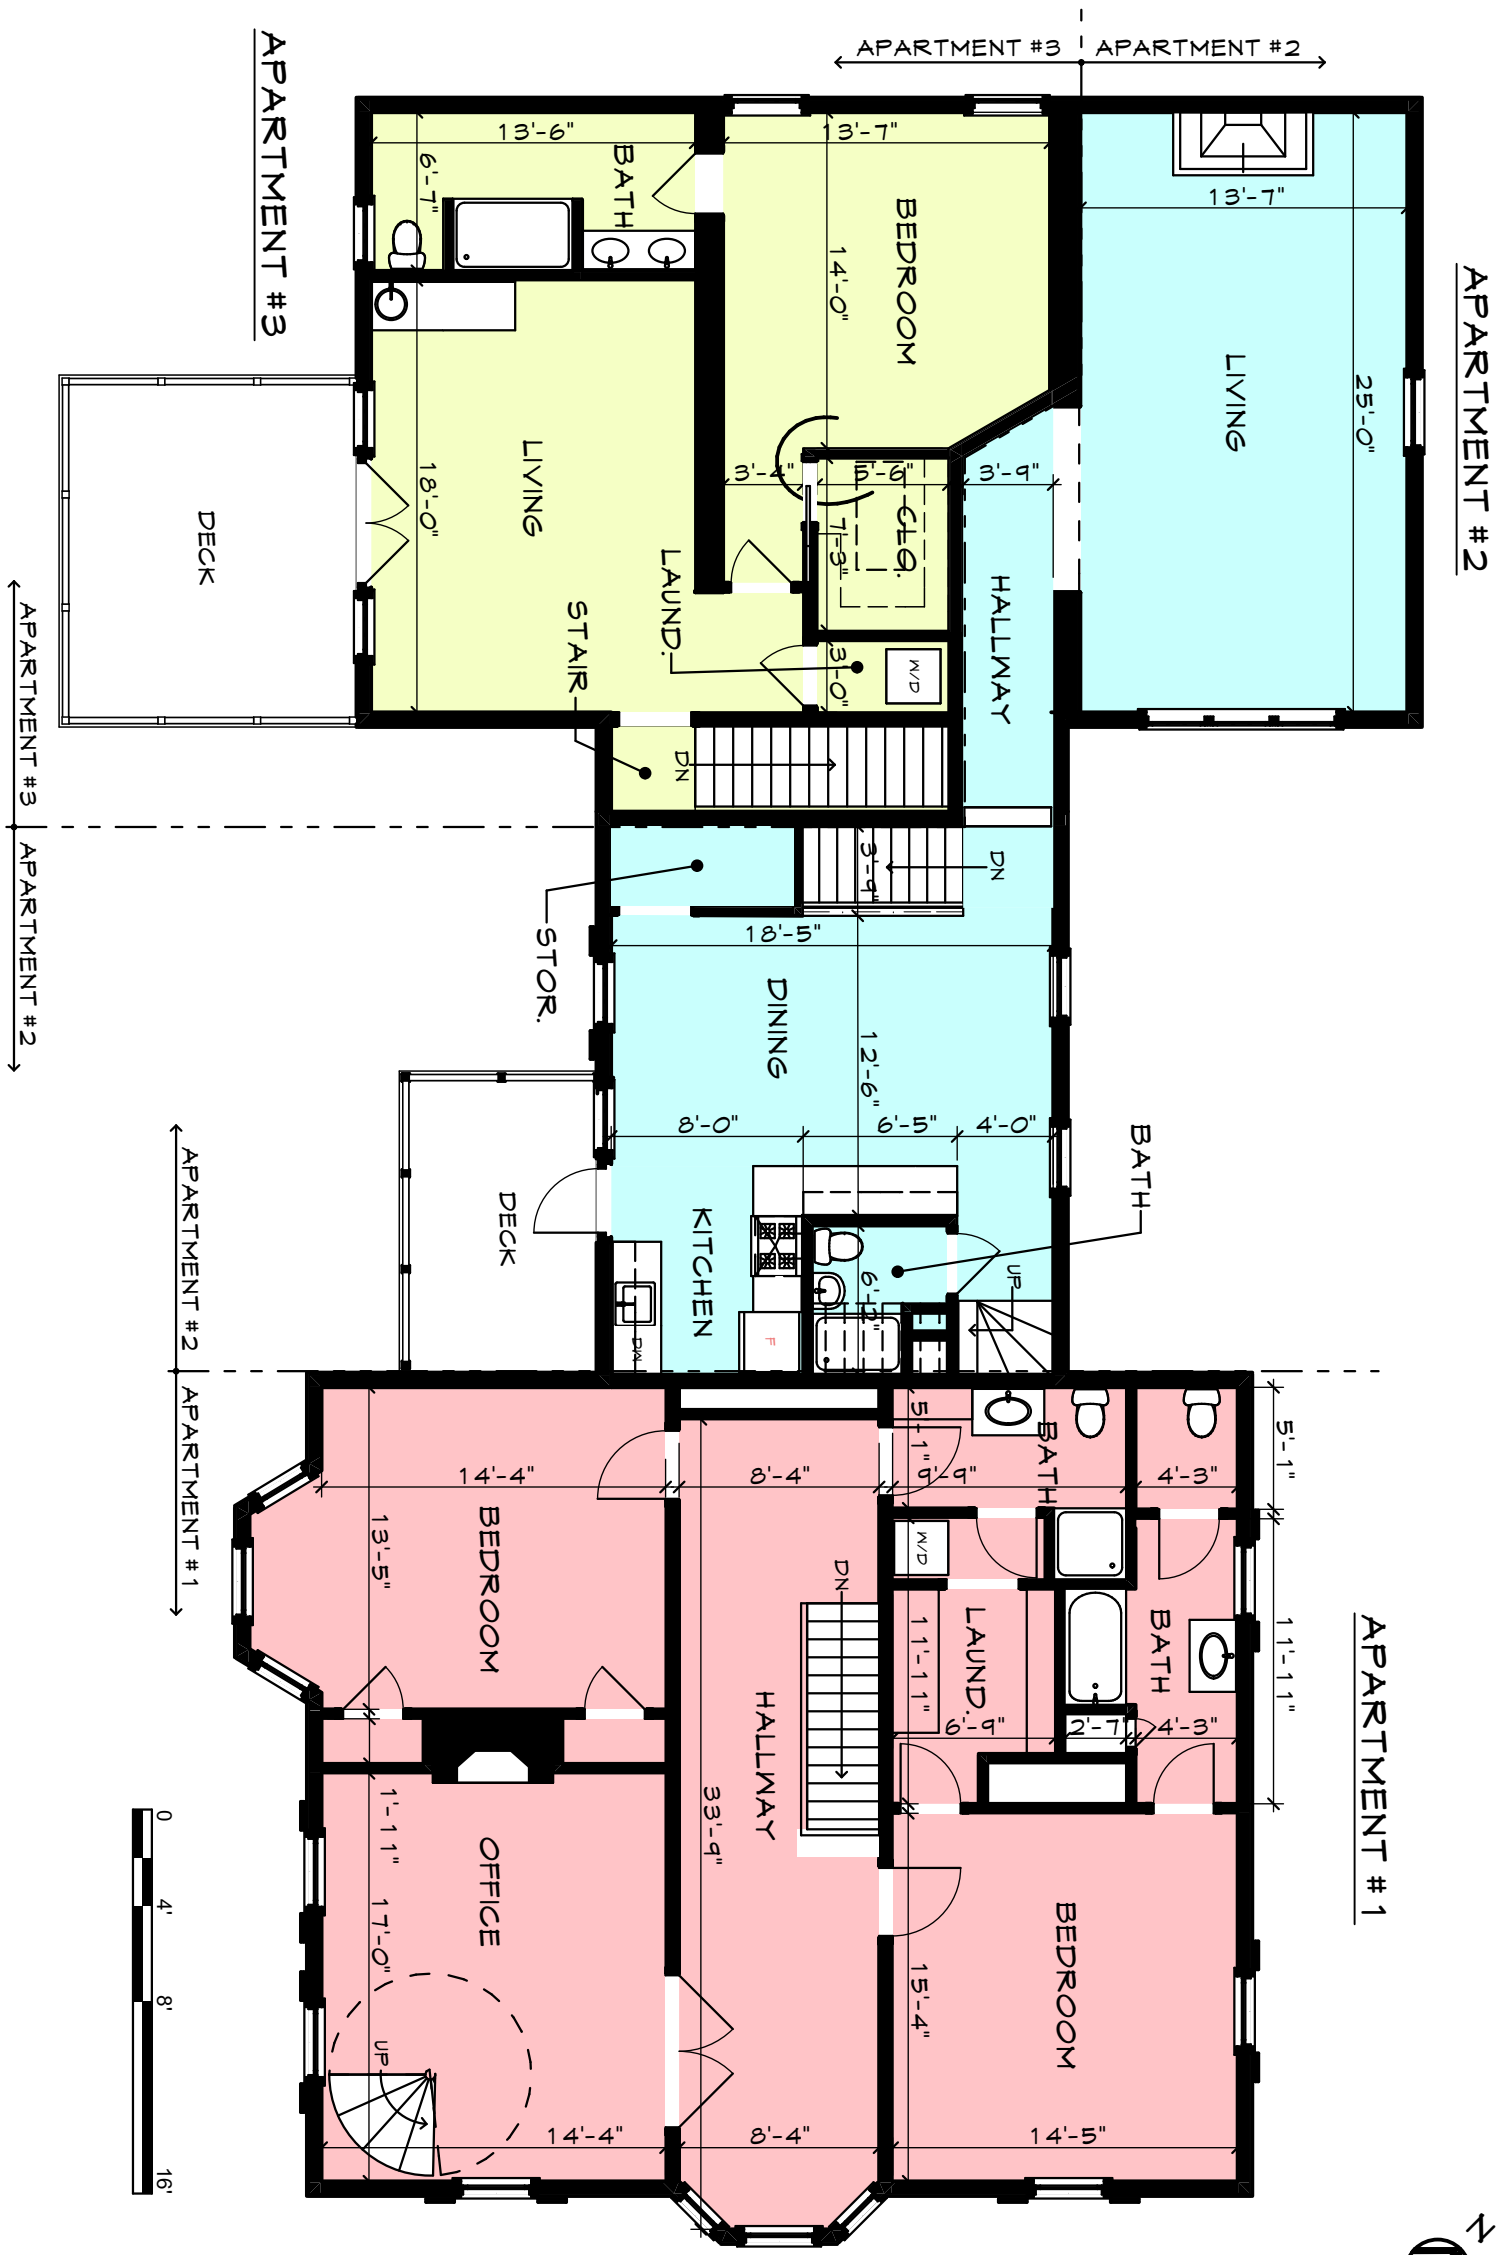

SECOND FLOOR PLAN 2  
SCALE 1/8" = 1'-0"

APARTMENT #1 4,765 SQ. FT.  
APARTMENT #2 1,213 SQ. FT.  
APARTMENT #3 1,596 SQ. FT.

22 EASTERN PROM  
22 EASTERN PROMENADE PORTLAND, ME

WHIPPLE  
CALLENDER  
ARCHITECTS

136 PLEASANT AVE.  
PORTLAND, ME 04103  
P 207.773.2631  
www.whipplecalender.com

APARTMENT  
PLANS

A1.0