




1 BUILDING SECTION @ STORAGE
A3.1 SCALE: 1/4" = 1'-0"

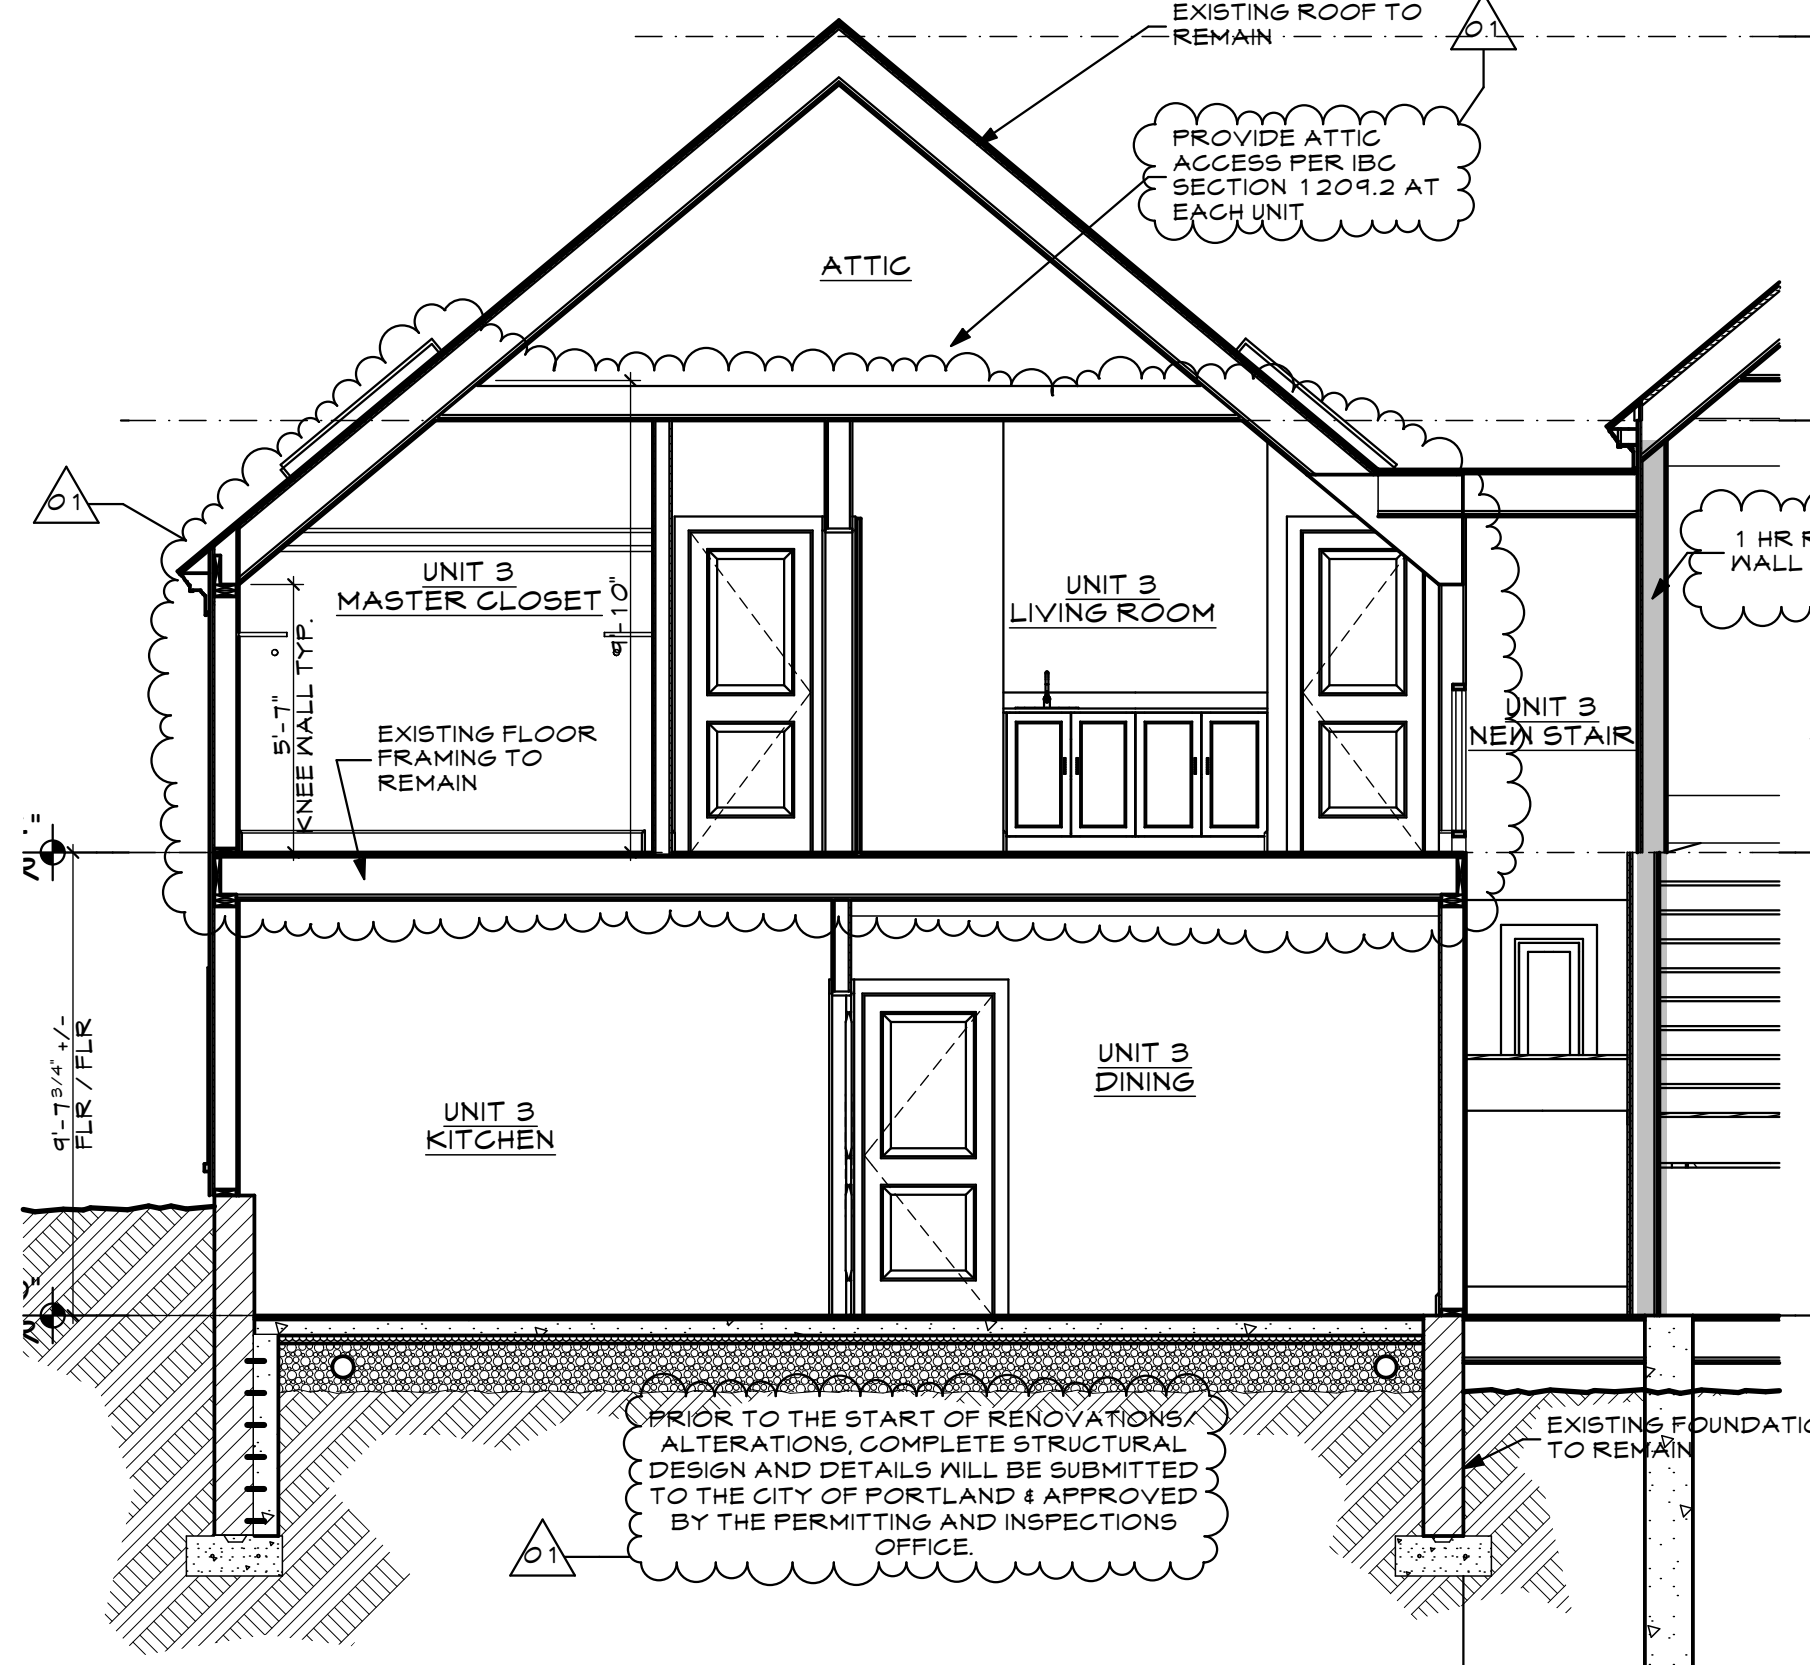


2 BUILDING SECTION
A3.1 SCALE: 1/4" = 1'-0"

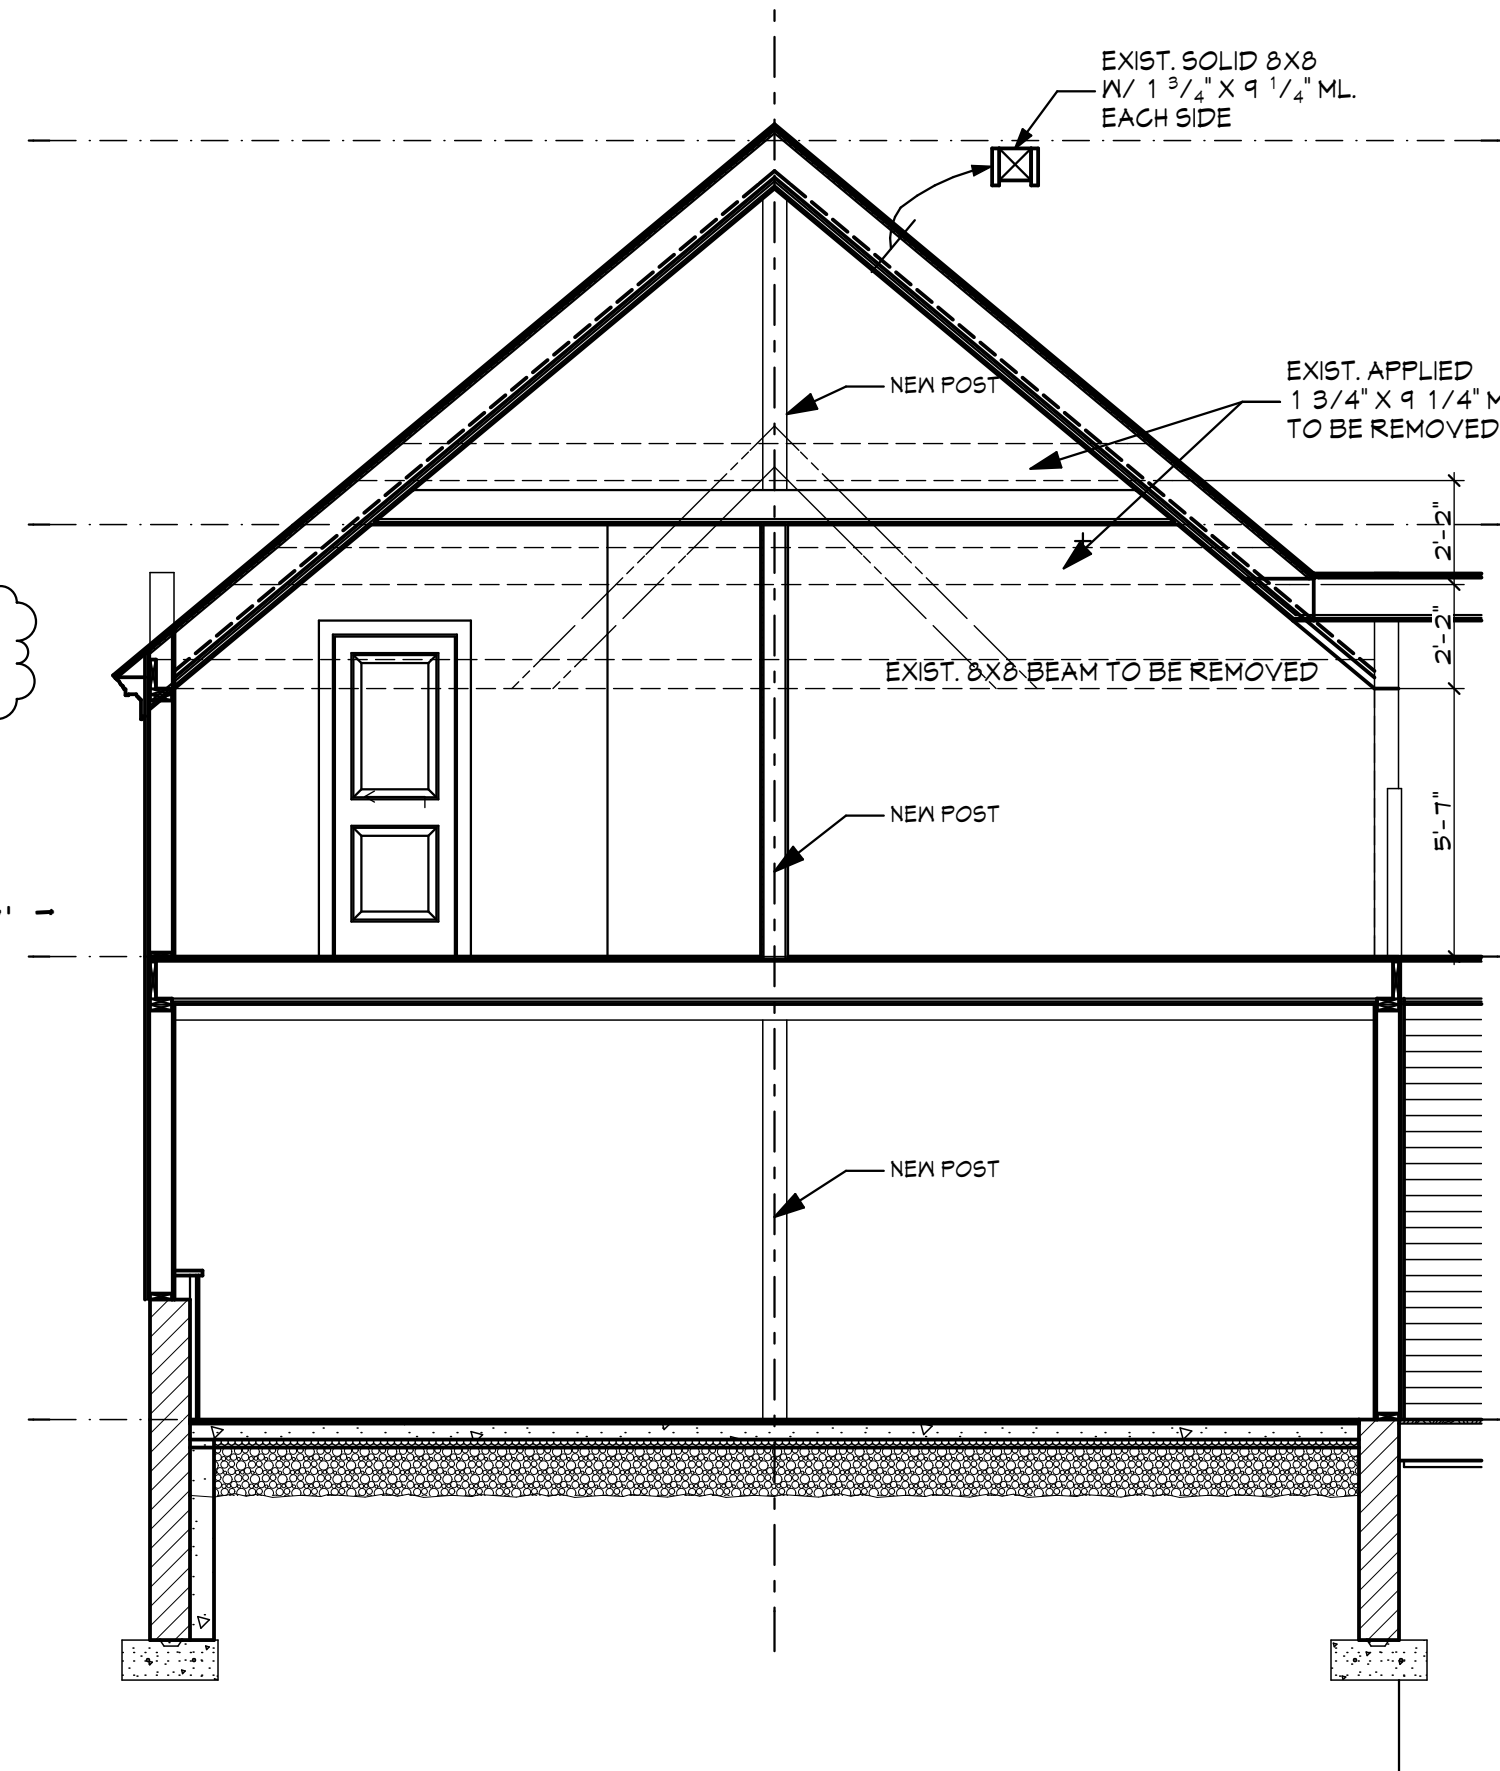

7 STRUCTURAL DIAGRAM
A3.1 SCALE: 1/4" = 1'-0"

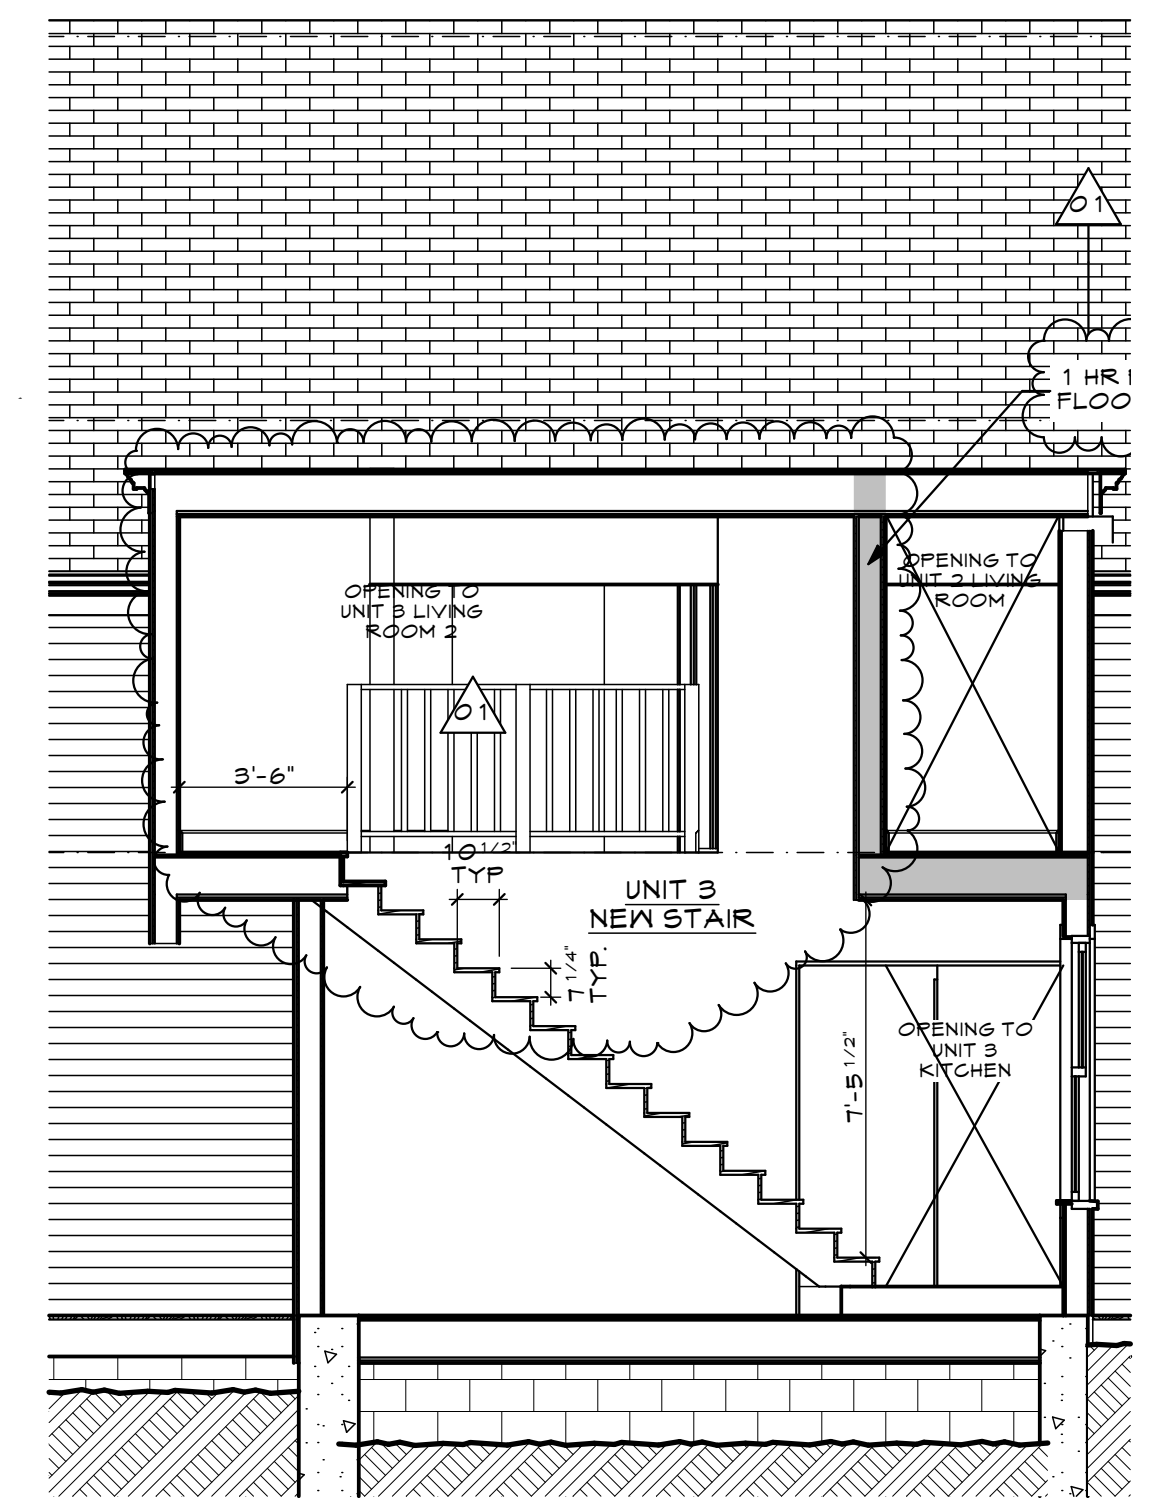

3 BUILDING SECTION @ STAIRS
A3.1 SCALE: 1/4" = 1'-0"

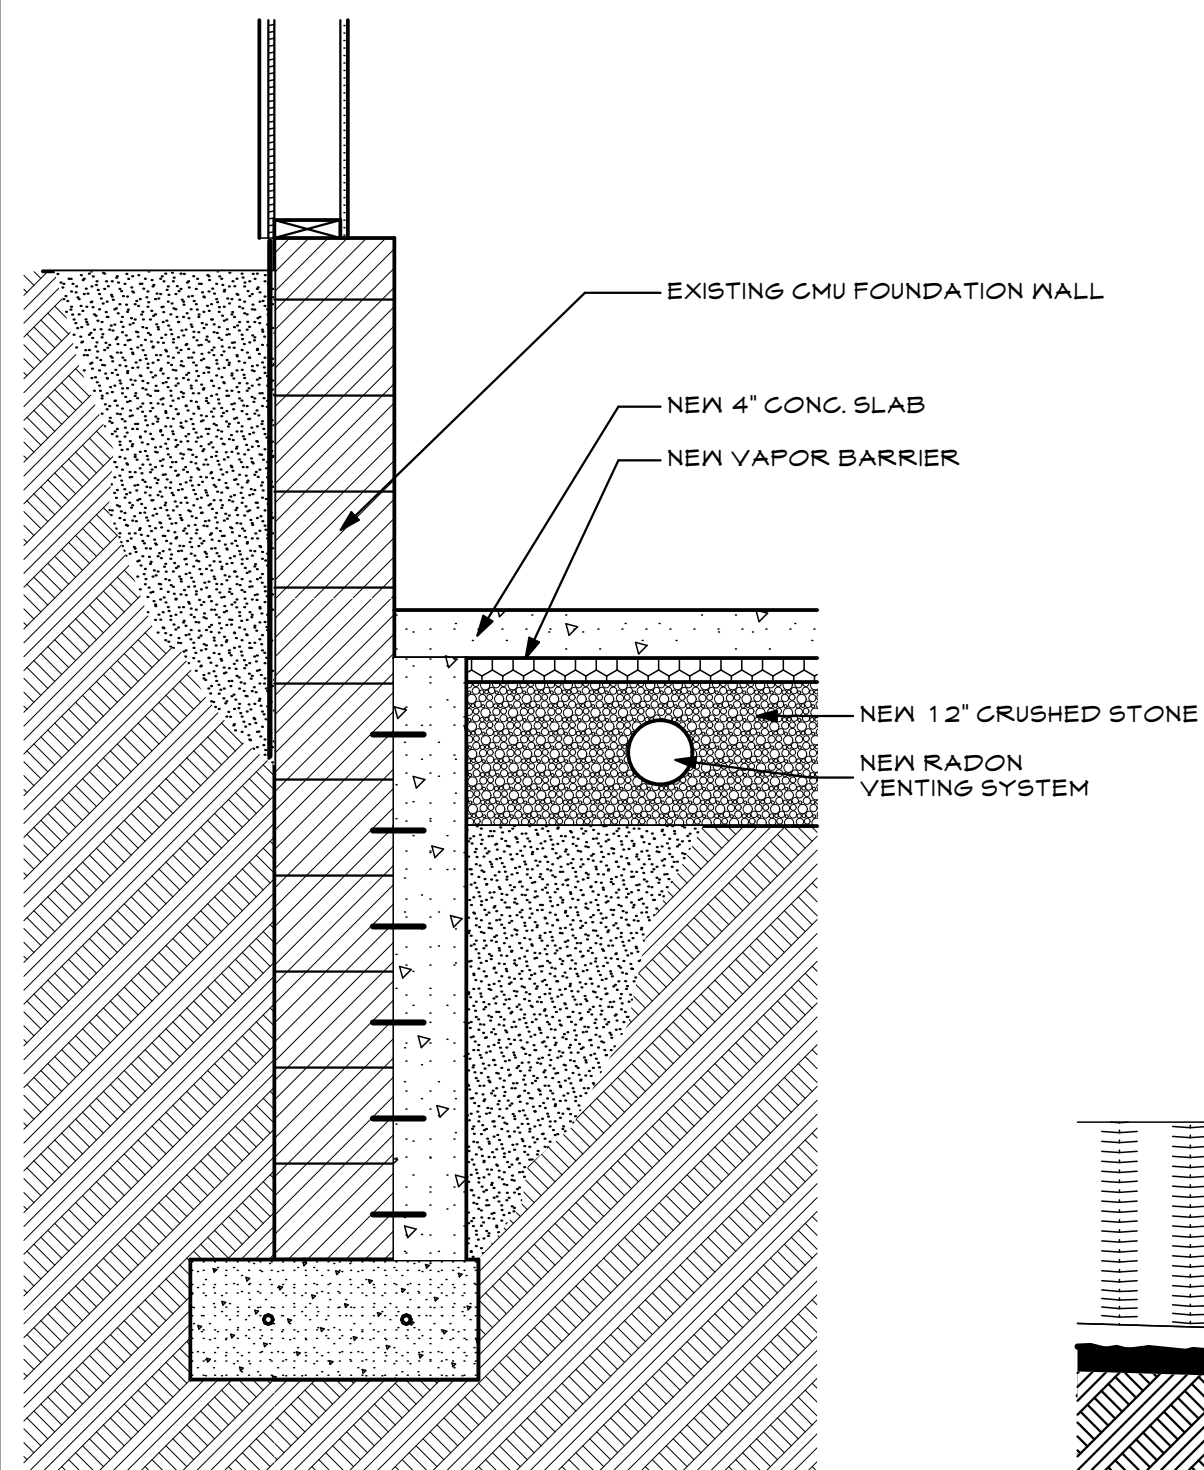


4 FOUNDATION DETAIL
A3.1 SCALE: 3/4" = 1'-0"




5 FRONT ELEVATION
A3.1 SCALE: 1/4" = 1'-0"



6 BUILDING SECTION
A3.1 SCALE: 1/4" = 1'-0"

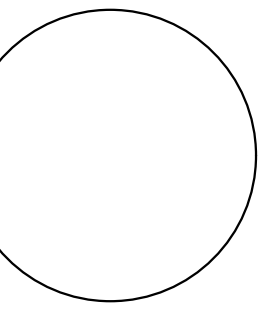

WHIPPLE
CALLENDER
ARCHITECTS

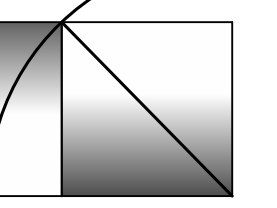

136 PLEASANT AVE.
PORTLAND, ME 04103
P 207.775.2696
F 207.775.3631
www.whipplecallender.com

DATE	DESCRIPTION
11.13.17	REVISION #1 - PERMIT REV.

DATE: 1/8/18
CHECKED BY: JAD
DRAWN BY: CLBC
JOB: EAP 2017
SHEET TITLE:

ELEVATIONS & SECTIONS

A3.1

CITY OF PORTLAND PERMIT REVIEW
SET - (REVISED 11/13/17)

THIS DRAWING IS AN INSTRUMENT OF SERVICE AND SHALL REMAIN THE PROPERTY OF WHIPPLE CALLENDER ARCHITECTS. IT SHALL NOT BE USED FOR ANY OTHER PURPOSE THAT FOR WHICH IT IS SPECIFICALLY FURNISHED.