

ZIP WALL SHEATHING WITH ——

INTEGRAL DRAINAGE PLANE

FILL VOID WITH RIGID INSULATION ——

1X3 PT VERTICAL


STRAPPING

MITER CORNER AT SHIP

PLAN DETAIL AT EXTERIOR WALL AND HOSE BIB HOOK-UP

LAP SIDING, TYPICAL

SHIP LAP WOOD SIDING

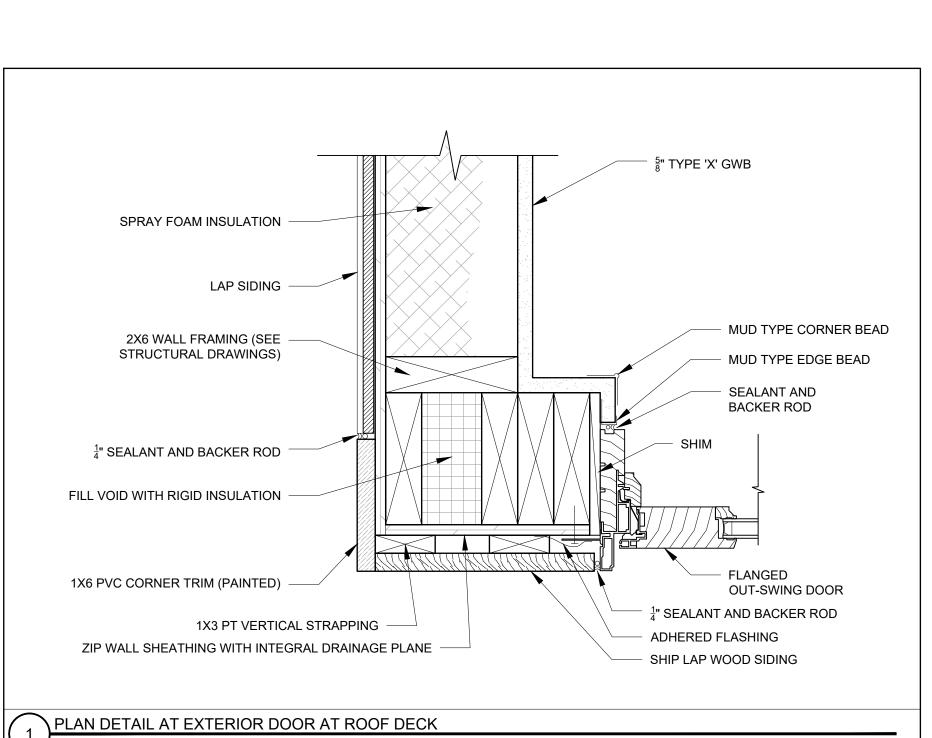



© 2017 RYAN SENATORE ARCHITECTURE

ROOF DECK ADDITION 42 VESPER STREET PORTLAND, MAINE

ARCHITECTURE 565 CONGRESS STREET PORTLAND, MAINE 04101 207-650-6414 senatorearchitecture.com

CONSULTANTS:

STRUCTURAL: Structural Integrity 77 Oak Street Portland, ME 04101 207-774-4614

REVISIONS:

DATE: 10 APRIL 2017 PROJECT No. DRAWN BY: CHECKED BY:

SCALE: AS NOTED SHEET TITLE:

DETAILS