
JOSEF CHALAT AR2354

Sheet Number

1 East (front) Exterior Elevation: $\frac{1}{1/4"=1'-0"}$



door unit The second of the s	pvc crown, same profile as Brosco 8013 3/4 x 3/4 scotia pvc crown, same profile as Brosco 8013 5/4 (1" actual) pvc trim boards 1/4" pvc sheet	pvc crown, same profile as brosco 8013 Px 4x
$4 \frac{\text{Dining Room Unit:}}{\frac{1}{4} = 1 - 0}$	3	Typical Window Trim: 1/2"=1'-0"

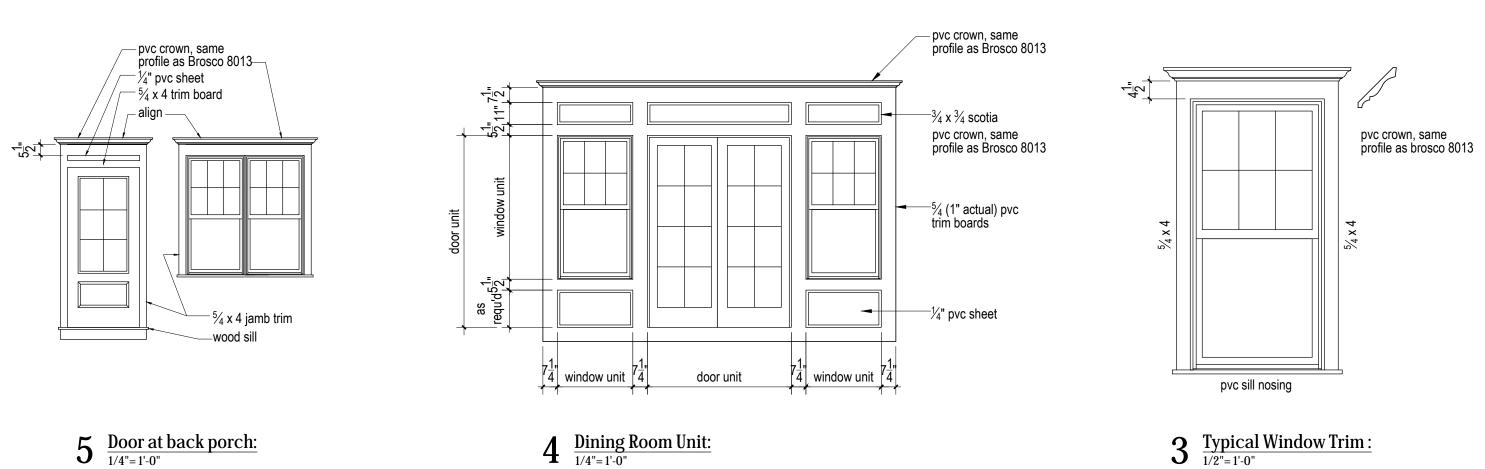



2 South (side) Exterior Elevation: $\frac{1}{4} = 1-0$

