




1 BUILDING SECTION @ STORAGE
A3.1 SCALE: 1/4" = 1'-0"

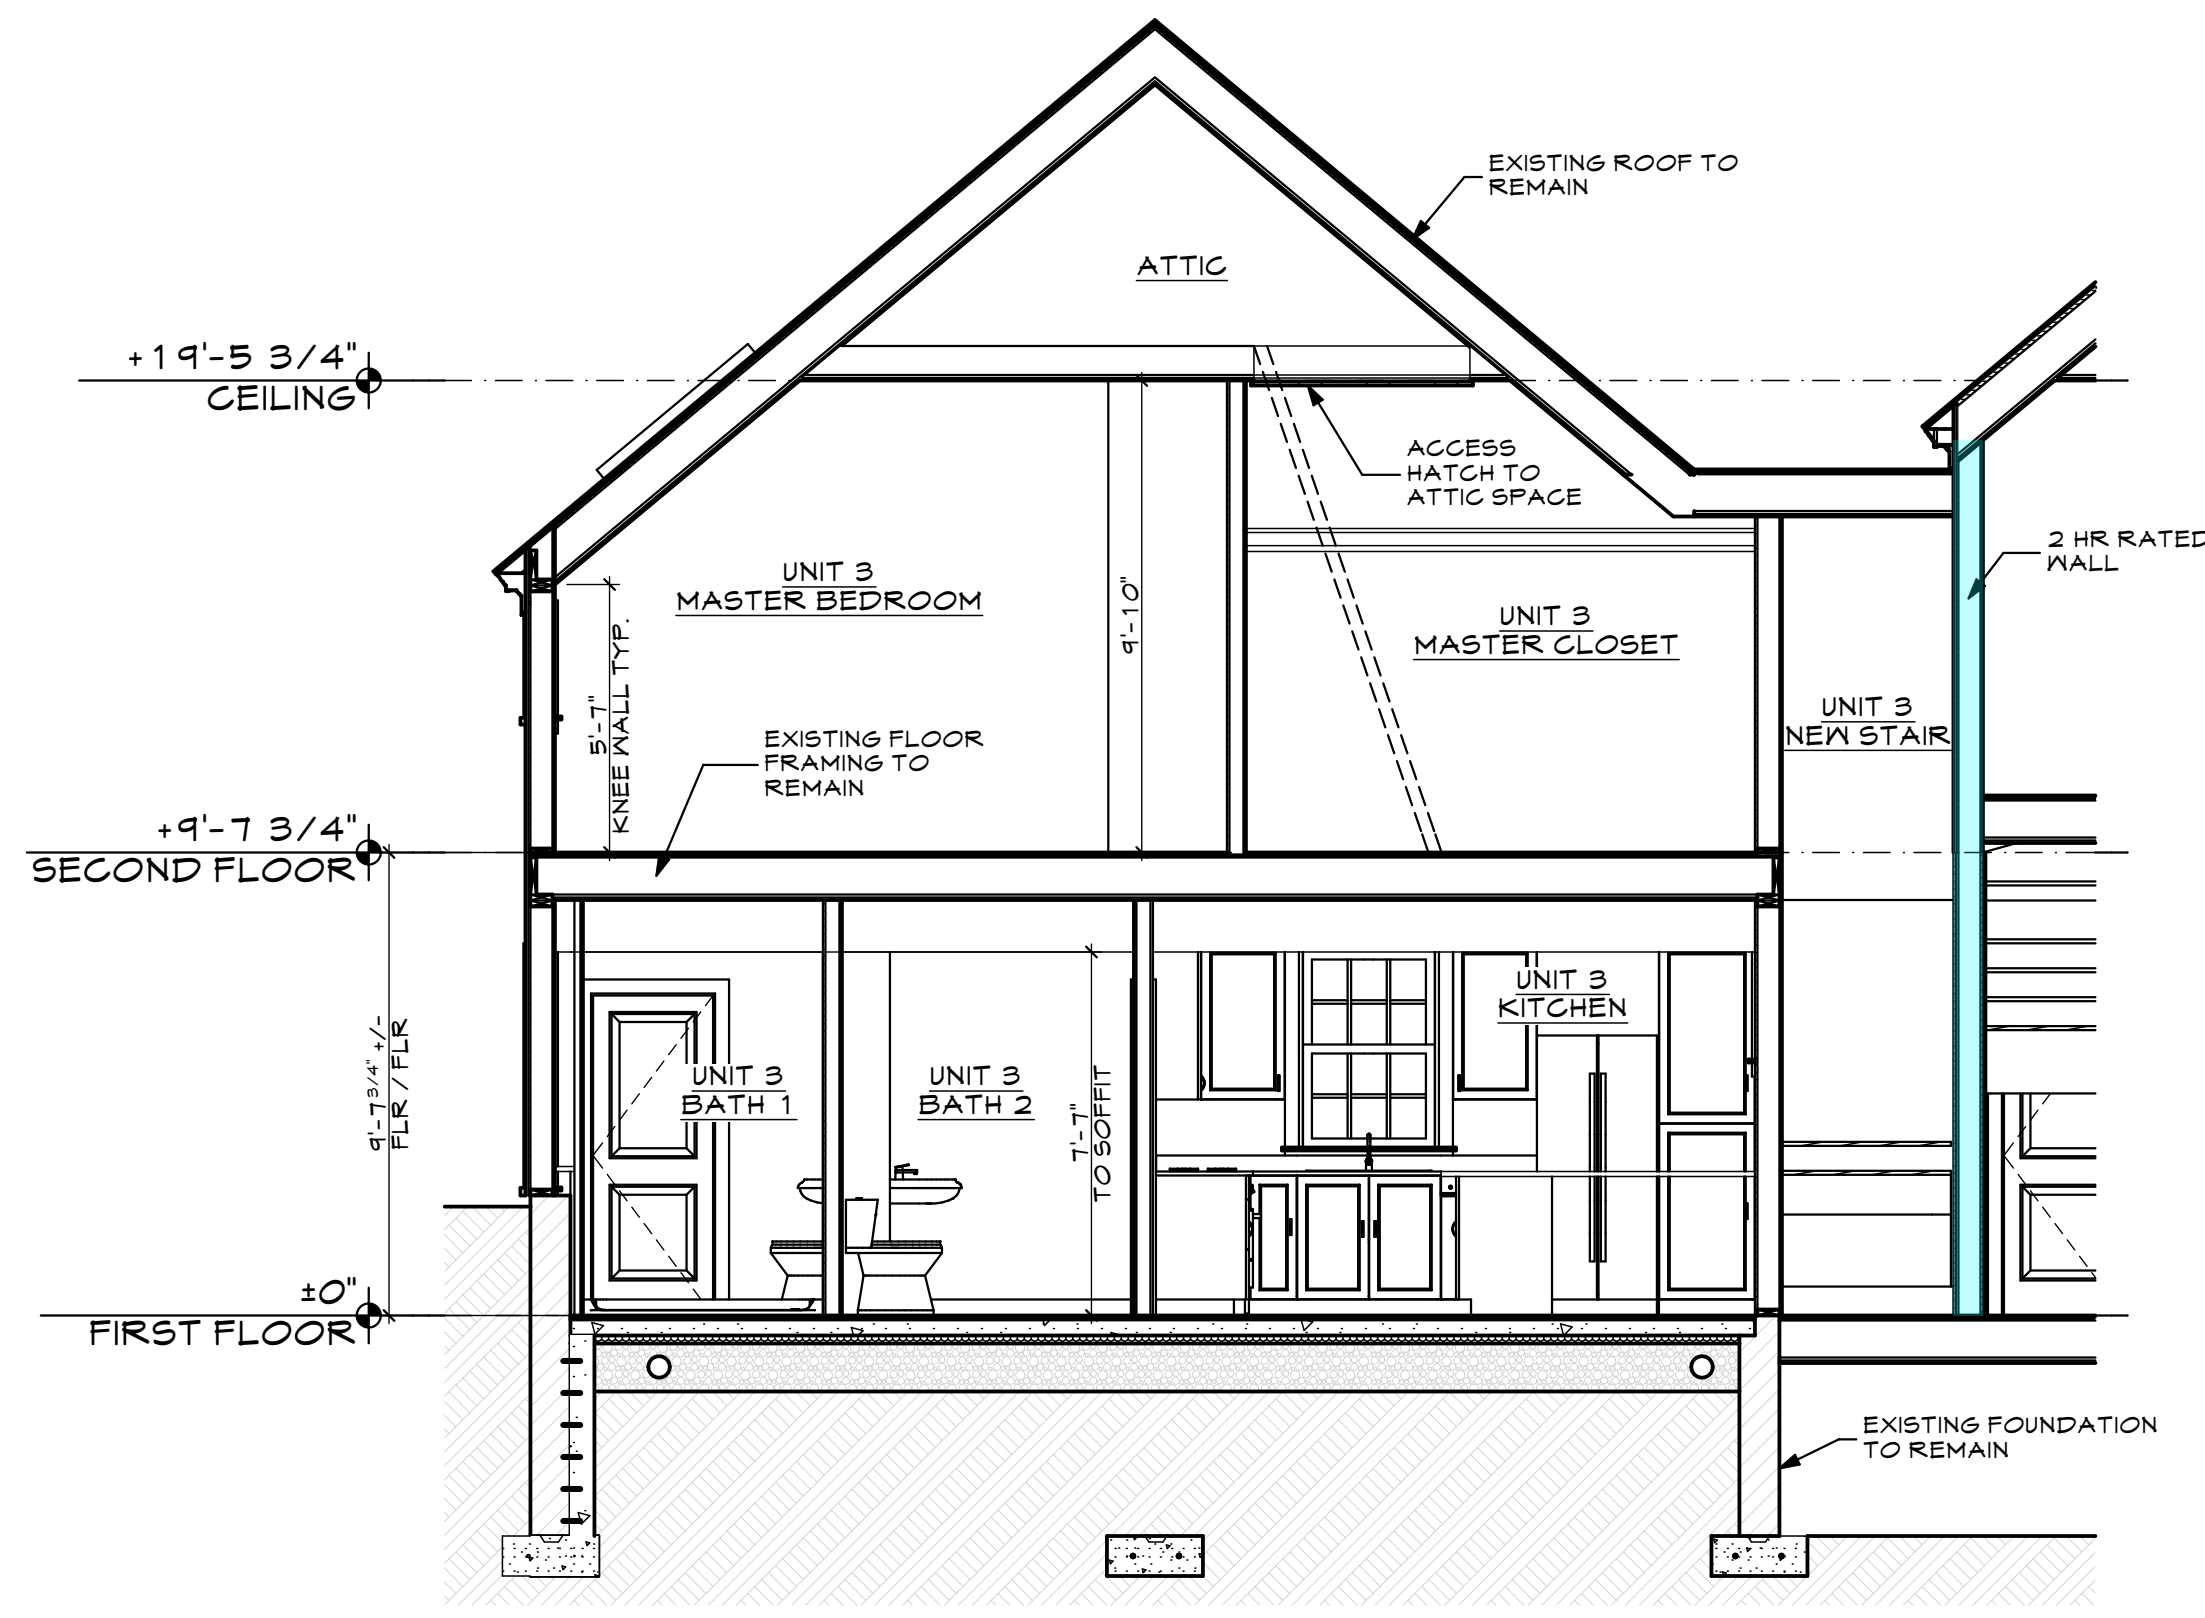


2 BUILDING SECTION
A3.1 SCALE: 1/4" = 1'-0"

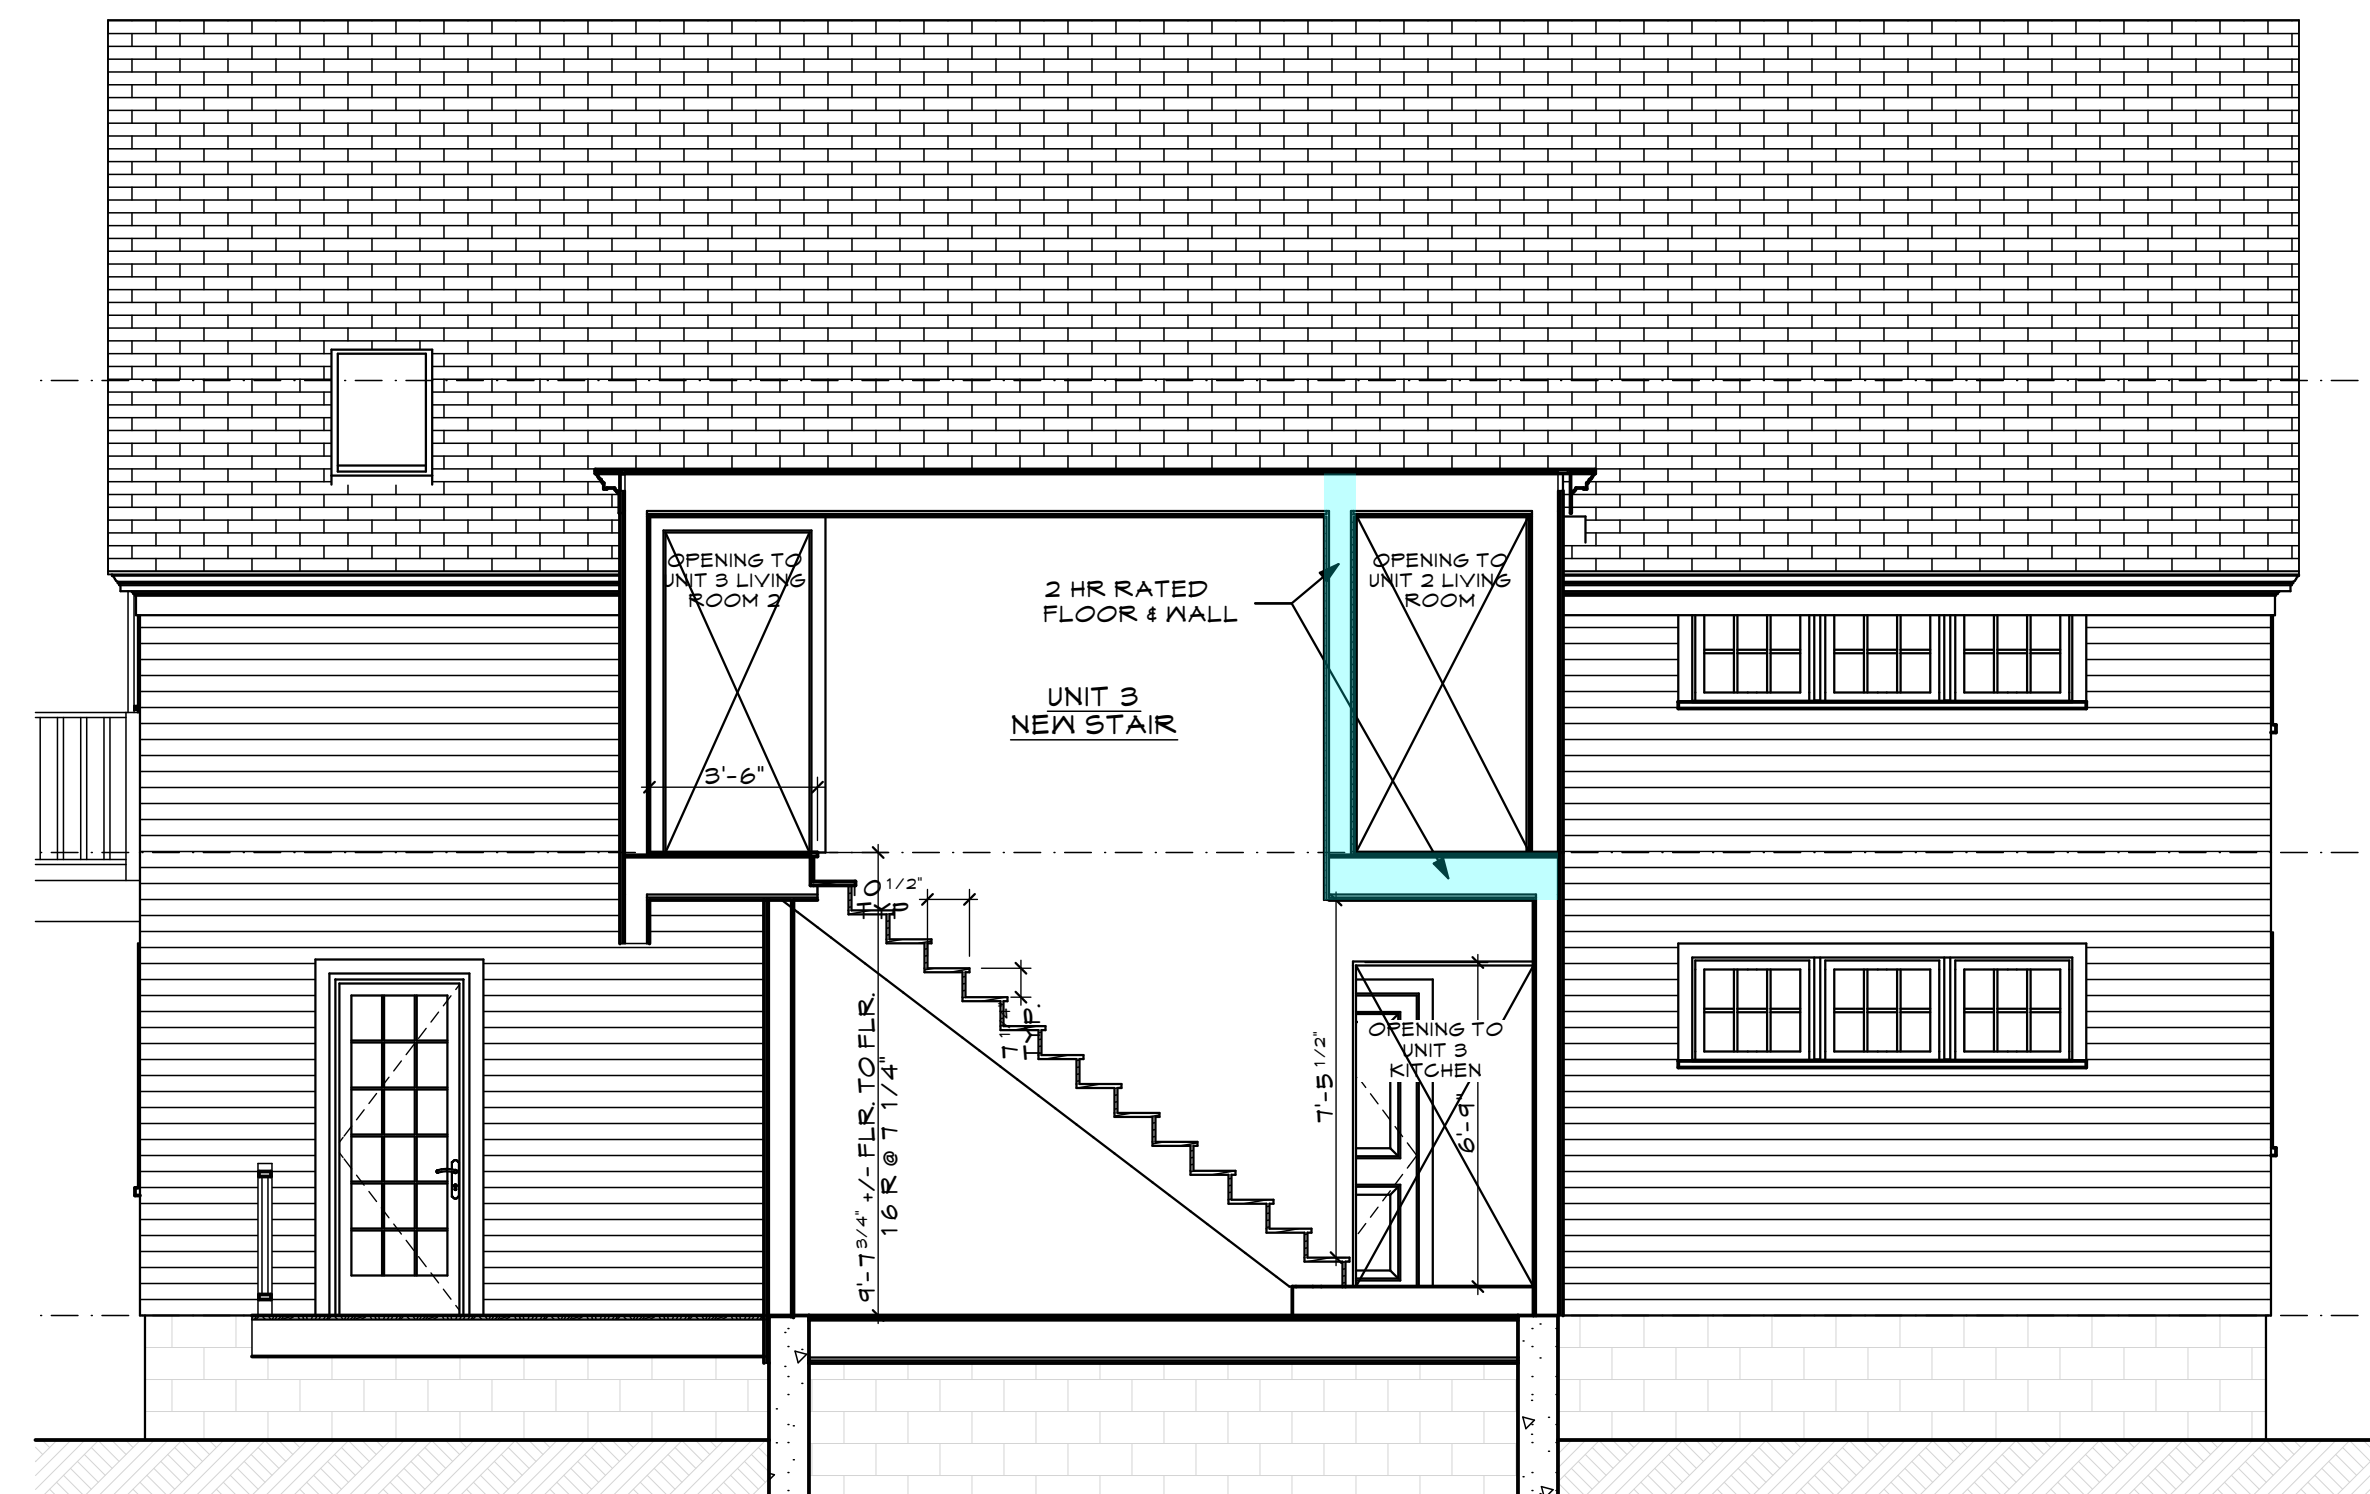


3 BUILDING SECTION @ STAIRS
A3.1 SCALE: 1/4" = 1'-0"

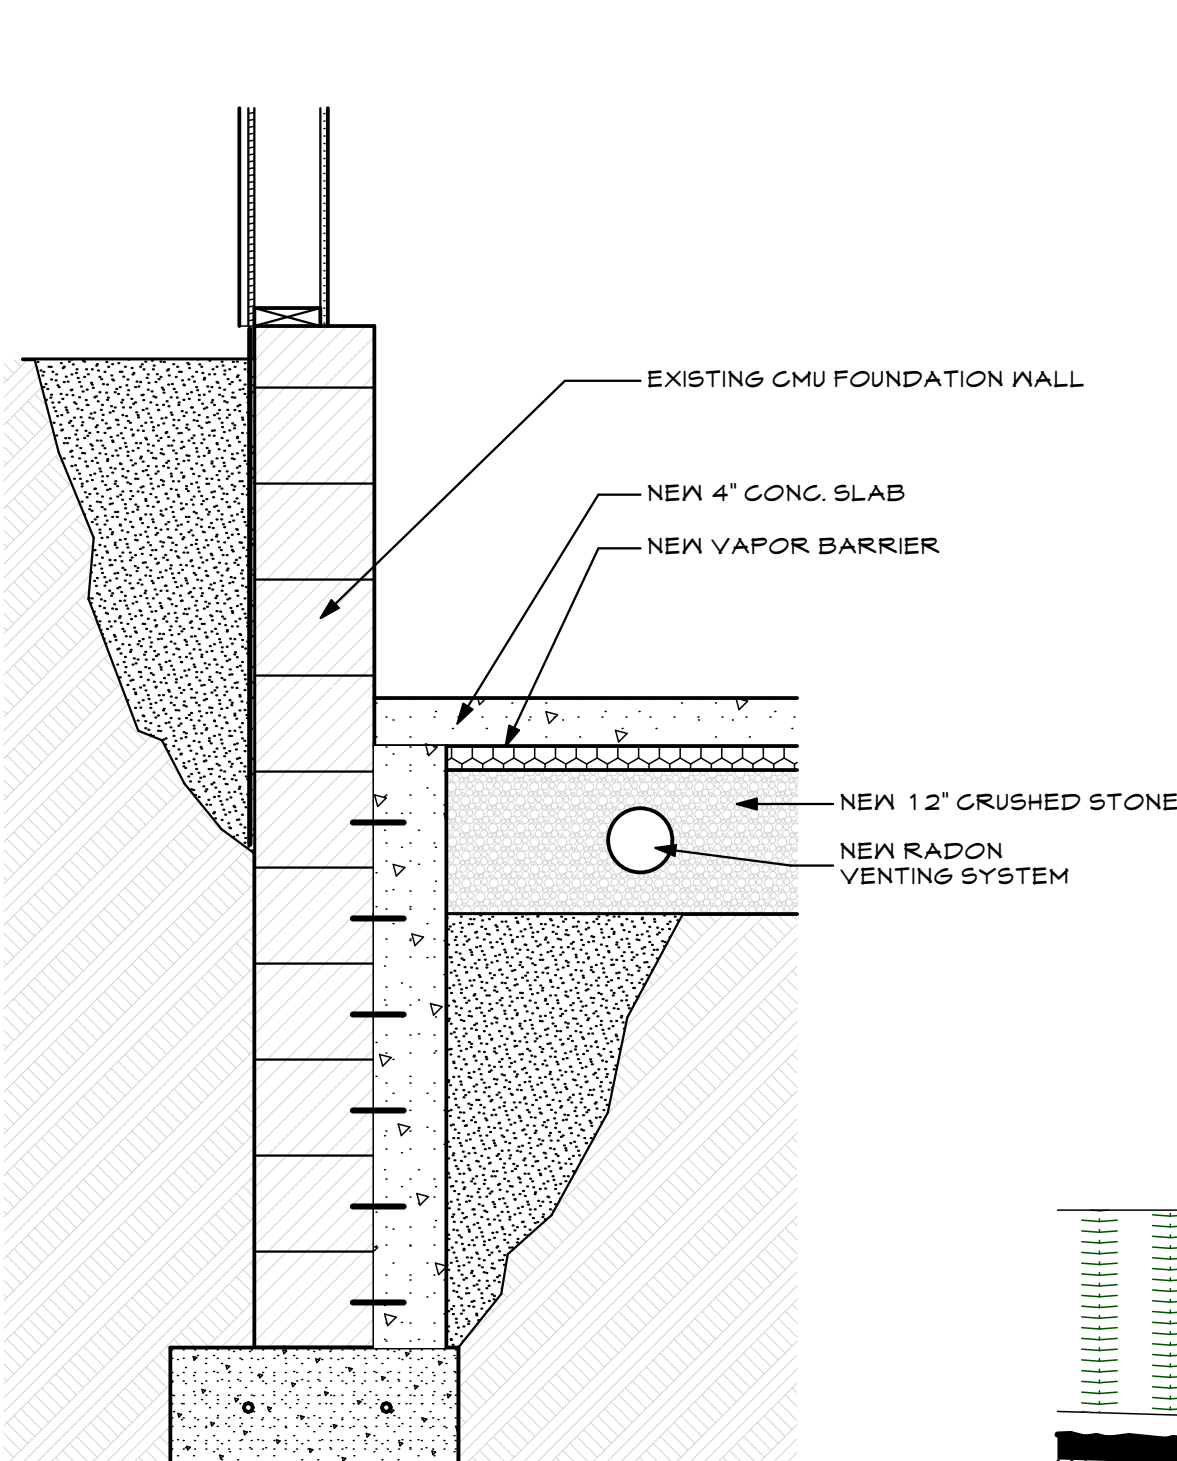


4 FOUNDATION DETAIL
A3.1 SCALE: 3/4" = 1'-0"

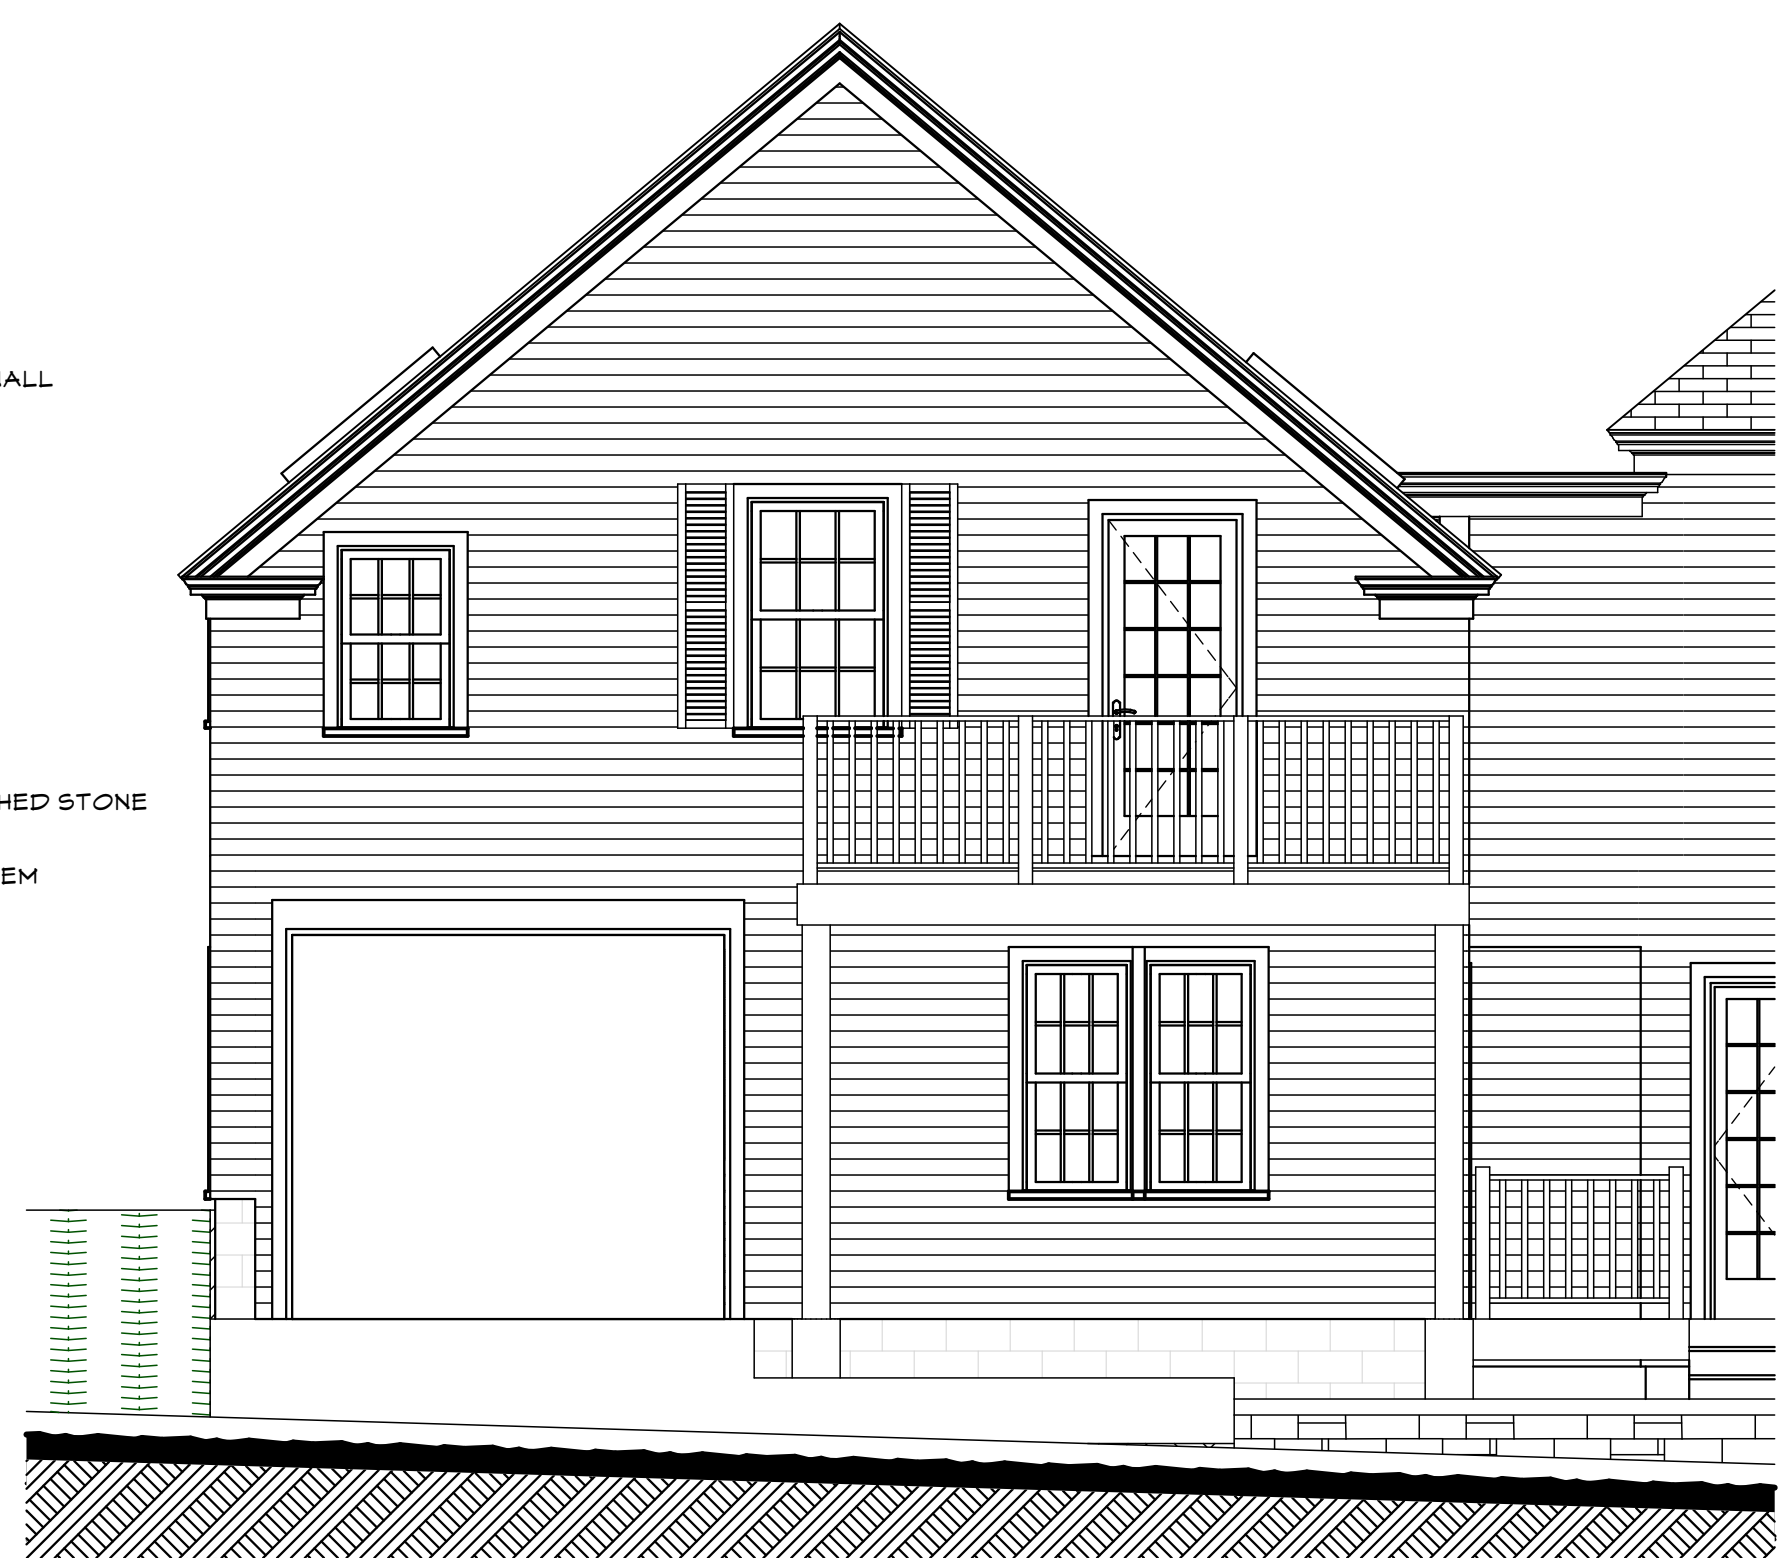


5 FRONT ELEVATION
A3.1 SCALE: 1/4" = 1'-0"

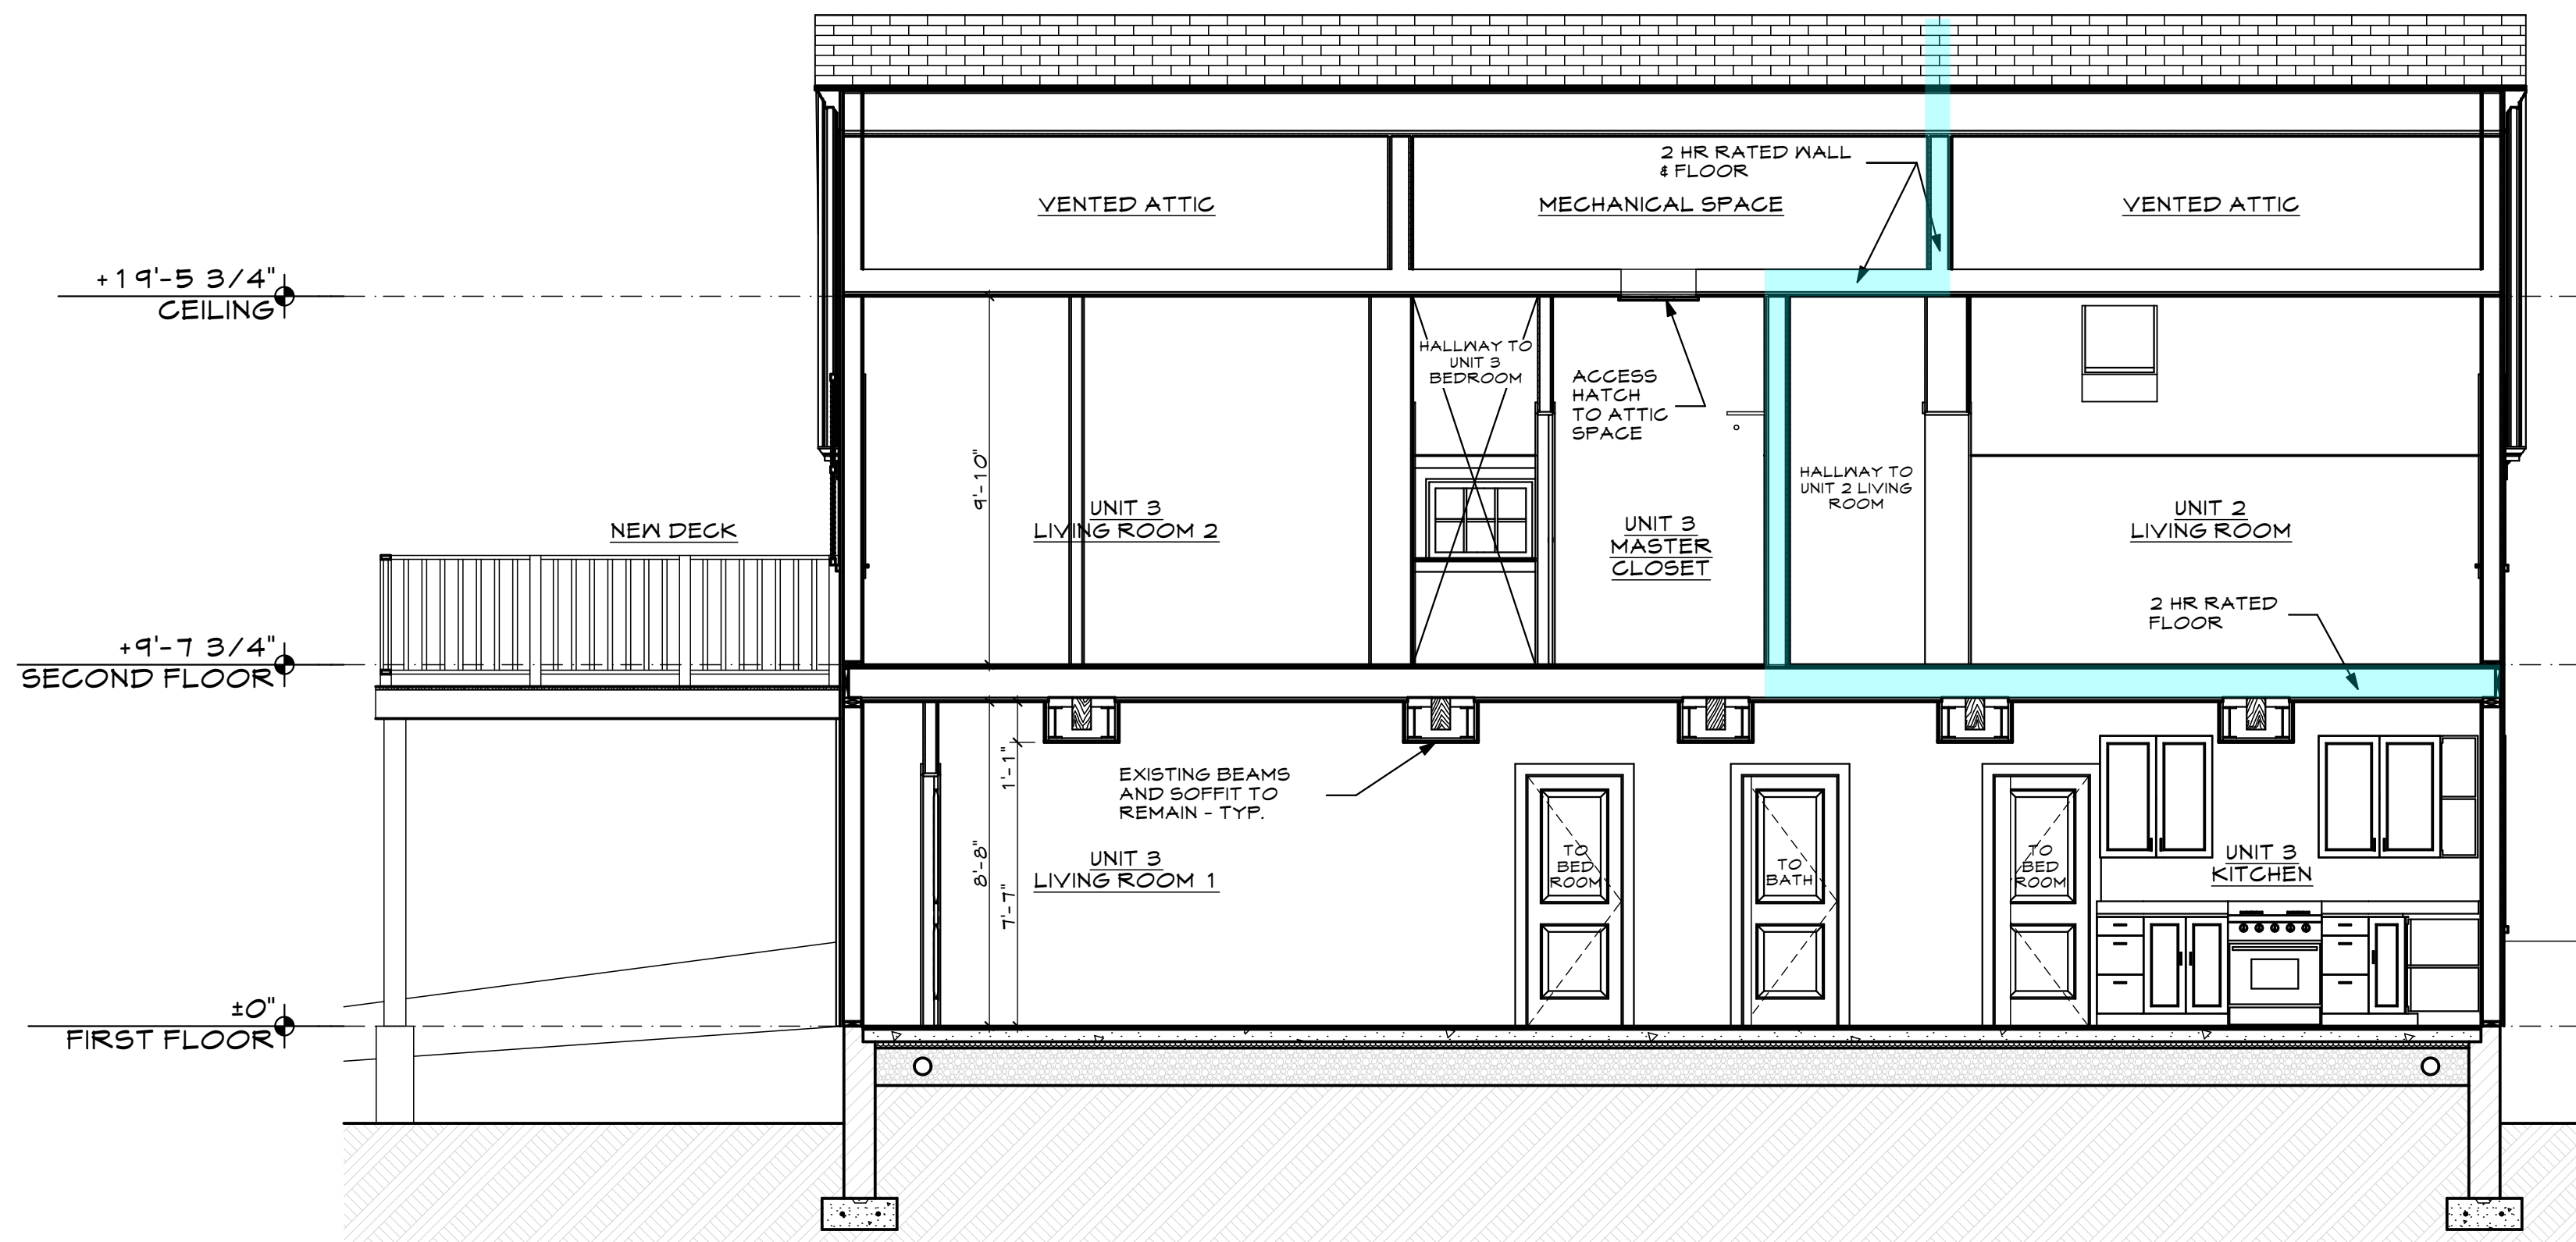

6 BUILDING SECTION
A3.1 SCALE: 1/4" = 1'-0"

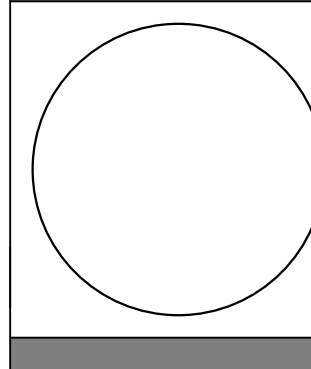

WHIPPLE
CALLENDER
ARCHITECTS

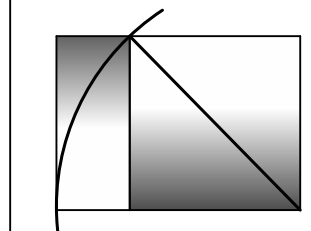

136 PLEASANT AVE.
PORTLAND, ME 04103
P 207.775.2696
F 207.775.3631
www.whipplecallender.com

MARK	DESCRIPTION
DATE:	8/16/17
CHECKED BY:	JAD
DRAWN BY:	CLBC
JOB:	EAP 2017
SHEET TITLE:	

A3.1