



1 FOUNDATION PLAN
SCALE: 1/4" = 1'-0"

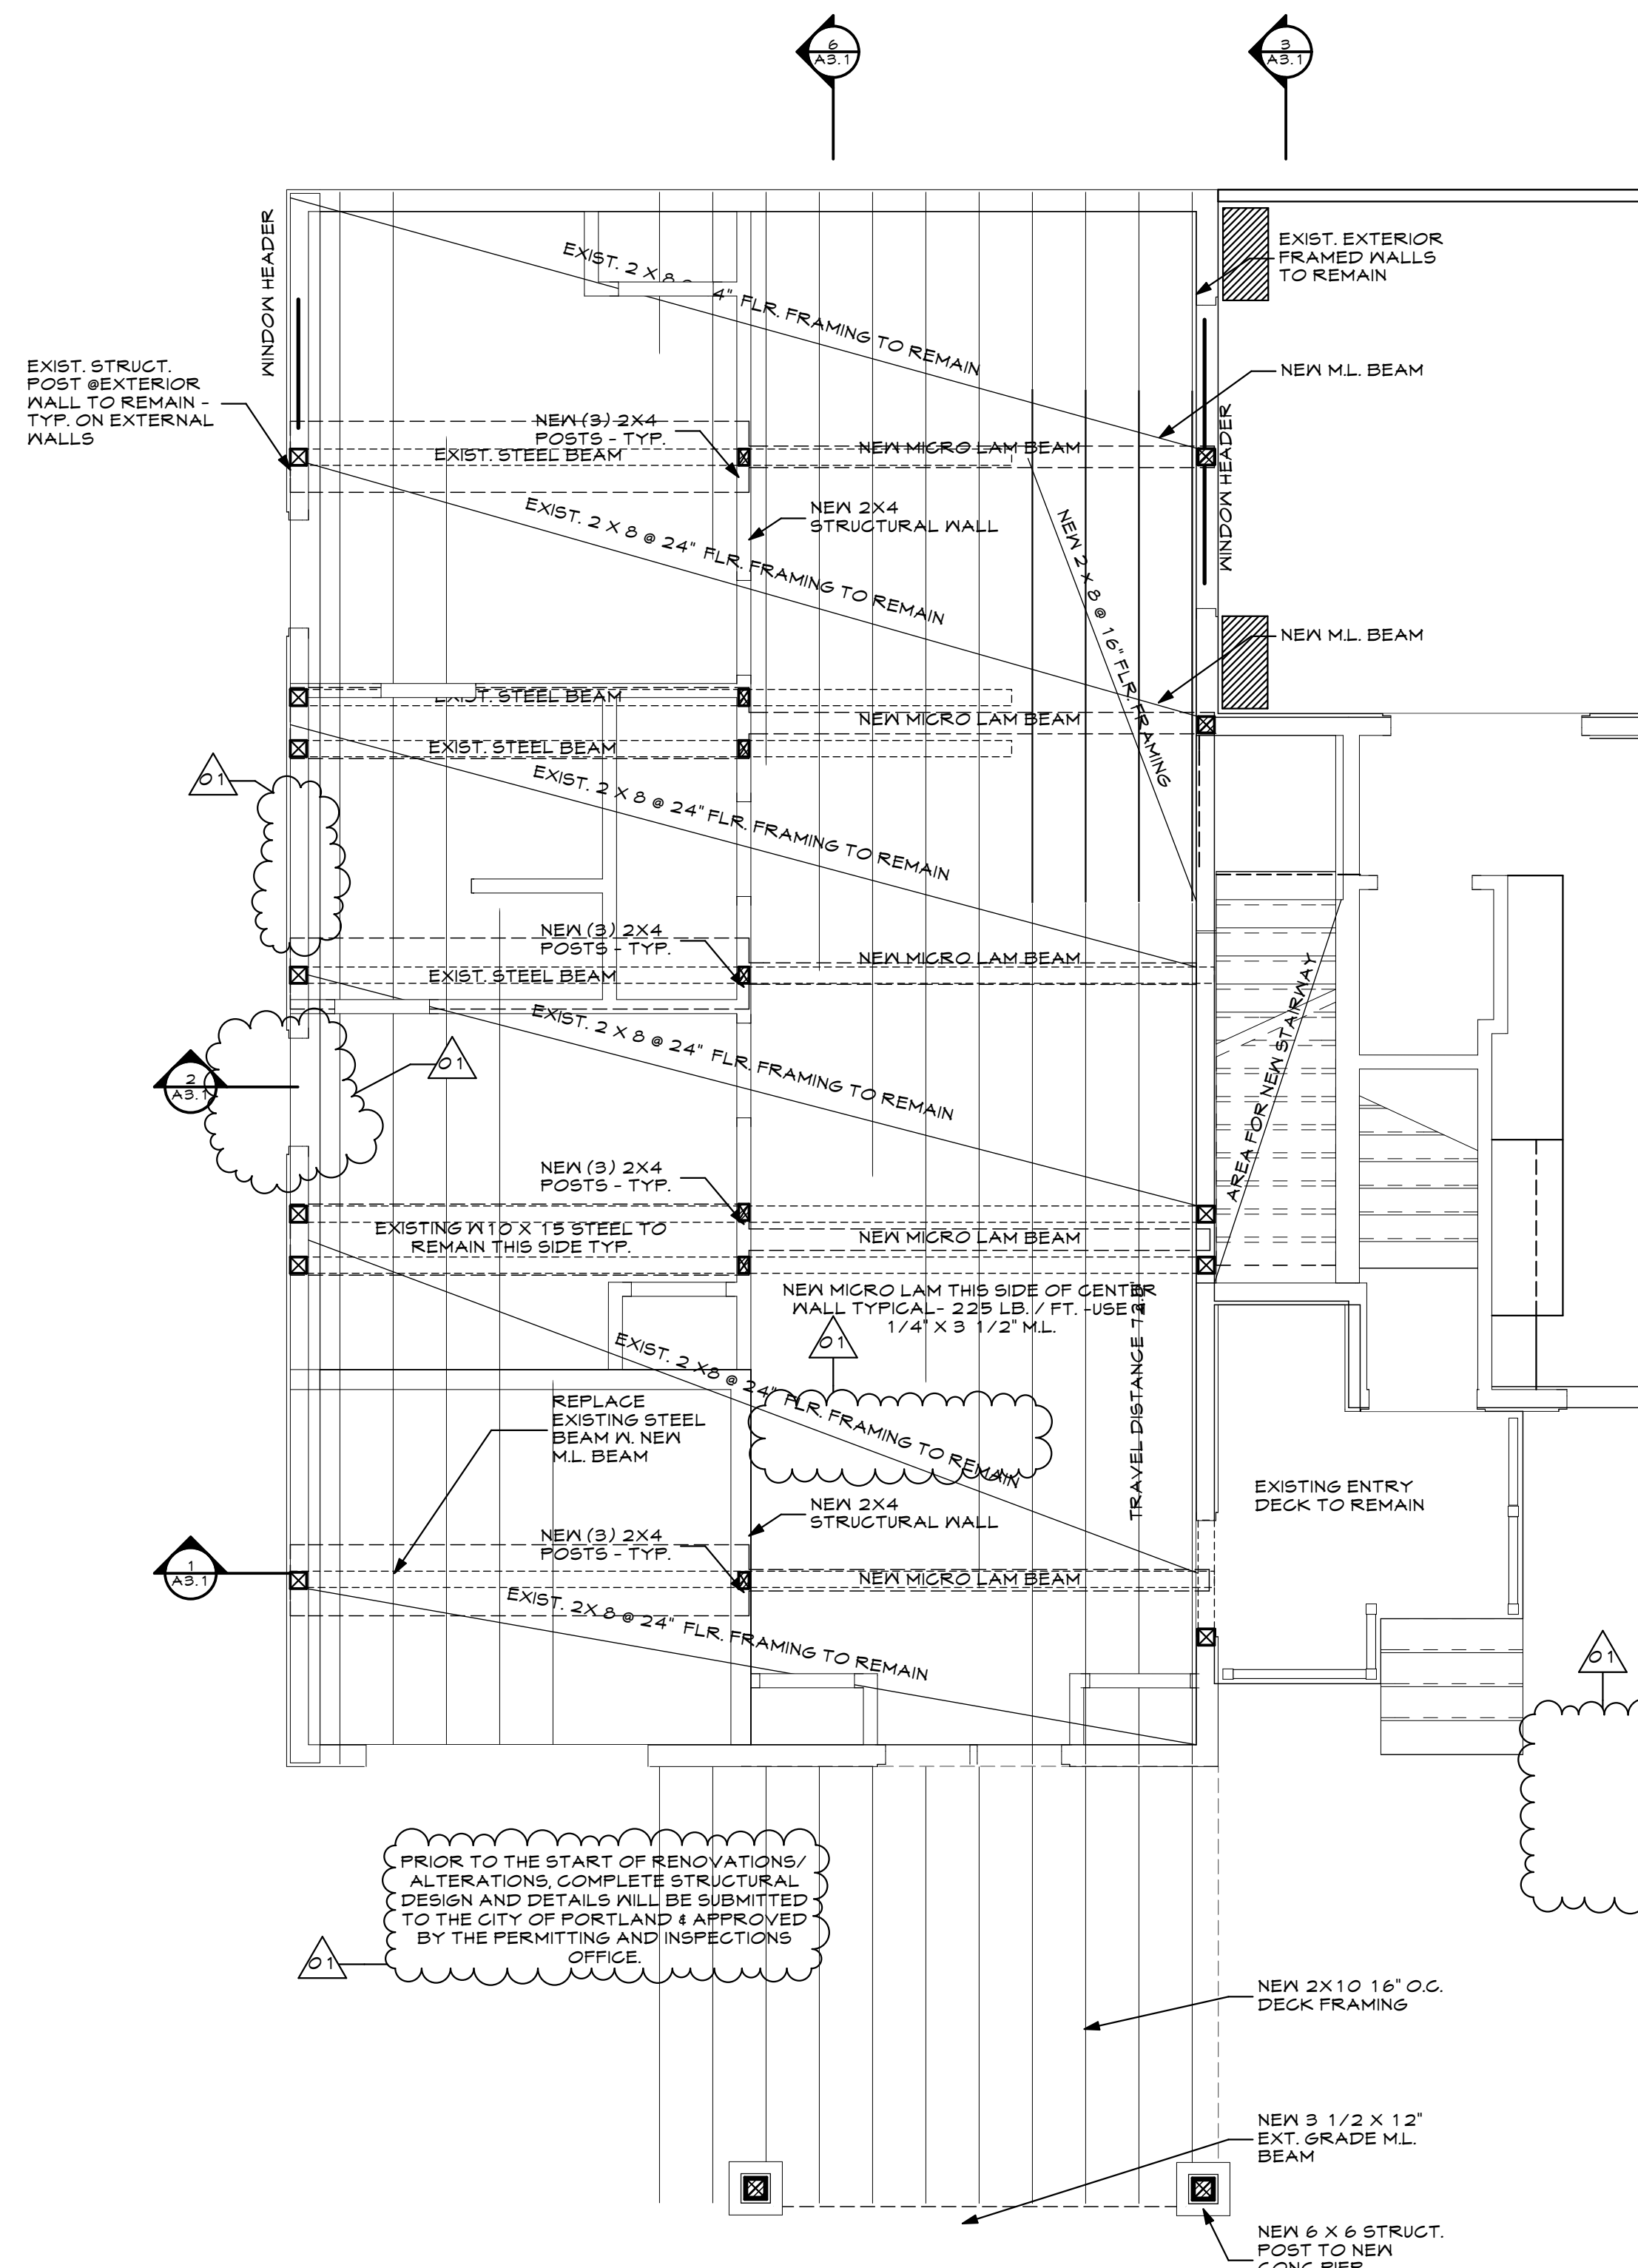

2 SECOND FLOOR STRUCTURAL PLAN
SCALE: 1/4" = 1'-0"

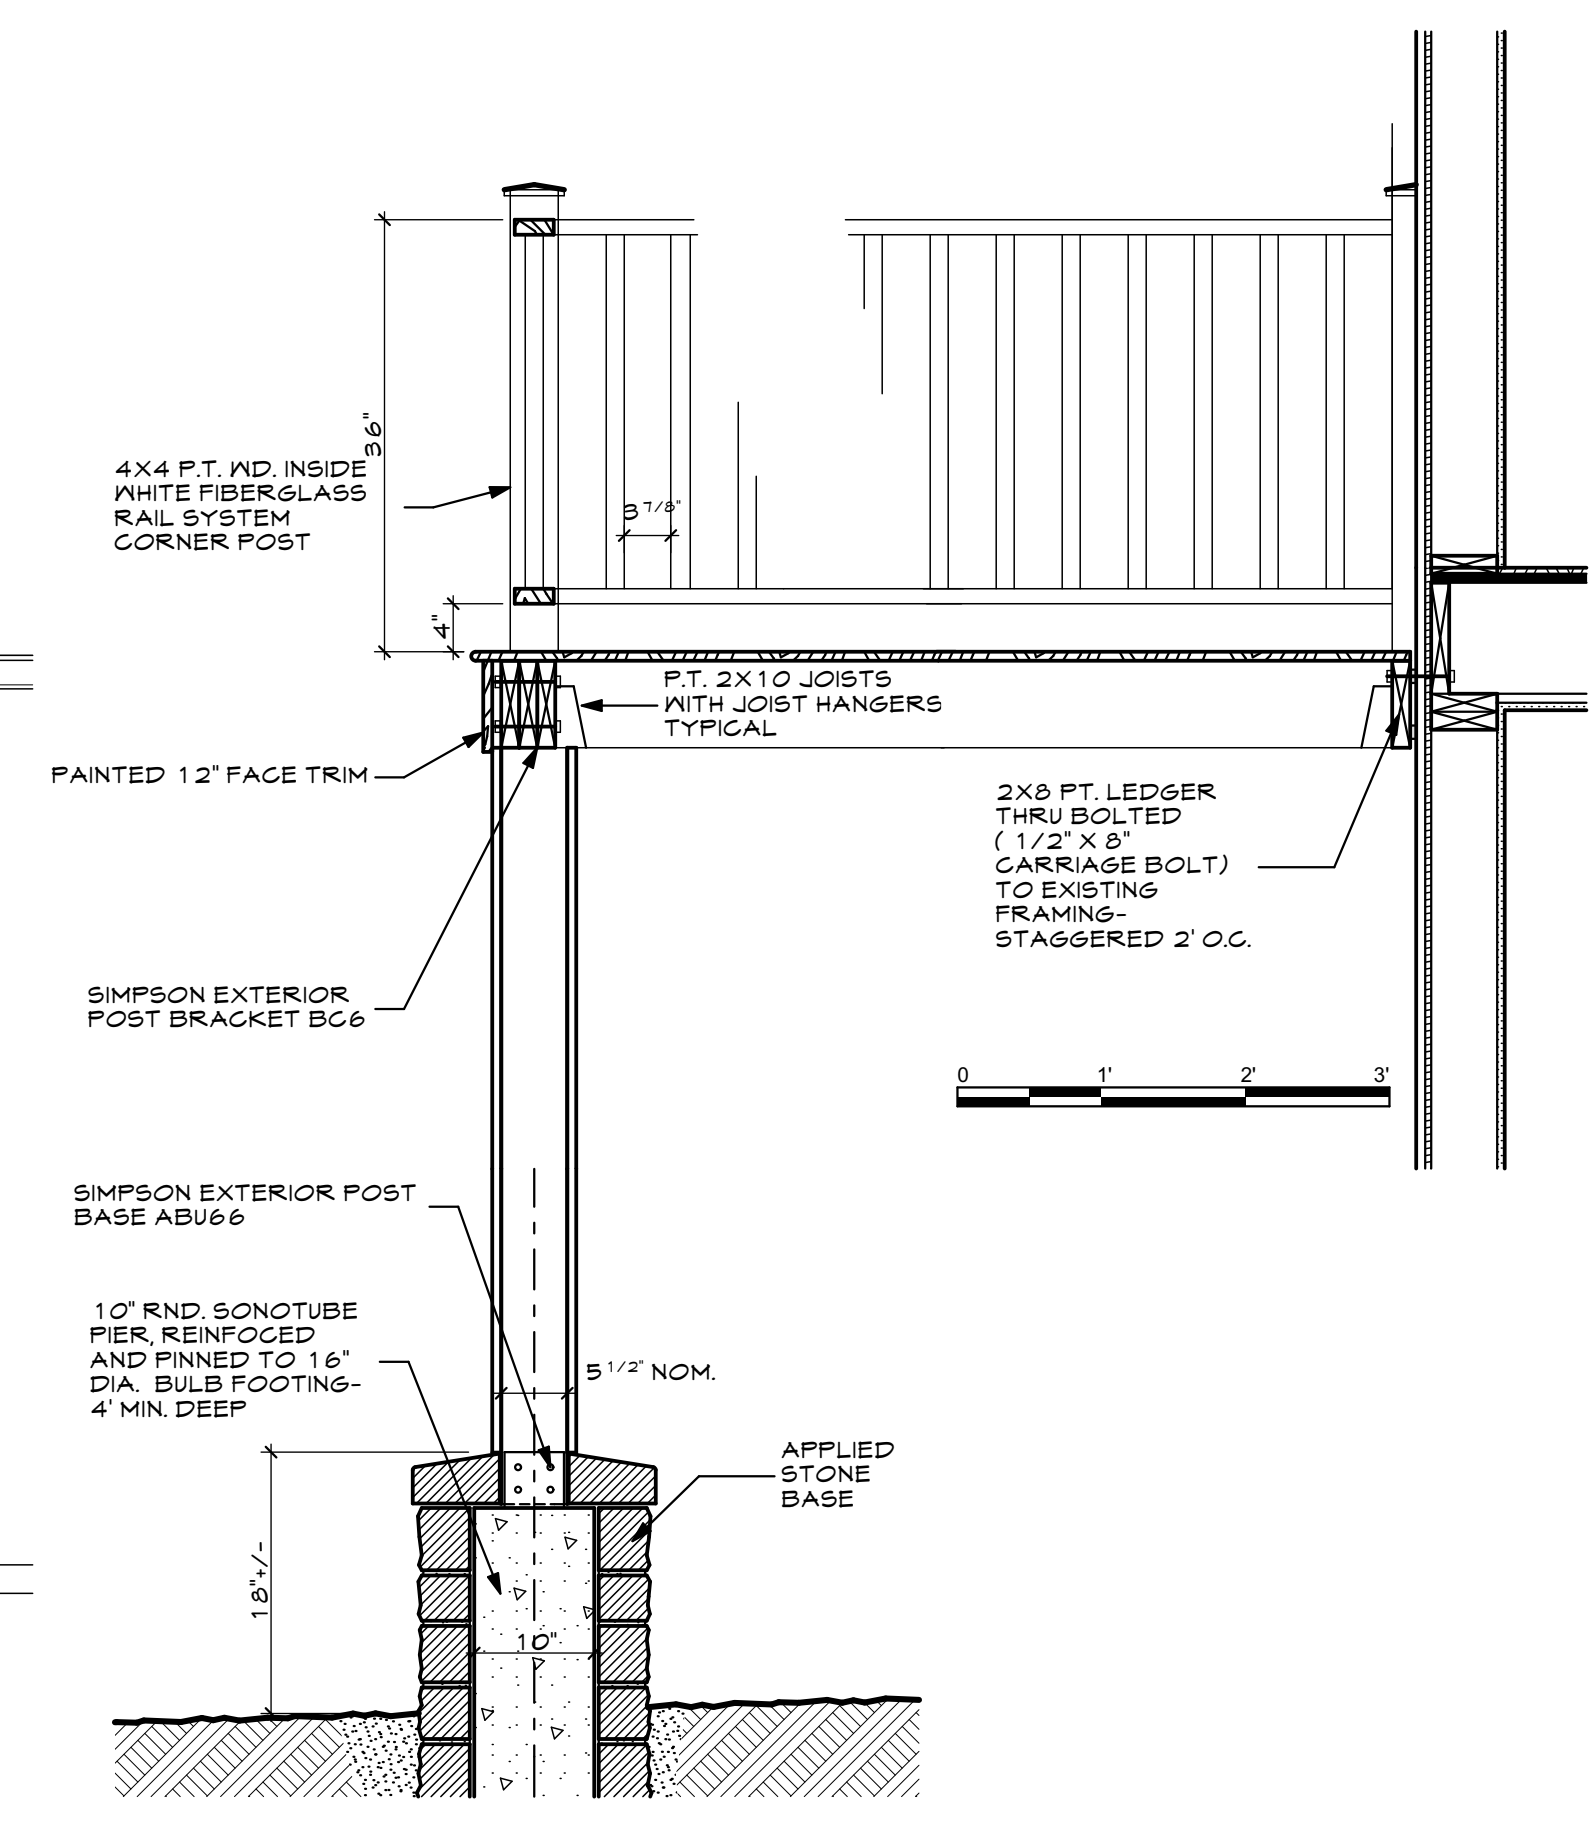

3 DECK DETAIL
SCALE: 3/4" = 1'-0"

22 EASTERN PROM
22 EASTERN PROMENADE PORTLAND, ME

WHIPPLE CALLENDER ARCHITECTS

136 PLEASANT AVE.
PORTLAND, ME 04103
P 207.775.2696
F 207.775.3631
www.whipplecallender.com

MARK	DATE	DESCRIPTION
1	11.13.17	REVISION #1 - PERMIT REV.

DATE: 11/14/17
CHECKED BY: JAD
DRAWN BY: CLBC
JOB: EAP 2017
SHEET TITLE: STRUCTURAL PLANS

A1.2