



1
A1.1
FIRST FLOOR PLAN
SCALE: 1/4" = 1'-0"

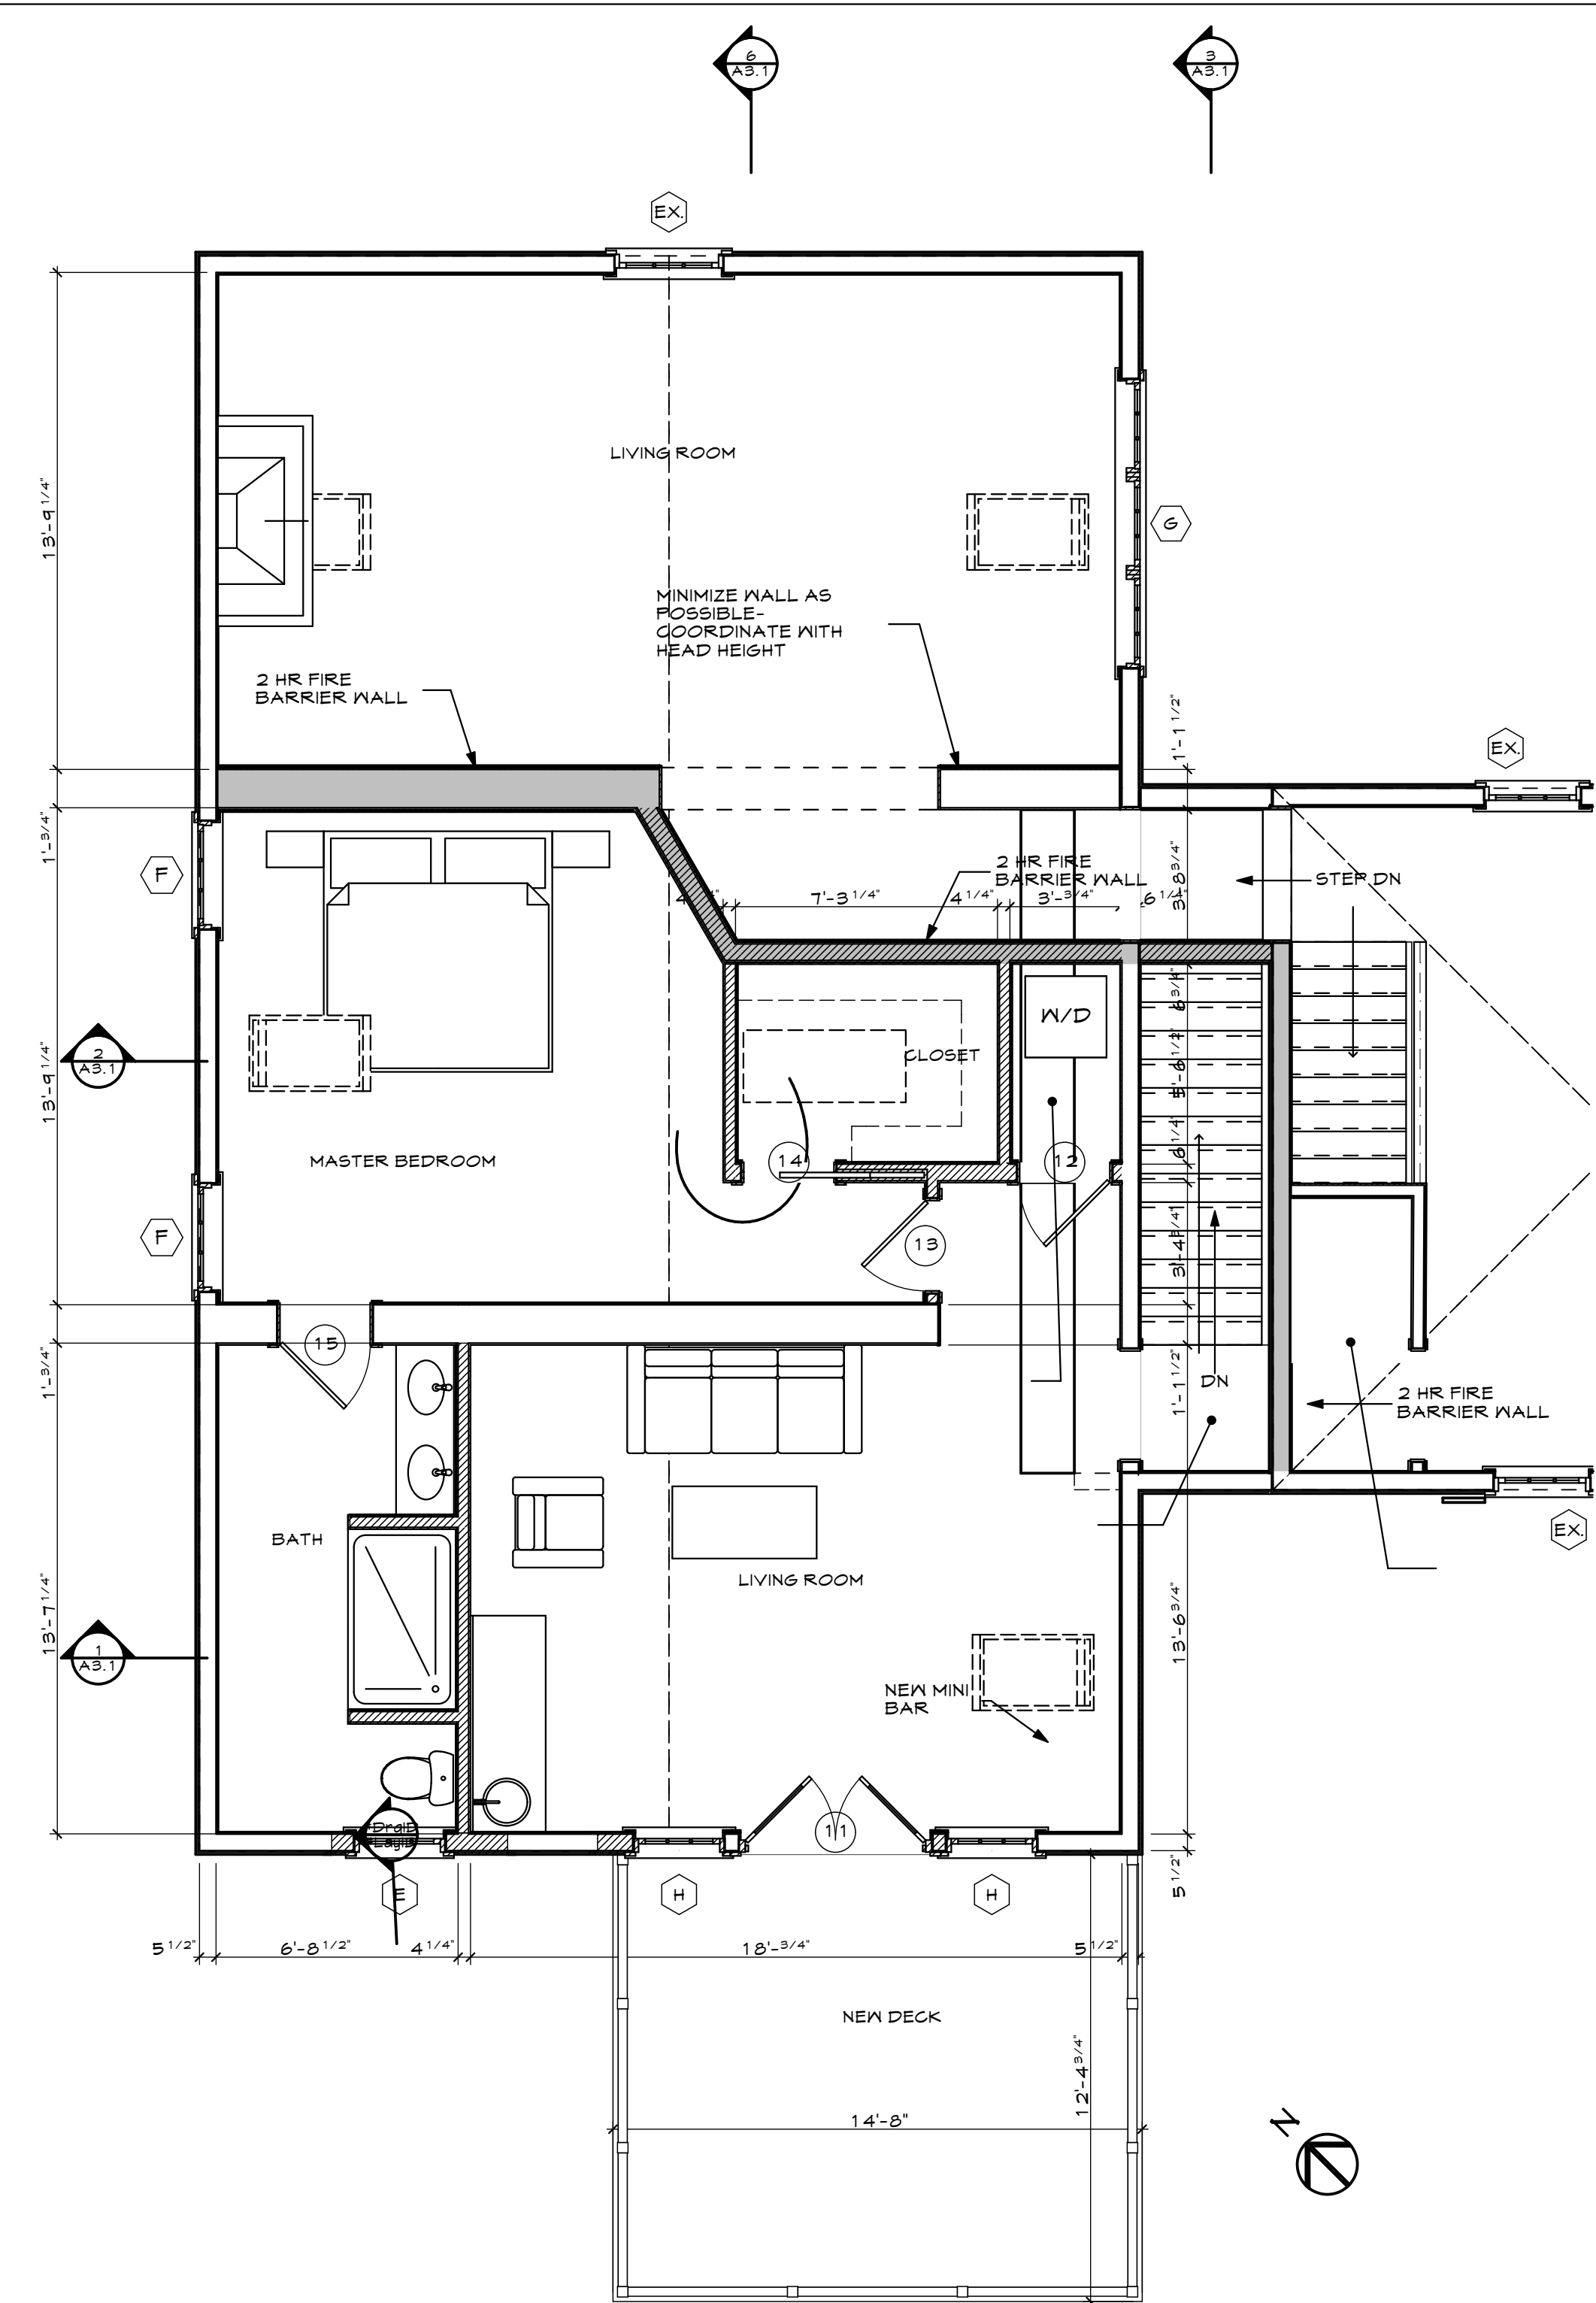


2
A1.1
SECOND FLOOR PLAN
SCALE: 1/4" = 1'-0"

22 EASTERN PROM
22 EASTERN PROMENADE
PORTLAND, ME

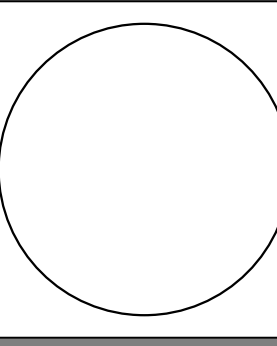

**WHIPPLE
CALLENDER
ARCHITECTS**

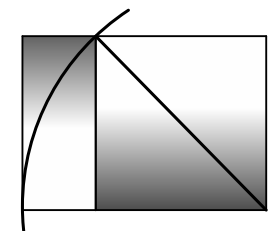

136 PLEASANT AVE.
PORTLAND, ME 04103
P 207.775.2696
F 207.775.3631
www.whipplecallender.com

MARK	DATE	DESCRIPTION

DATE: 10/3/17
CHECKED BY: JAD
DRAWN BY: CLBC
JOB: EAP 2017
SHEET TITLE:

FLOOR PLANS

A1.1

THIS DRAWING IS AN INSTRUMENT OF SERVICE AND SHALL REMAIN THE PROPERTY OF WHIPPLE CALLENDER ARCHITECTS. IT SHALL NOT BE USED FOR ANY OTHER PURPOSE THAT FOR WHICH IT IS SPECIFICALLY FURNISHED.