


BASEMENT FLOOR PLAN
 SCALE: 1/8" = 1'-0"
 ELEVATION: 26.00

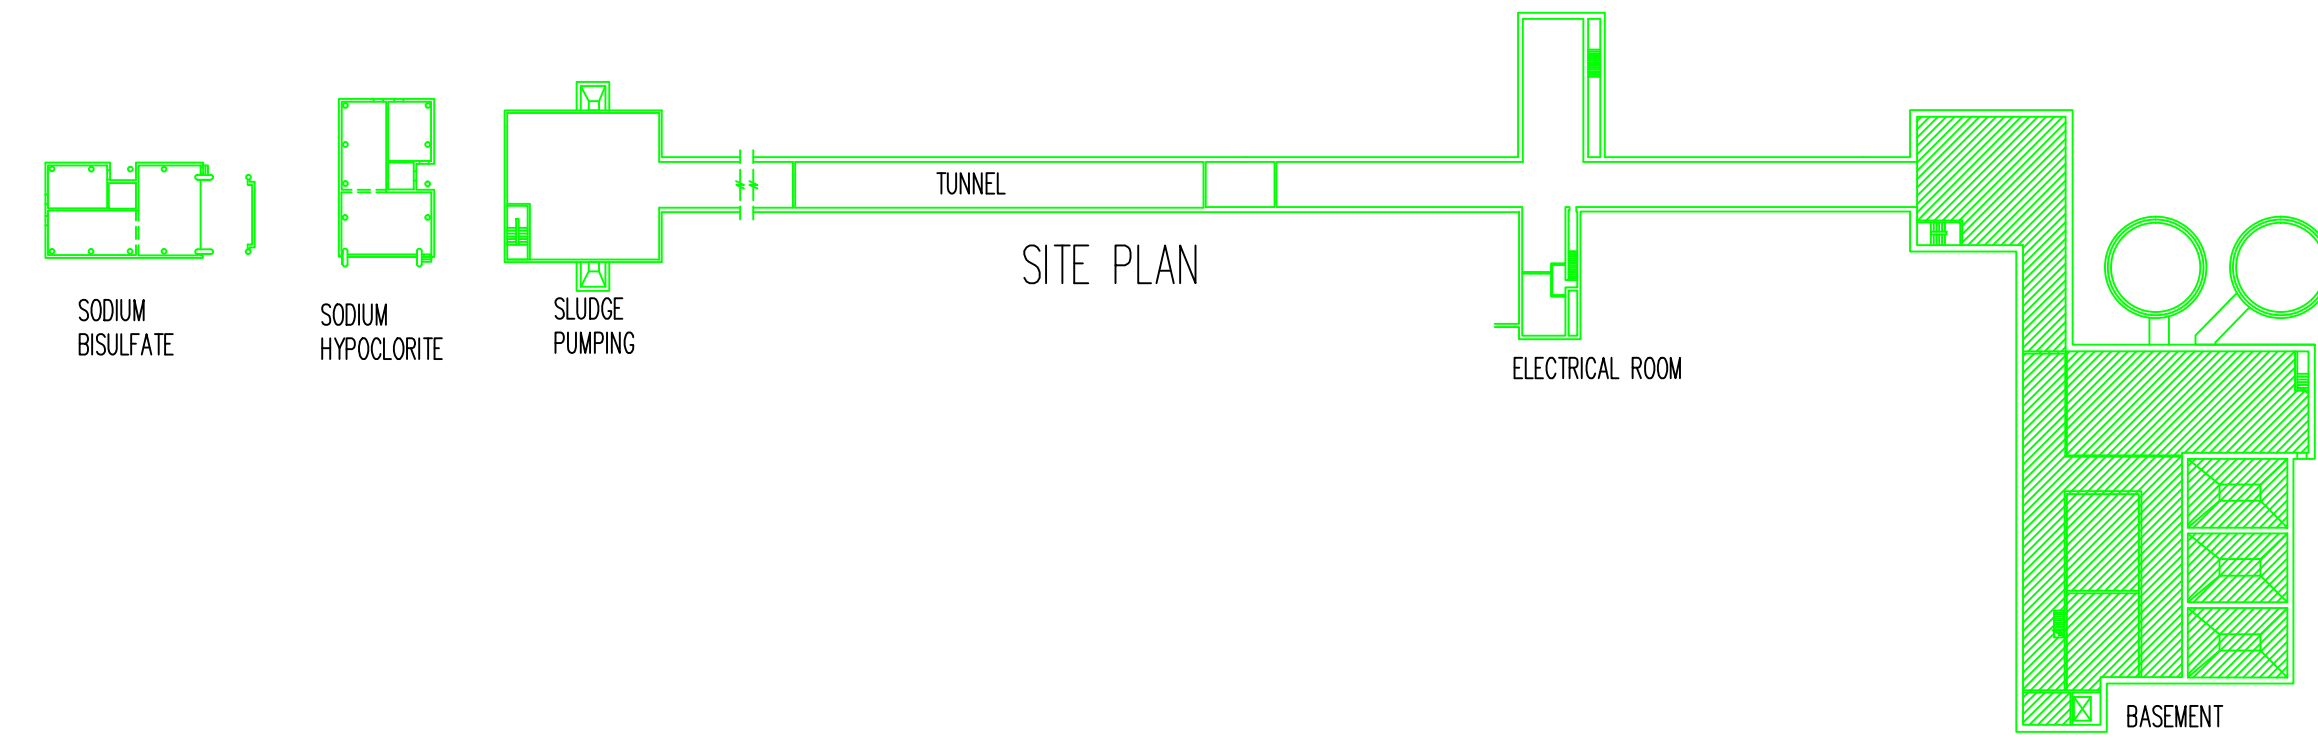

GARY J. EMOND
 NICET LEVEL IV
 #74053

NO.	REVISION/ISSUE	DATE

PROJECT NAME

EAST END WASTEWATER
 TREATMENT
 FACILITY UPGRADE
 PORTLAND, ME 04103

FILE
 EEWWT.DWG

DRAWN BY
 K.S.P

DATE
 6/4/16

CHECKED BY
 G.J.E

DATE
 6/4/16

SCALE
 NOTED

SHEET

FA-1