


FIRST FLOOR PLAN  
SCALE: 1/8" = 1'-0"  
ELEVATION 44.00

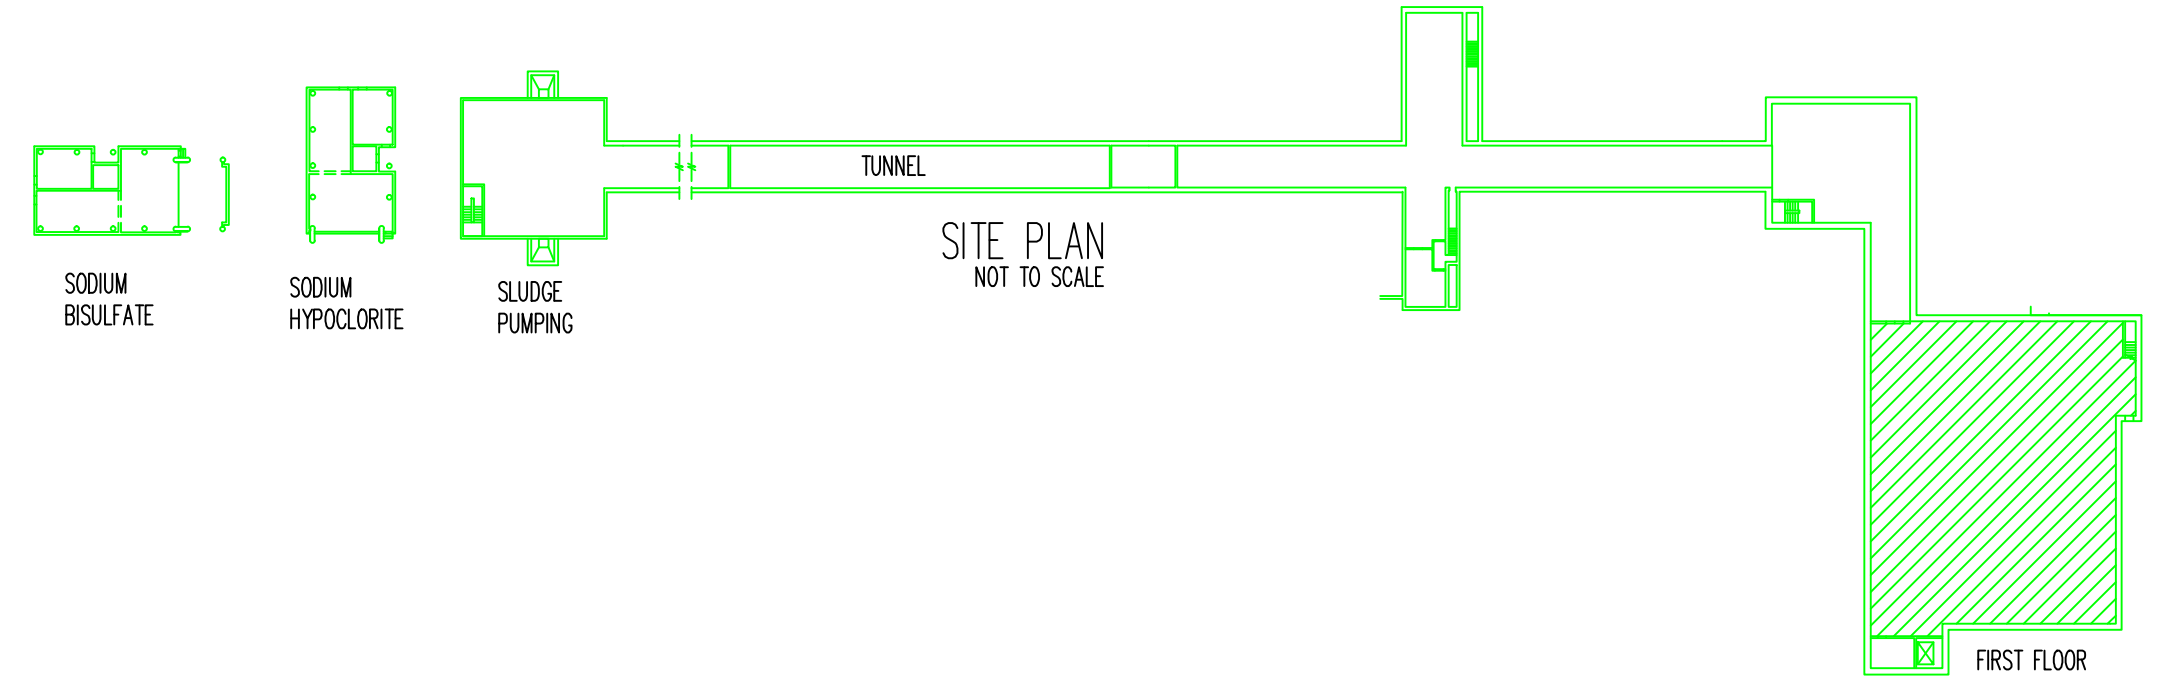

NO.	REVISION/ISSUE	DATE

PROJECT NAME

EAST END WASTEWATER  
TREATMENT  
FACILITY UPGRADE  
PORTLAND, ME 04103

FILE  
EEWWT.DWG

DRAWN BY  
K.S.P

DATE  
6/4/16

CHECKED BY  
G.J.E

DATE  
6/4/16

SCALE  
NOTED

SHEET

**FA-2**

GARY J. EMOND  
NICET LEVEL IV  
#74053