

34A PARTIAL WALL SECTION
A3.10 SCALE: 3/4" = 1'-0"



34B PARTIAL WALL SECTION
A3.10 SCALE: 3/4" = 1'-0"

34C PARTIAL WALL SECTION
A3.10 SCALE: 3/4" = 1'-0"



35 WALL SECTION
A3.10 SCALE: 3/4" = 1'-0"

36 WALL SECTION (PARTIAL)
A3.10 SCALE: 3/4" = 1'-0"

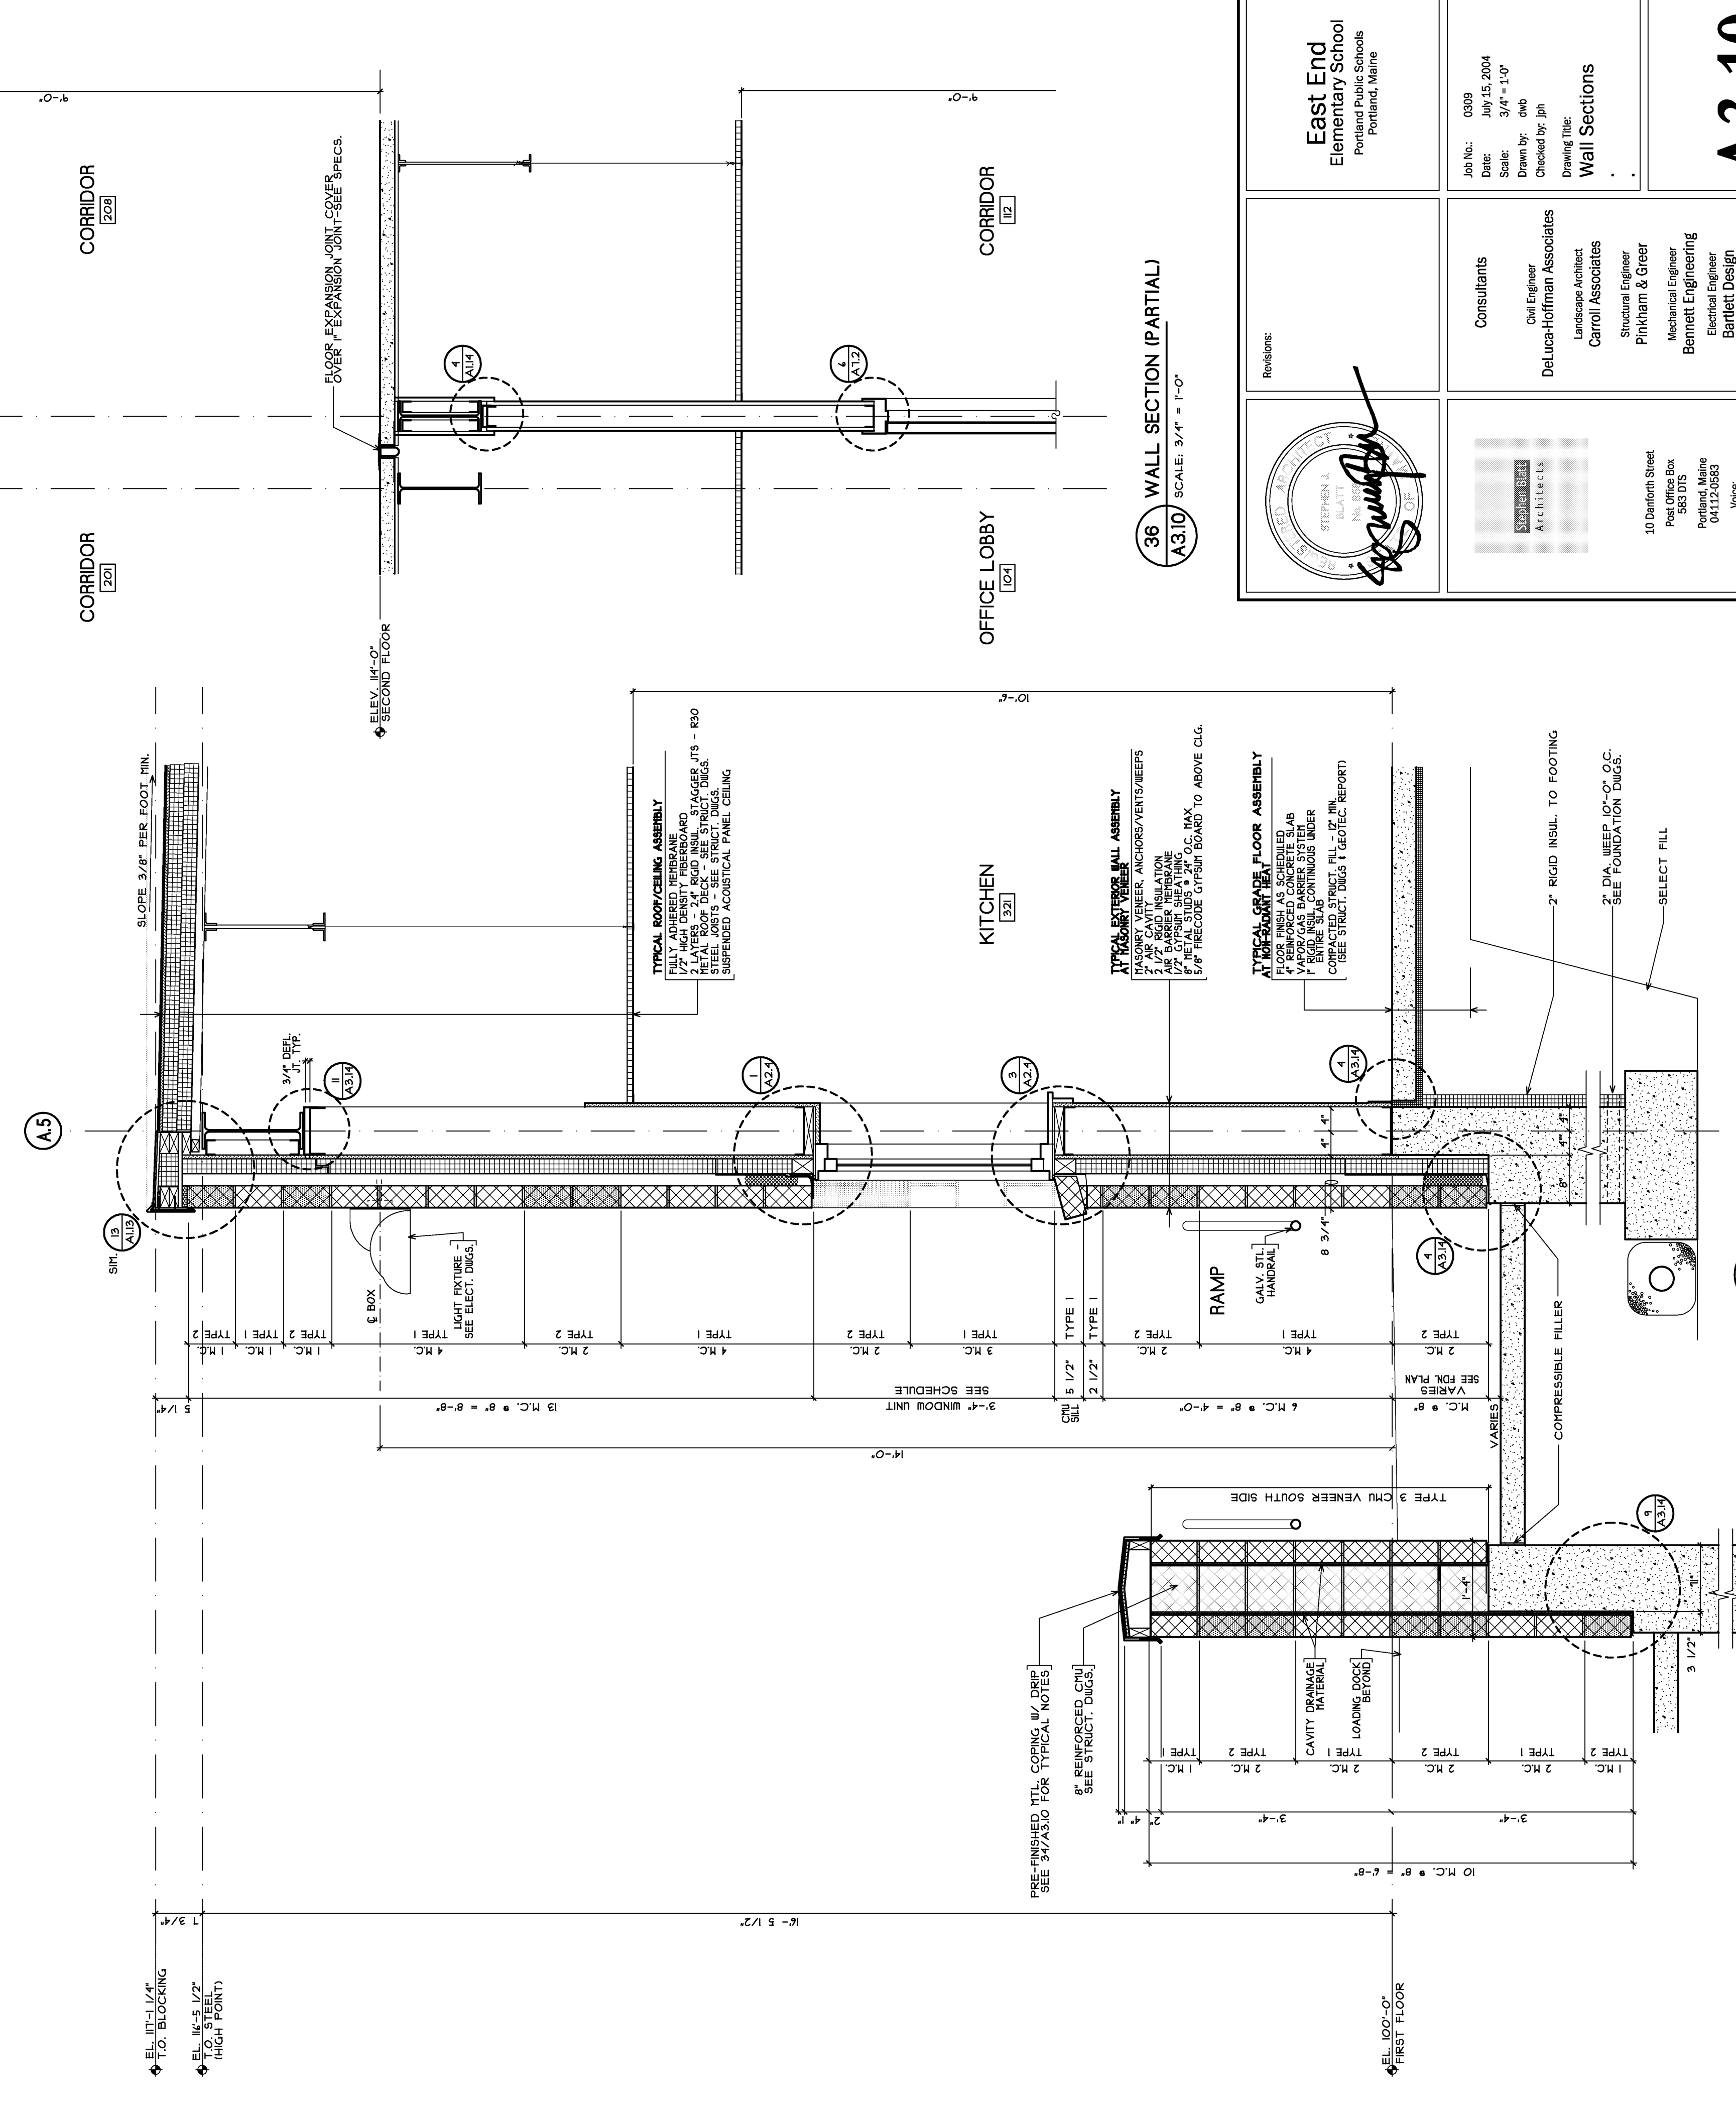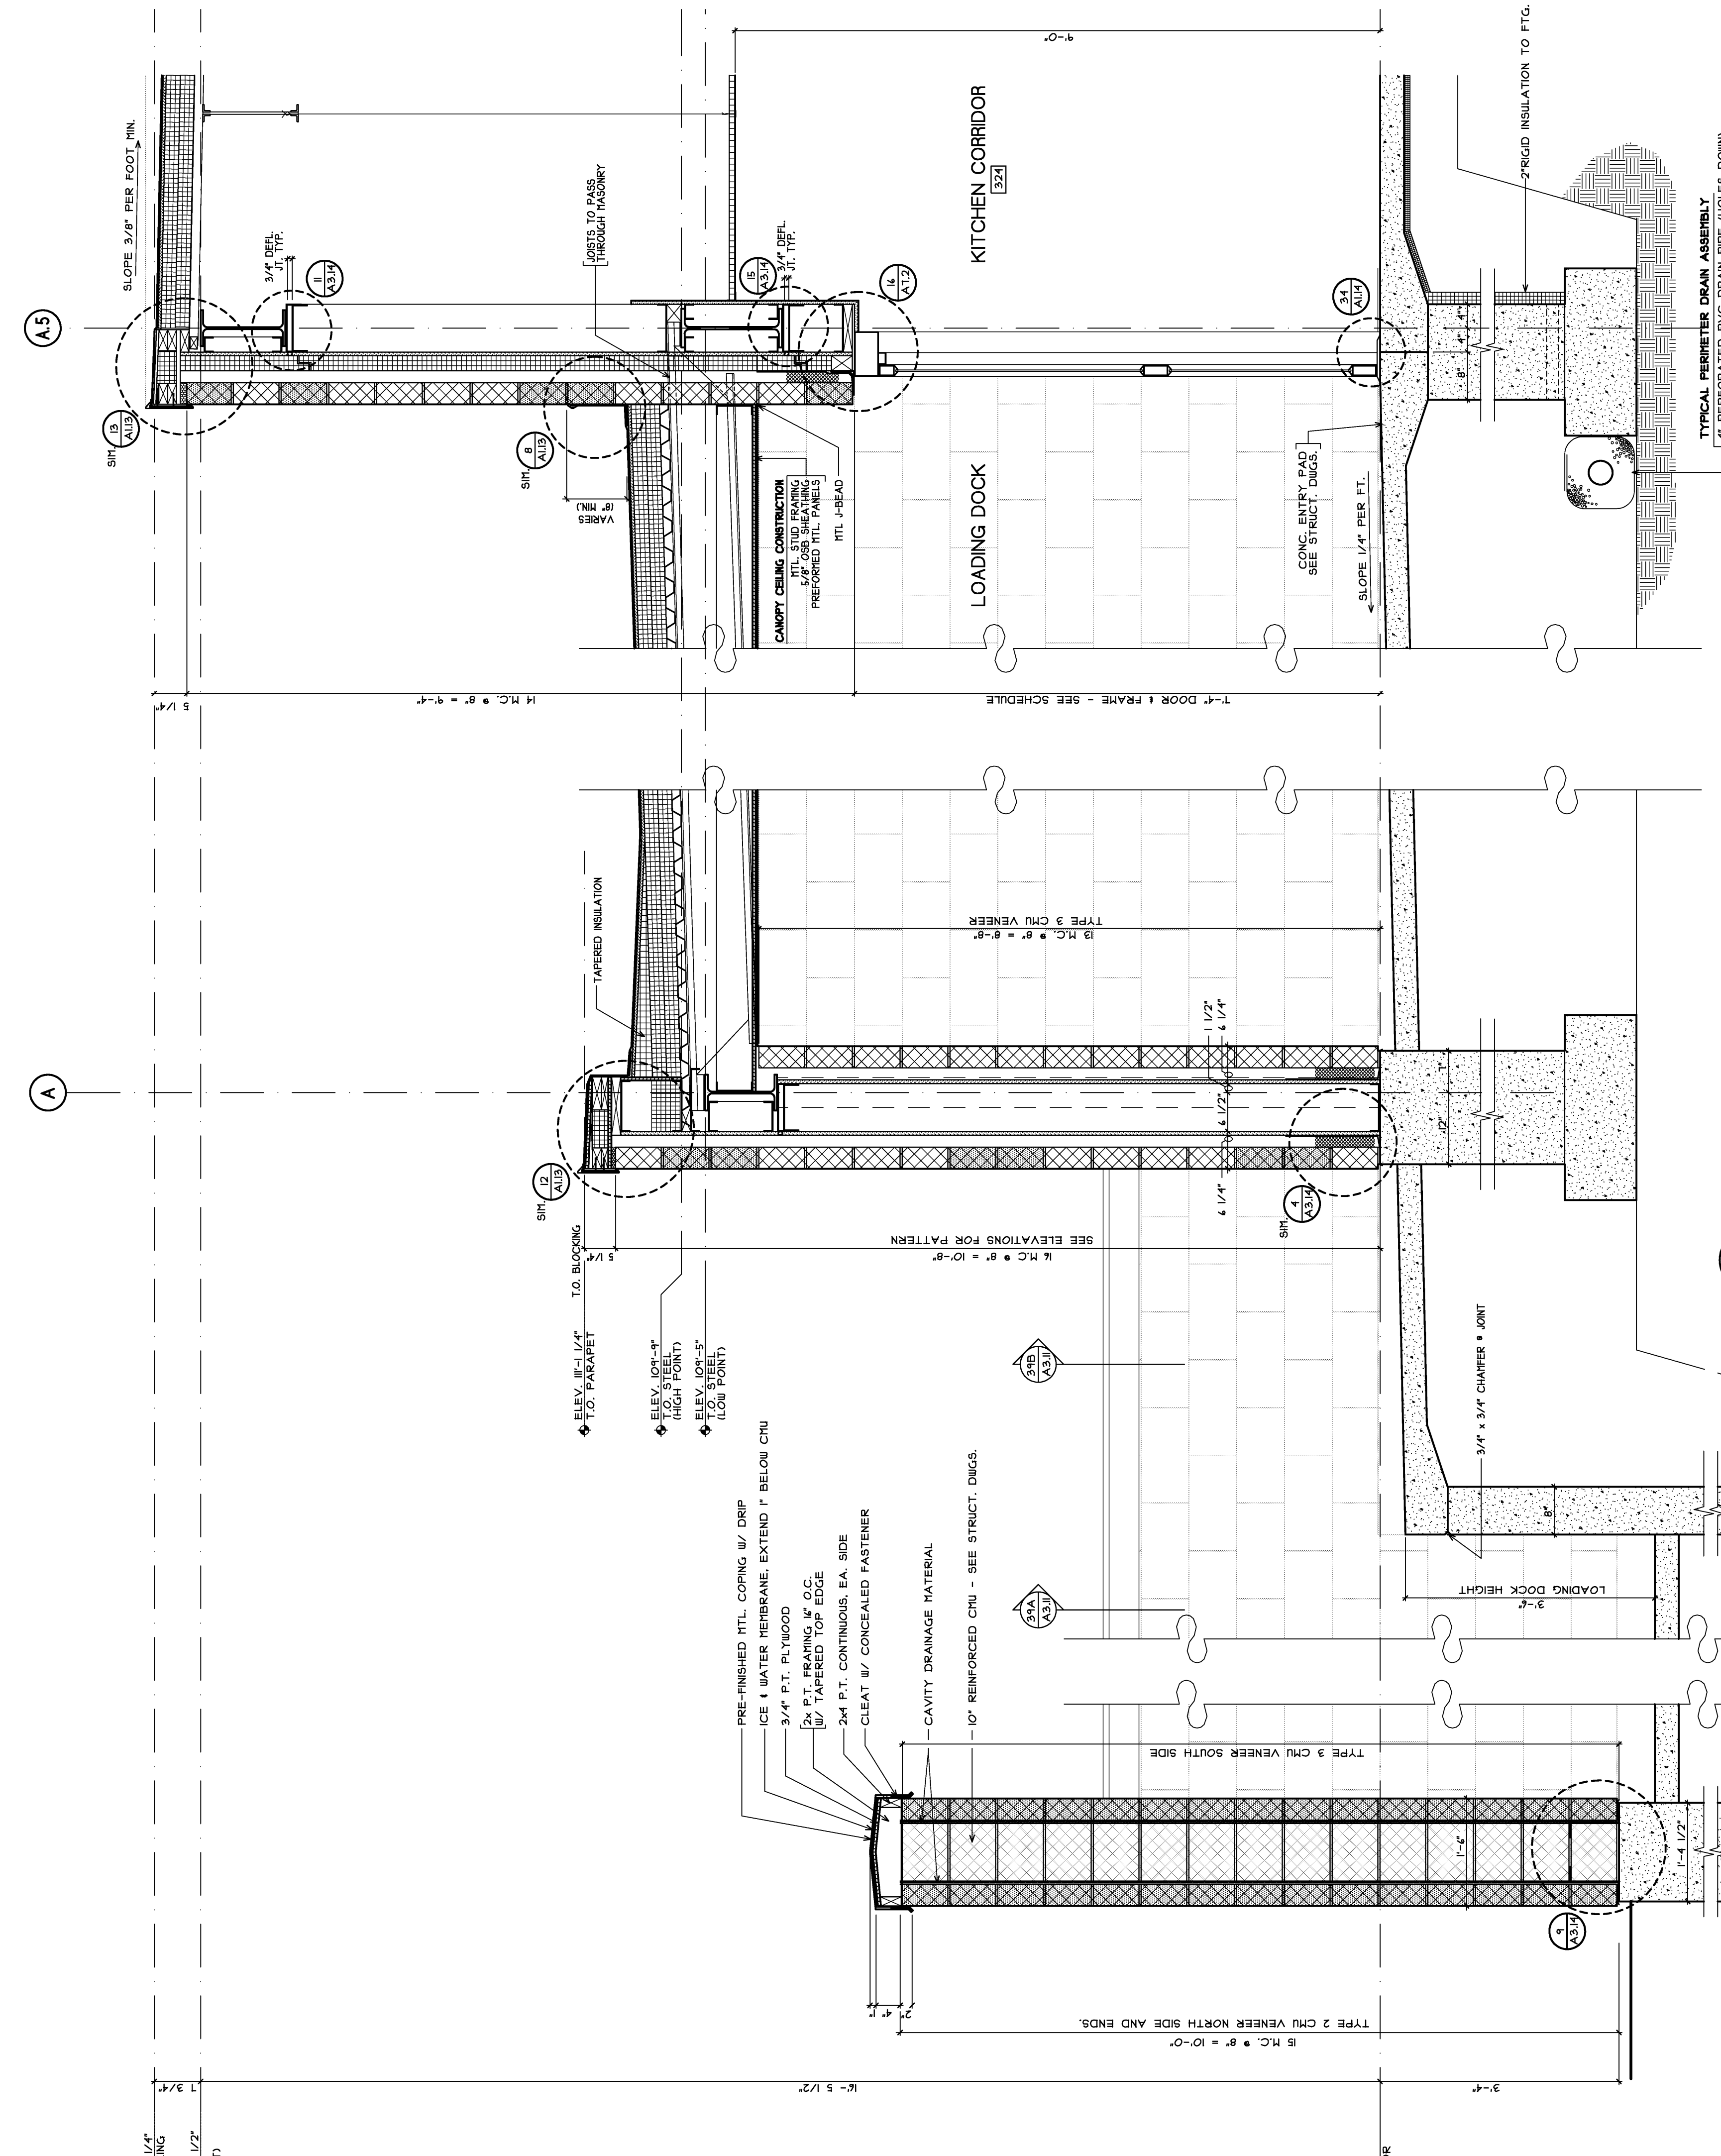

34 WALL SECTION
A3.10 SCALE: 3/4" = 1'-0"

35 WALL SECTION
A3.10 SCALE: 3/4" = 1'-0"

36 WALL SECTION (PARTIAL)
A3.10 SCALE: 3/4" = 1'-0"

East End Elementary School Portland Public Schools Portland, Maine		2019: 0004 Date: 08/28/2014 Scale: 3/4" = 1'-0" Drawn by: jsh Checked by: jsh Drawing Title: Wall Sections	<h1>A3.10</h1>
Consultants Civil Engineer: Duluca Hoffman Associates Landscape Architect: Duluca Hoffman Associates Structural Engineer: Phikham & Greer Mechanical Engineer: Phikham & Greer Electrical Engineer: Bennett Engineering Architect: Duluca Hoffman Associates Kitchen Design: Duluca Hoffman Associates TM Consulting: TM Consulting Fire Solutions: Fire Solutions		15 Exchange Street Portland, ME 04101 Phone: 603.761.1111 Fax: 603.761.1111 Website: www.dhac.com Email: info@dhac.com	

SEE A31 FOR TYPICAL WALL, ROOF, FLOOR & CEILING ASSEMBLIES