


13 WALL SECTION
A3.4 SCALE: 3/4" = 1'-0"

14 WALL SECTION
A3.4 SCALE: 3/4" = 1'-0"

15 WALL SECTION
A3.4 SCALE: 3/4" = 1'-0"

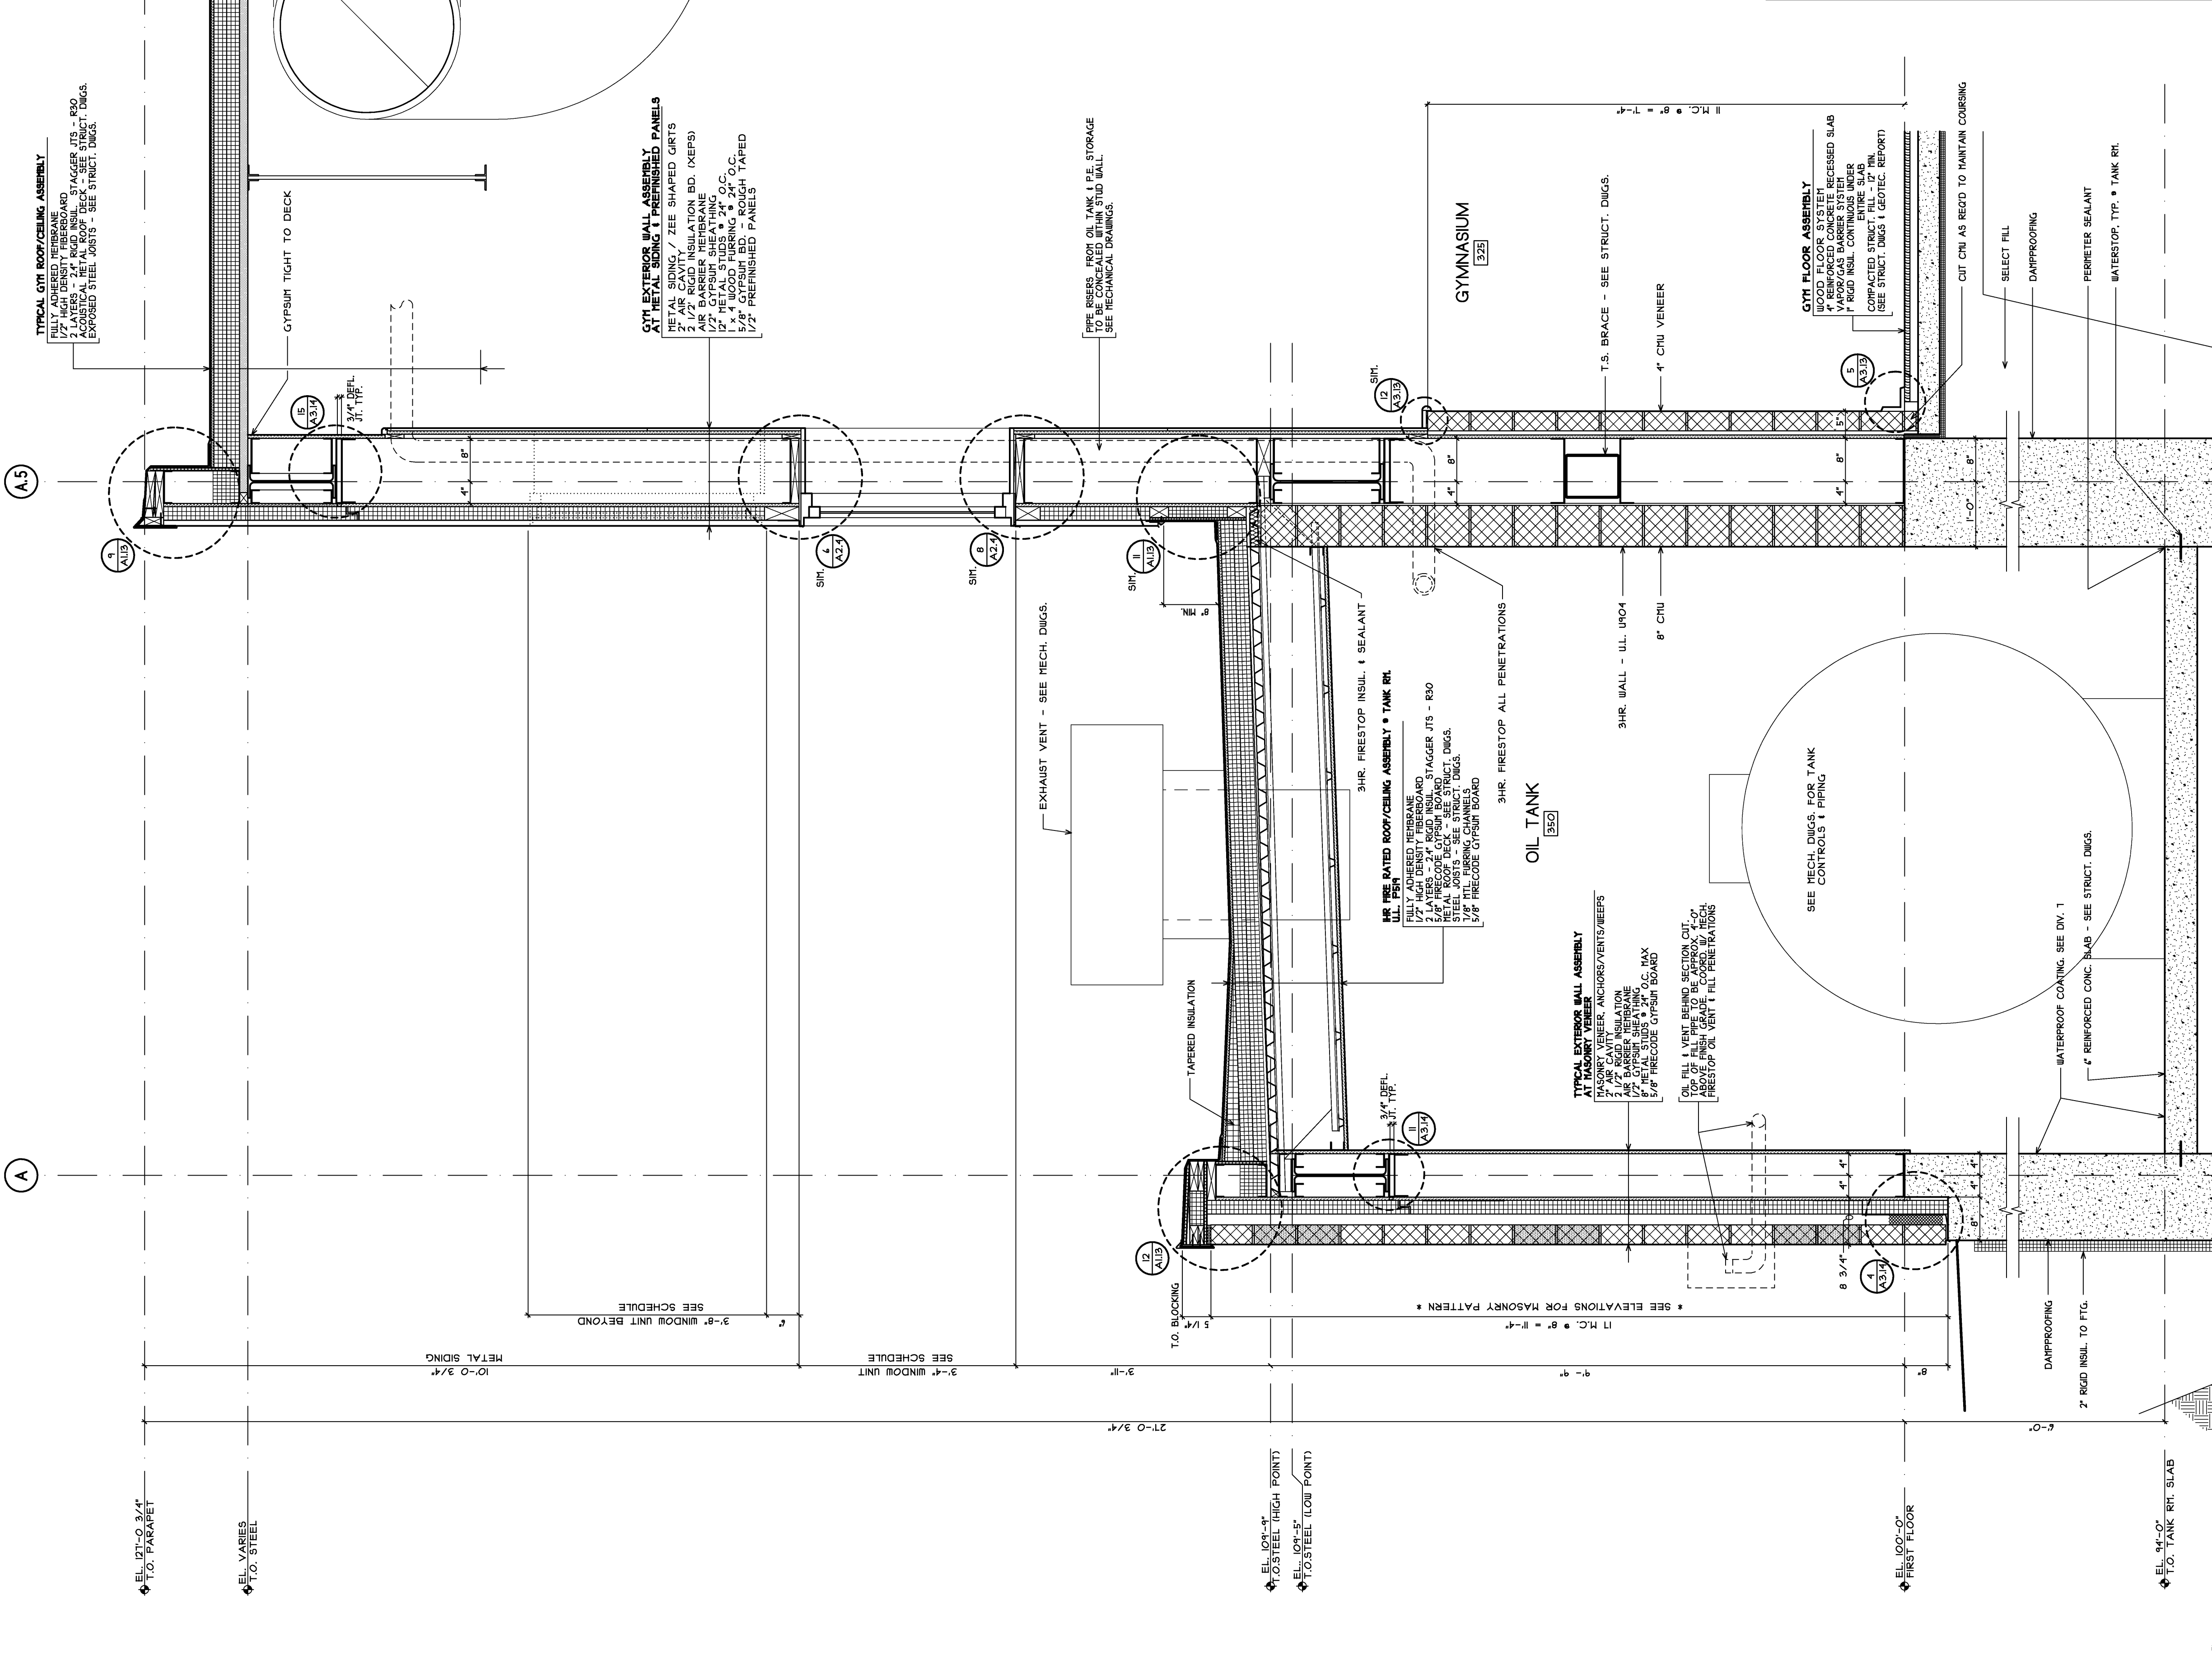

16 WALL SECTION
A3.4 SCALE: 3/4" = 1'-0"



17 WALL SECTION
A3.4 SCALE: 3/4" = 1'-0"

<p>East End Elementary School Portland Public Schools Portland, Maine</p>	<p>DATE: 03/21/2004 DRAWN BY: jsh CHECKED BY: jsh DRAWING TITLE: Wall Sections</p>	<p>A3.4</p>
	<p>CONSULTANTS: DelaCoffin Associates Architects Carol Associates Phiham & Grer Vestec Associates Barrett Engineering Barrett Design Kramer Design TJM Consulting Green Consultant FOR SOLUTIONS</p>	
<p>10 South Street Portland, Maine 04103 207.761.5911 207.761.2105 207.761.2105 e-mail: info@delacoffin.com</p>	<p>10 South Street Portland, Maine 04103 207.761.5911 207.761.2105 207.761.2105 e-mail: info@delacoffin.com</p>	