




30 WALL SECTION
A3.9 SCALE: 3/4" = 1'-0"

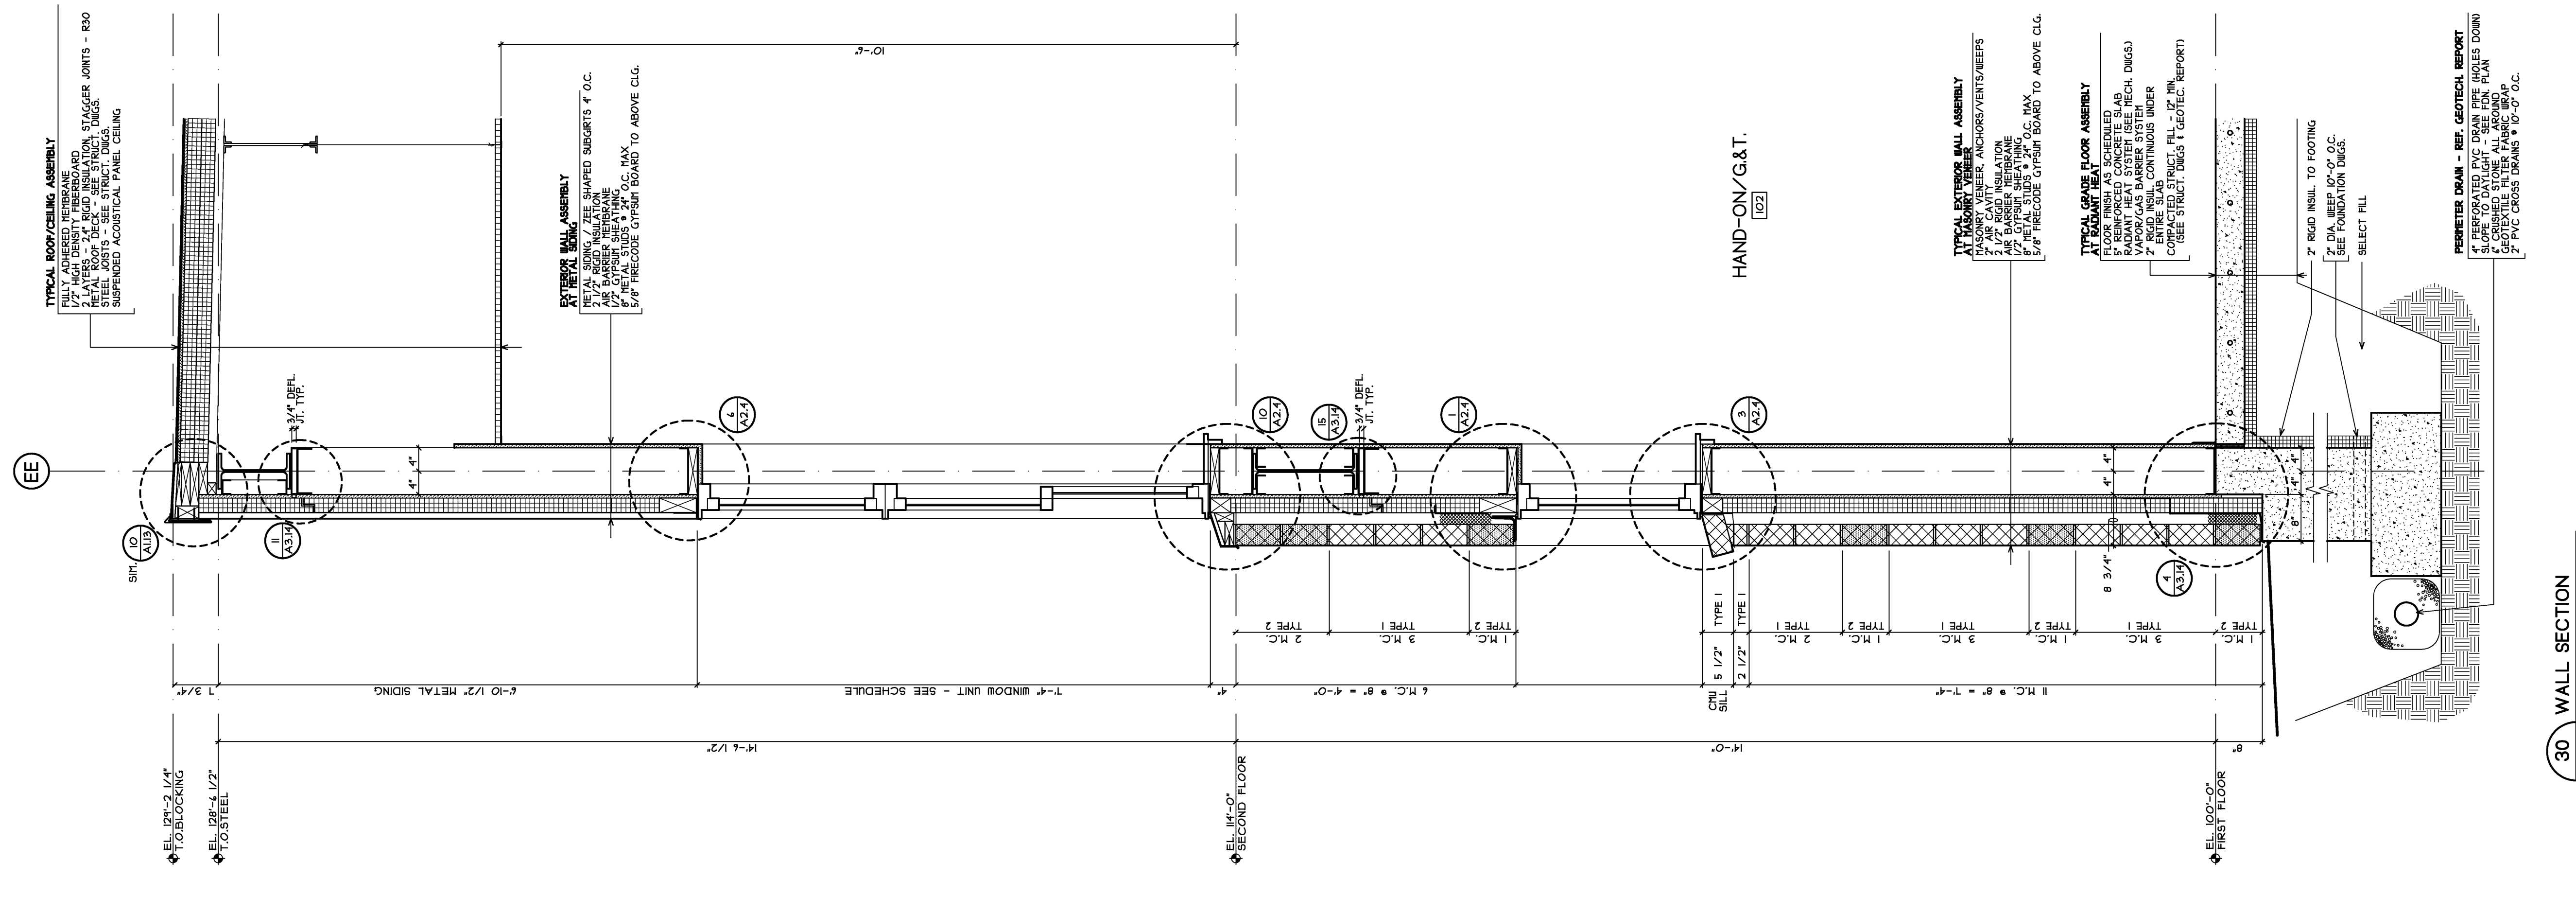


31 WALL SECTION
A3.9 SCALE: 3/4" = 1'-0"

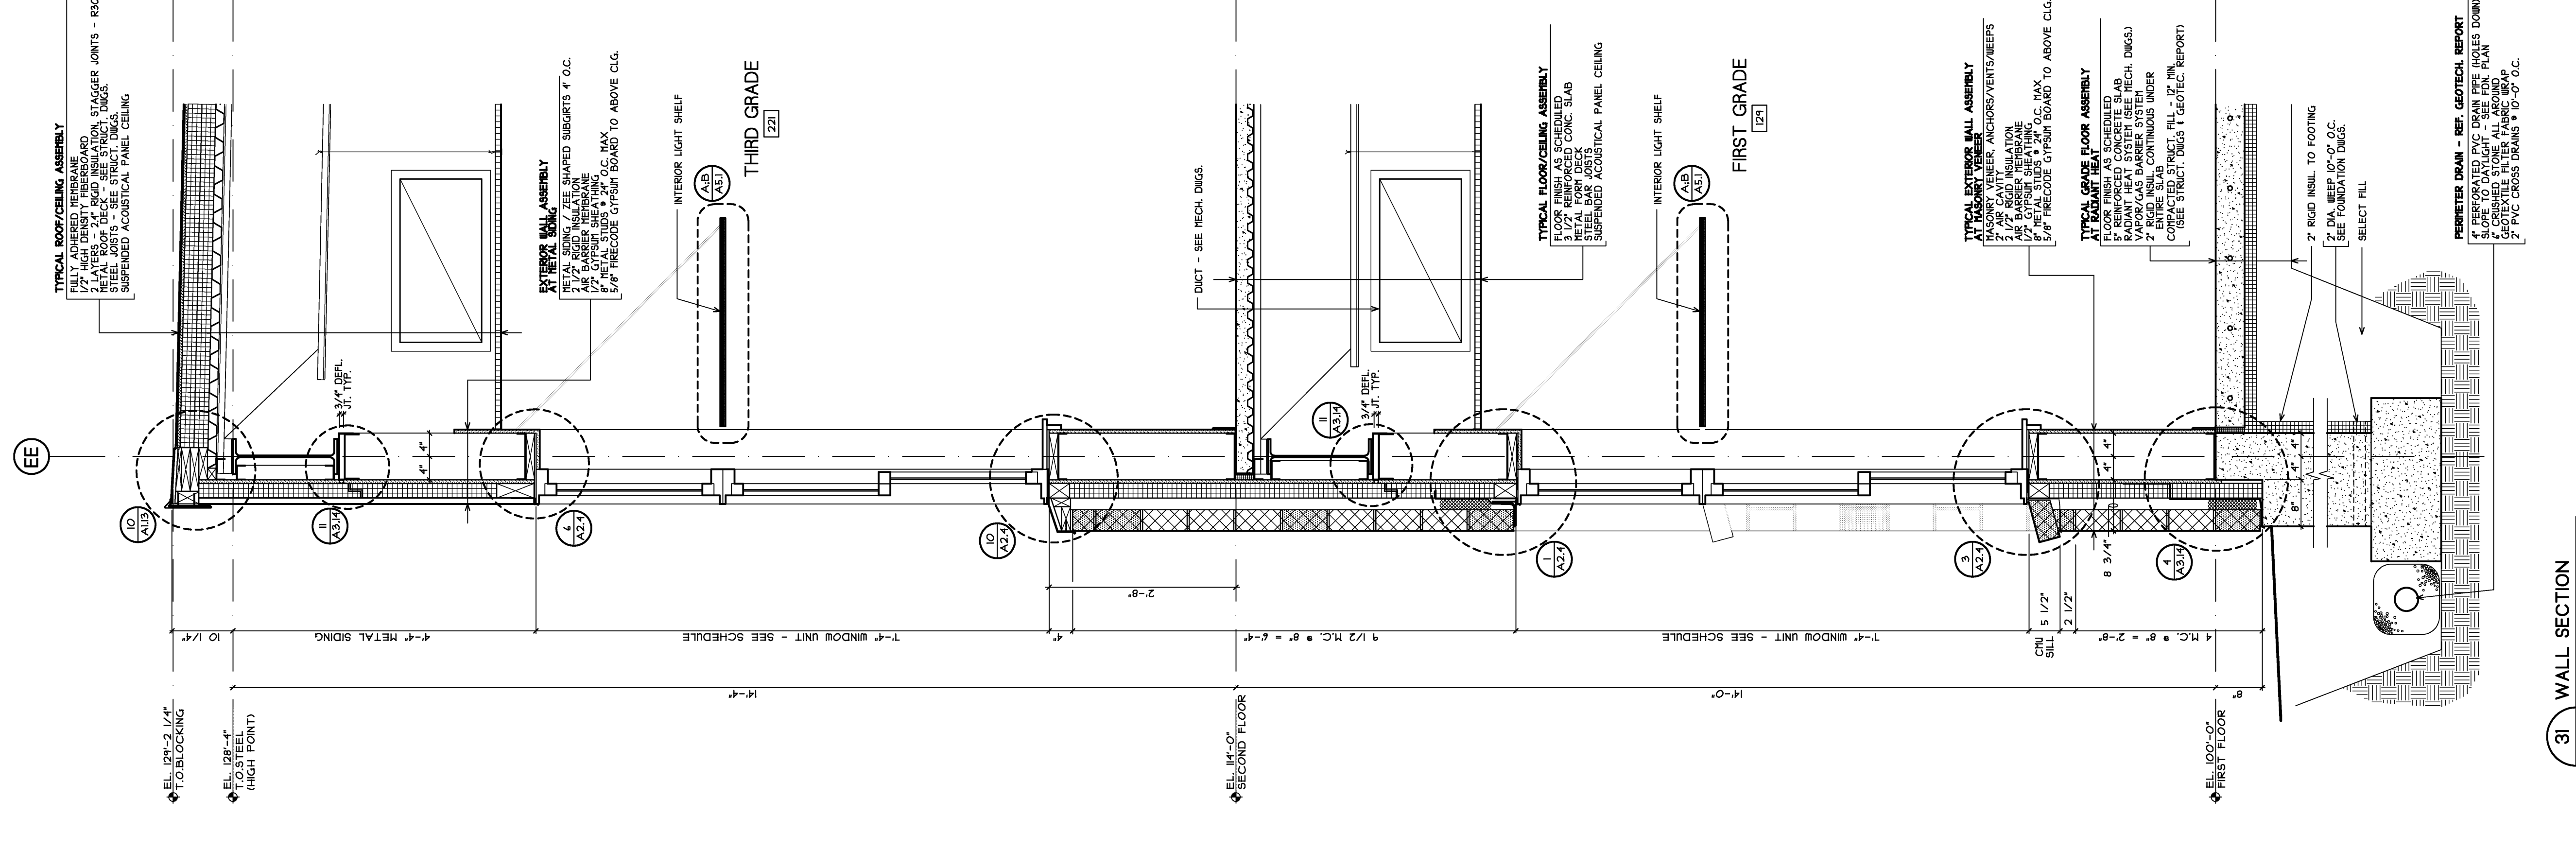

32 WALL SECTION
A3.9 SCALE: 3/4" = 1'-0"

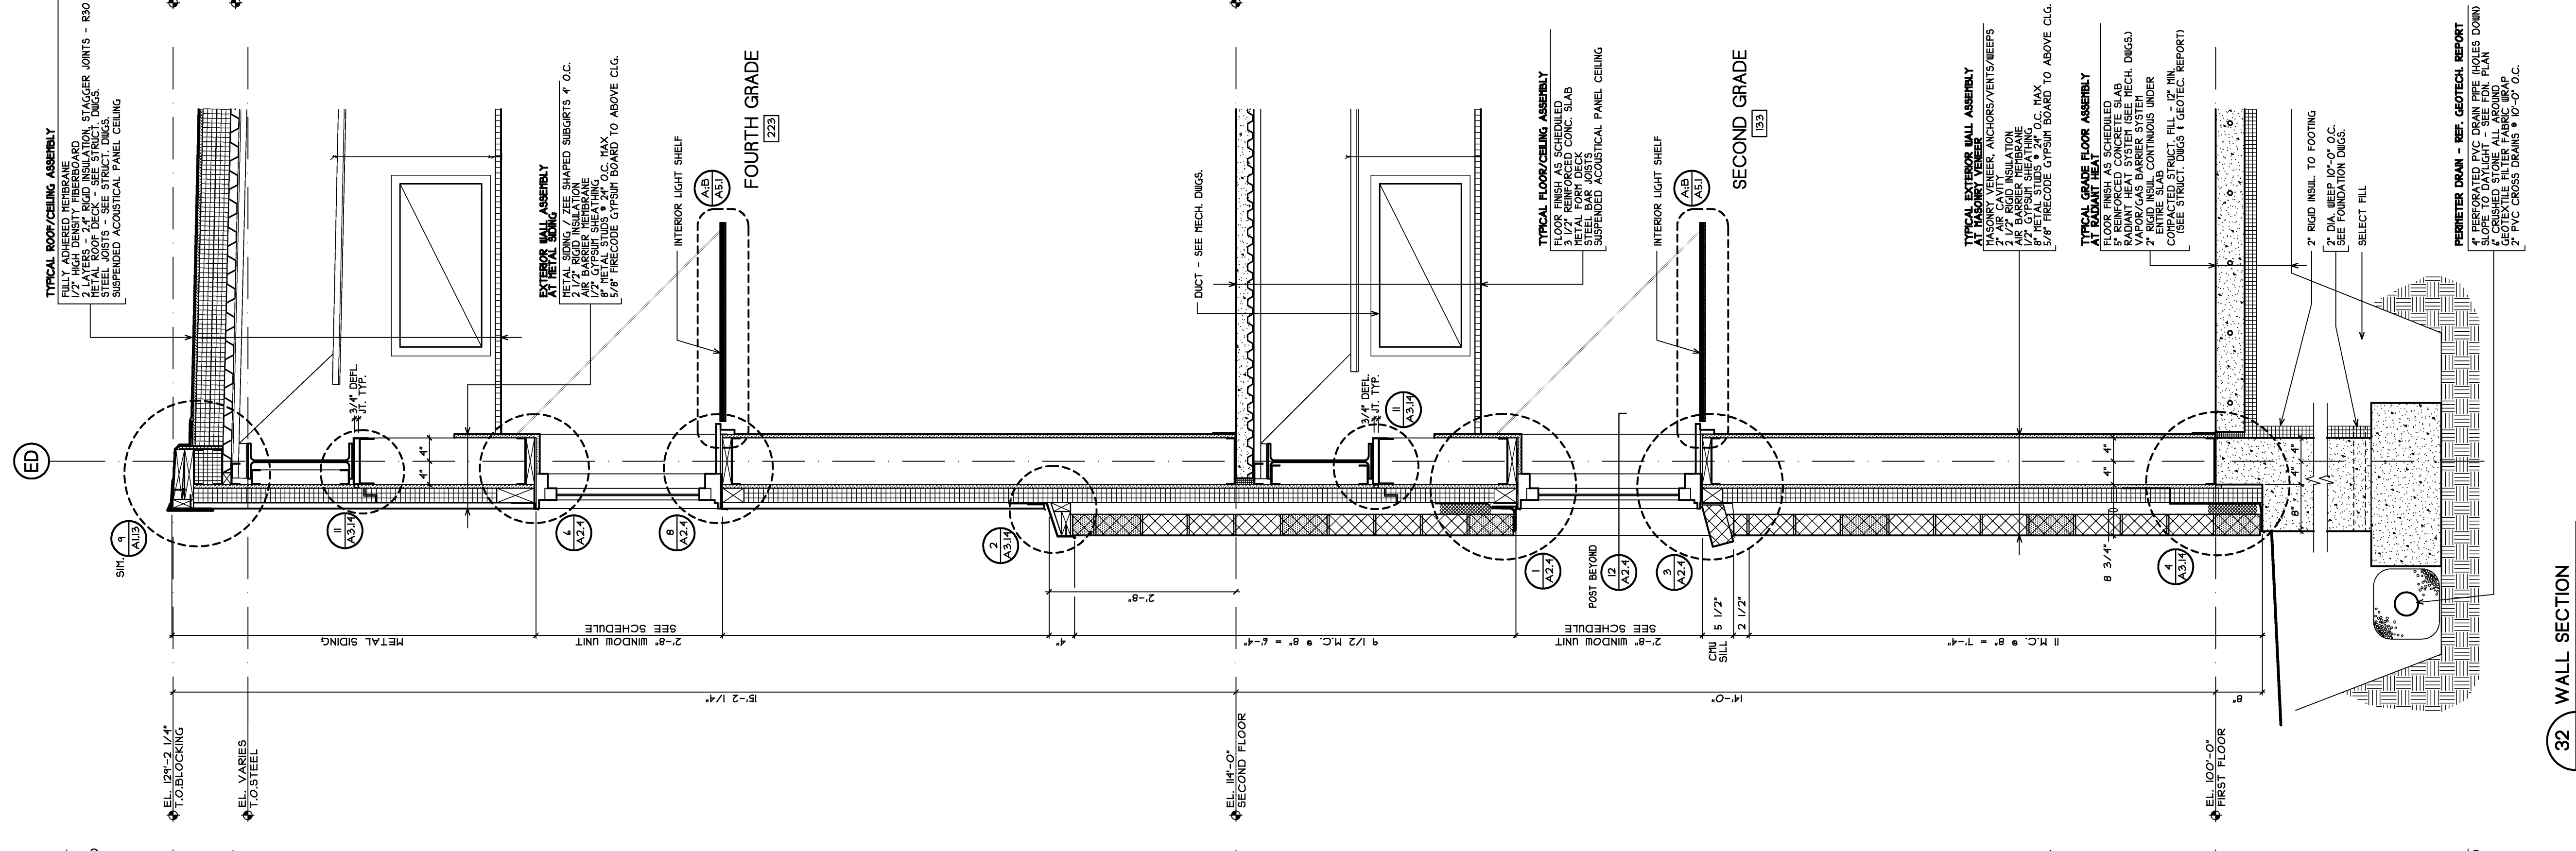

33 WALL SECTION (PARTIAL)
A3.9 SCALE: 3/4" = 1'-0"

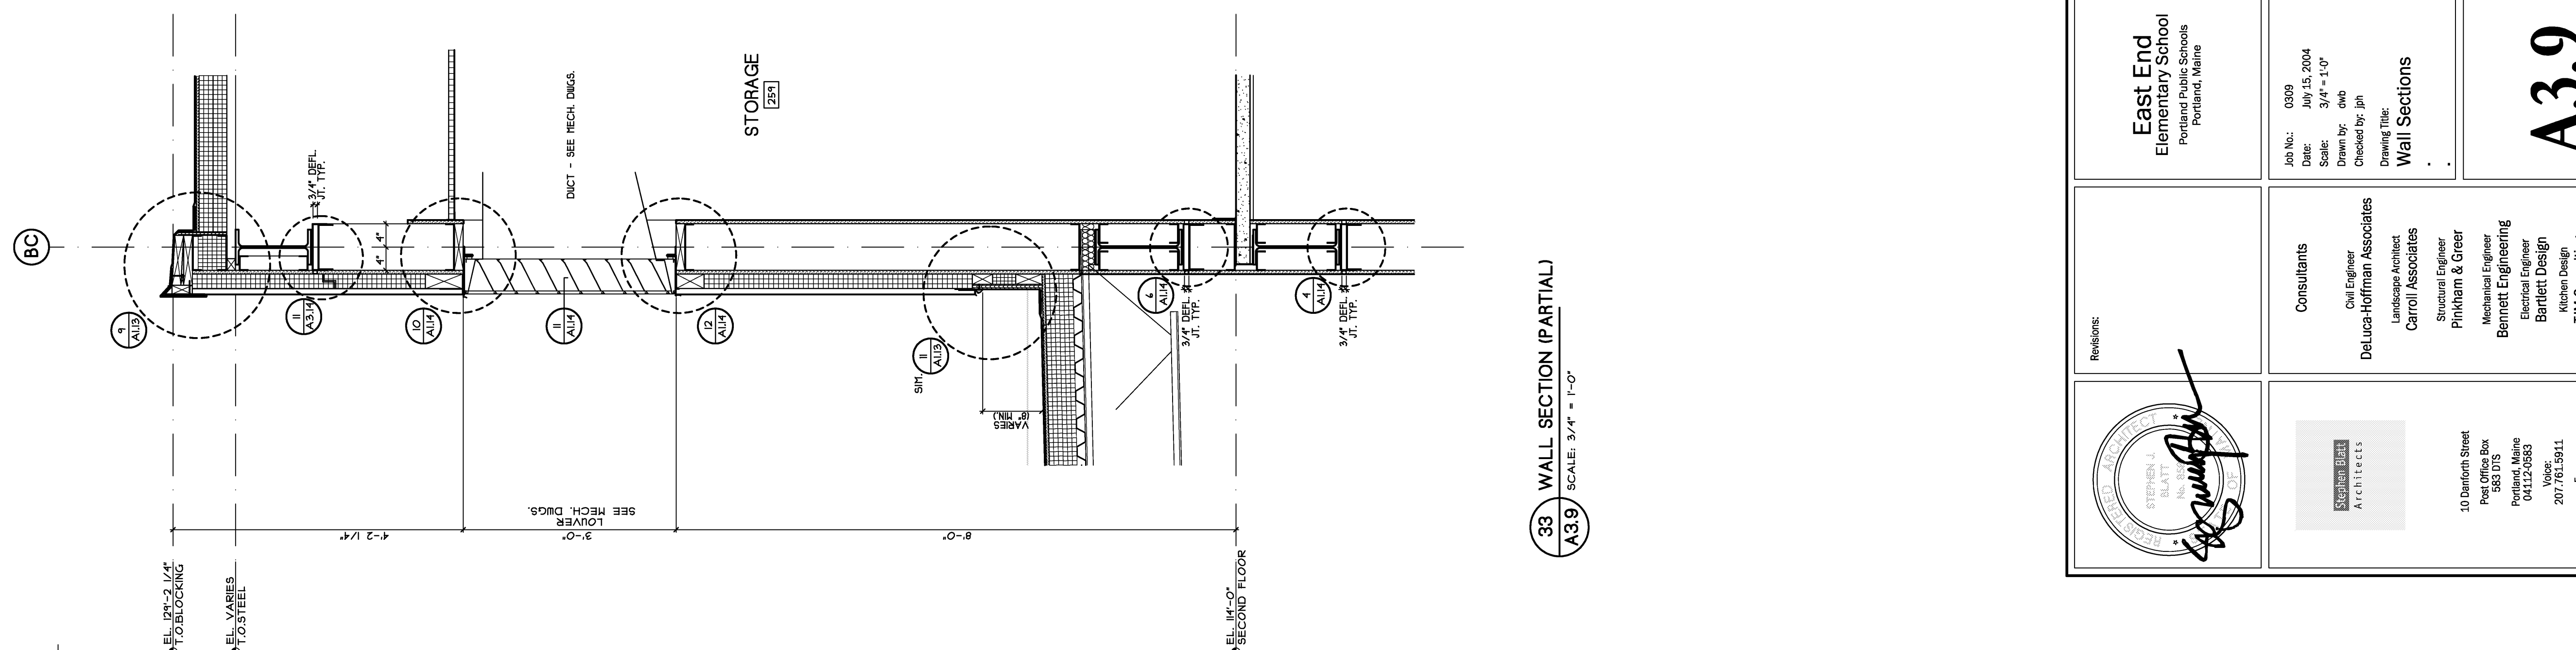

39 WALL SECTION
A3.9 SCALE: 3/4" = 1'-0"

	Job No.: 0009 Scale: 3/4" = 1'-0" Drawn by: oek Checked by: jph Drawing Title: Wall Sections	<h1>A3.9</h1>
	Consultants: Civil Engineer: Deluca-Hoffman Associates Landscape Architect: Carroll Associates Structural Engineer: Phinham & Coeur Mechanical Engineer: Bennett Engineering Electrical Engineer: Bartlett Design Interior Designer: TJM Consulting Environmental Engineer: F&S Solutions	
		10 Beacon Street Portland, ME 04103 Phone: 207.761.9811 Fax: 207.761.9811 Email: info@delucahoffman.com

SEE A31 FOR TYPICAL WALL, ROOF, FLOOR & CEILING ASSEMBLIES