
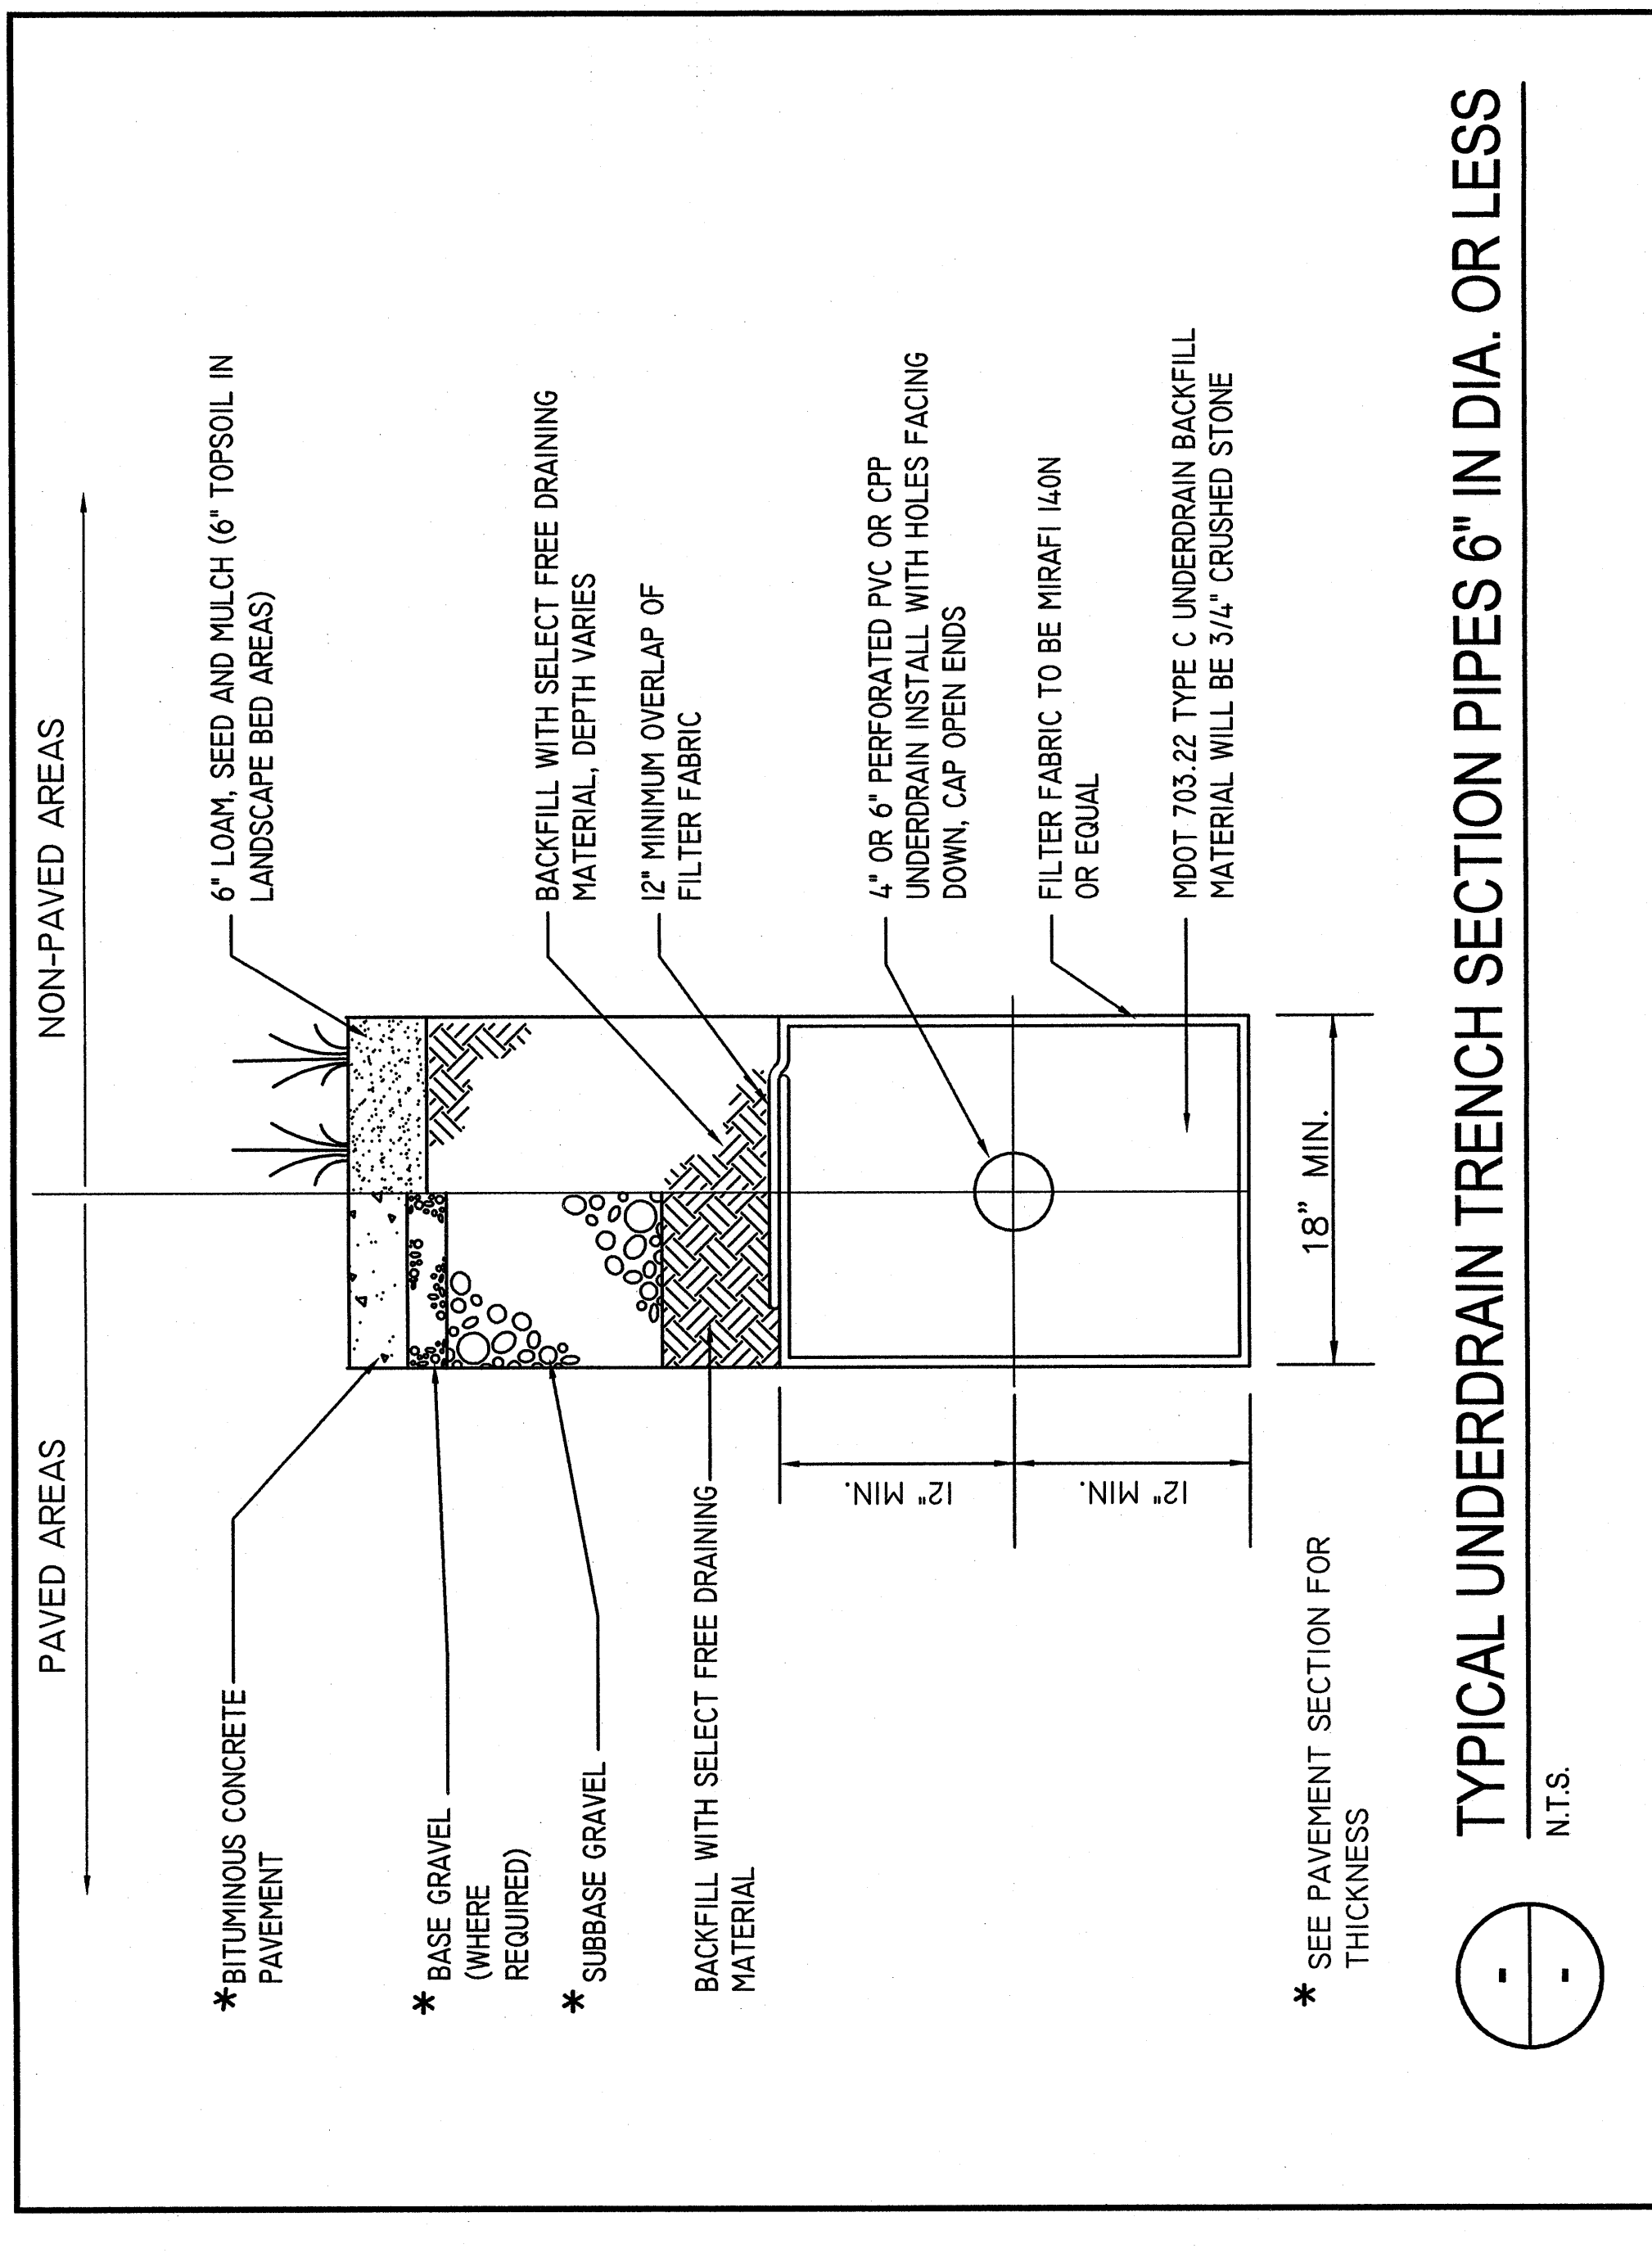


NOTE:  
ALL CROSSWALKS AND ACCESSIBLE SPACES TO HAVE ACCESS RAMPS CONSTRUCTED PURSUANT TO CORRECT ADA STANDARDS INCLUDING COLOR & TEXTURE CHANGES AT THE RAMP.  
SEE DETAILS IN ON-SITE PLAN SET

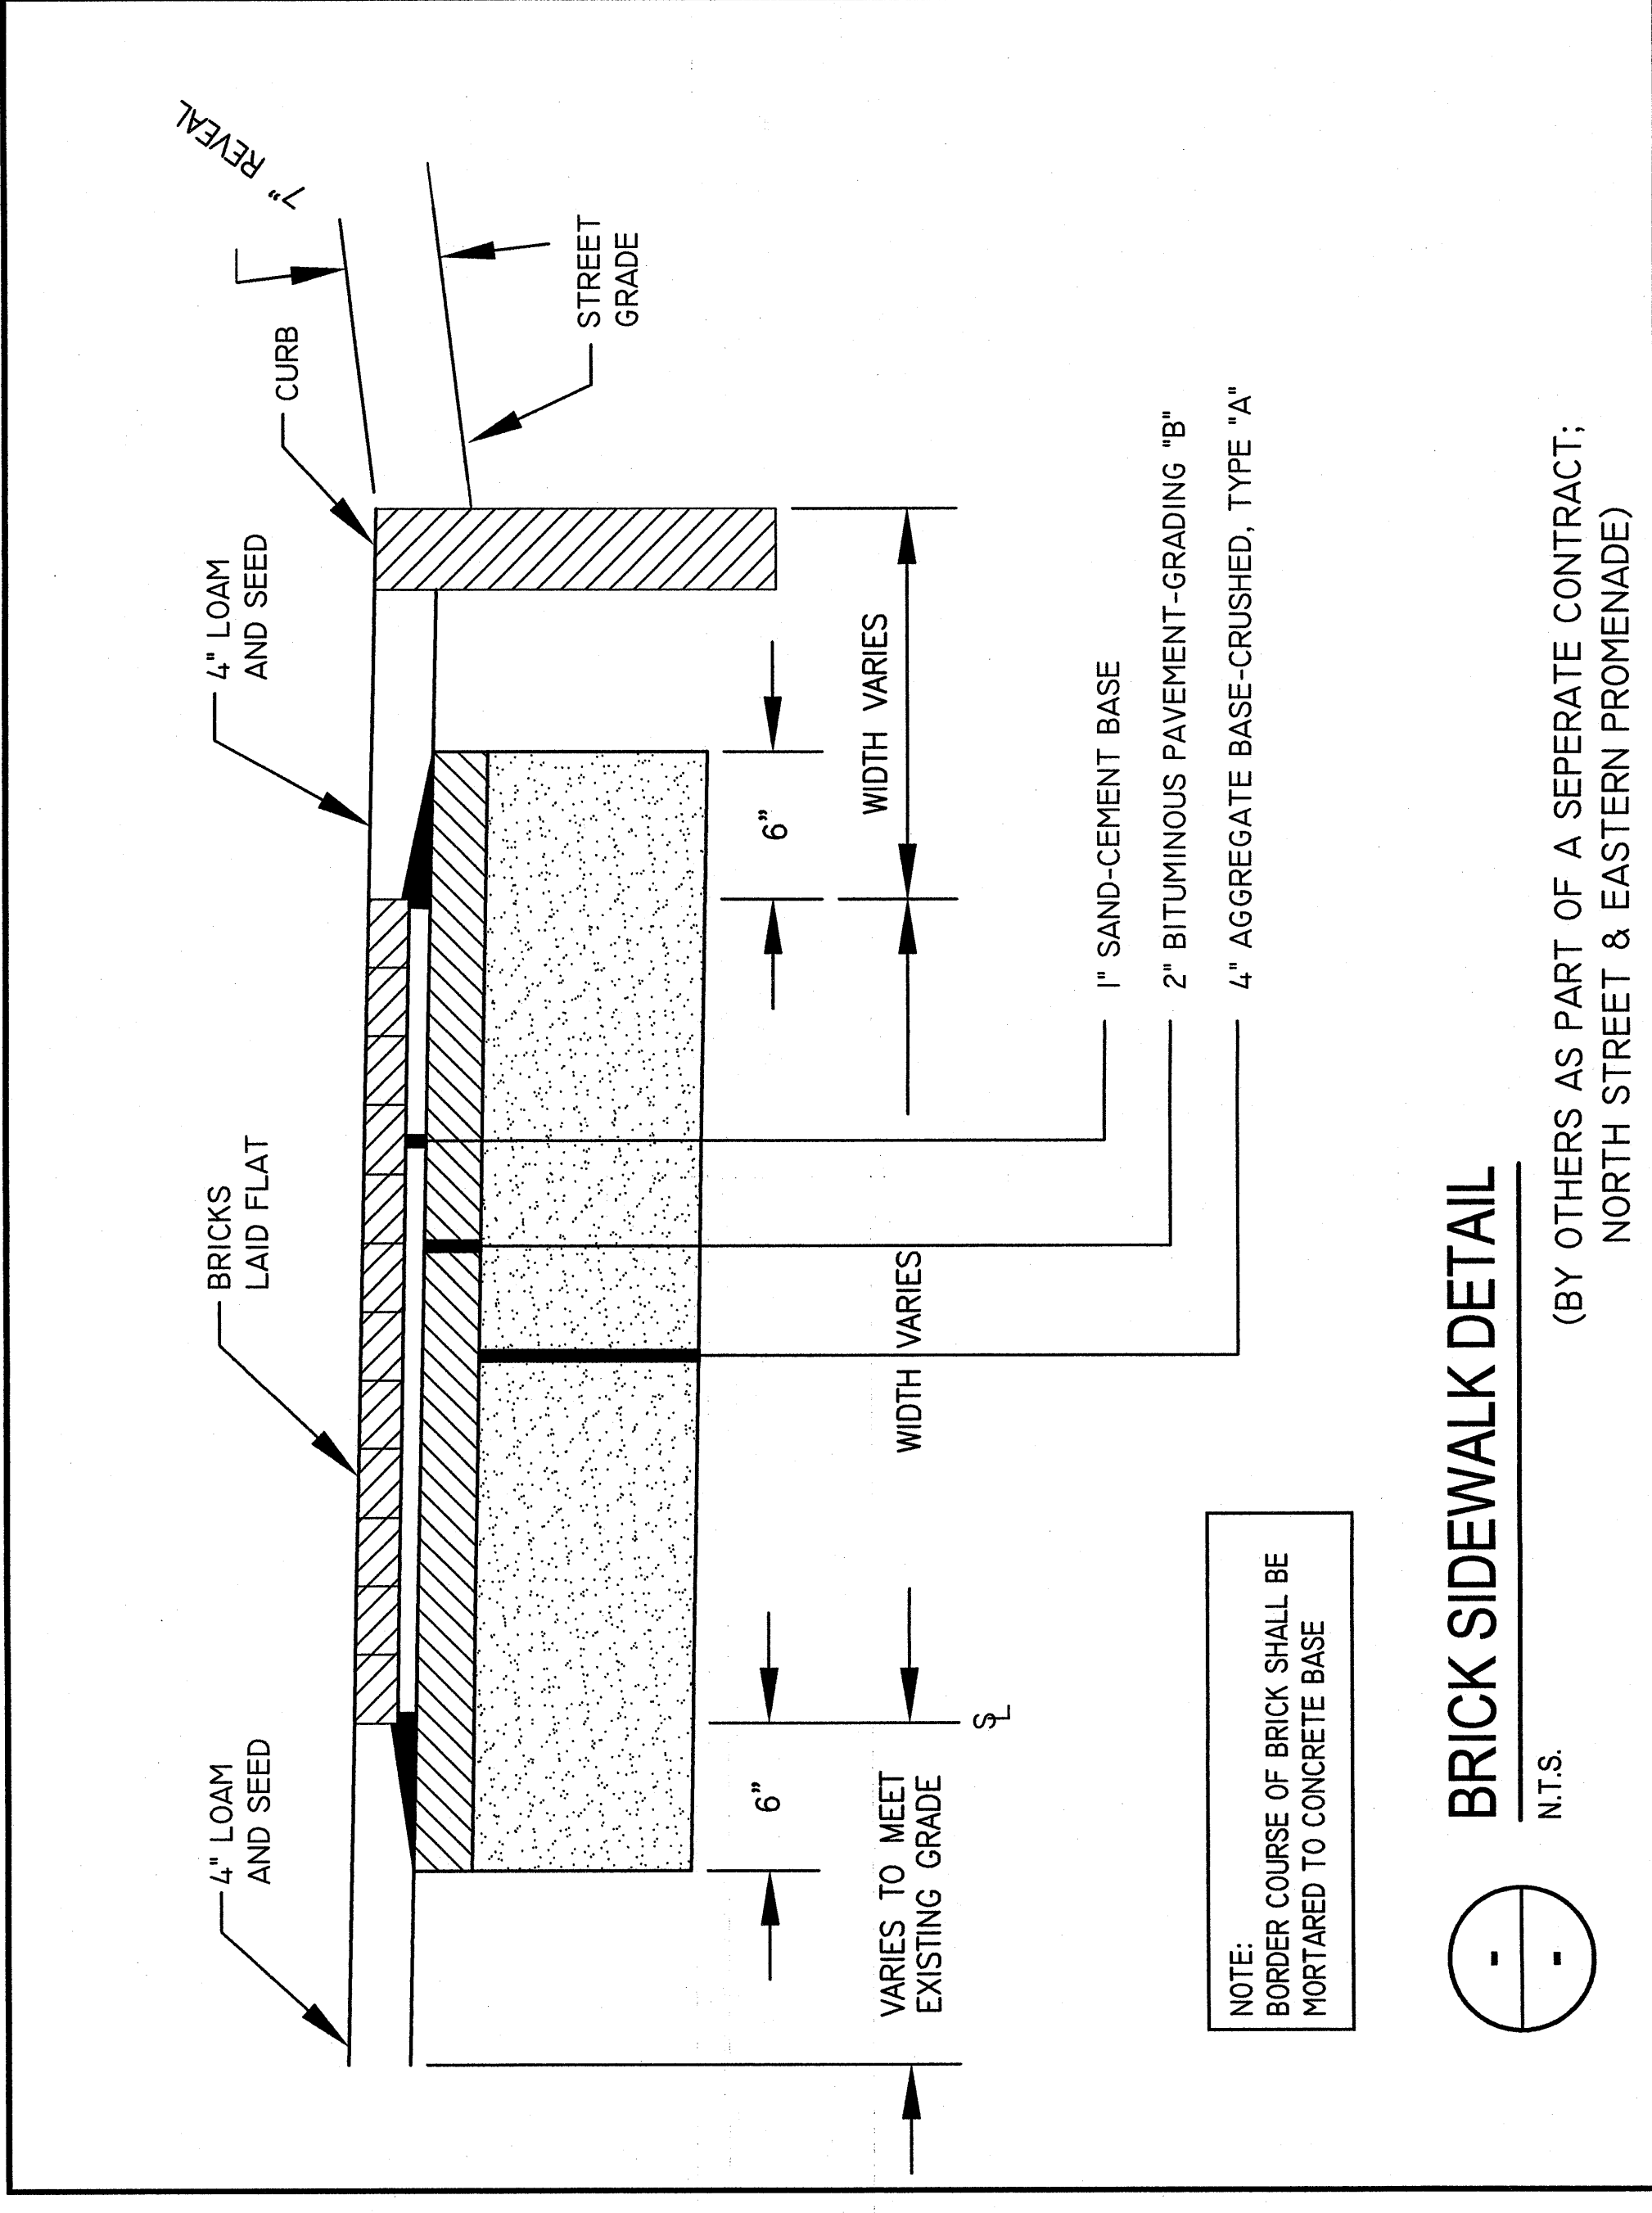

	<b>East Erid</b> Professional Engineer Portland, Maine	Job No.: 270 Date: February 4, 2004 Scale: N.T.S. Checked by: wph Drawn by: North Street Typical Sections	
	Consultants: Civil Engineer Landscape Architect Capital Associates Student Engineer Philomen & Oler Mechanical Engineer Benjamin Engineering Structural Engineer Robert J. Oler Electrical Engineer Kevin Oler T.J.M. Consulting Green Consultant Fore Solutions	10 Downer Street Portland, Maine 04102-0883 207.872.8611 207.872.8605 207.872.8605 ee@easterid.com	

**DeLuca-Hoffman**  
 Professional Engineer  
 778 Main Street, Suite 8  
 South Portland, ME 04106  
 DHH@delucahoffman.com