

Project Title

U-HAUL MOVING & STORAGE


425 MARGINAL WAY
Portland, Maine

LEGEND

- PARTITION TYPE MARKER
SEE A40.1 FOR DETAILS
- DOOR NUMBER
SEE A60.1 FOR DOOR SCHEDULE
- ROOM NAME AND NUMBER
SEE A60.1 FOR FINISH SCHEDULES
- FIRE EXTINGUISHER CABINETS &
SURFACE MTD FIRE EXTINGUISHERS
- CASEWORK TYPE MARKER
SEE DETAIL B4 ON SHT. A60.2


GENERAL NOTES

1. ALL DIMENSIONS ARE EITHER TO FACE OF STUDS OR CENTER LINE OF STUDS UNLESS OTHERWISE NOTED.
2. PROVIDE SOLID BLOCKING AT WALLS TO SUPPORT ALL REQUIRED ITEMS: GRAB BARS, HANDRAILS, CABINETS, STORAGE SHELVING, ETC...
3. REPAIR ALL WALLS AND CEILINGS DAMAGED DURING DEMOLITION TO MATCH SURROUNDING FINISHES.

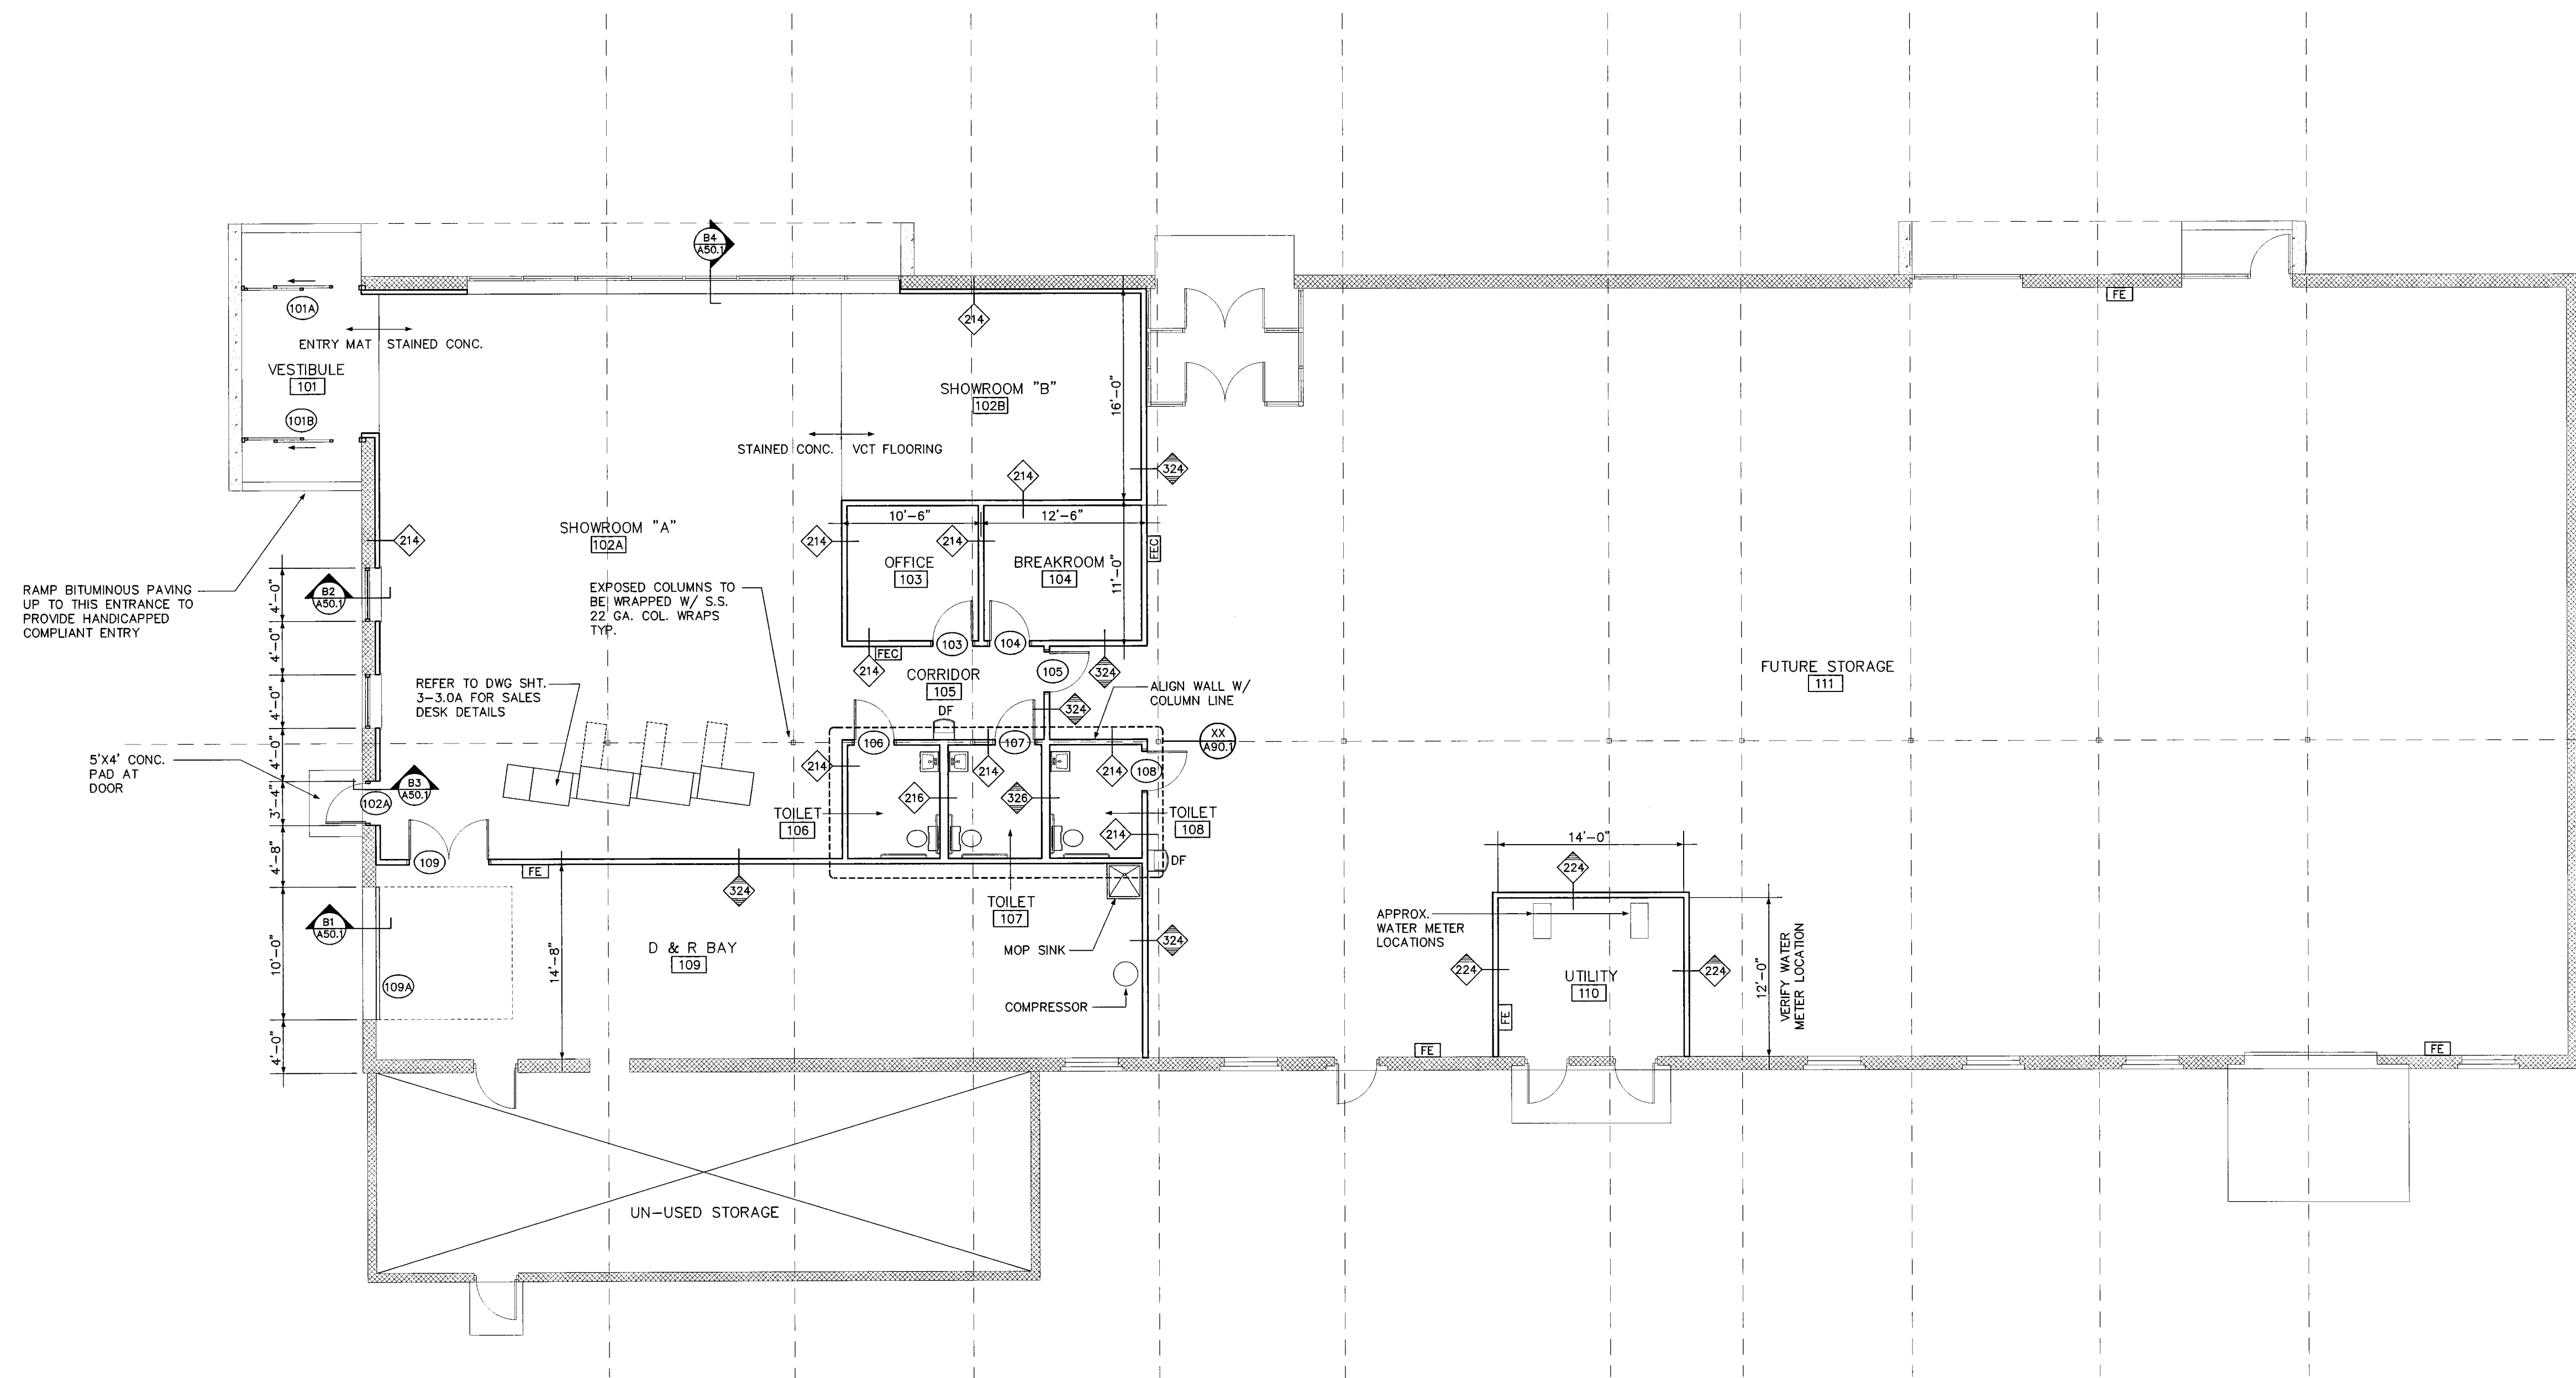

Mark	Date	Description
	09 - 08 - 14	ISSUED FOR CONSTRUCTION

Issue Dates

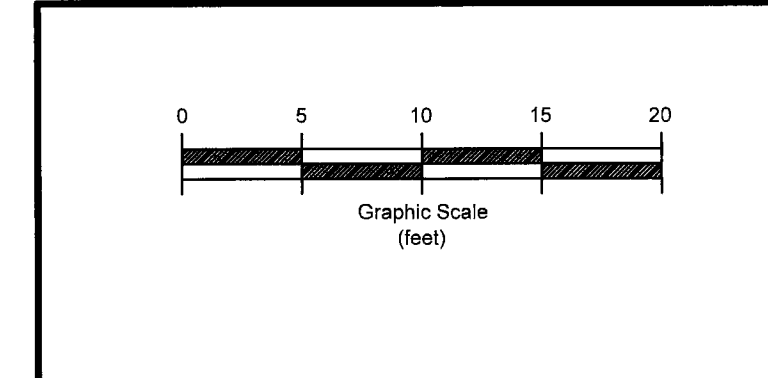

Drawing Title

FLOOR PLAN

Drawing Number

A10.1