




**WEST ELEVATION**  
1/8" = 1'-0" D1

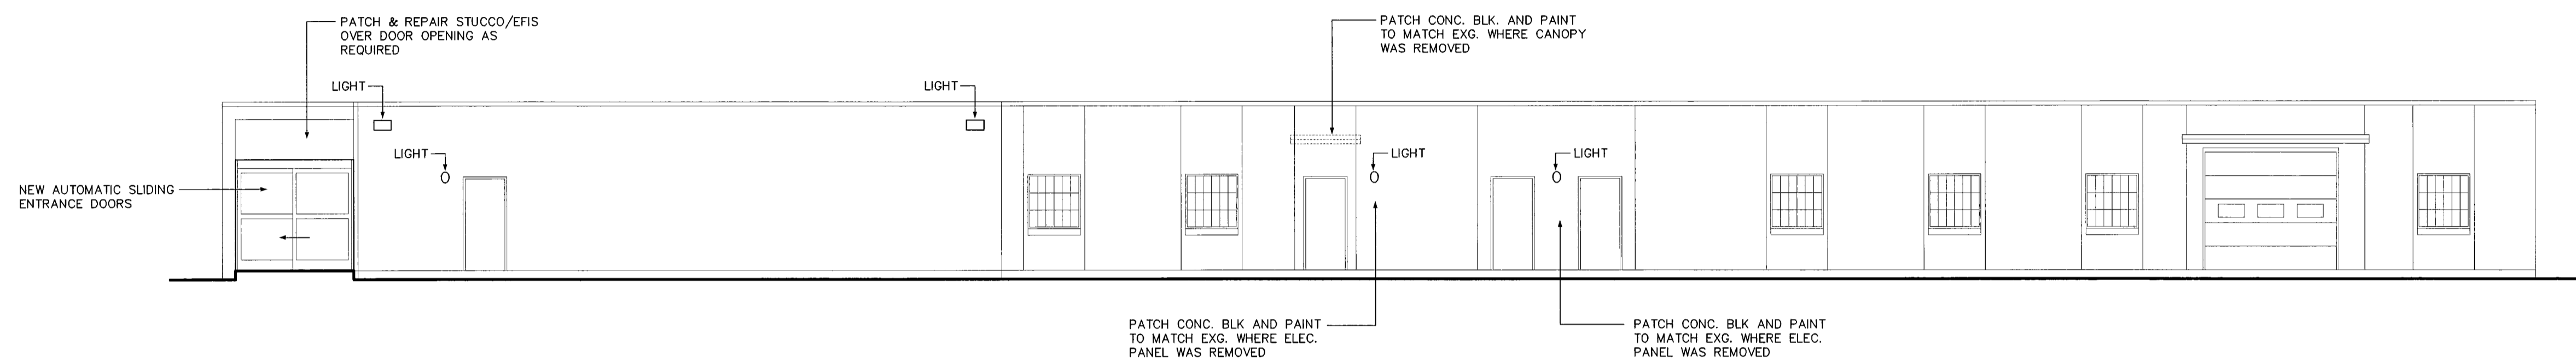

**EAST ELEVATION**  
1/8" = 1'-0" C1

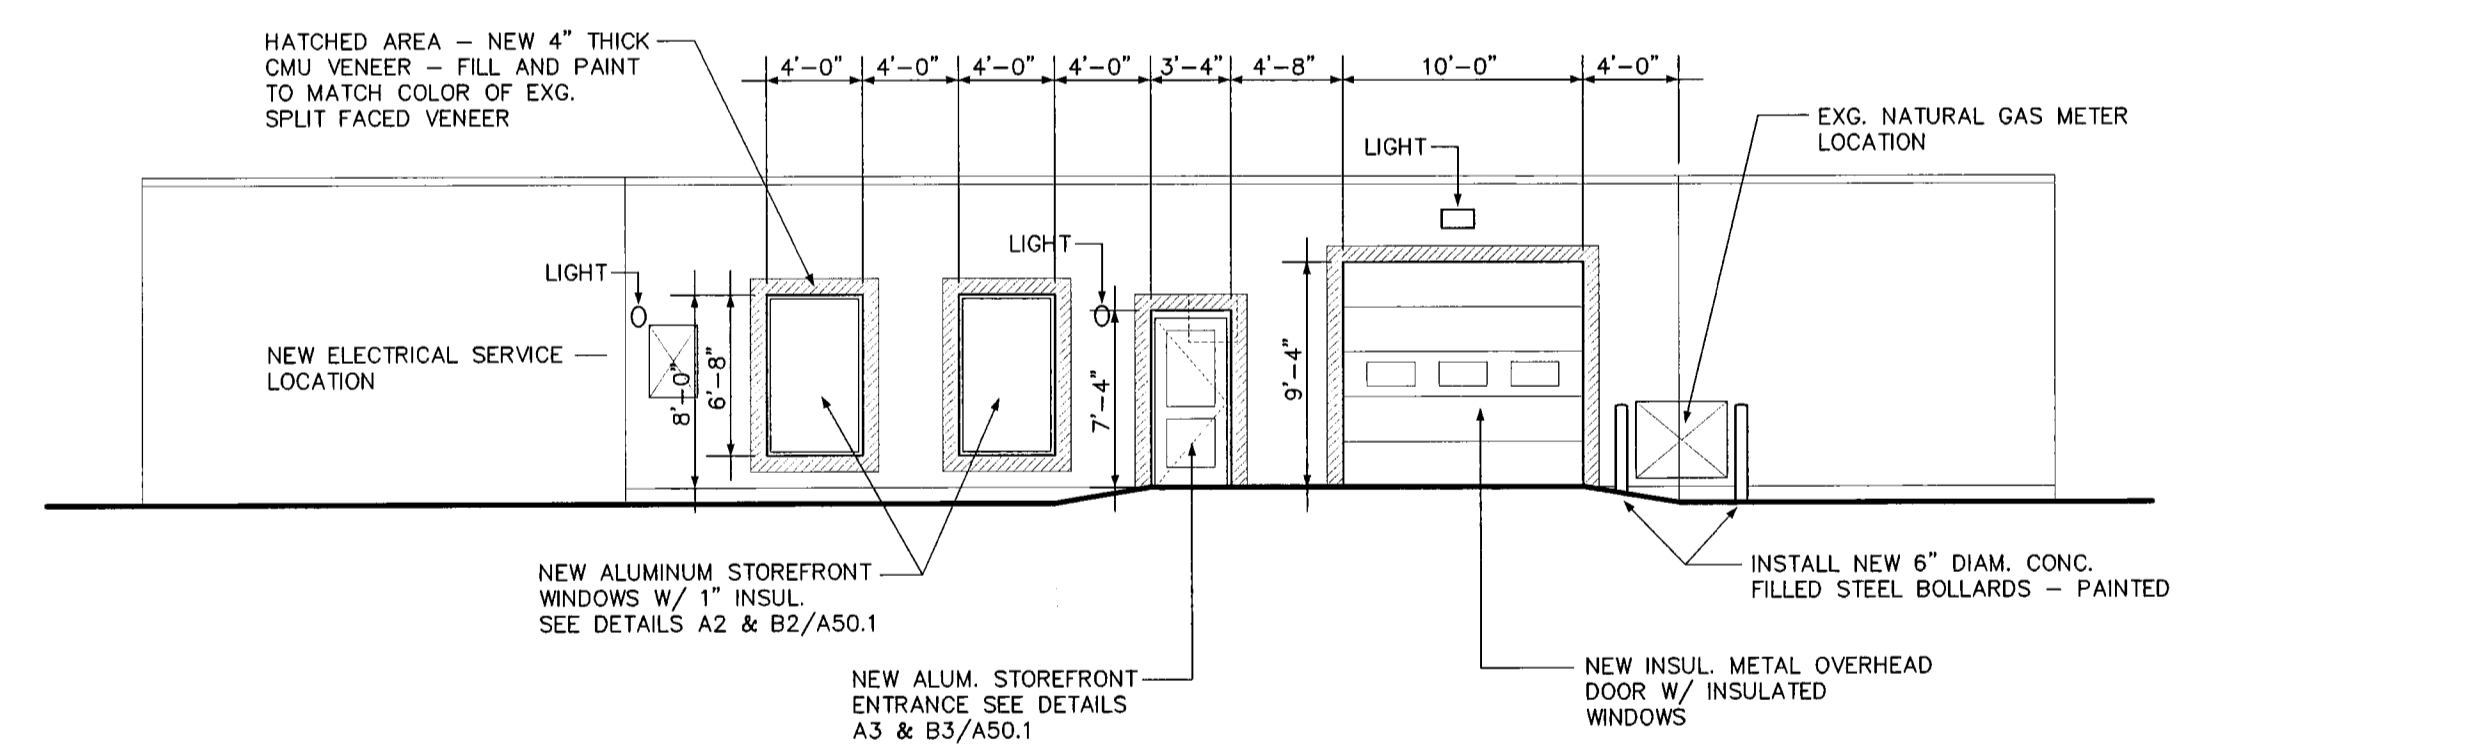

**SOUTH ELEVATION**  
1/8" = 1'-0" B2

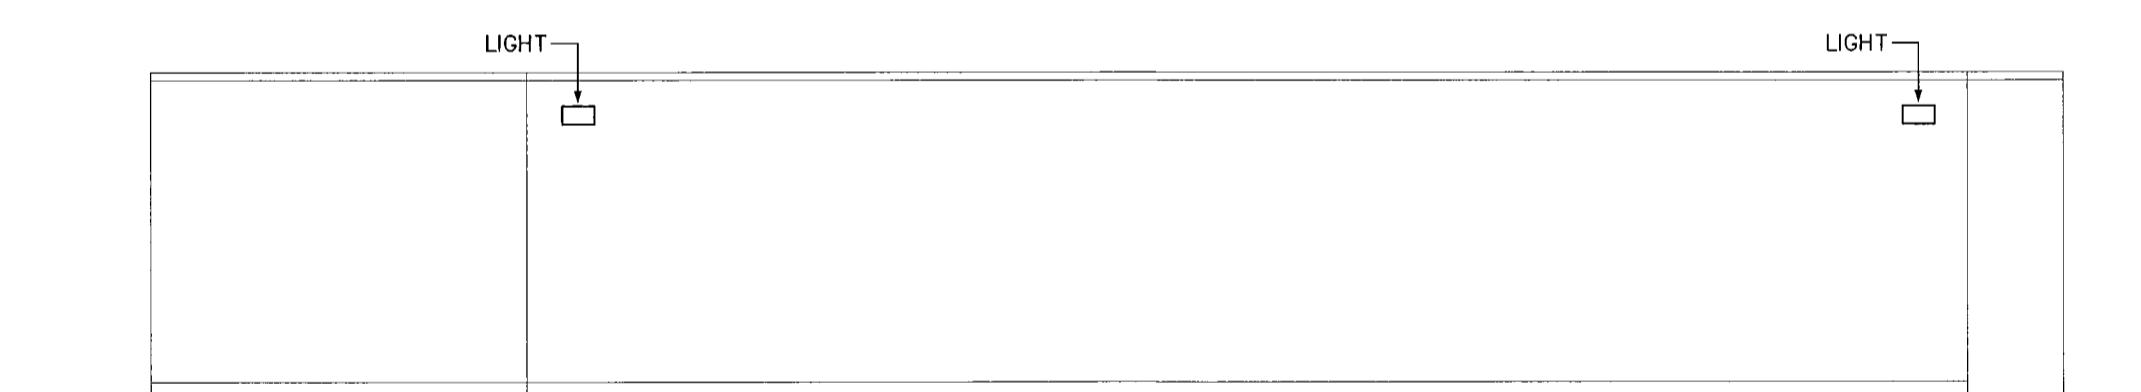

**NORTH ELEVATION**  
1/8" = 1'-0" B1

Project Title

**U-HAUL MOVING & STORAGE**


425 MARGINAL WAY  
Portland, Maine

**GENERAL NOTES**

1. ALL EXISTING FINISHES AND MATERIALS TO REMAIN UNLESS OTHERWISE NOTED.
2. PATCH ALL EXTERIOR WALLS TO MATCH ADJACENT EXISTING FINISHES.
3. REFER TO MECHANICAL, PLUMBING & ELECTRICAL DWGS FOR ADDITIONAL EXTERIOR ELEMENTS.

Mark	Date	Description
	09 - 08 - 14	ISSUED FOR CONSTRUCTION

Issue Dates

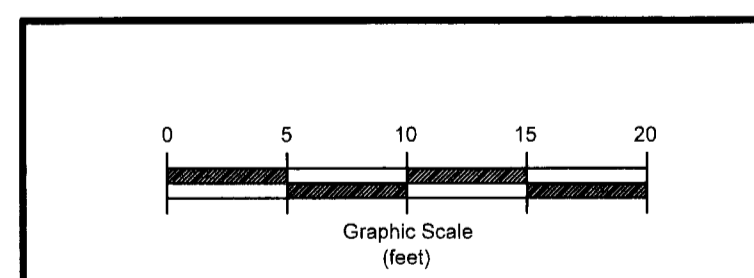

Drawing Title  
**ELEVATIONS**

Drawing Number  
**A20.1**