


<b>East End Elementary School</b> Portland Public Schools Portland, Maine	JOB NO.: 0309 DATE: 08/14/2014 DRAWN BY: dnb CHECKED BY: jrh DRAWING TITLE: Wall Sections	<h1>A3.6</h1>
	CONSULTANTS: Deluca-Hoffman Associates Civil Engineer Lachance Ames Carroll Associates Structural Engineer Pritchard & Greer Mechanical Engineer Bennett Engineering Electrical Engineer Bartlett Design Kitchen Design JIM Consulting Fire Consultant F&B Solutions	
	10 Denmark Street Portland, ME 04103 207.781.1911 207.781.1911 207.781.1915 Email: info@delucahoffman.com Website: www.delucahoffman.com	

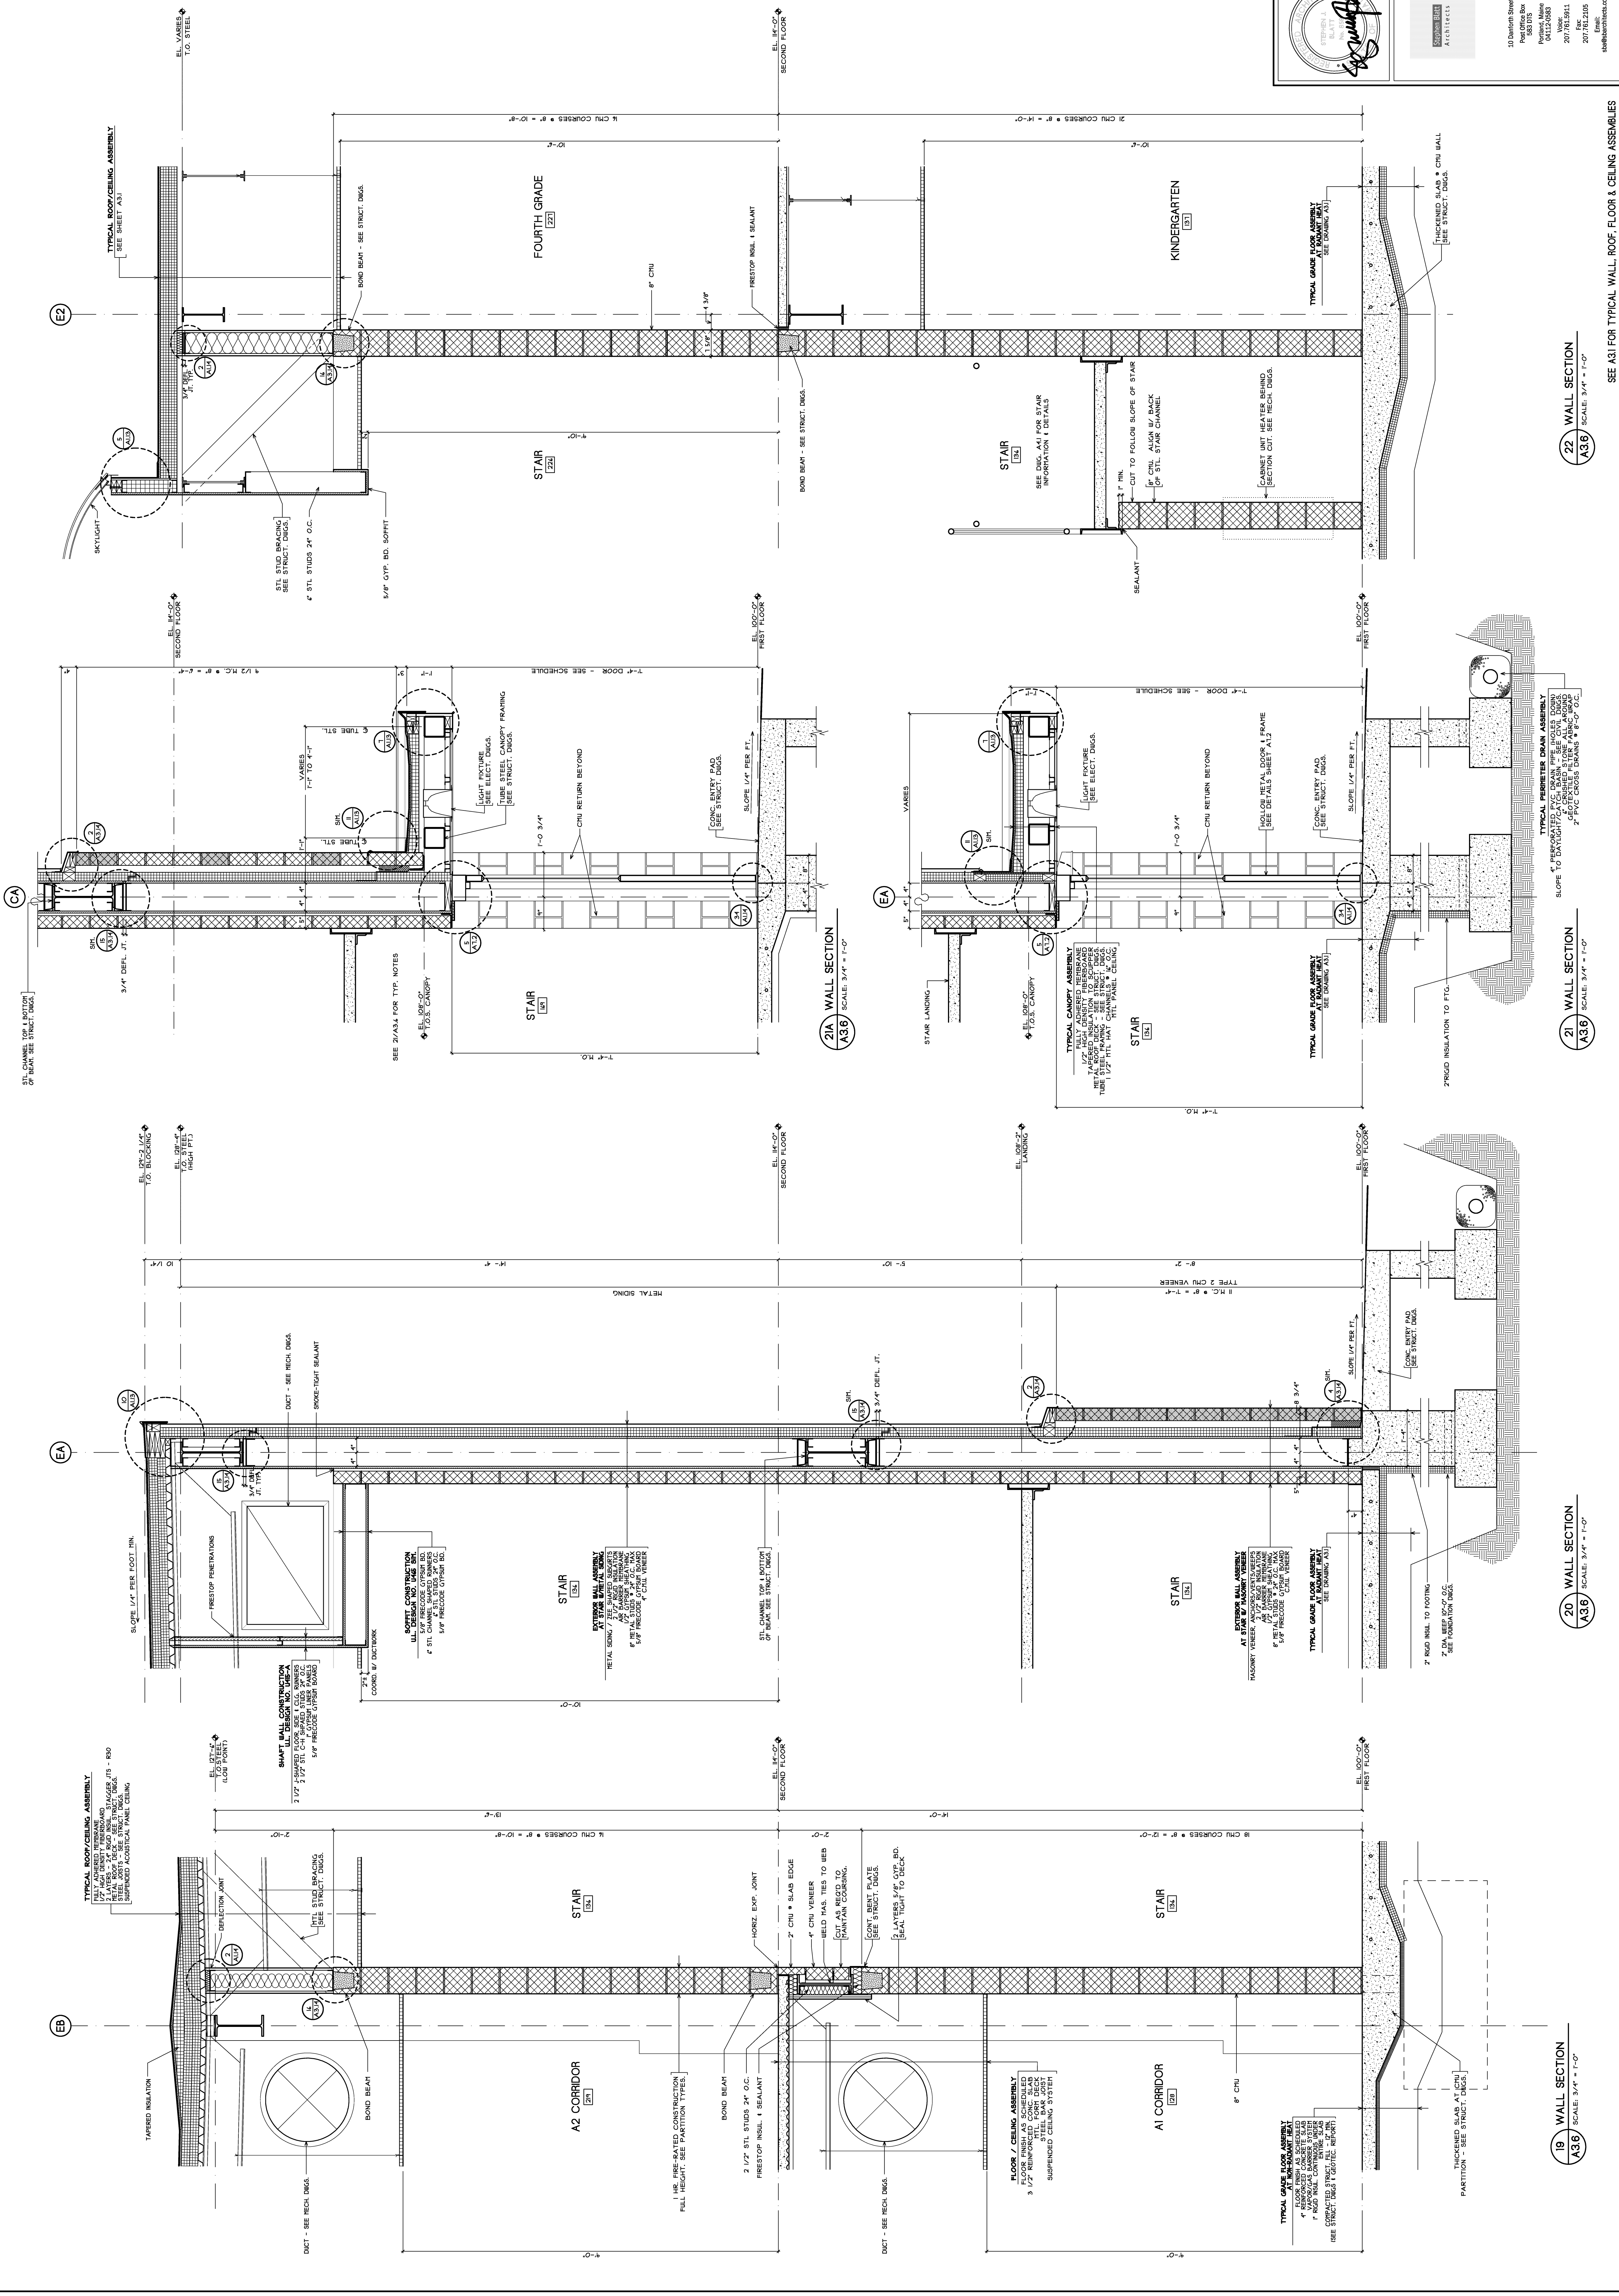

19 WALL SECTION  
A3.6 SCALE: 3/4" = 1'-0"

20 WALL SECTION  
A3.6 SCALE: 3/4" = 1'-0"

21 WALL SECTION  
A3.6 SCALE: 3/4" = 1'-0"

22 WALL SECTION  
A3.6 SCALE: 3/4" = 1'-0"

SEE A31 FOR TYPICAL WALL, ROOF, FLOOR & CEILING ASSEMBLIES