

Project Title

U-HAUL RETAIL STORE MODIFICATIONS


411 MARGINAL WAY
Portland, Maine

LEGEND

- EMERGENCY LIGHT WITH BATTERY PACK
- DOOR NUMBER
- ROOM NAME AND NUMBER
- SURFACE MTD FIRE EXTINGUISHERS
- EMERGENCY LED EXIT SIGN

GENERAL NOTES


1. ALL DIMENSIONS ARE EITHER TO FACE OF STUDS OR CENTER LINE OF STUDS UNLESS OTHERWISE NOTED.
2. PROVIDE SOLID BLOCKING AT WALLS TO SUPPORT ALL REQUIRED ITEMS: WALL DISPLAYS, SHELVING, CABINETS, ETC...
3. REPAIR ALL WALLS AND CEILINGS DAMAGED DURING DEMOLITION TO MATCH SURROUNDING FINISHES.

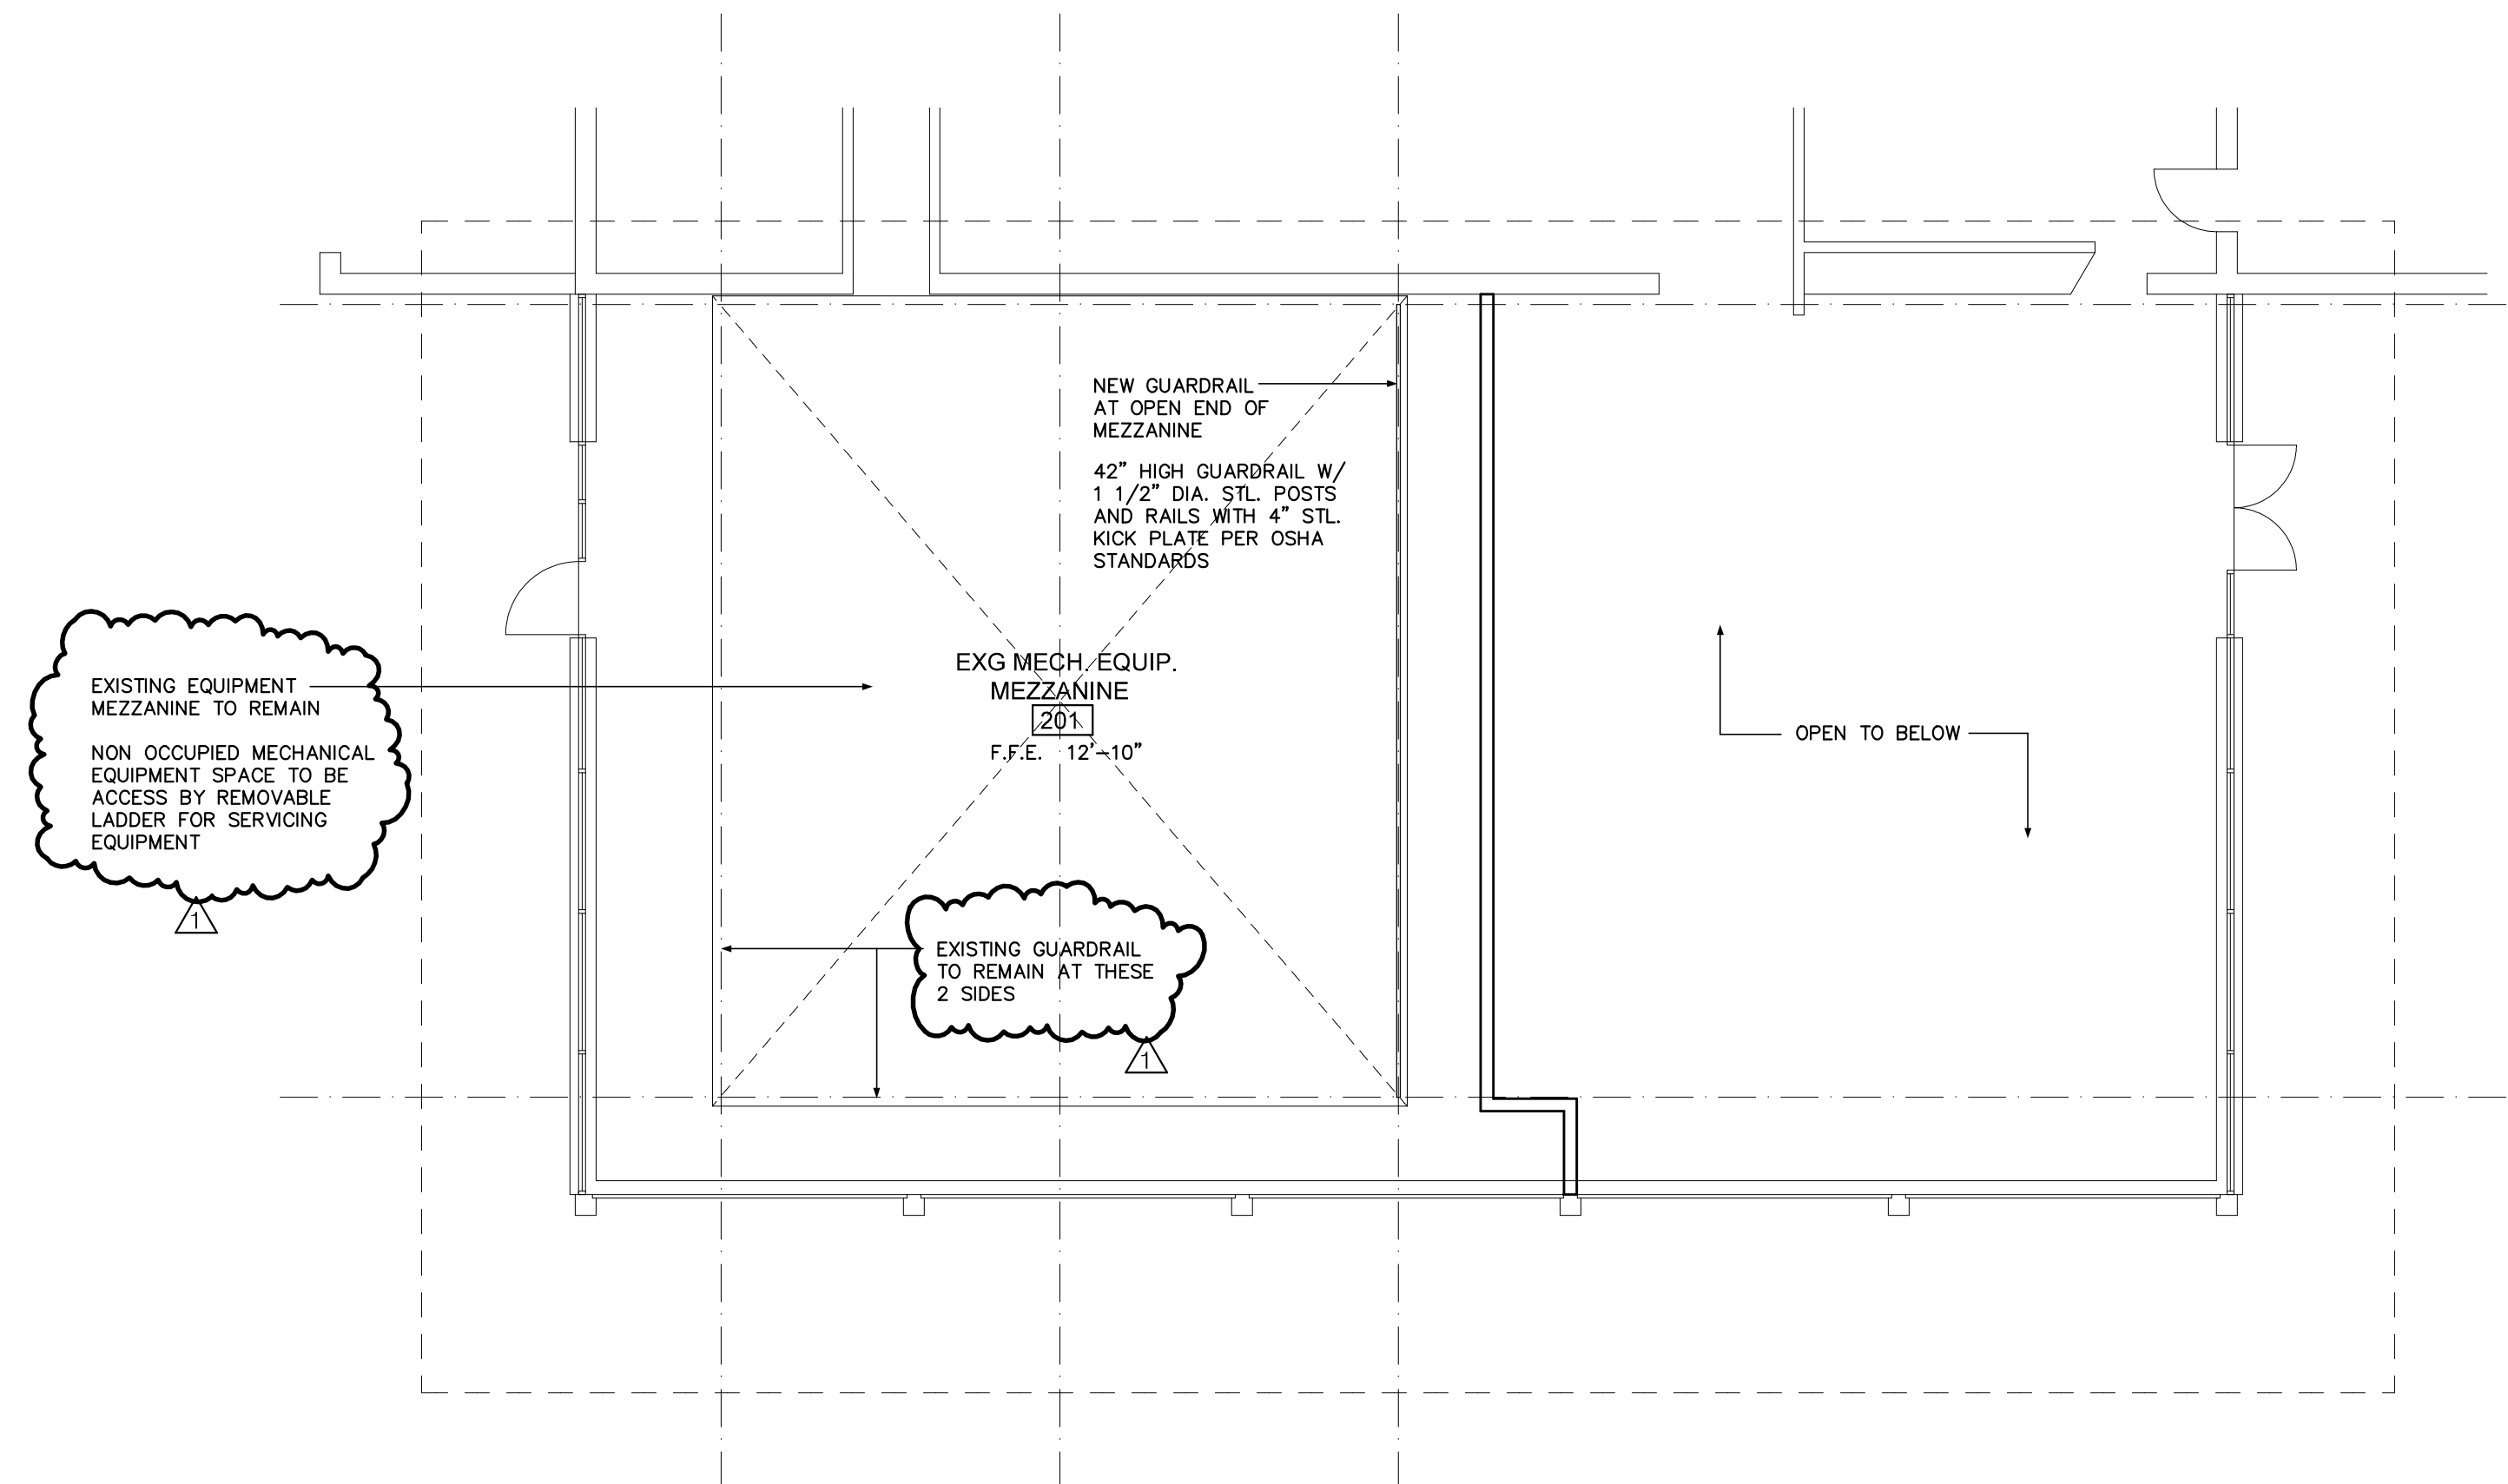

MEZZANINE FLOOR PLAN

1/8" = 1'-0"

B1

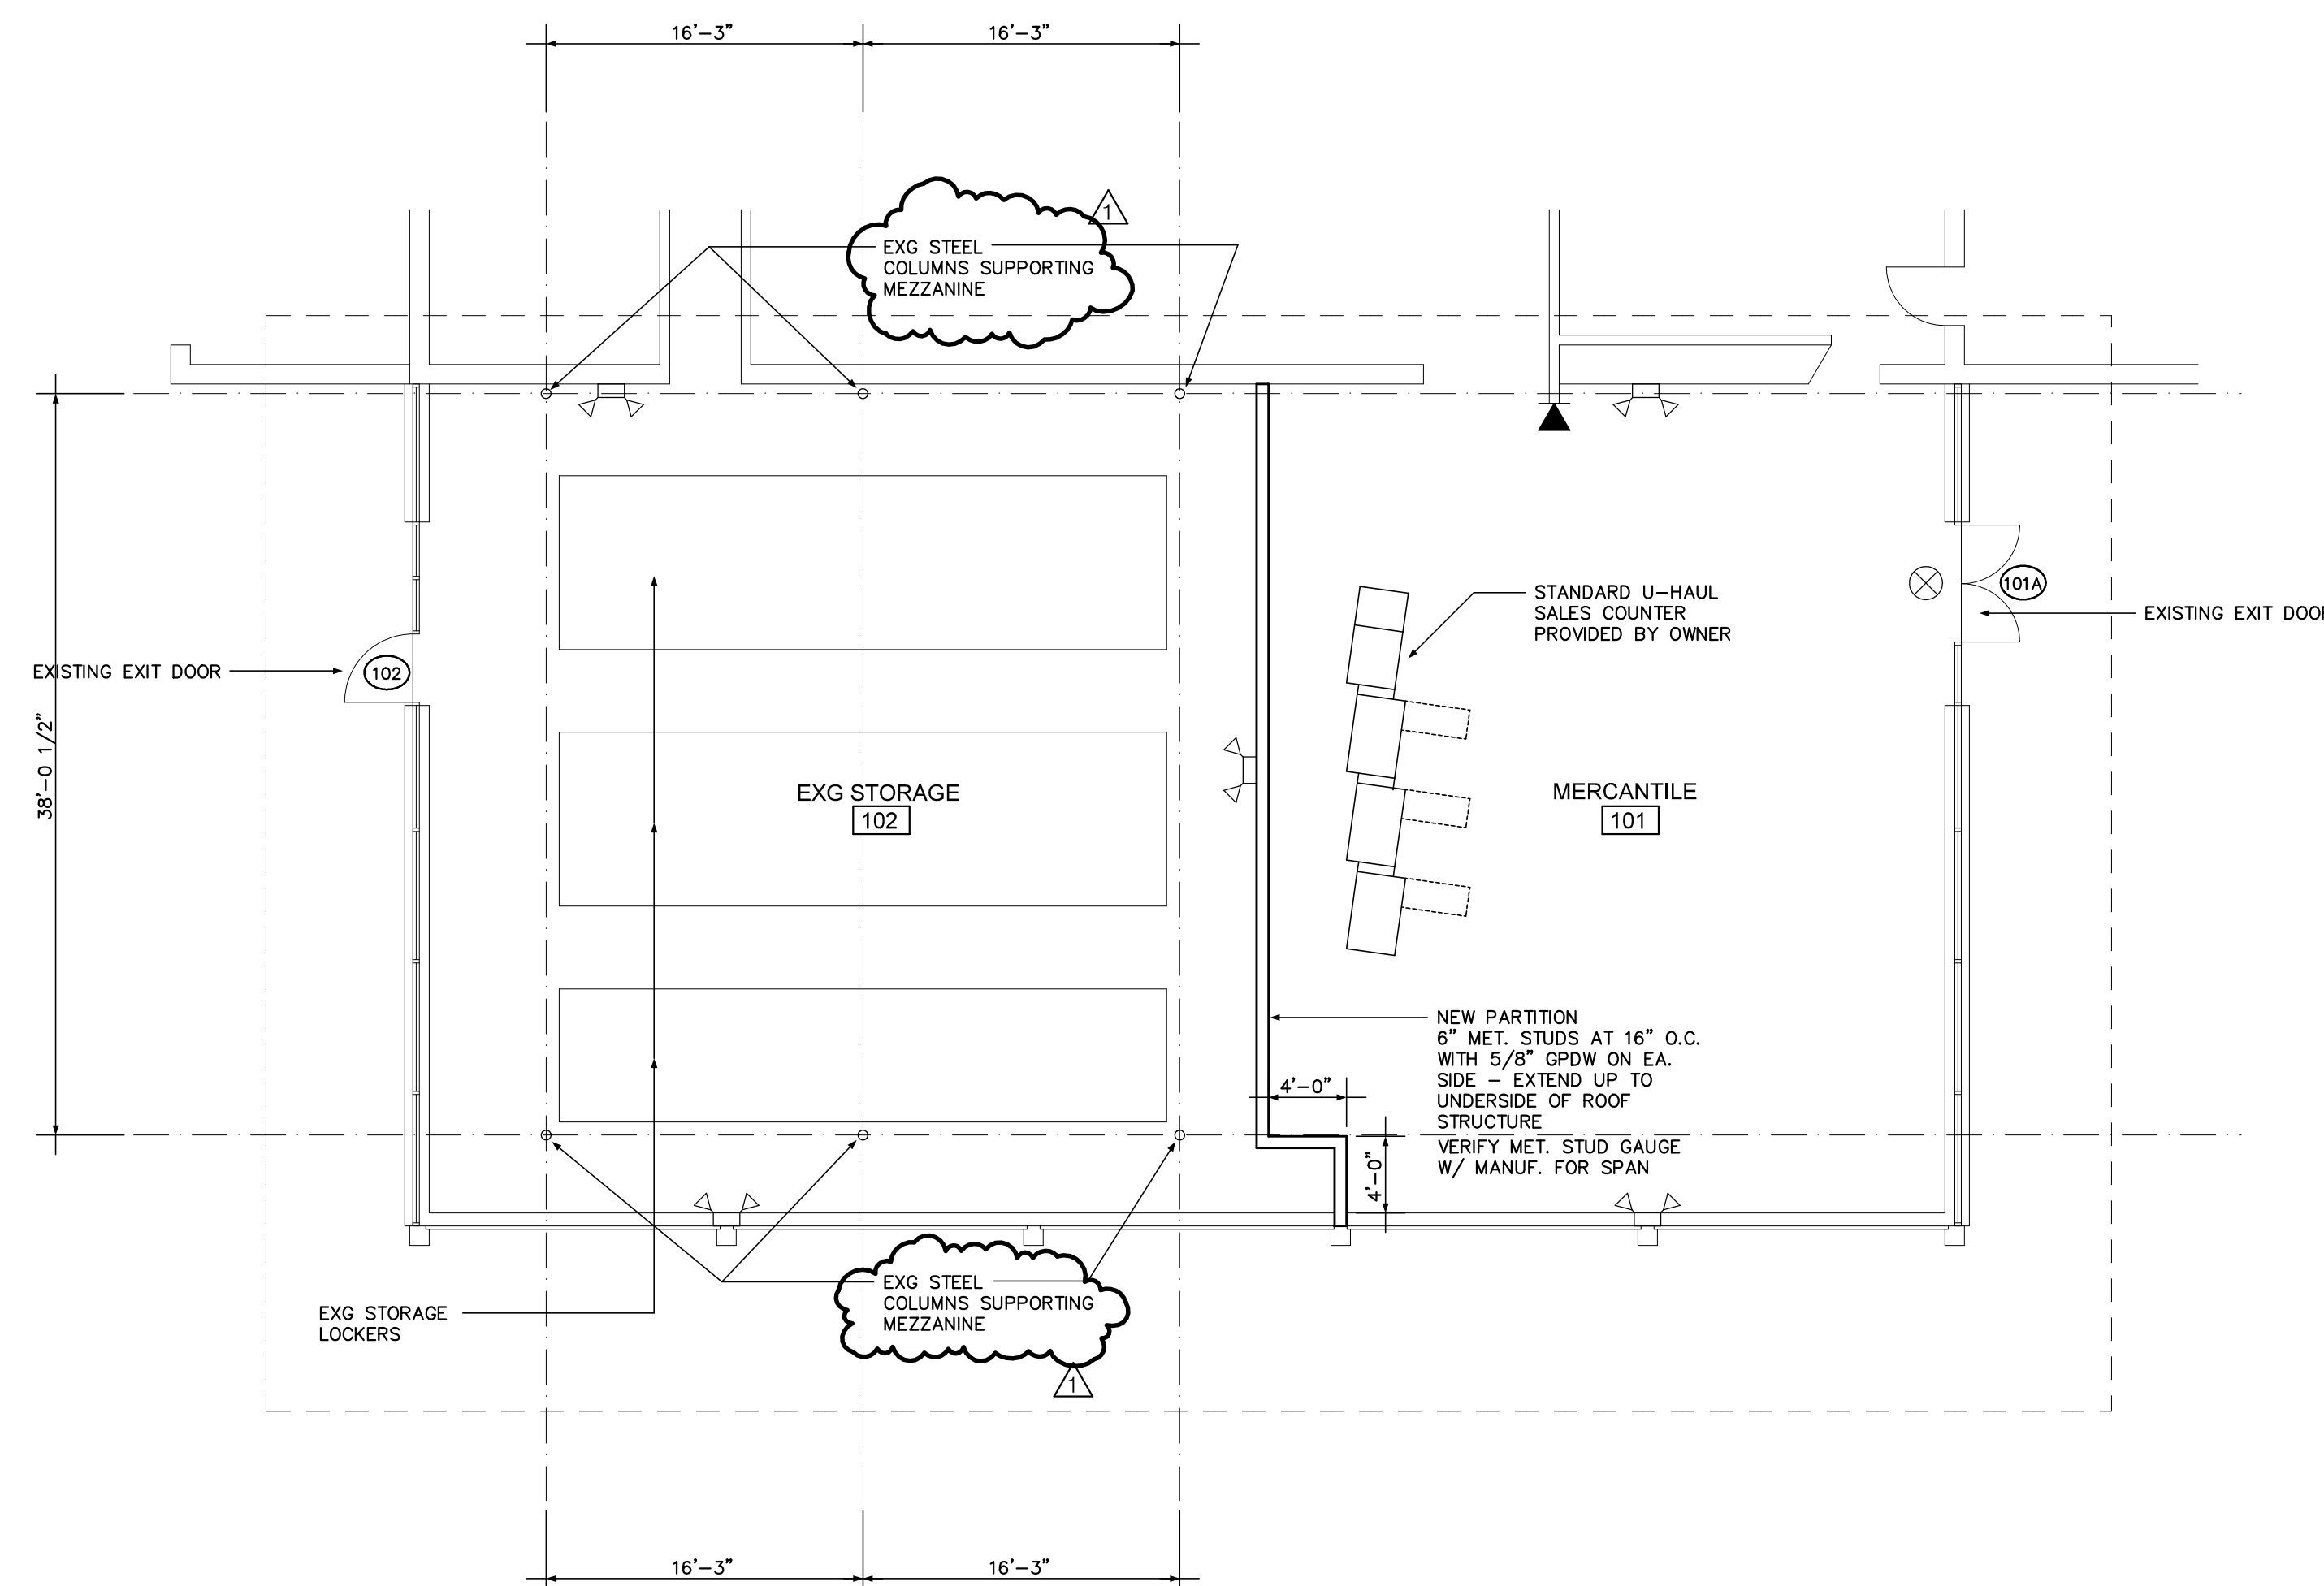


GROUND FLOOR PLAN

1/8" = 1'-0"

A1

Mark	Date	Description
△	04 - 10 - 18	REVISIONS - ADDED NOTES
	03 - 05 - 18	PERMIT DRAWINGS

Mark	Date	Description

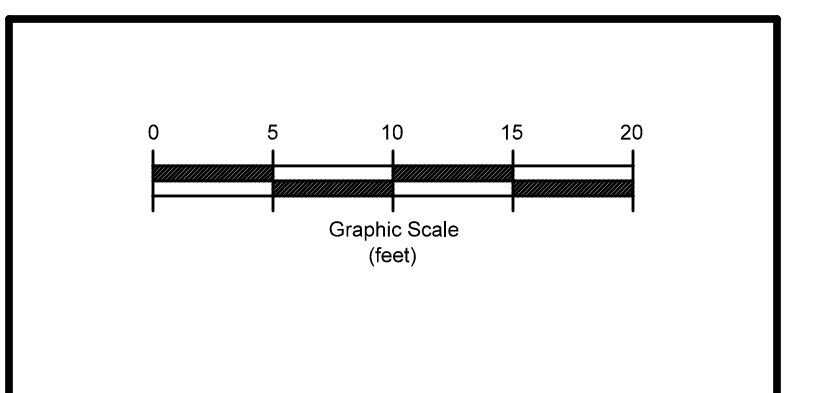

Drawing Title

FLOOR PLAN

Drawing Number

A10.1