


1 SITE LAYOUT PLAN
SCALE: 1" = 20'-0"

NOTE:
THIS PLAN IS NOT AN OFFICIAL SURVEY OR PLOT PLAN. ALL DIMENSIONS AND SQUARE FOOTAGES ARE APPROXIMATE. THIS PLAN IS FOR INFORMATIONAL PURPOSES ONLY, FOR USE AS PART OF THIS PROJECT.



2 TENANT LAYOUT PLAN
SCALE: 1/8" = 1'-0"

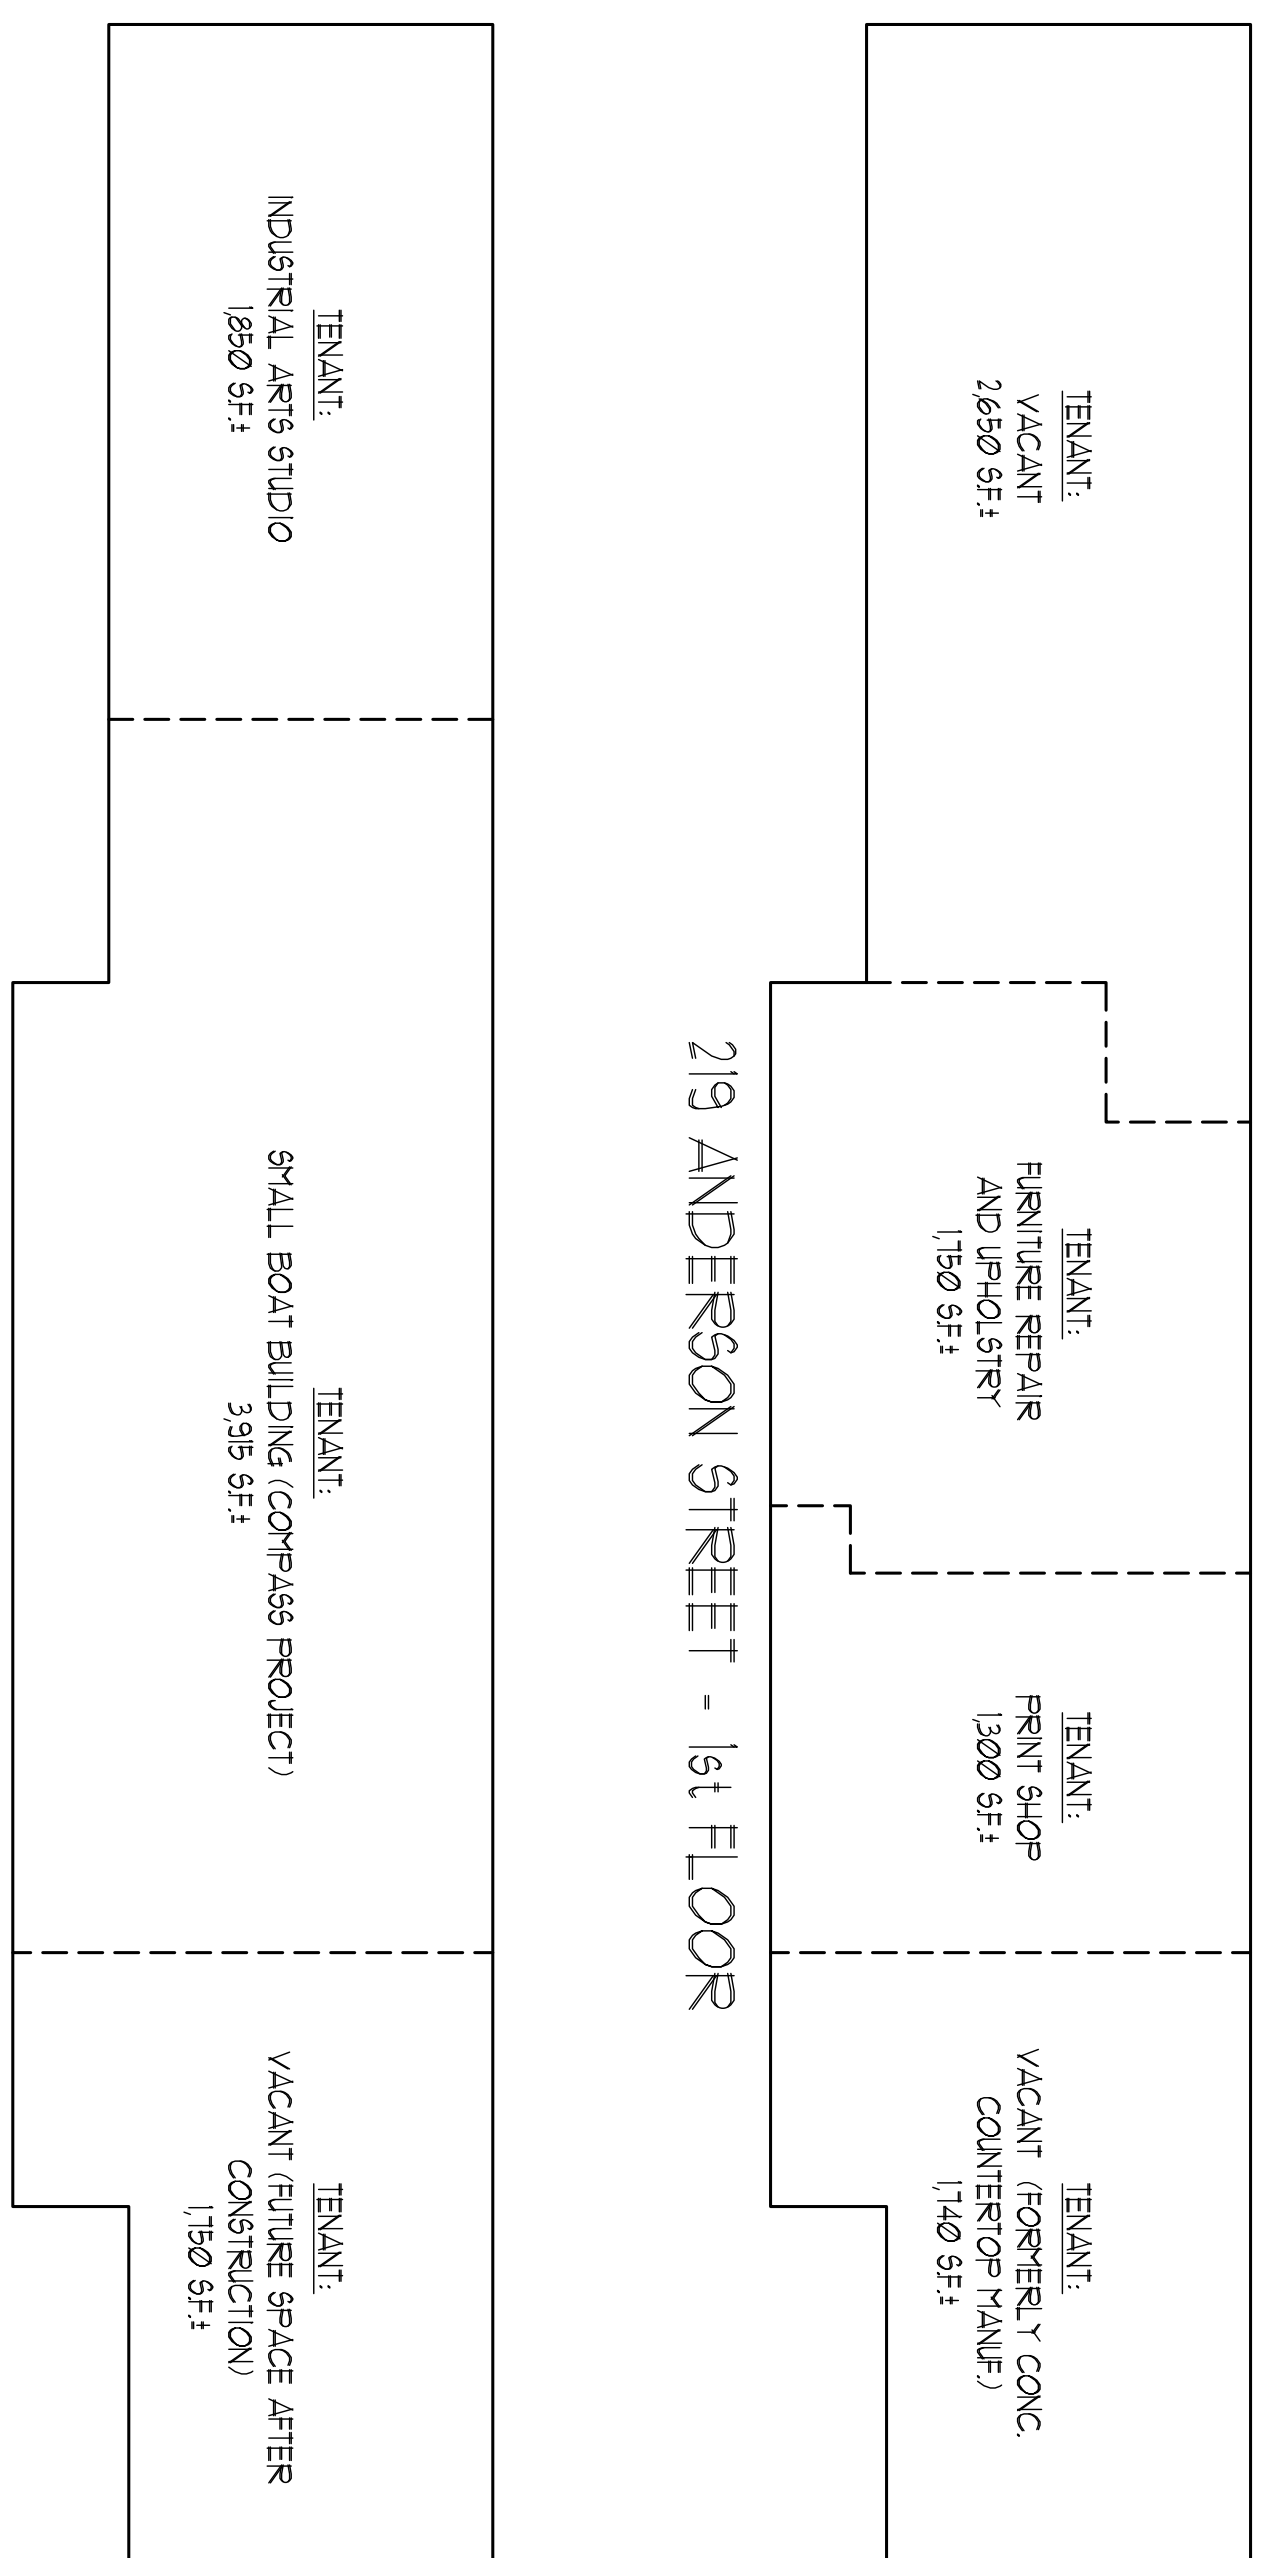

2 TENANT LAYOUT PLAN
SCALE: 1/8" = 1'-0"



PORT CITY ARCHITECTURE
65 NEWBURY STREET
PORTLAND, ME 04101
207.761.9000



PERMIT SET
• NOT FOR CONSTRUCTION •

ANDERSON STREET INDUSTRIAL

219 Anderson Street
Portland, Maine

#	DATE	DESCRIPTION
1	9/19/14	PERMIT SET

Date Issued	09-19-2014
Project Number	14116
Drawing Scale	AS NOTED

SITE PLAN /
TENANT PLAN

Drawn By
MC
Checked By
ACH, L45
T.12