

3
2
1
0
SCALE 1"=1'


4
3
2
1
0
SCALE 3/4"=1'

6
3
2
1
0
SCALE 1/2"=1'


12
6
3
2
1
0
SCALE 1/4"=1'

8
4
2
0
SCALE 1/8"=1'

40
20
10
5
0
SCALE 1/16"=1'

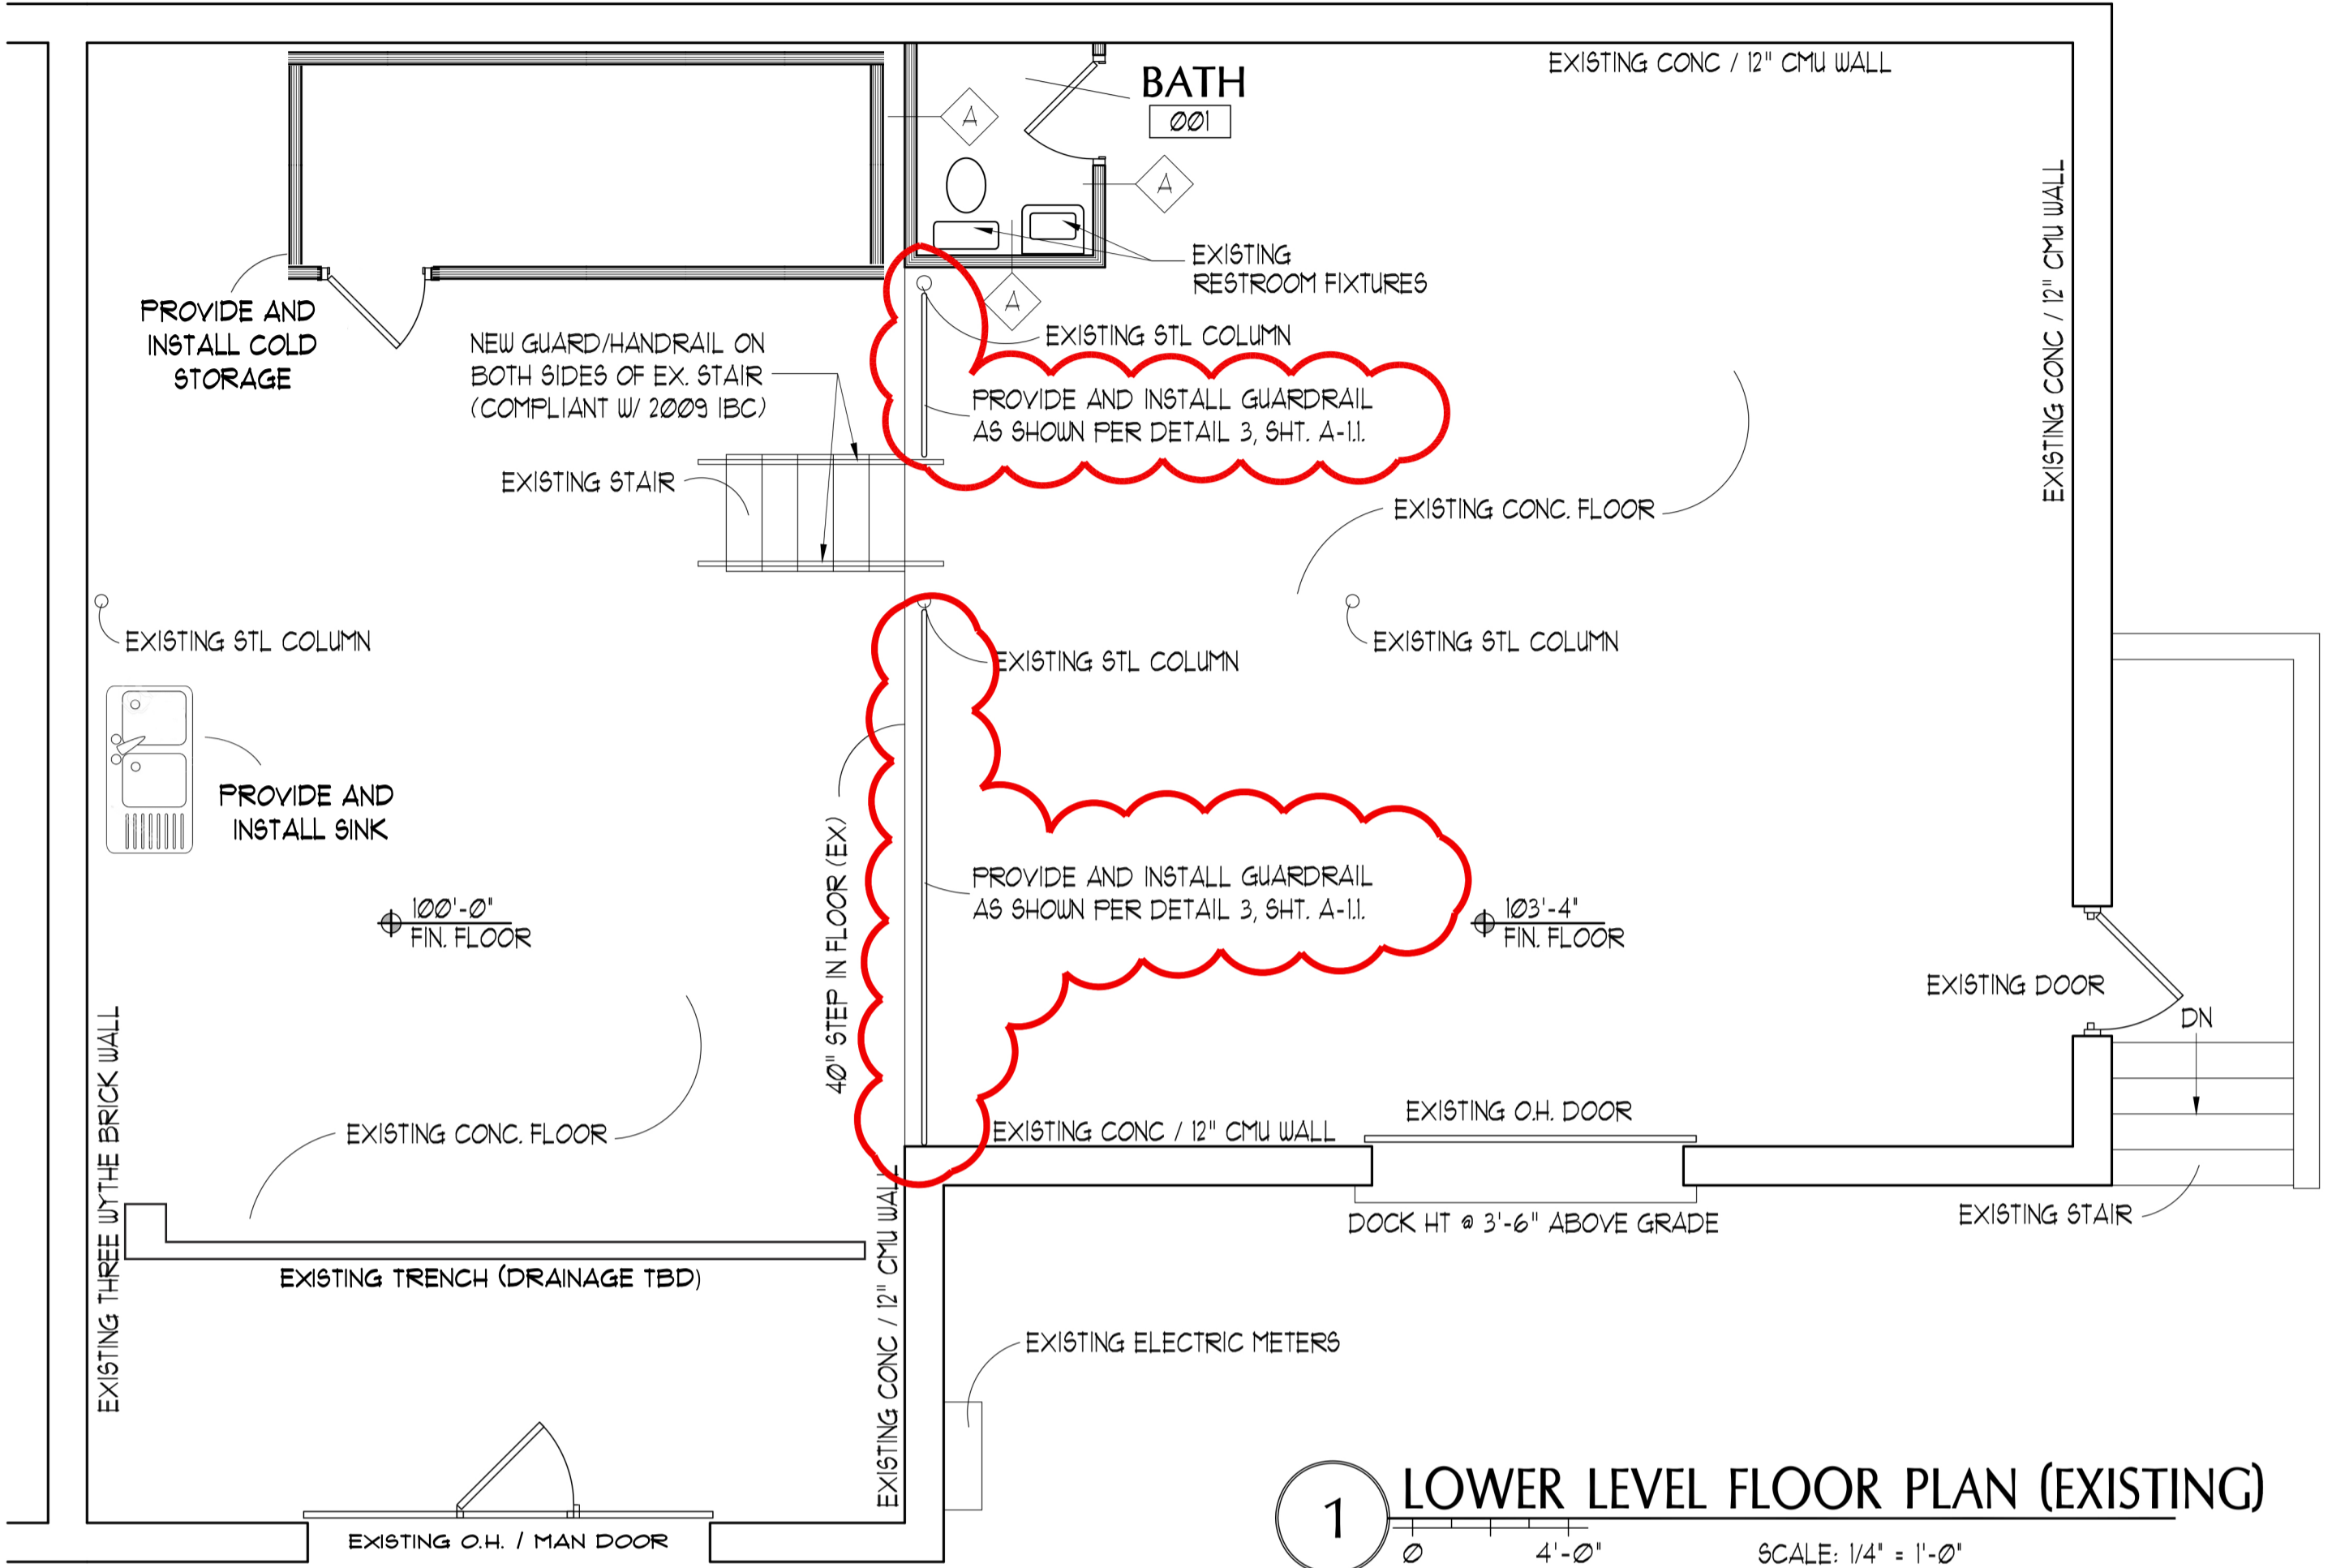

1 LOWER LEVEL FLOOR PLAN (EXISTING)
SCALE: 1/4" = 1'-0"

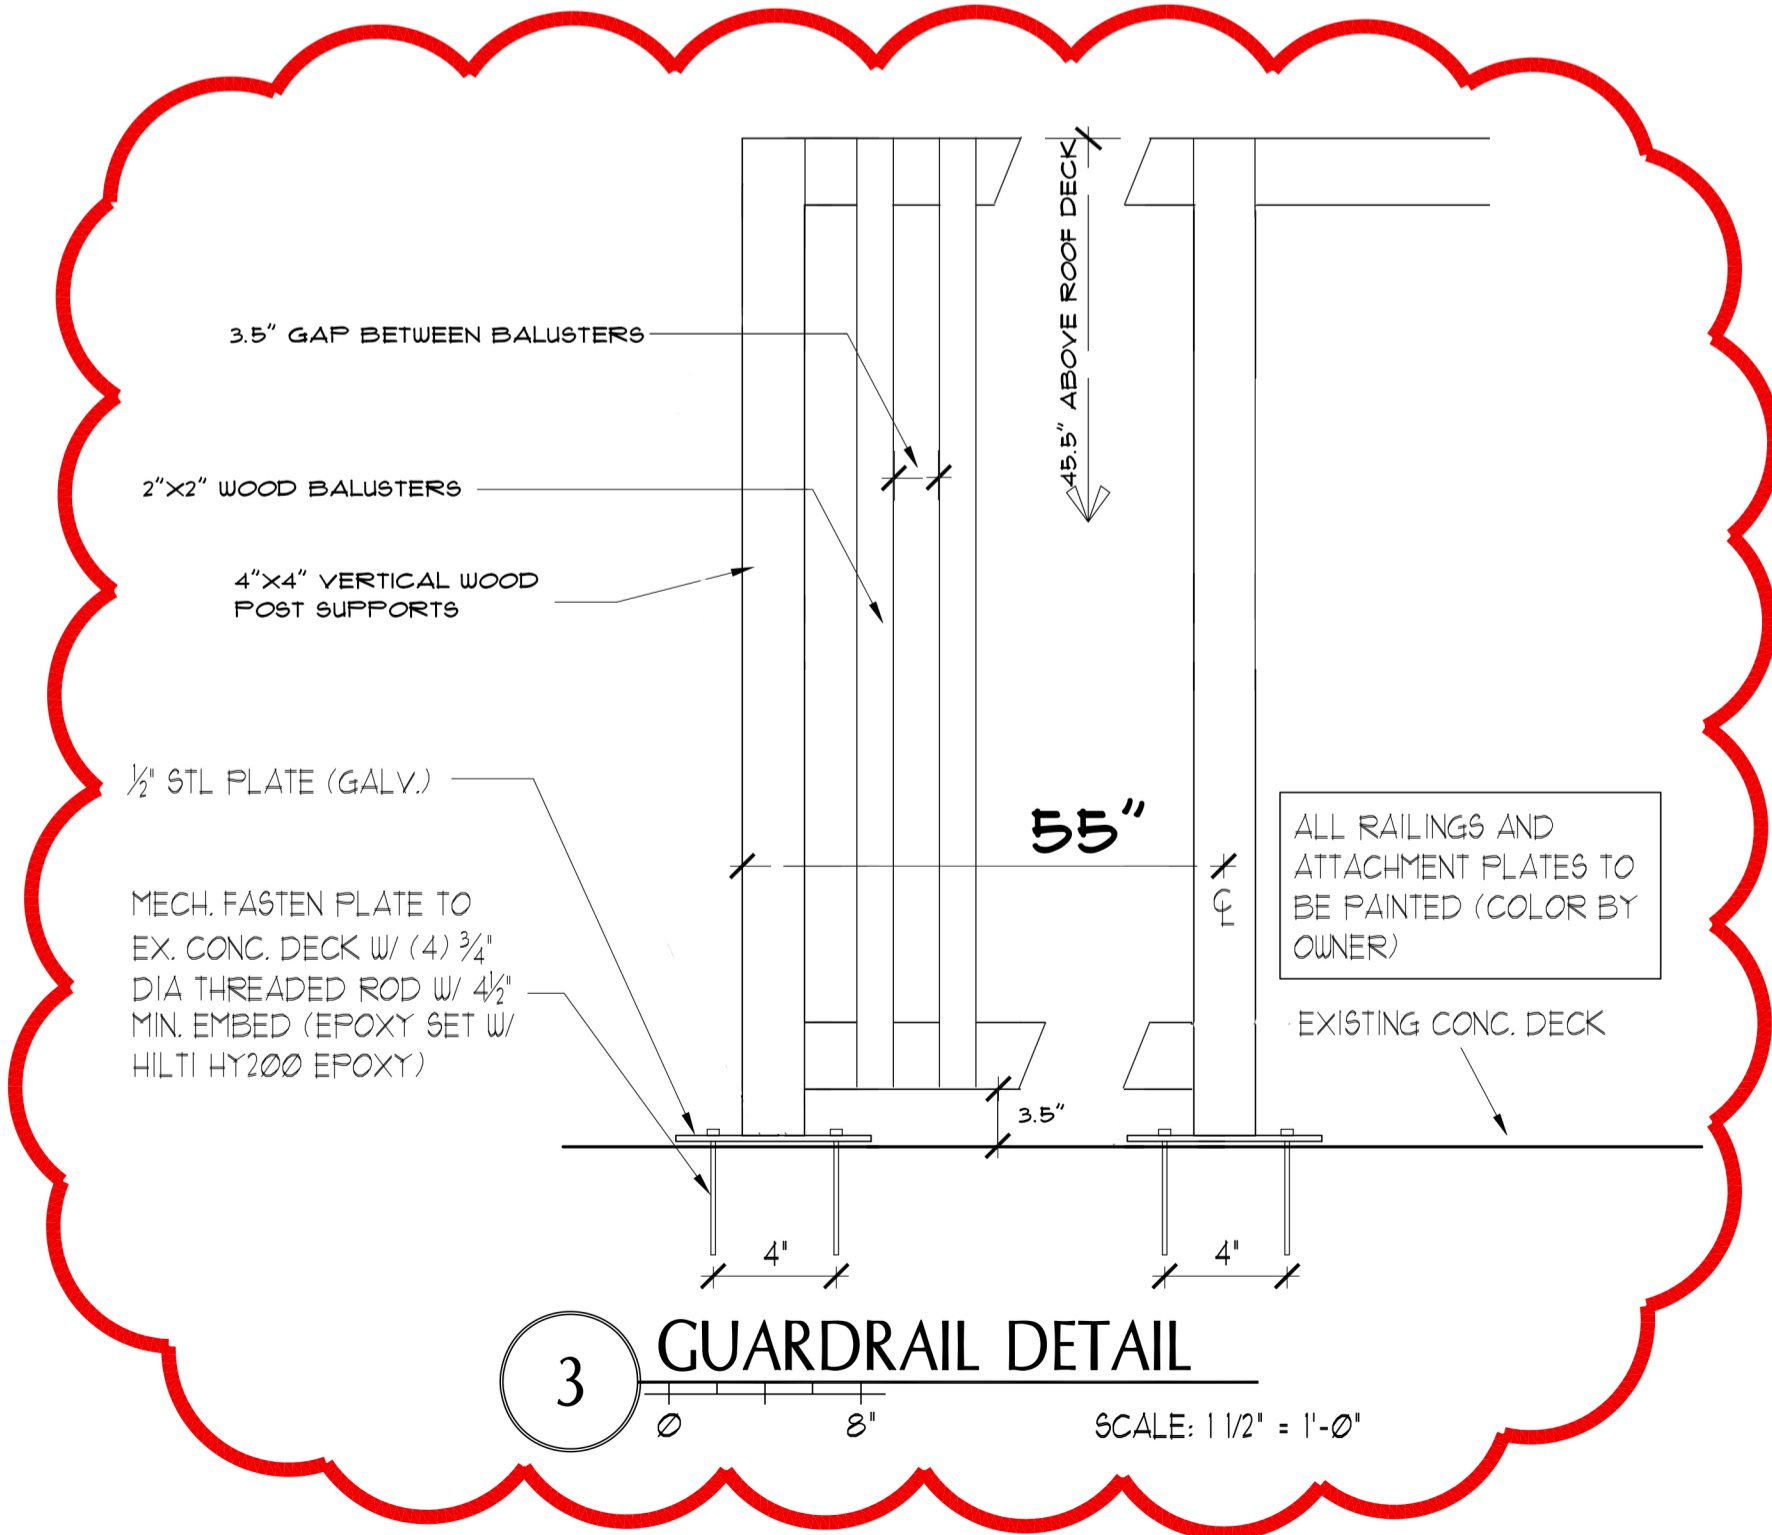

3 GUARDRAIL DETAIL
SCALE: 1 1/2" = 1'-0"