

© 2008 TFH ARCHITECTS

WINDOWS
219 ANDERSON STREET
FOR BILL SIMPSON
PORTLAND, MAINE

TFH ARCHITECTS
100 COMMERCIAL STREET
PORTLAND MAINE 04101
TELEPHONE 207 775 6141
ARCHITECTURE PLANNING


CONSULTANTS:

REVISIONS:


DATE: 8/25/08
PROJECT No. 0707
DRAWN BY: RJS
CHECKED BY: TST
SCALE: AS NOTED

SHEET TITLE:
FLOOR PLANS

A1.1

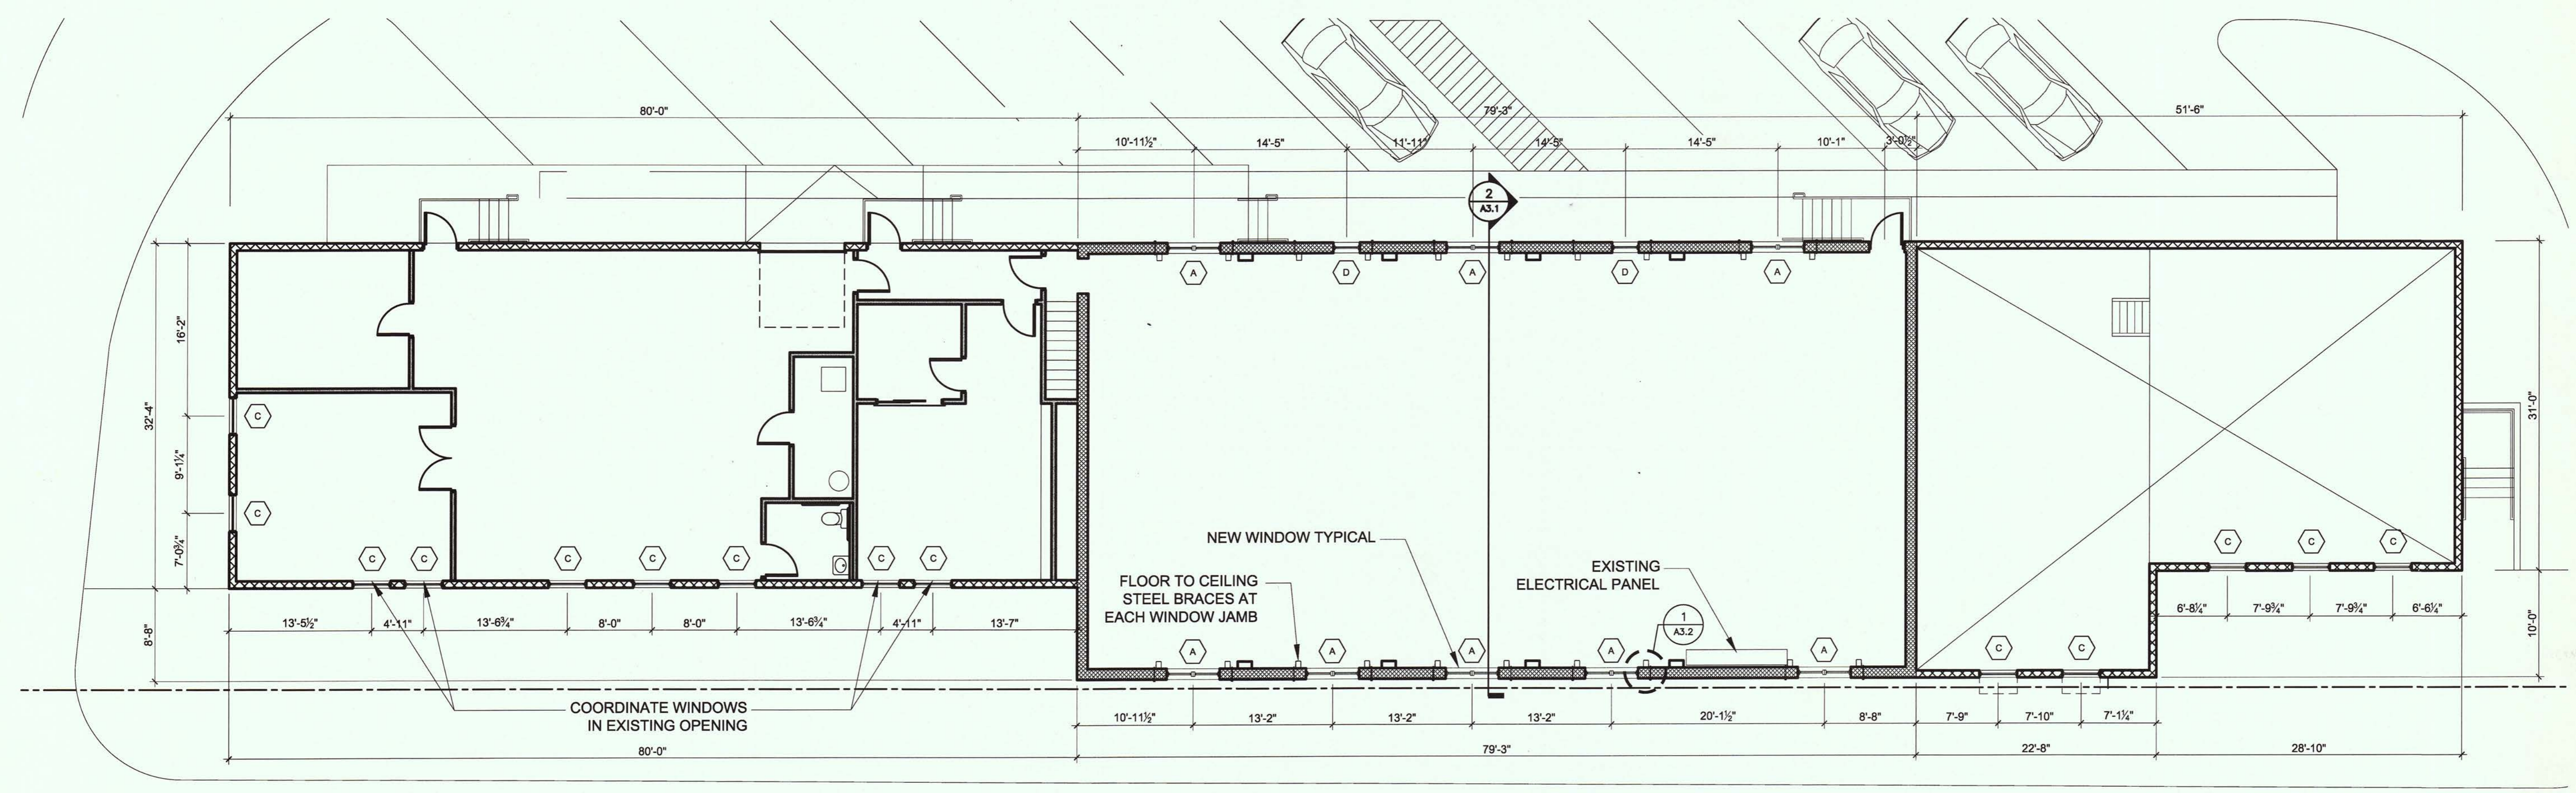

2 SECOND FLOOR PLAN (REAR PARKING LEVEL)
A1.1 1/8" = 1'-0"

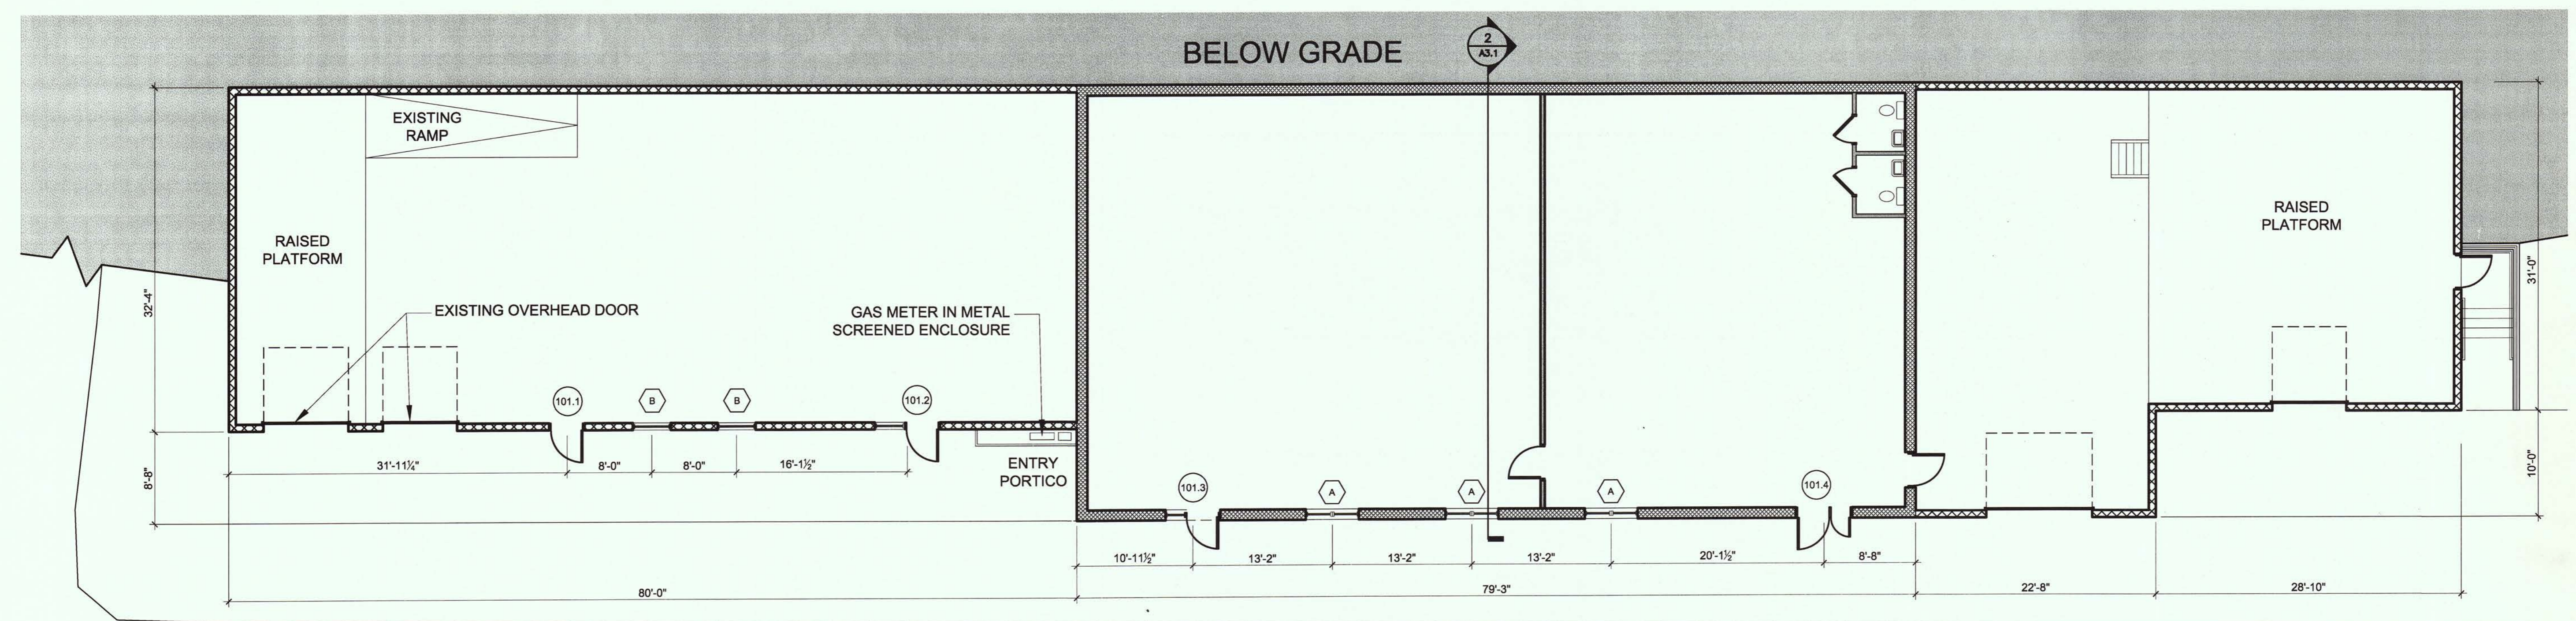

1 FIRST FLOOR PLAN (ANDERSON STREET)
A1.1 1/8" = 1'-0"

